


Disclaimer:
 This generation of drawings is for the stated purpose only and should not be used for any other purpose without the originators consent.
 Do not scale from this drawing, use noted dimensions only.

Rev	Description	DR'N	Date
P01	Planning	KB	15.12.23
P02	Planning (client review)	KB	20.12.23
P03	Planning	KB	09.01.24
P04	Planning (parish blue line updated)	KB	17.01.24
P05	Planning (scale revised)	KB	17.01.24
P06	Planning	KB	25.01.24

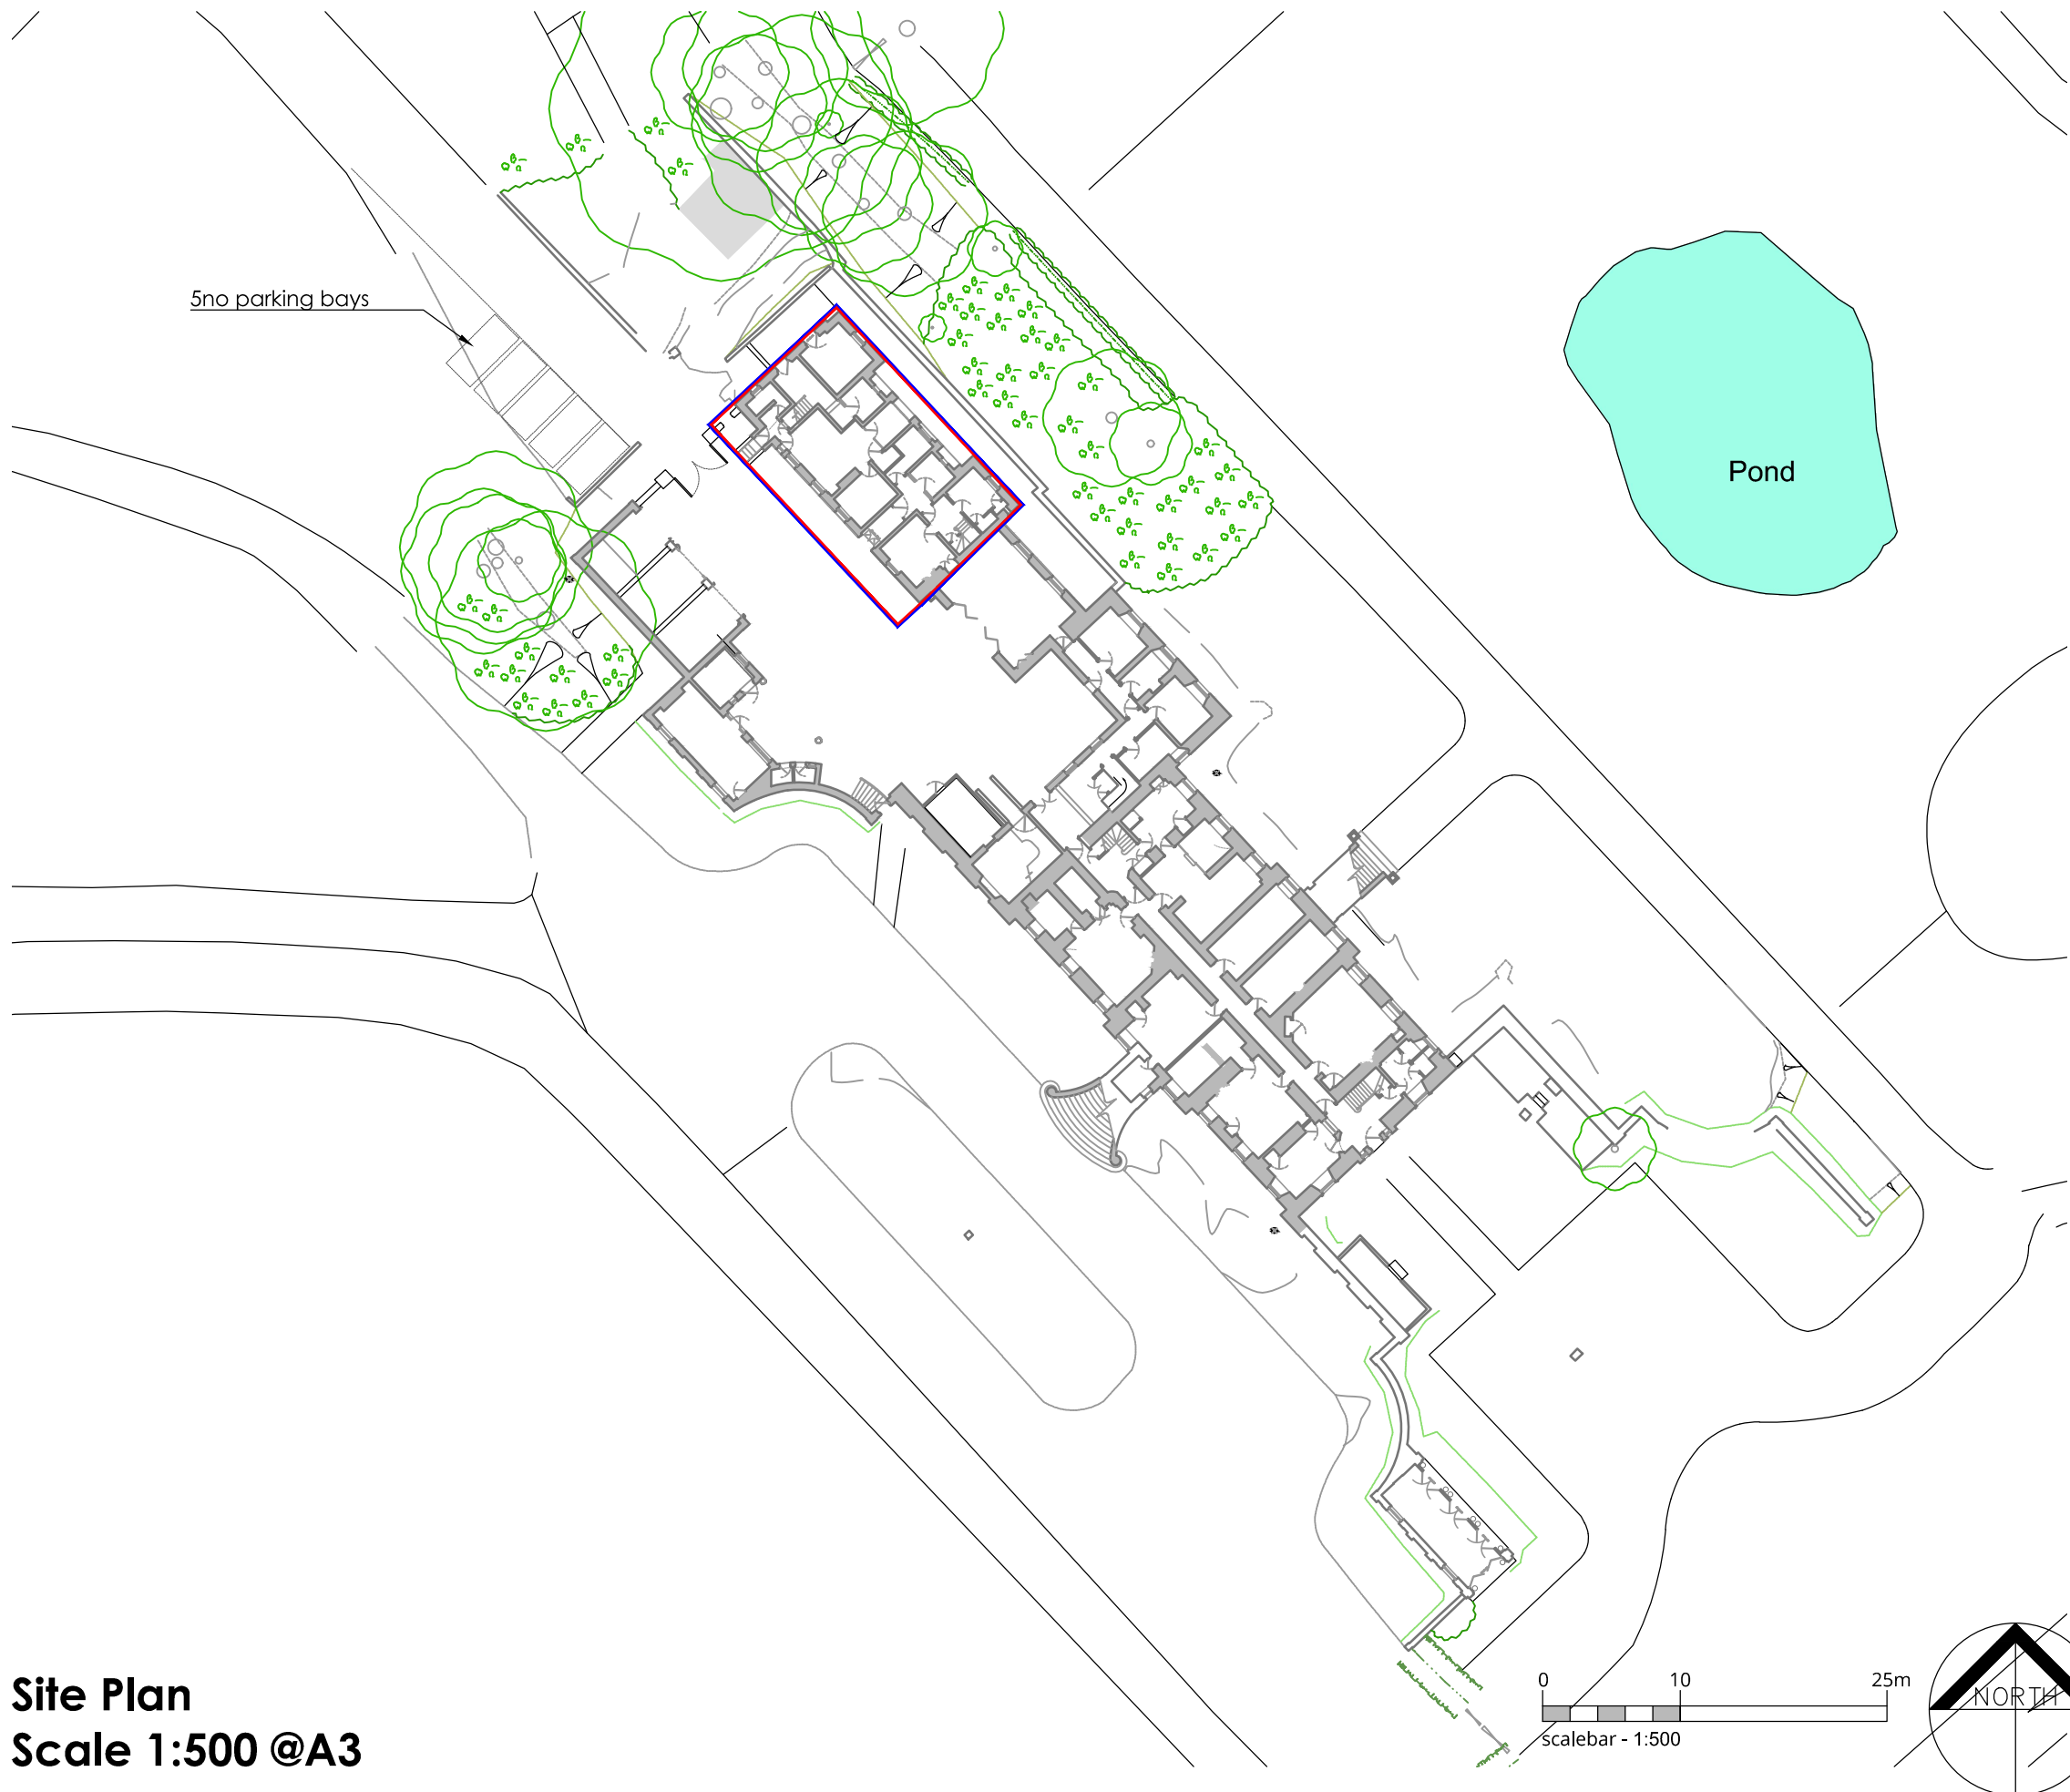

Site Plan
Scale 1:500 @A3



CLIENT: Mertoun Estate Farms Ltd

PROJECT: Mertoun Estate Office
 St Boswells

TITLE: Site Plan

CSY JOB: 10427

SCALE: 1:500 @A3

REV: P06

NUMBER: 10427 - CSY-XX-XX-D-A-1301