



00 Key Plan
1:500

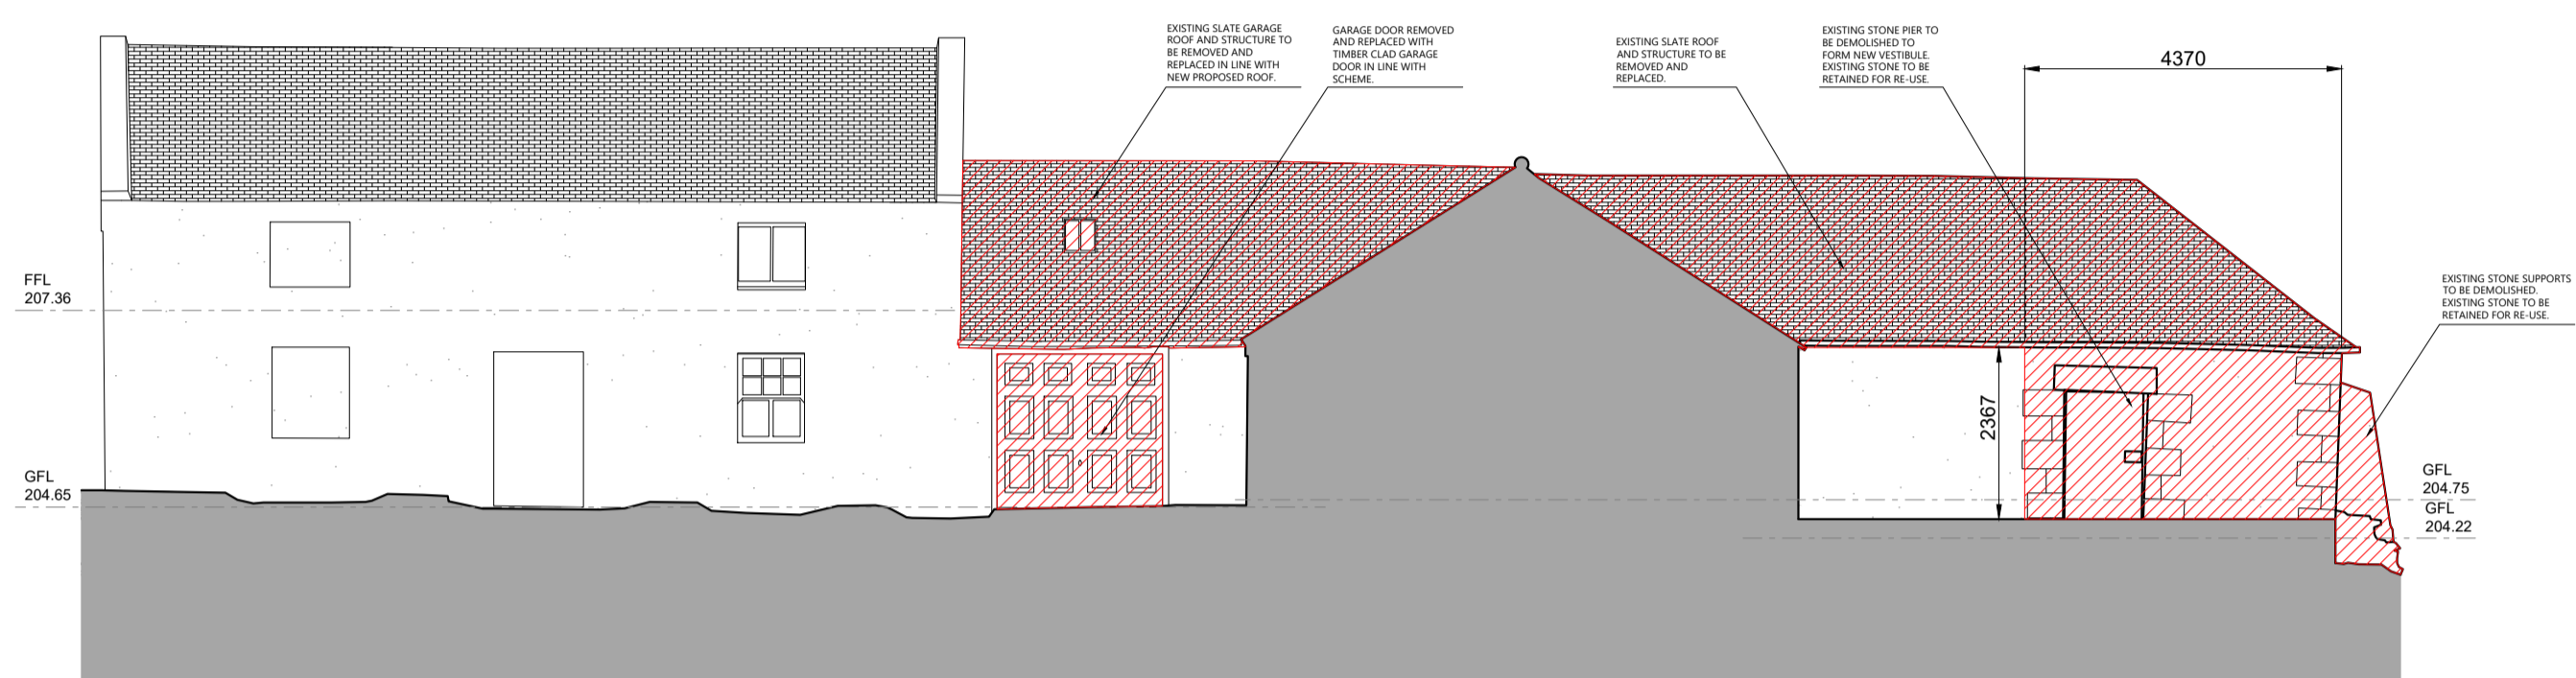

03 Existing West Elevation
1:100

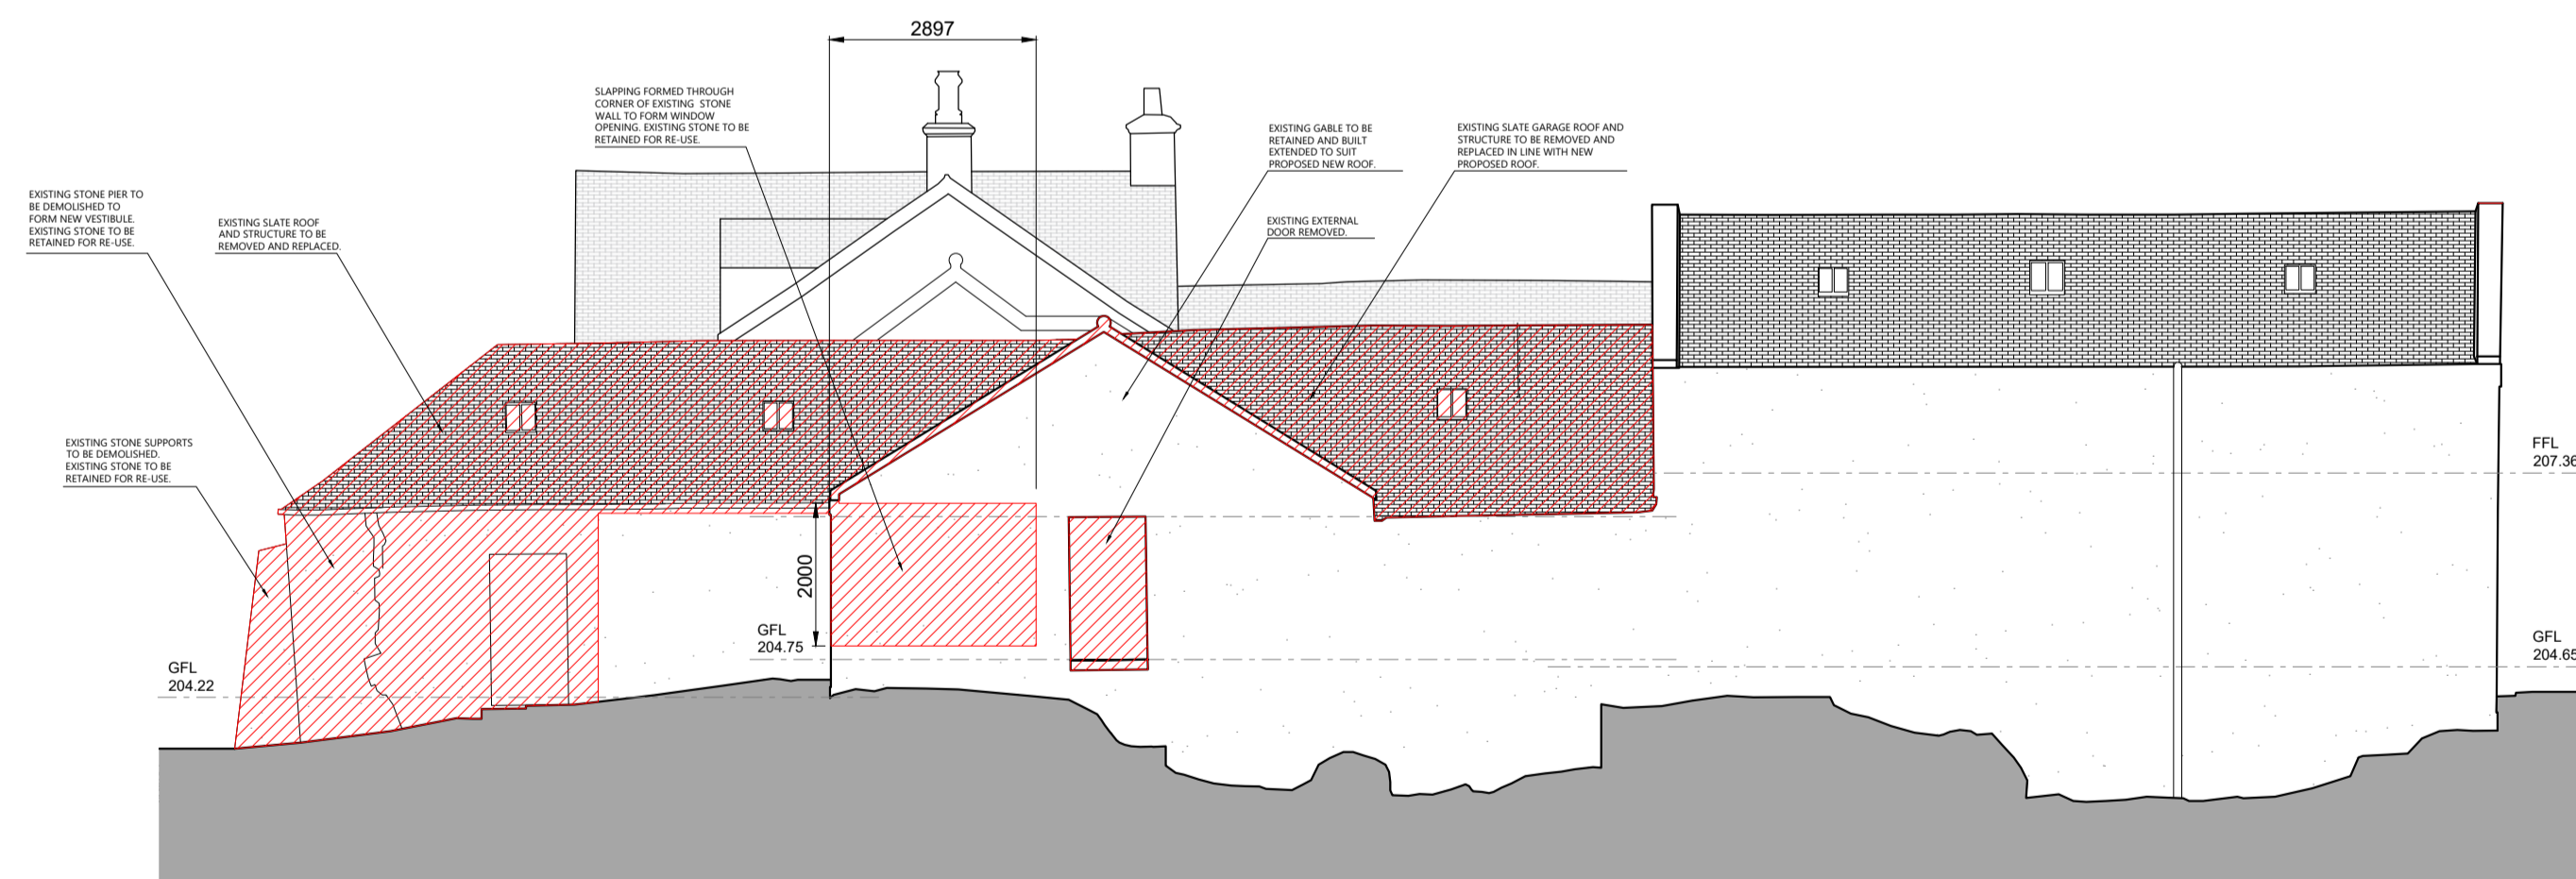

04 Existing East Elevation
1:100

rev.	date	details	by	rev.	date	details	by	notes	<p>Mr & Mrs Black Castlehill Farm Greentowers Road Lanark ML11 7RB</p> <p>0 1 2 3 4 5m 10m 1:100@a1</p>	drawing status	revision	drawing title	scale
A	21.09.23	Issued for Planning.	KJL			Areas indicating Downtakings				CAS.AR(PL)005	A	Existing East and West Elevations Castlehill Farm	1:100
										status	Planning		date 15.06.23 drawn KJL format a1
										<p>GFiveThree The Pentagon Centre G3 8AZ Phone: 07877 054 862 Email: rsar@gfivethree.com</p>			