



01 Location Plan
1:2500

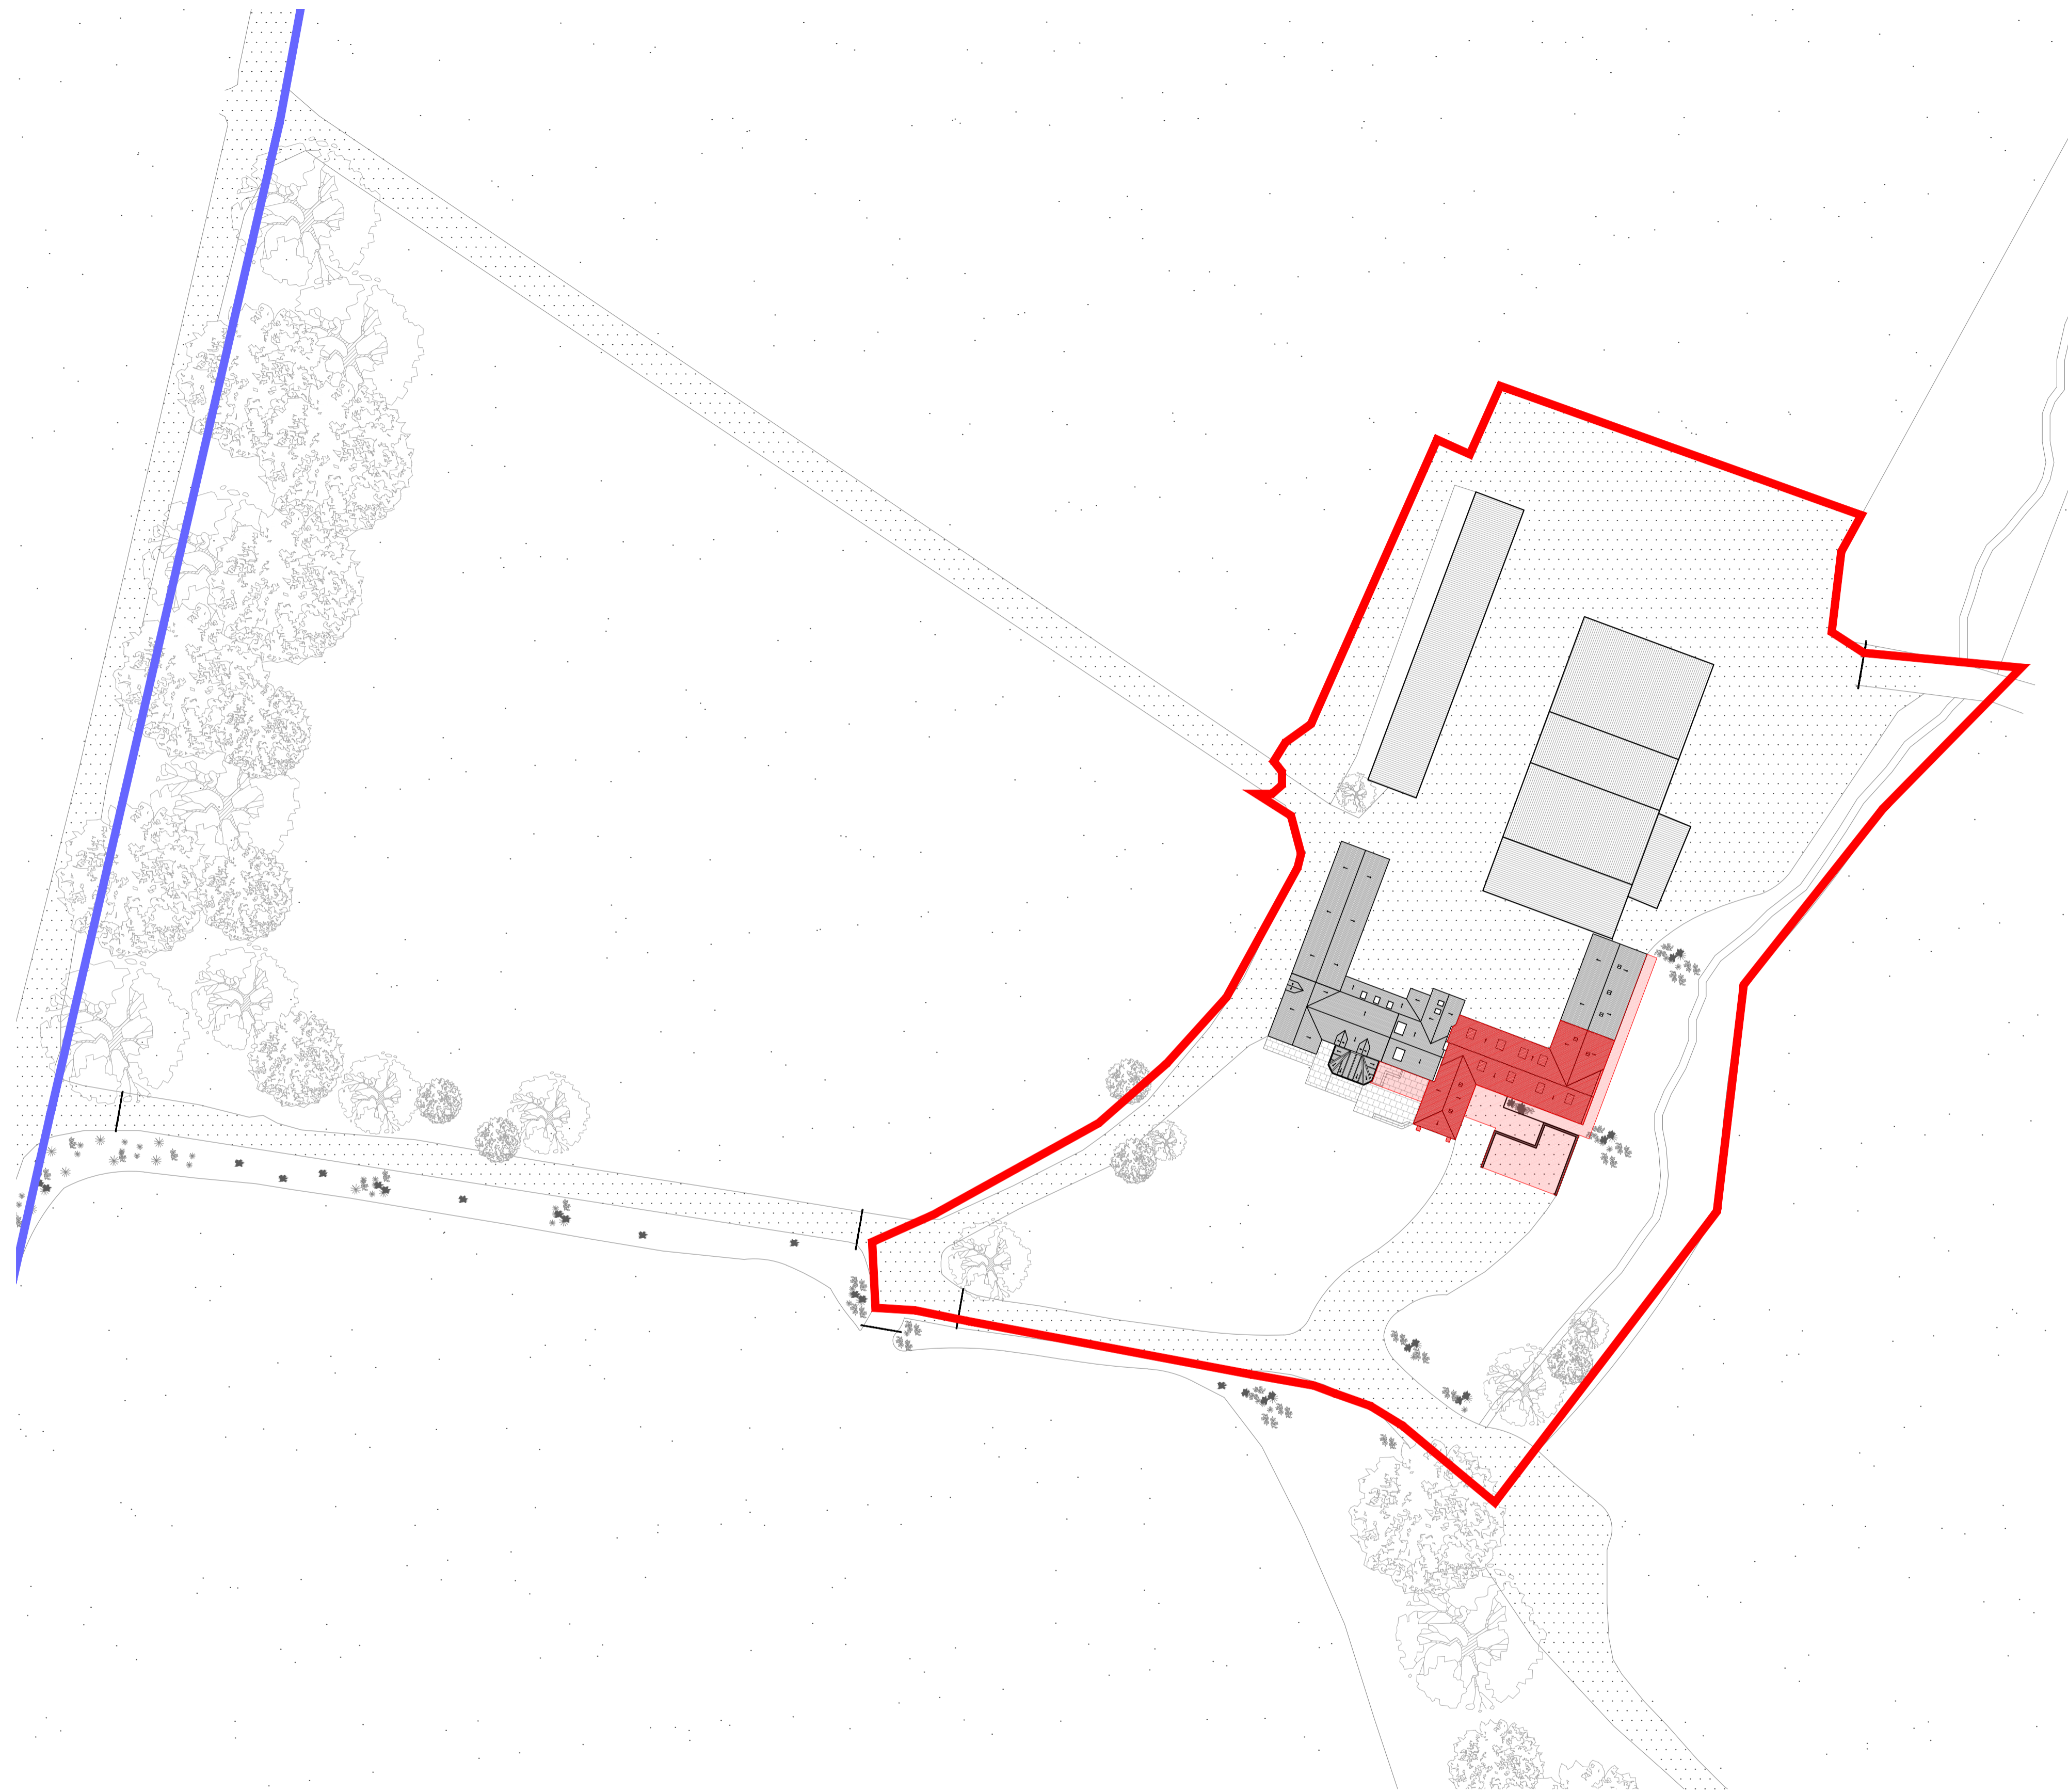

01 Existing Site Plan
1:500

rev.	date	details	by	rev.	date	details	by	notes
A	21.09.23	Issued for Planning.	KJL			<ul style="list-style-type: none"> — Ownership Boundary — Application Boundary Areas indicating Downtakings 		

Mr & Mrs Black
Castlehill Farm
Greentowers Road
Lanark
ML11 7RB

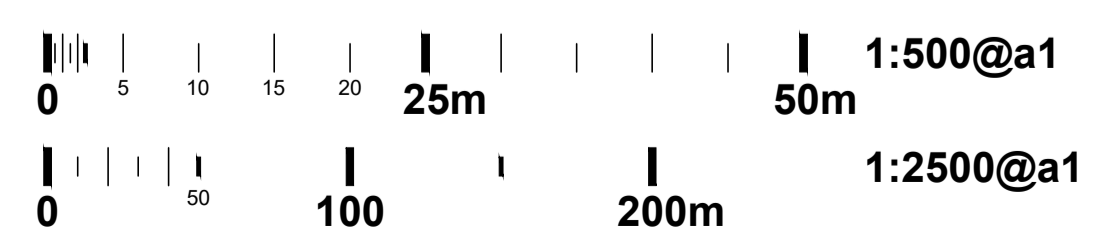

drawing status	revision	drawing title	scale
CAS.AR(PL)001	A	Location & Site Plan Castlehill Farm	Varies 15.06.23 KJL a1
status	Planning	GFiveThree The Pentagon Centre G3 8AZ Phone: 07877 054 862 Email: rsar@gfivethree.com	