



00 Key Plan
1:500

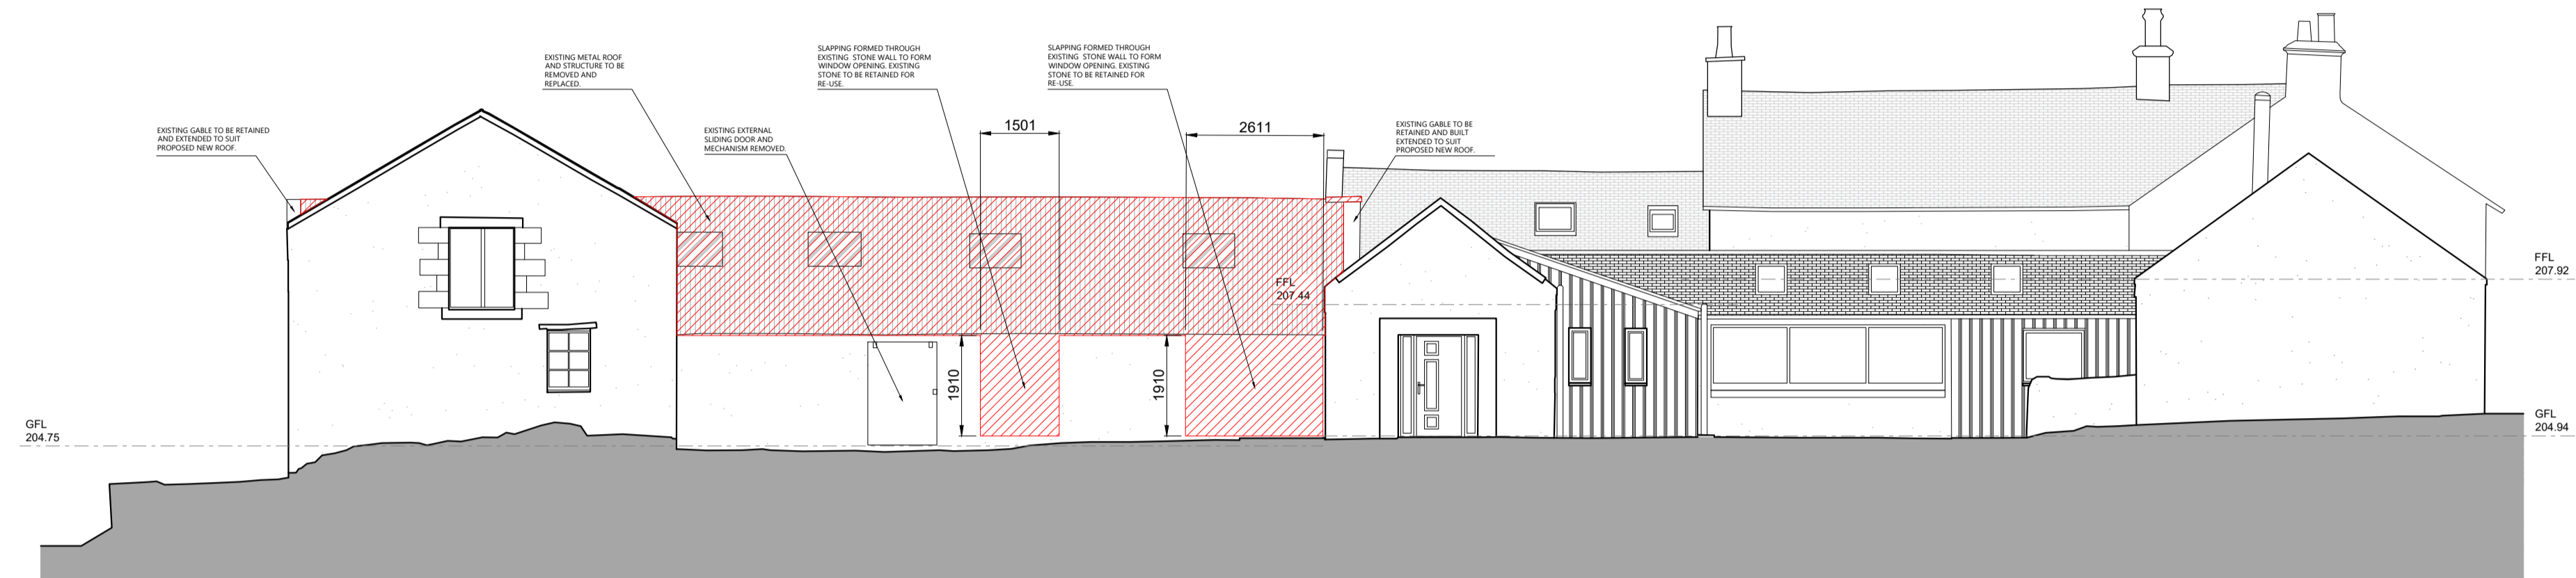

01 Existing North Elevation
1:100

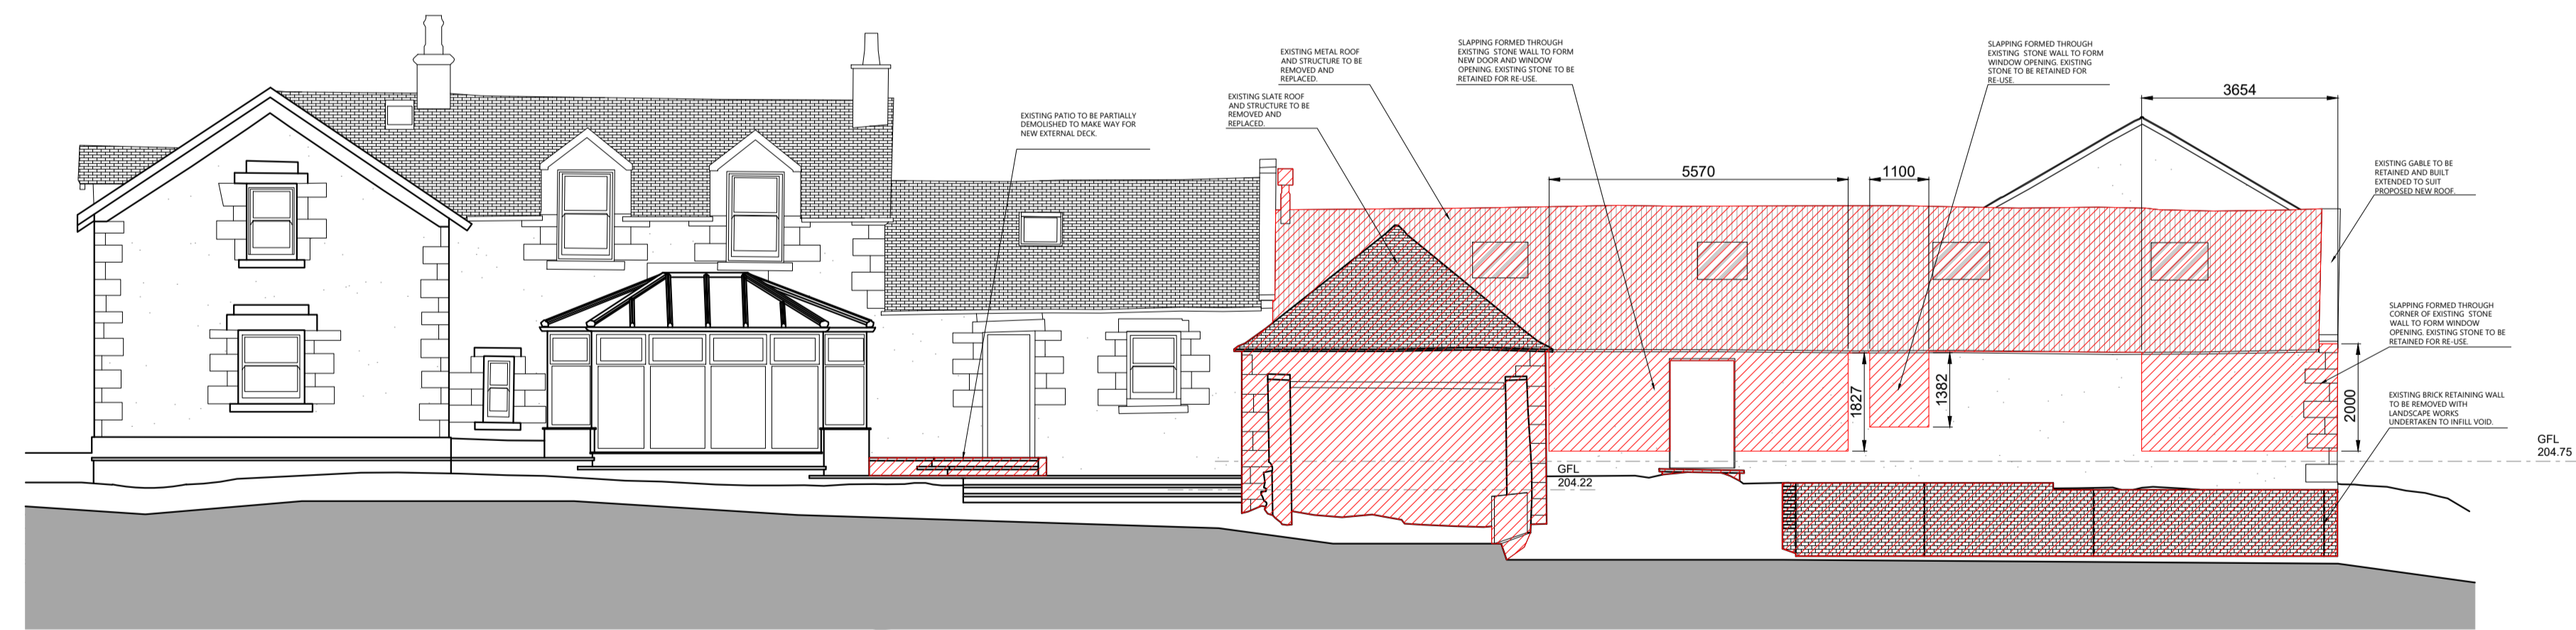

02 Existing South Elevation
1:100

rev.	date	details	by	rev.	date	details	by	notes
A	21.09.23	Issued for Planning.	KJL			<div style="display: flex; align-items: center;"> <div style="width: 10px; height: 10px; background-color: #f08080; border: 1px solid black; margin-right: 5px;"></div> Areas indicating Downtakings </div>		

Mr & Mrs Black
Castlehill Farm
Greentowers Road
Lanark
ML11 7RB

drawing status	revision	drawing title	scale
CAS.AR(PL)004	A	Existing North and South Elevations Castlehill Farm	1:100
status	Planning	drawn	KJL
date	15.06.23	format	a1

GFiveThree
The Pentagon Centre
G3 8AZ
Phone: 07877 054 862
Email: rsar@gfivethree.com