

Greystone, 56A Culverden Down, Tunbridge Wells, TN4 9SG


Existing plans and elevations (1/2)

Scale: 1:100 @ A3

1st Floor plan - Existing



Ground floor plan - Existing

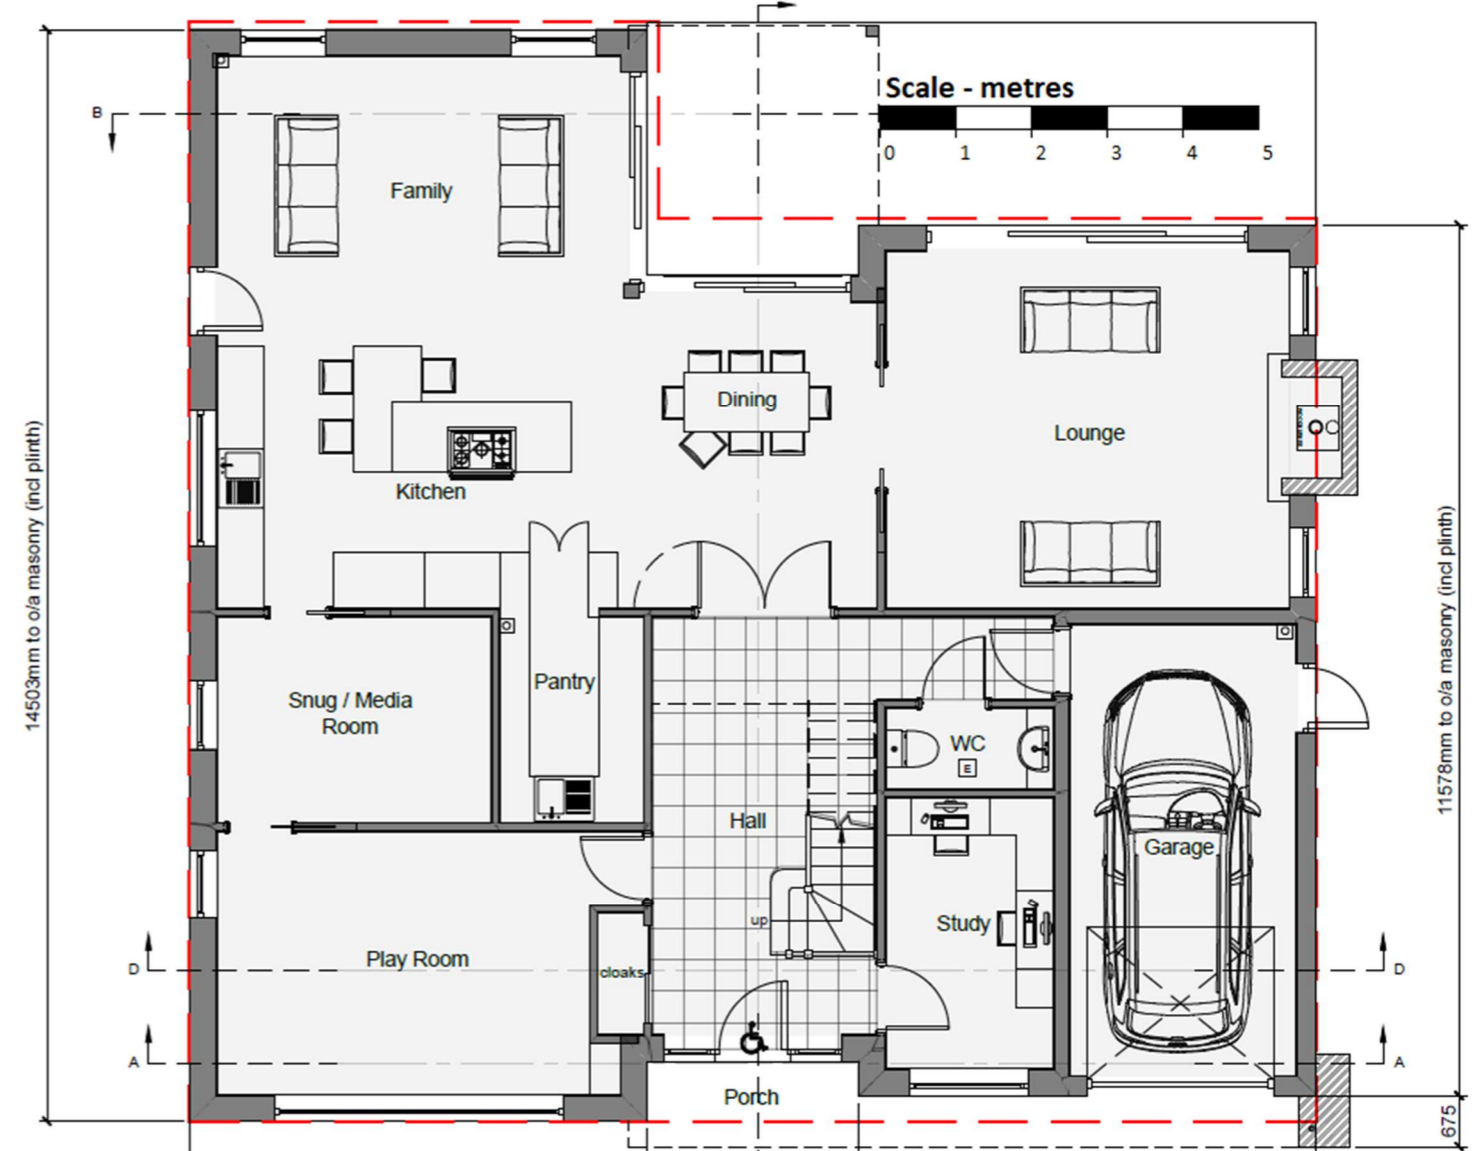

Greystone, 56A Culverden Down, Tunbridge Wells, TN4 9SG

Existing plans and elevations (2/2)

Scale: 1:100 @ A3

Rear elevation - Existing

Scale - metres



REAR ELEVATION (EAST)

Side elevation - Existing



Scale - metres



SIDE ELEVATION (SOUTH)