
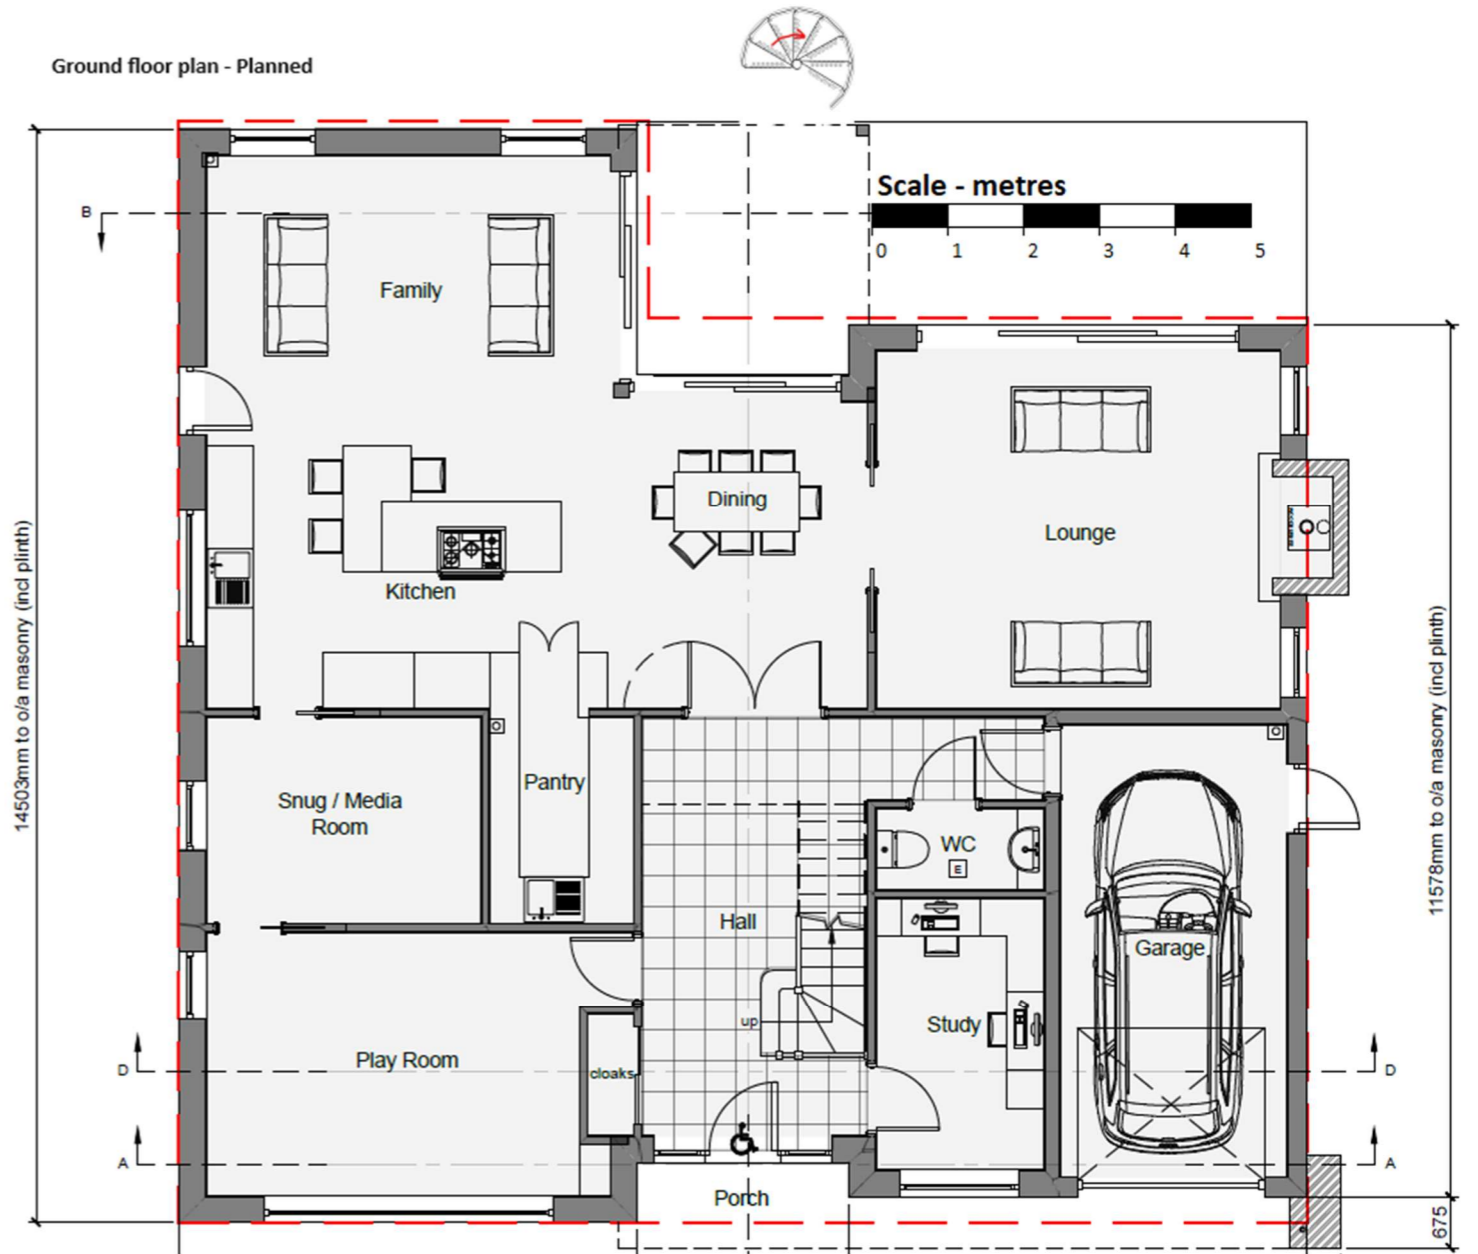


Greystone, 56A Culverden Down, Tunbridge Wells, TN4 9SG

Proposed plans and elevations (1/2)

Scale: 1:100 @ A3

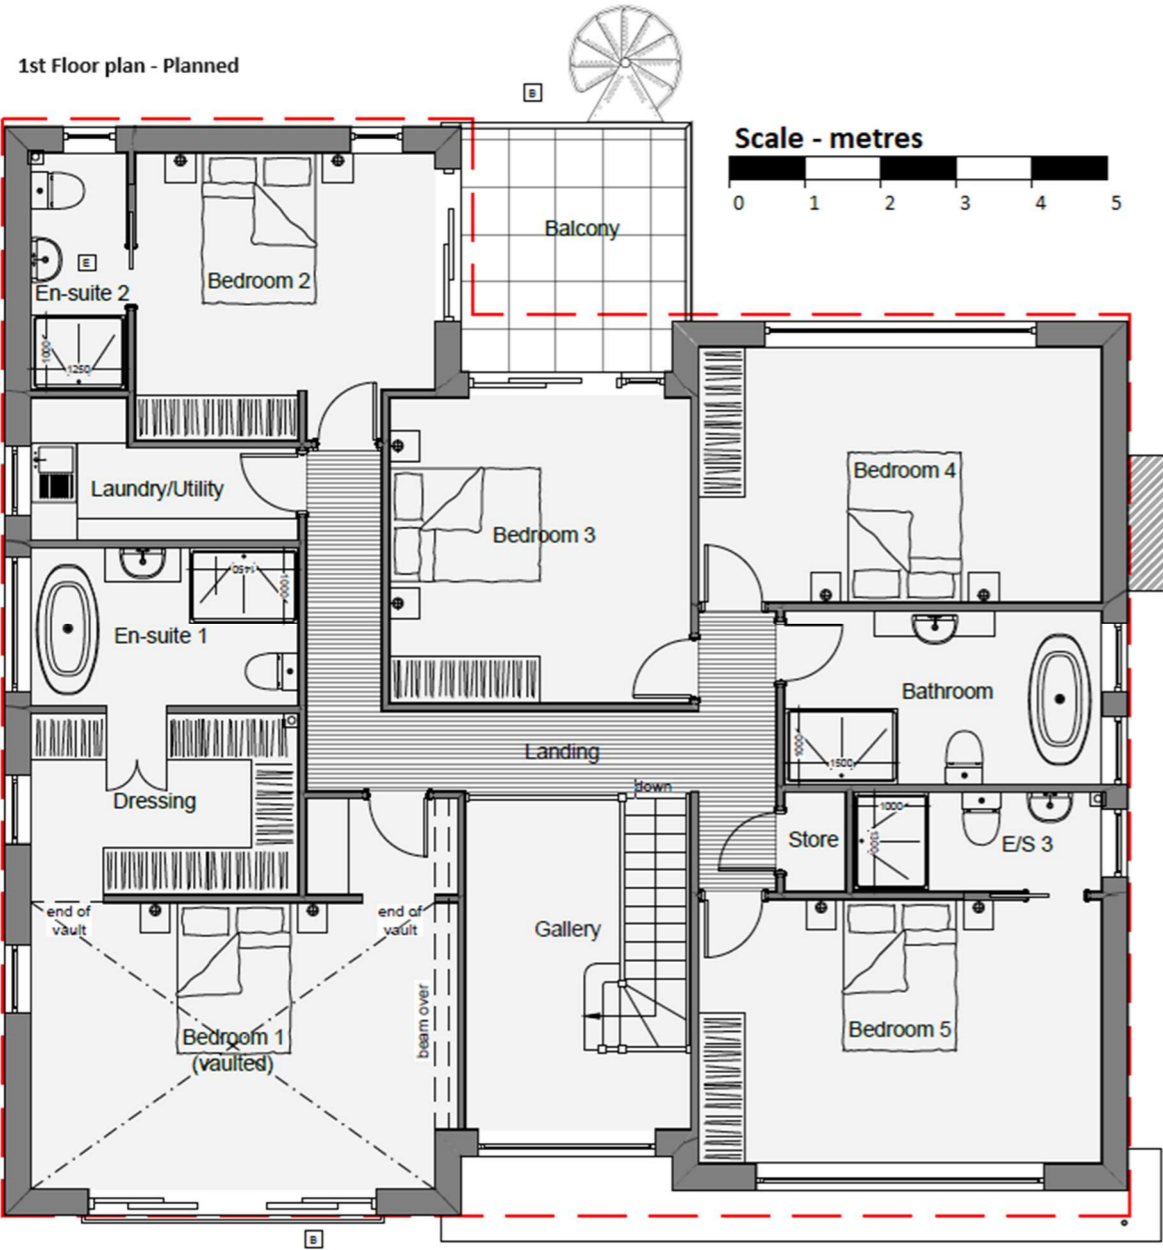


Greystone, 56A Culverden Down, Tunbridge Wells, TN4 9SG

Proposed plans and elevations (2/2)

Scale: 1:100 @ A3

Rear elevation - Planned

Scale - metres

 

REAR ELEVATION (EAST)

Side Elevation - Planned



SIDE ELEVATION (SOUTH)

Scale - metres

