




Existing Front Elevation 1:100

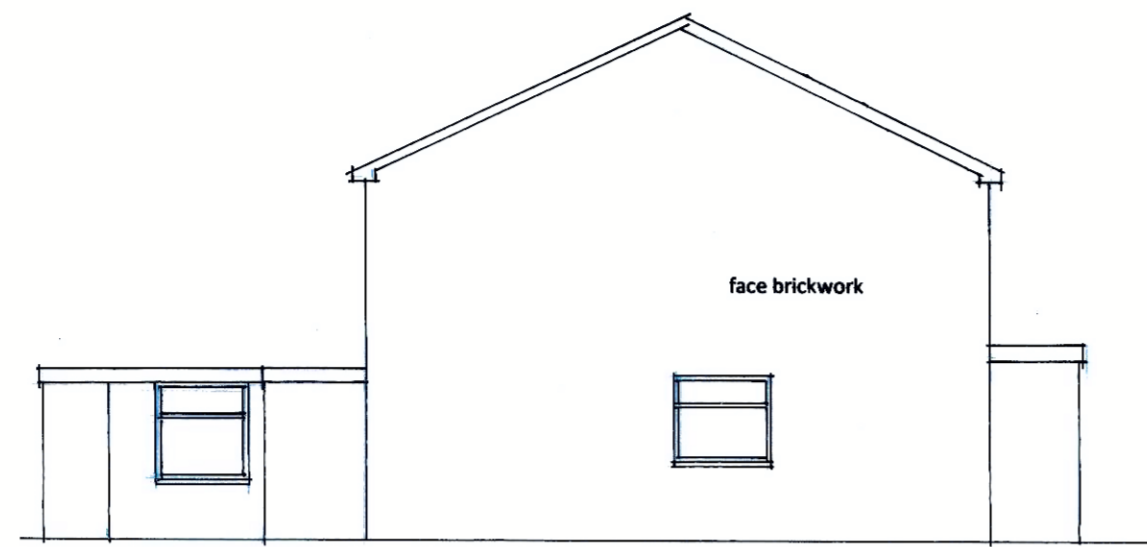


Existing Side Elevation 1:100

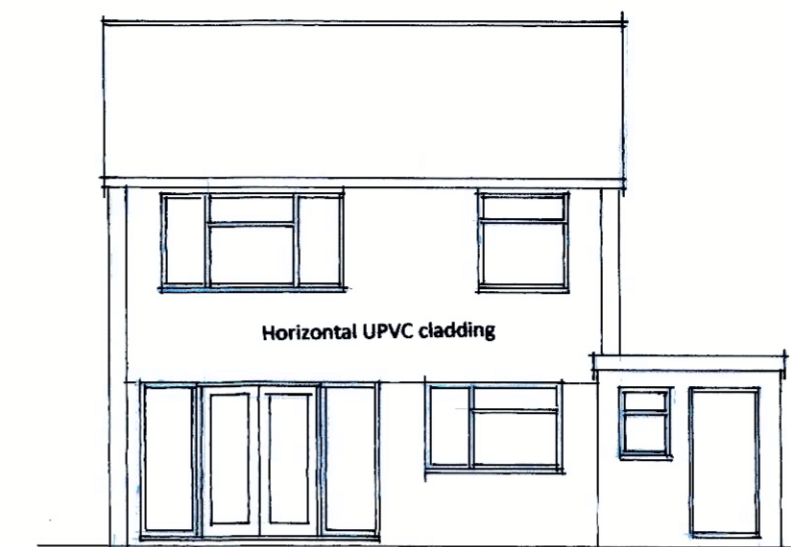


Existing Rear Elevation 1:100

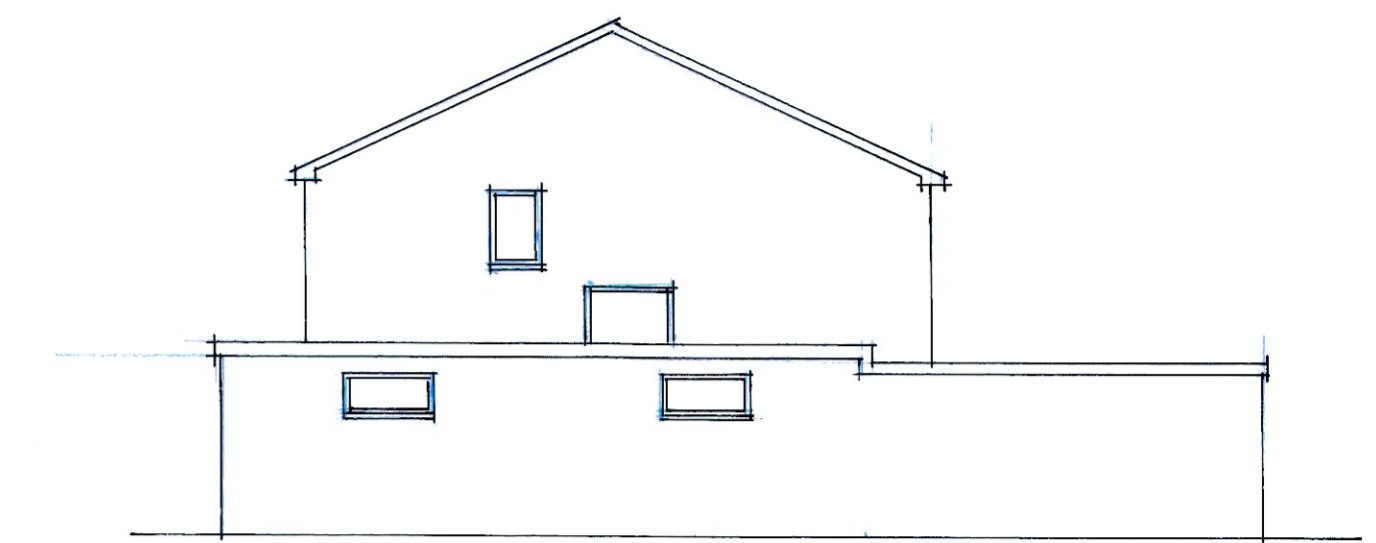


Existing Side Elevation 1:100

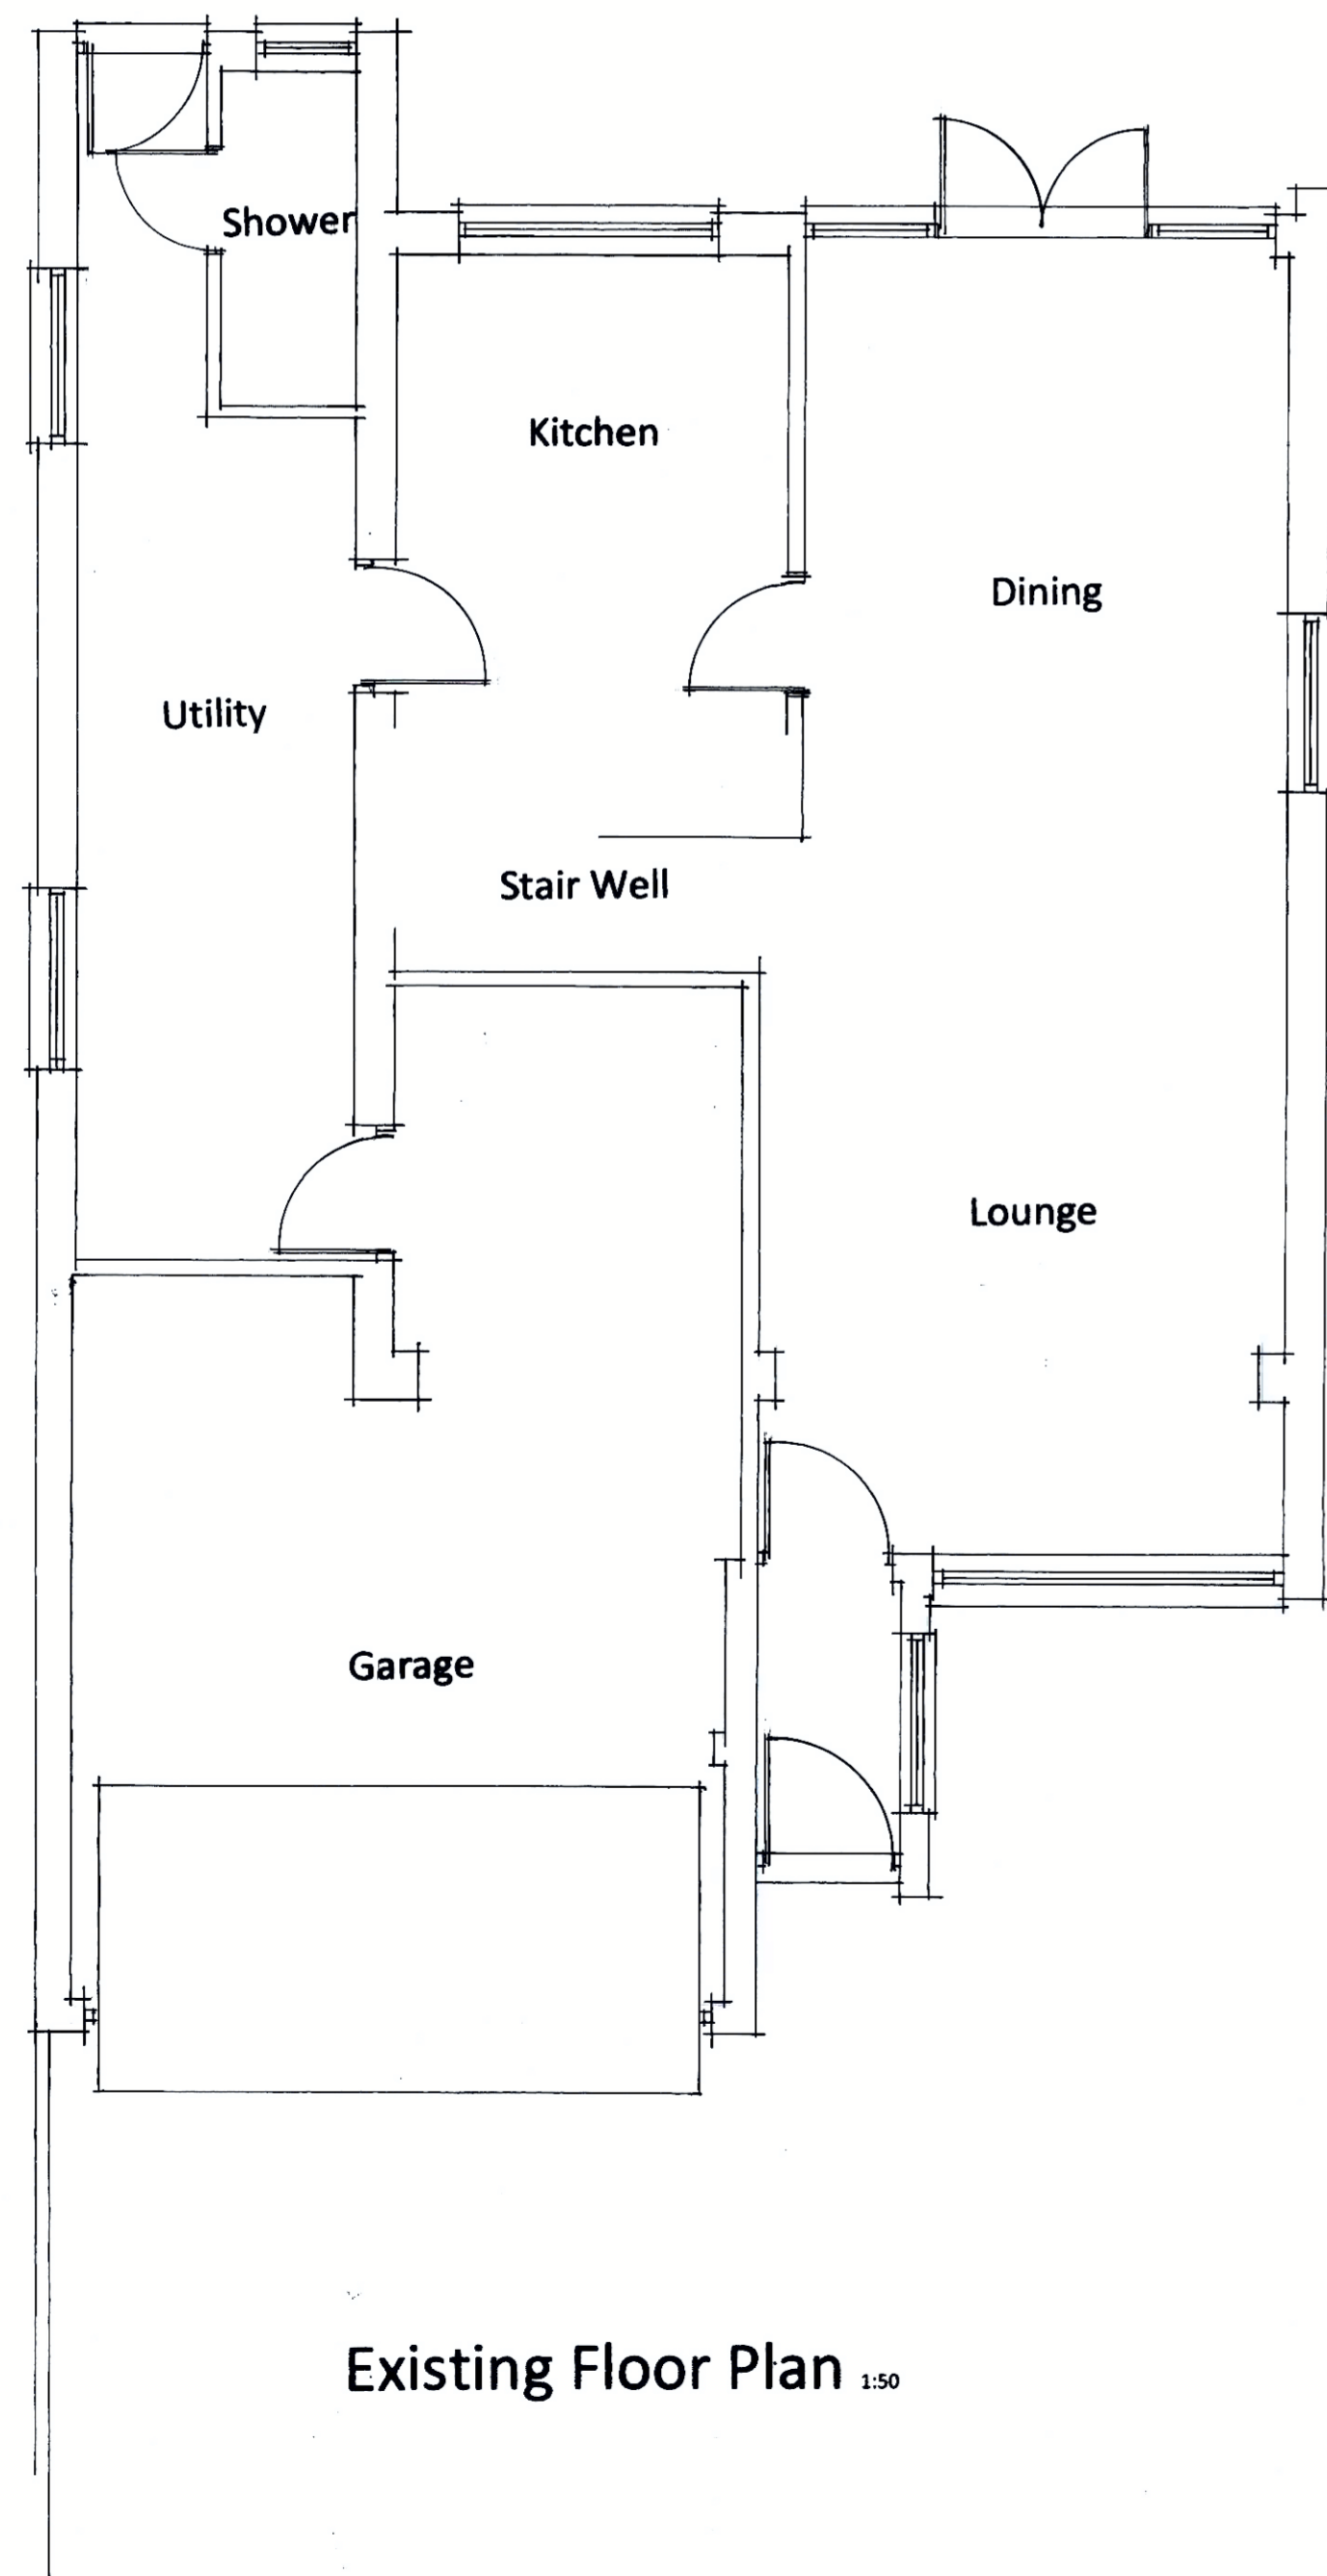

Existing Floor Plan 1:50

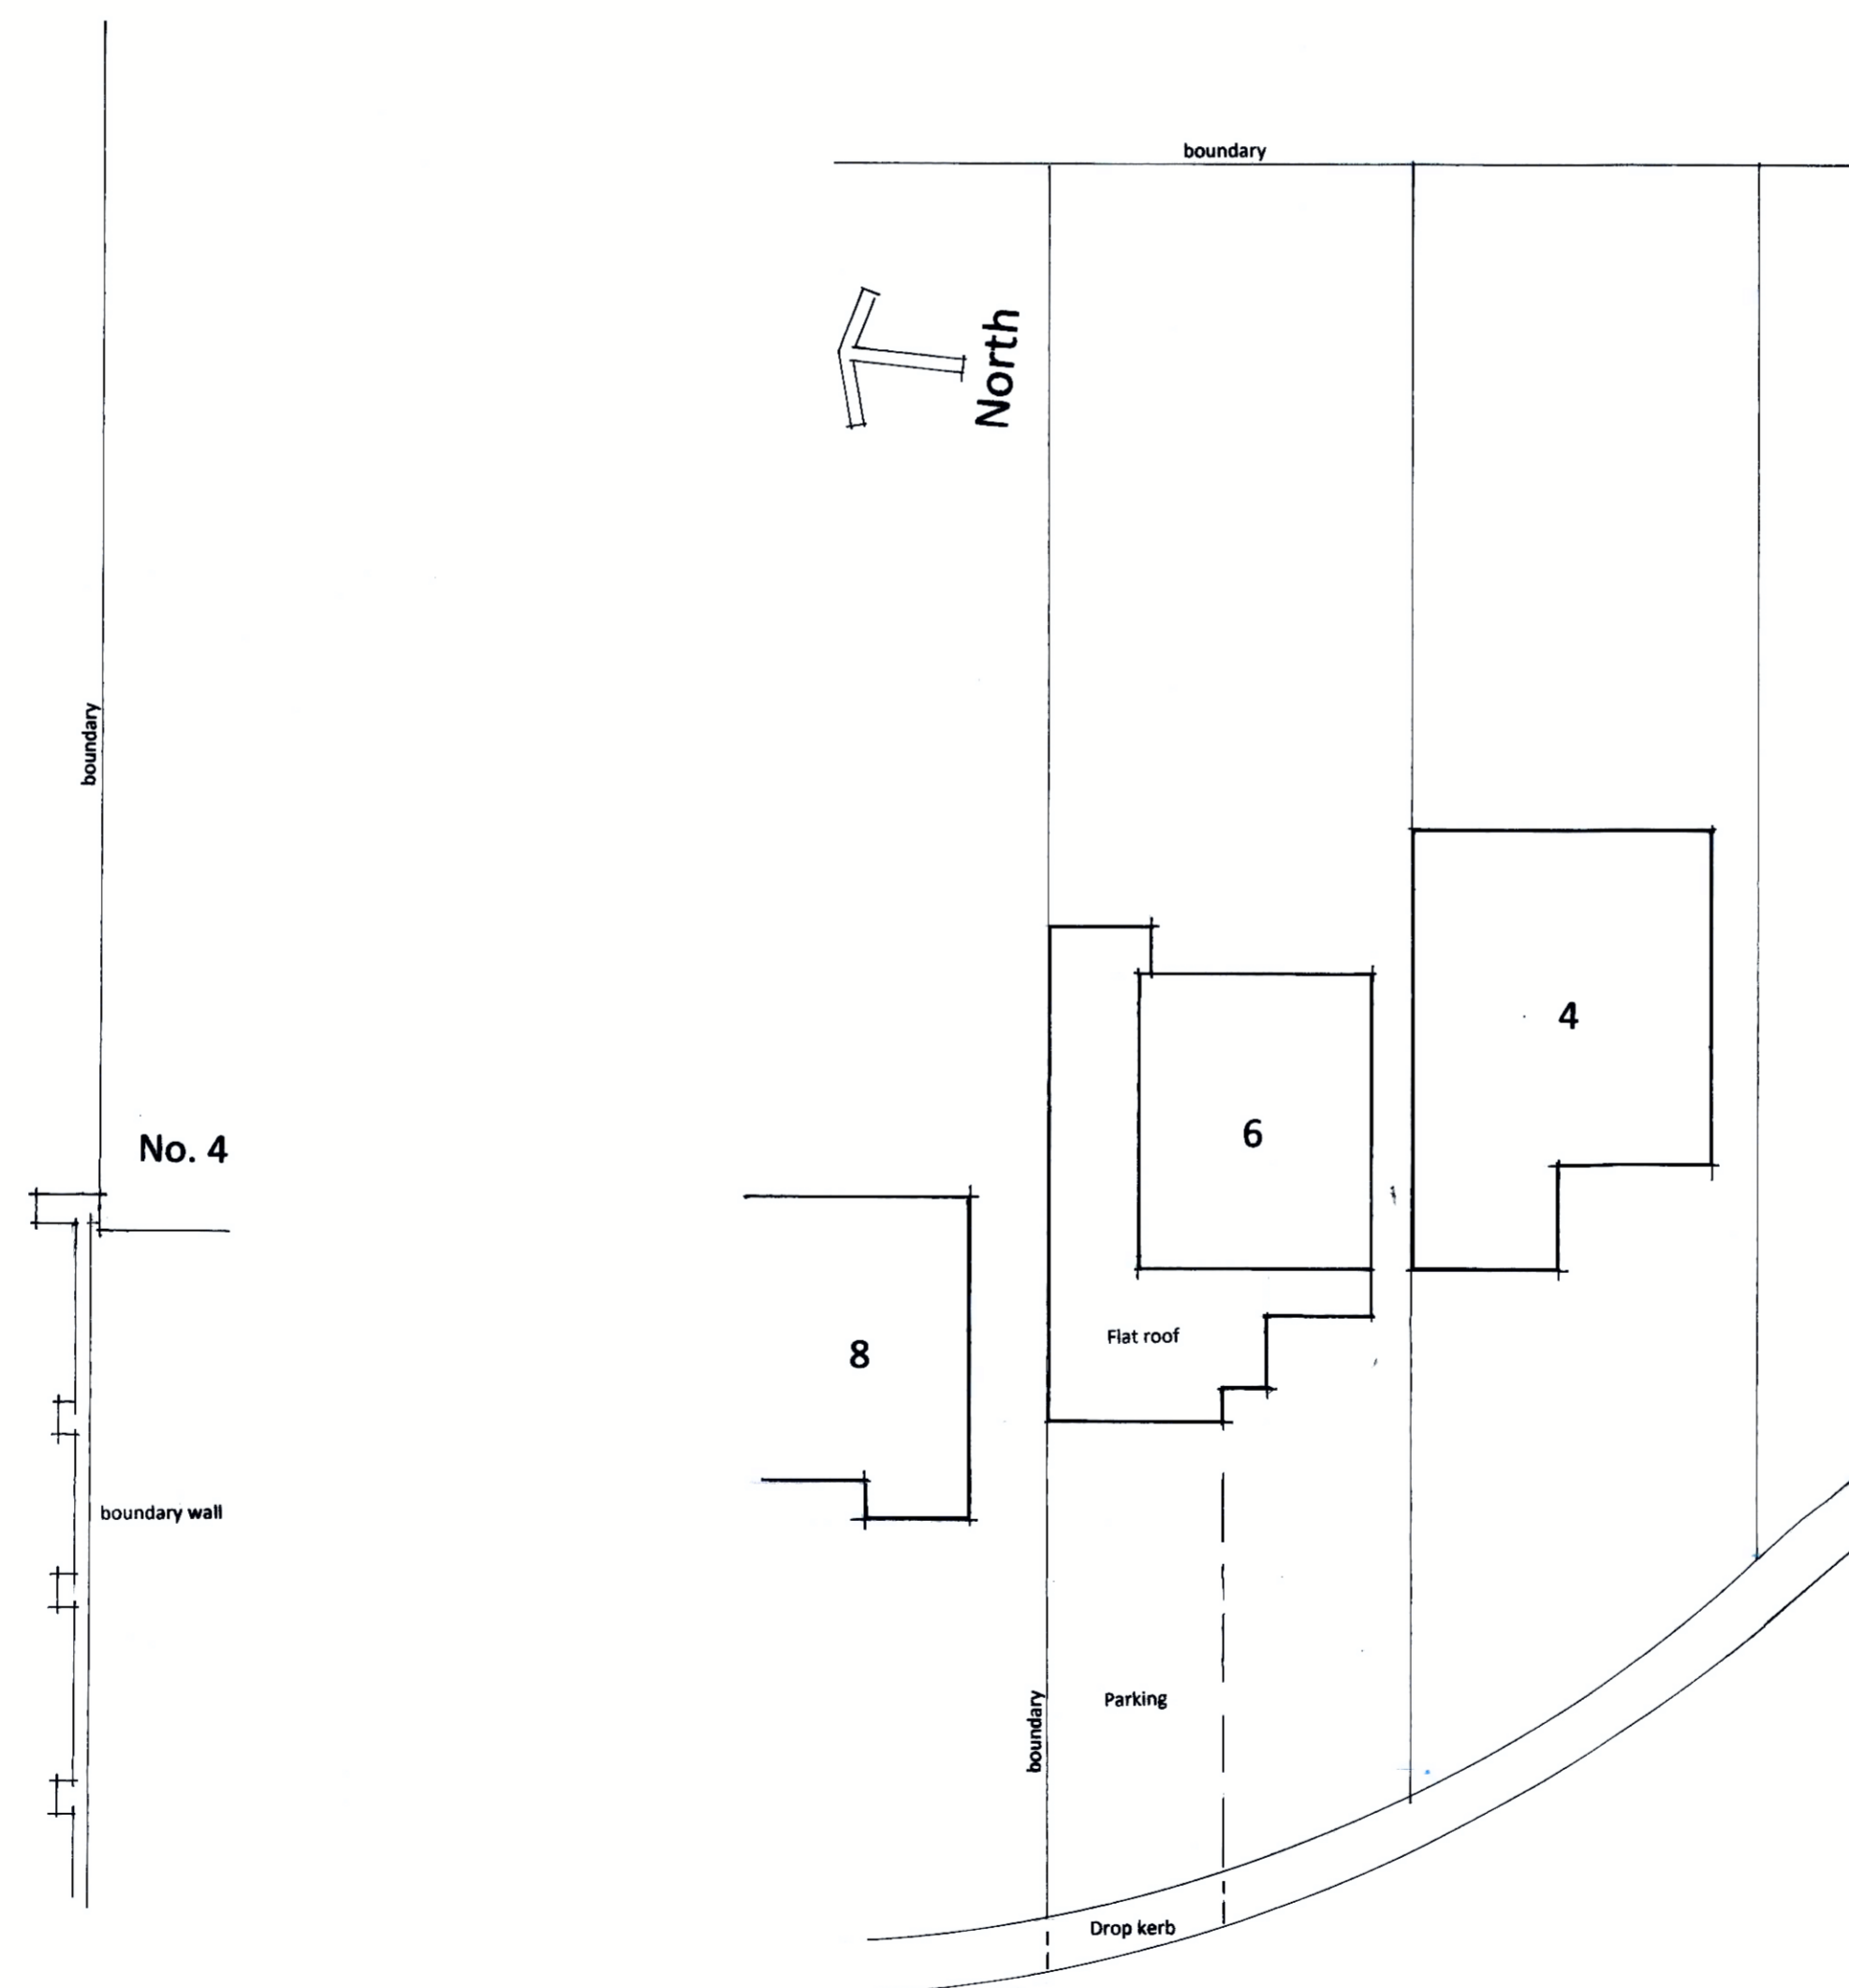

Existing Block Plan 1:200

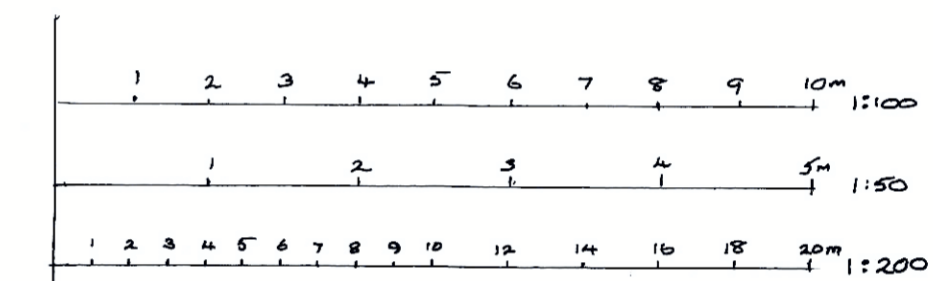

Scale Bar

No. 8

Project
Proposed conversion of garage and alterations @

Address
6 Hampson Way
Bearsted
Maidstone
ME14 4AC

Client
Mr K. Duguid

Drawing Title
Existing plans, elevations and block plan

Date Dec 23 **Scale** 1:50 & 100 **Dwg No.** LB1

Julian Sinsford MEMBER
Chartered Building Engineer
4 The Old Coachworks,
Delf Street,
Sandwich CT13 9HD Tel: 07811 216455