

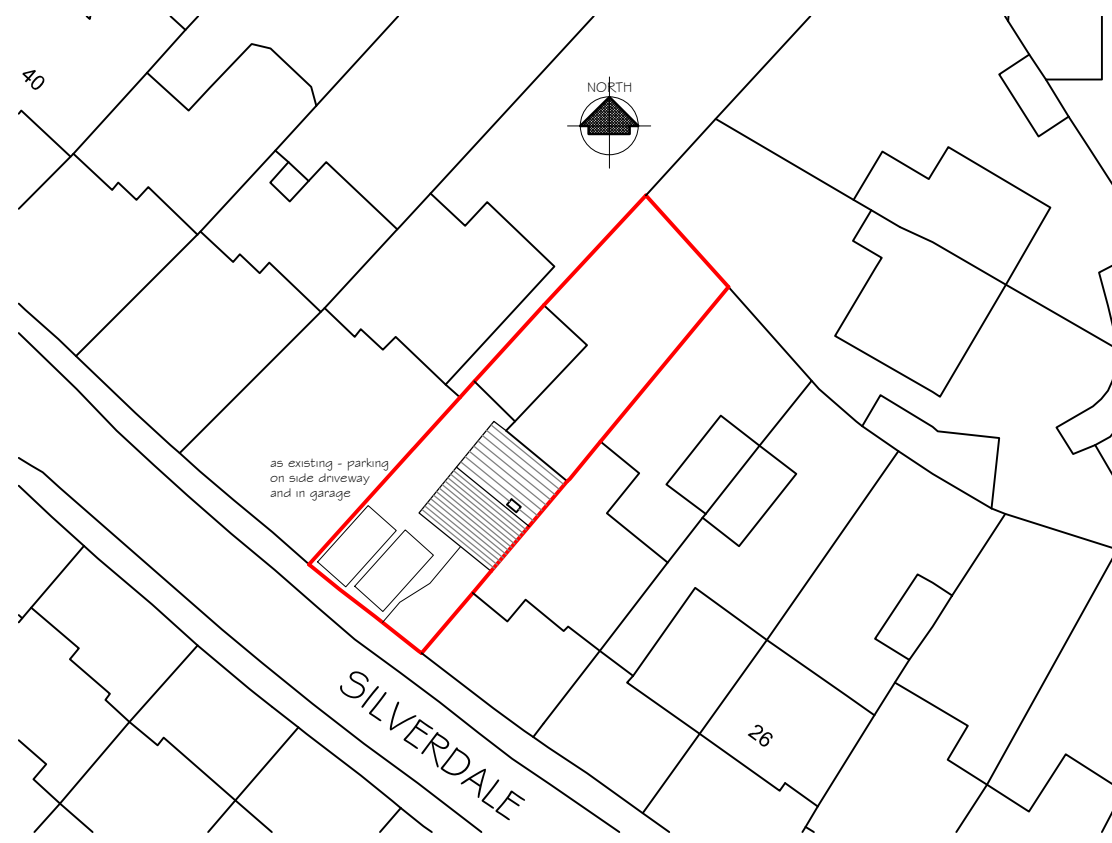


Ordnance Survey (c) Crown Copyright 2019. All rights reserved. Licence number 100022432

SITE LOCATION PLAN - Scale 1:1250

 

BLOCK PLAN AS EXISTING - Scale 1:500

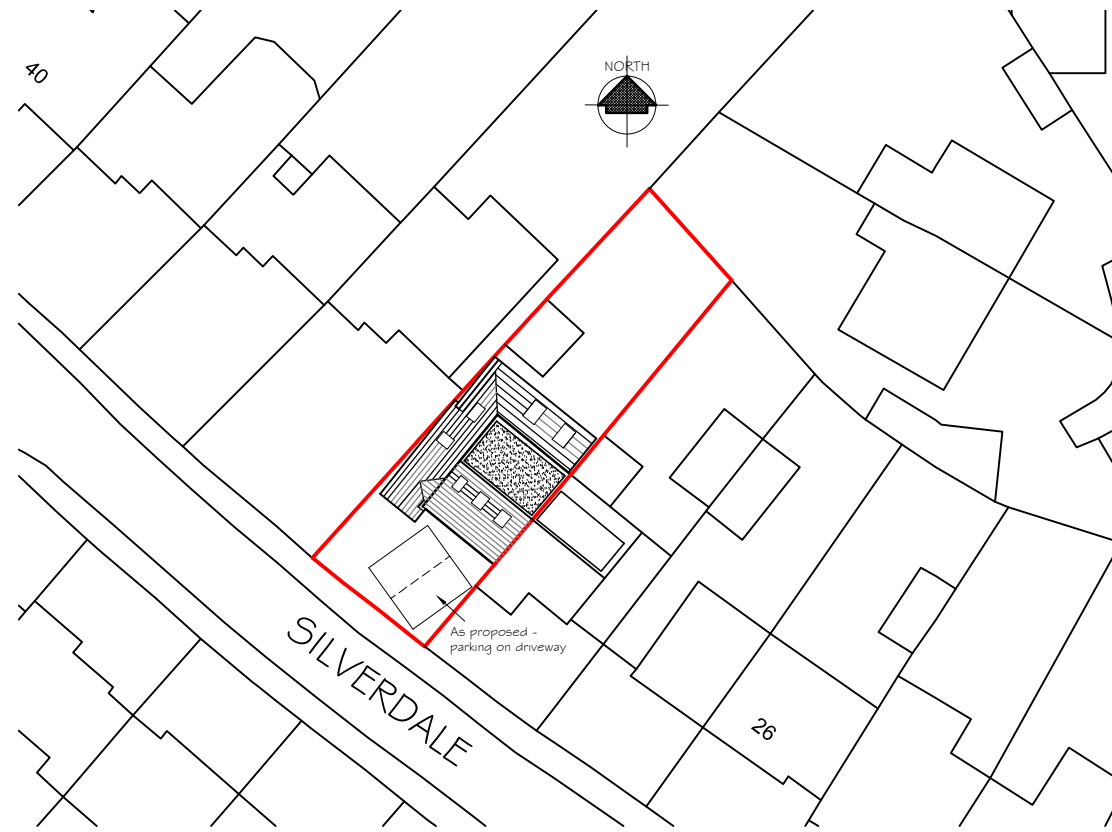

BLOCK / ROOF PLAN AS PROPOSED - Scale 1:500

Notes

Do not scale for construction purposes.
 Check all dimensions and levels on site before commencing work or preparing any shop drawings and report any discrepancies to avoid abortive work.
 this drawing and design are the copyright of the Architect and must not be copied or reproduced either in whole or in part without prior permission.
 All materials, components and workmanship are to comply with the requirements of the latest relevant British Standard Code of Practice and appropriate manufacturers' recommendations.
 All work is to be carried out to the satisfaction of the Local Authority and to comply with the current Building Regulations.
 This drawing is to be read in conjunction with the standard specification and preliminary items prepared by D C Hudson and Partner LLP together with the appropriate standard details.

Rev.	Amendment	Date
A	Proposal updated	Jan 24

Drawing Title
 SITE LOCATON PLAN AND BLOCK PLANS

Project
 32 SILVERDALE
 BARMING
 MAIDSTONE
 KENT
 ME16 9JG

Client
 Mr T Margrett & Ms N Costas

Scale AS NOTED @ A3 Date Jan 2024

D C HUDSON & PARTNER LLP
 CHARTERED ARCHITECTS

The Doctors House
 Royal British Legion Village
 Hill Road
 Aylesford
 Kent ME20 7QX
 Tel: (01622) 791189

E-mail: info@dchudson.co.uk
 Web: www.dchudson.co.uk

Drawing Number	2437 / 01	Rev	A
----------------	-----------	-----	---

THIS DRAWING IS COPYRIGHT