




EXISTING - GROUND FLOOR PLAN

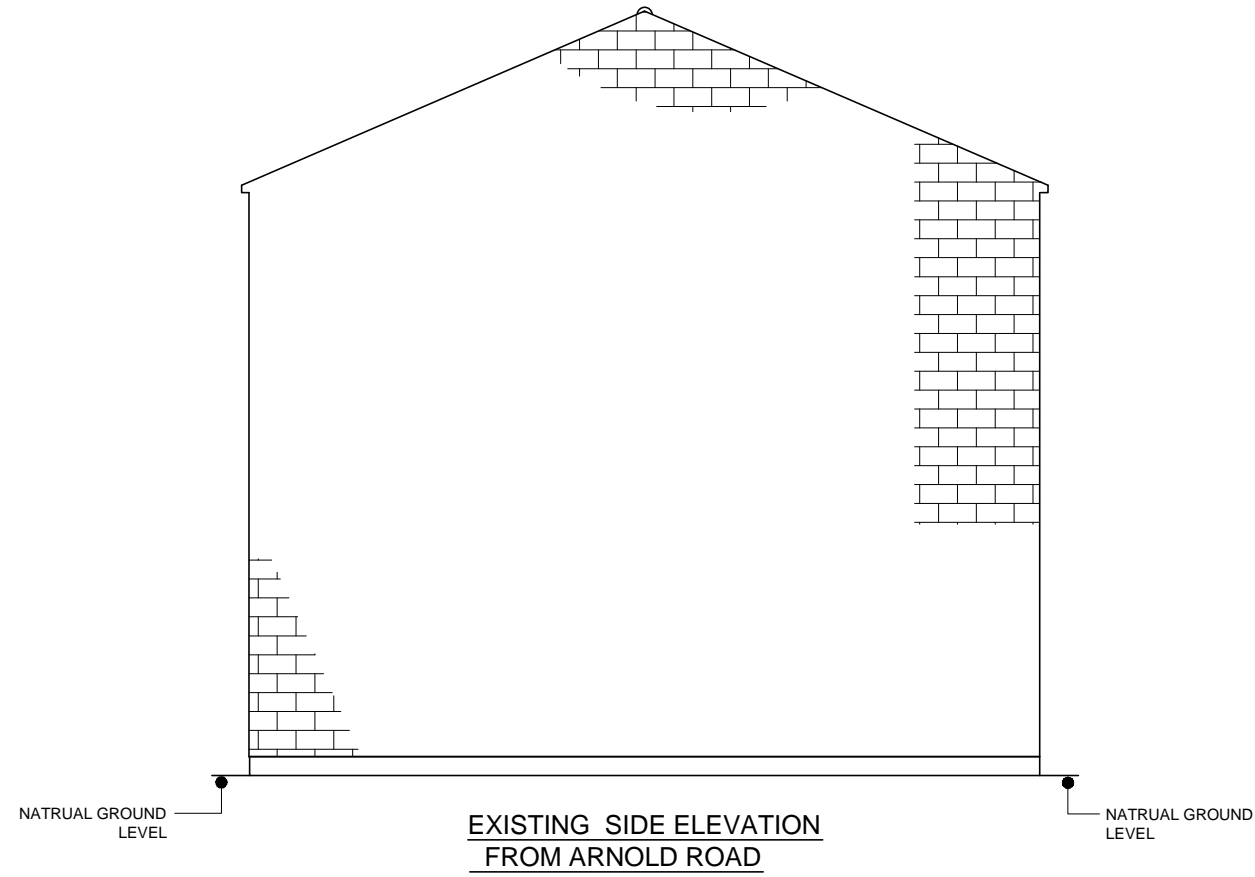

EXISTING SIDE ELEVATION FROM ARNOLD ROAD

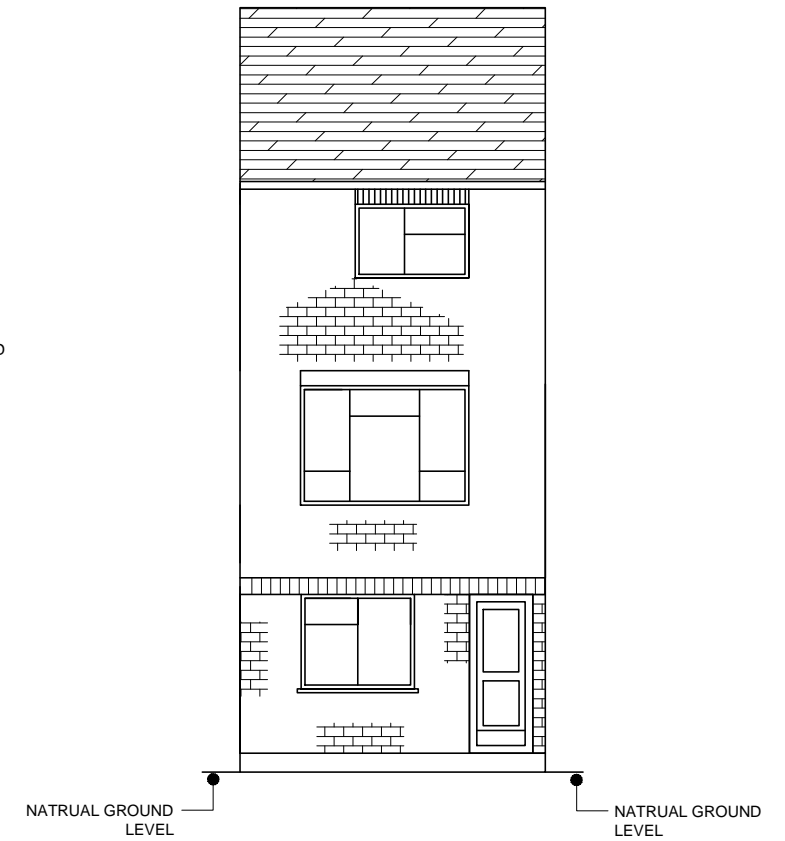

EXISTING REAR ELEVATION

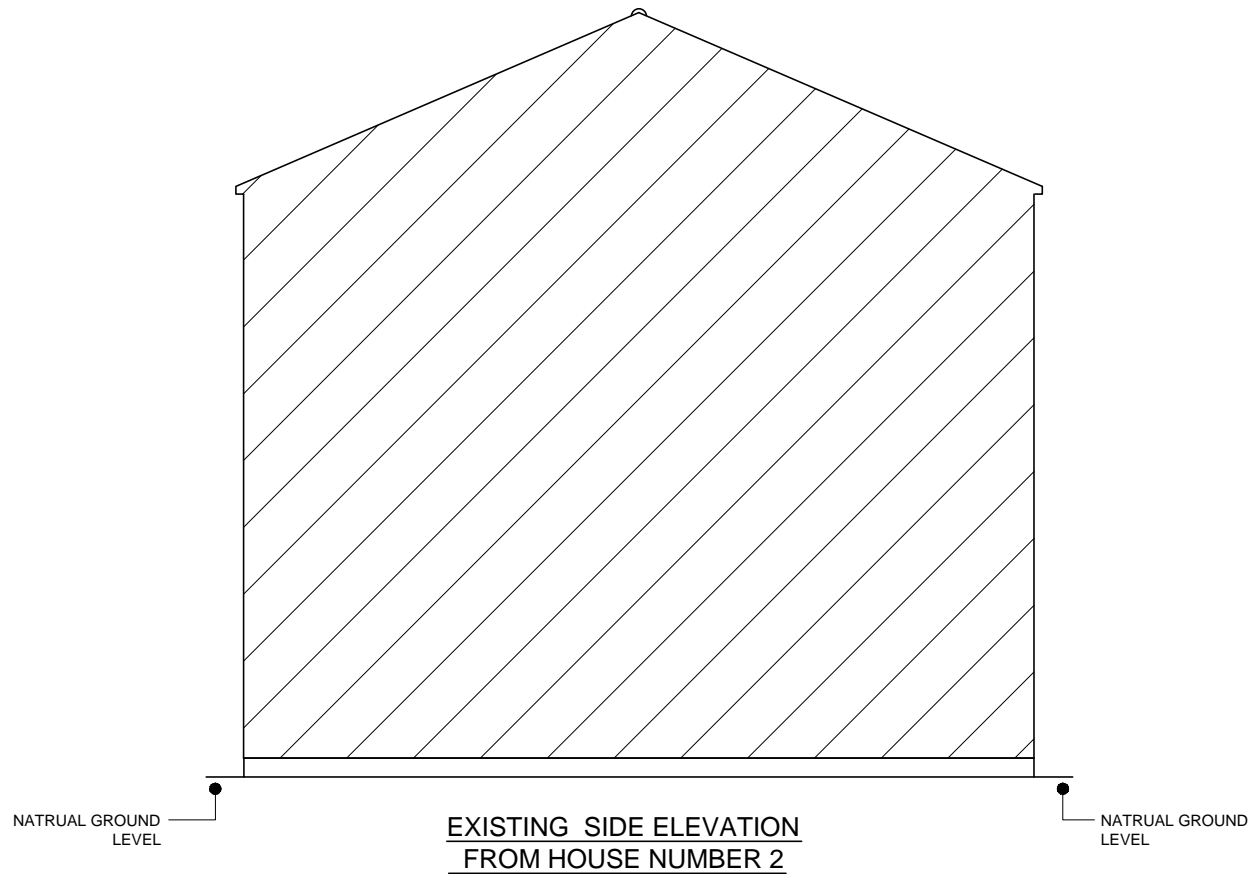

EXISTING SIDE ELEVATION FROM HOUSE NUMBER 2

PROJECT: SINGLE STOREY REAR EXTENSION	SITE ADDRESS: 1 VINCENTS PATH NORTHOLT, UB5 5SN	SCALE: 1:100 @ A3
CLIENT: MR RAKESH SHAH	DRAWING TITLE: EXISTING FLOOR PLAN AND ELEVATIONS	DATE: 15-01-2024
		DRAWING NO: 24/VP1/003
		REVISION