

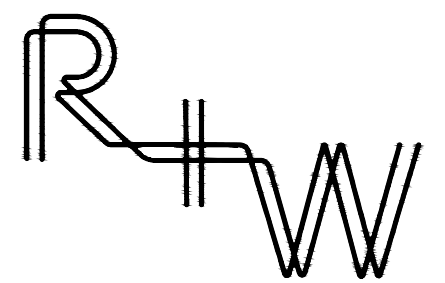


 

Notes
 This drawing to be read in conjunction with all relevant Consultants information, drawings and specifications
 All dimensions are in mm unless otherwise stated. All levels are finished floor levels unless otherwise stated
 Any discrepancies between drawings, schedules or specifications are to be reported to the Contract Administrator or Architect at once.
 Do not scale - all dimensions to be checked on site
 © copyright redwhite design Ltd

Rev	Date	Revision
-	-	-

— Application boundary

 

1 Mills Court, Shoreditch, London, EC2A 3BF
 studio@redandwhitedesign.co.uk
 www.redandwhitedesign.co.uk
 +44 (0)203 8591913


Project
 41 St. Andrews Road, Acton, London, W3 7NF

Drawing Title Proposed OS Plan	Drawn By LW
--	-----------------------

Scale 1:500 @ A3	Project No 23-037
----------------------------	-----------------------------

Drawing Status Planning	Date January 2024
-----------------------------------	-----------------------------



Drawing No 23-037-P01	Revision -
---------------------------------	----------------------

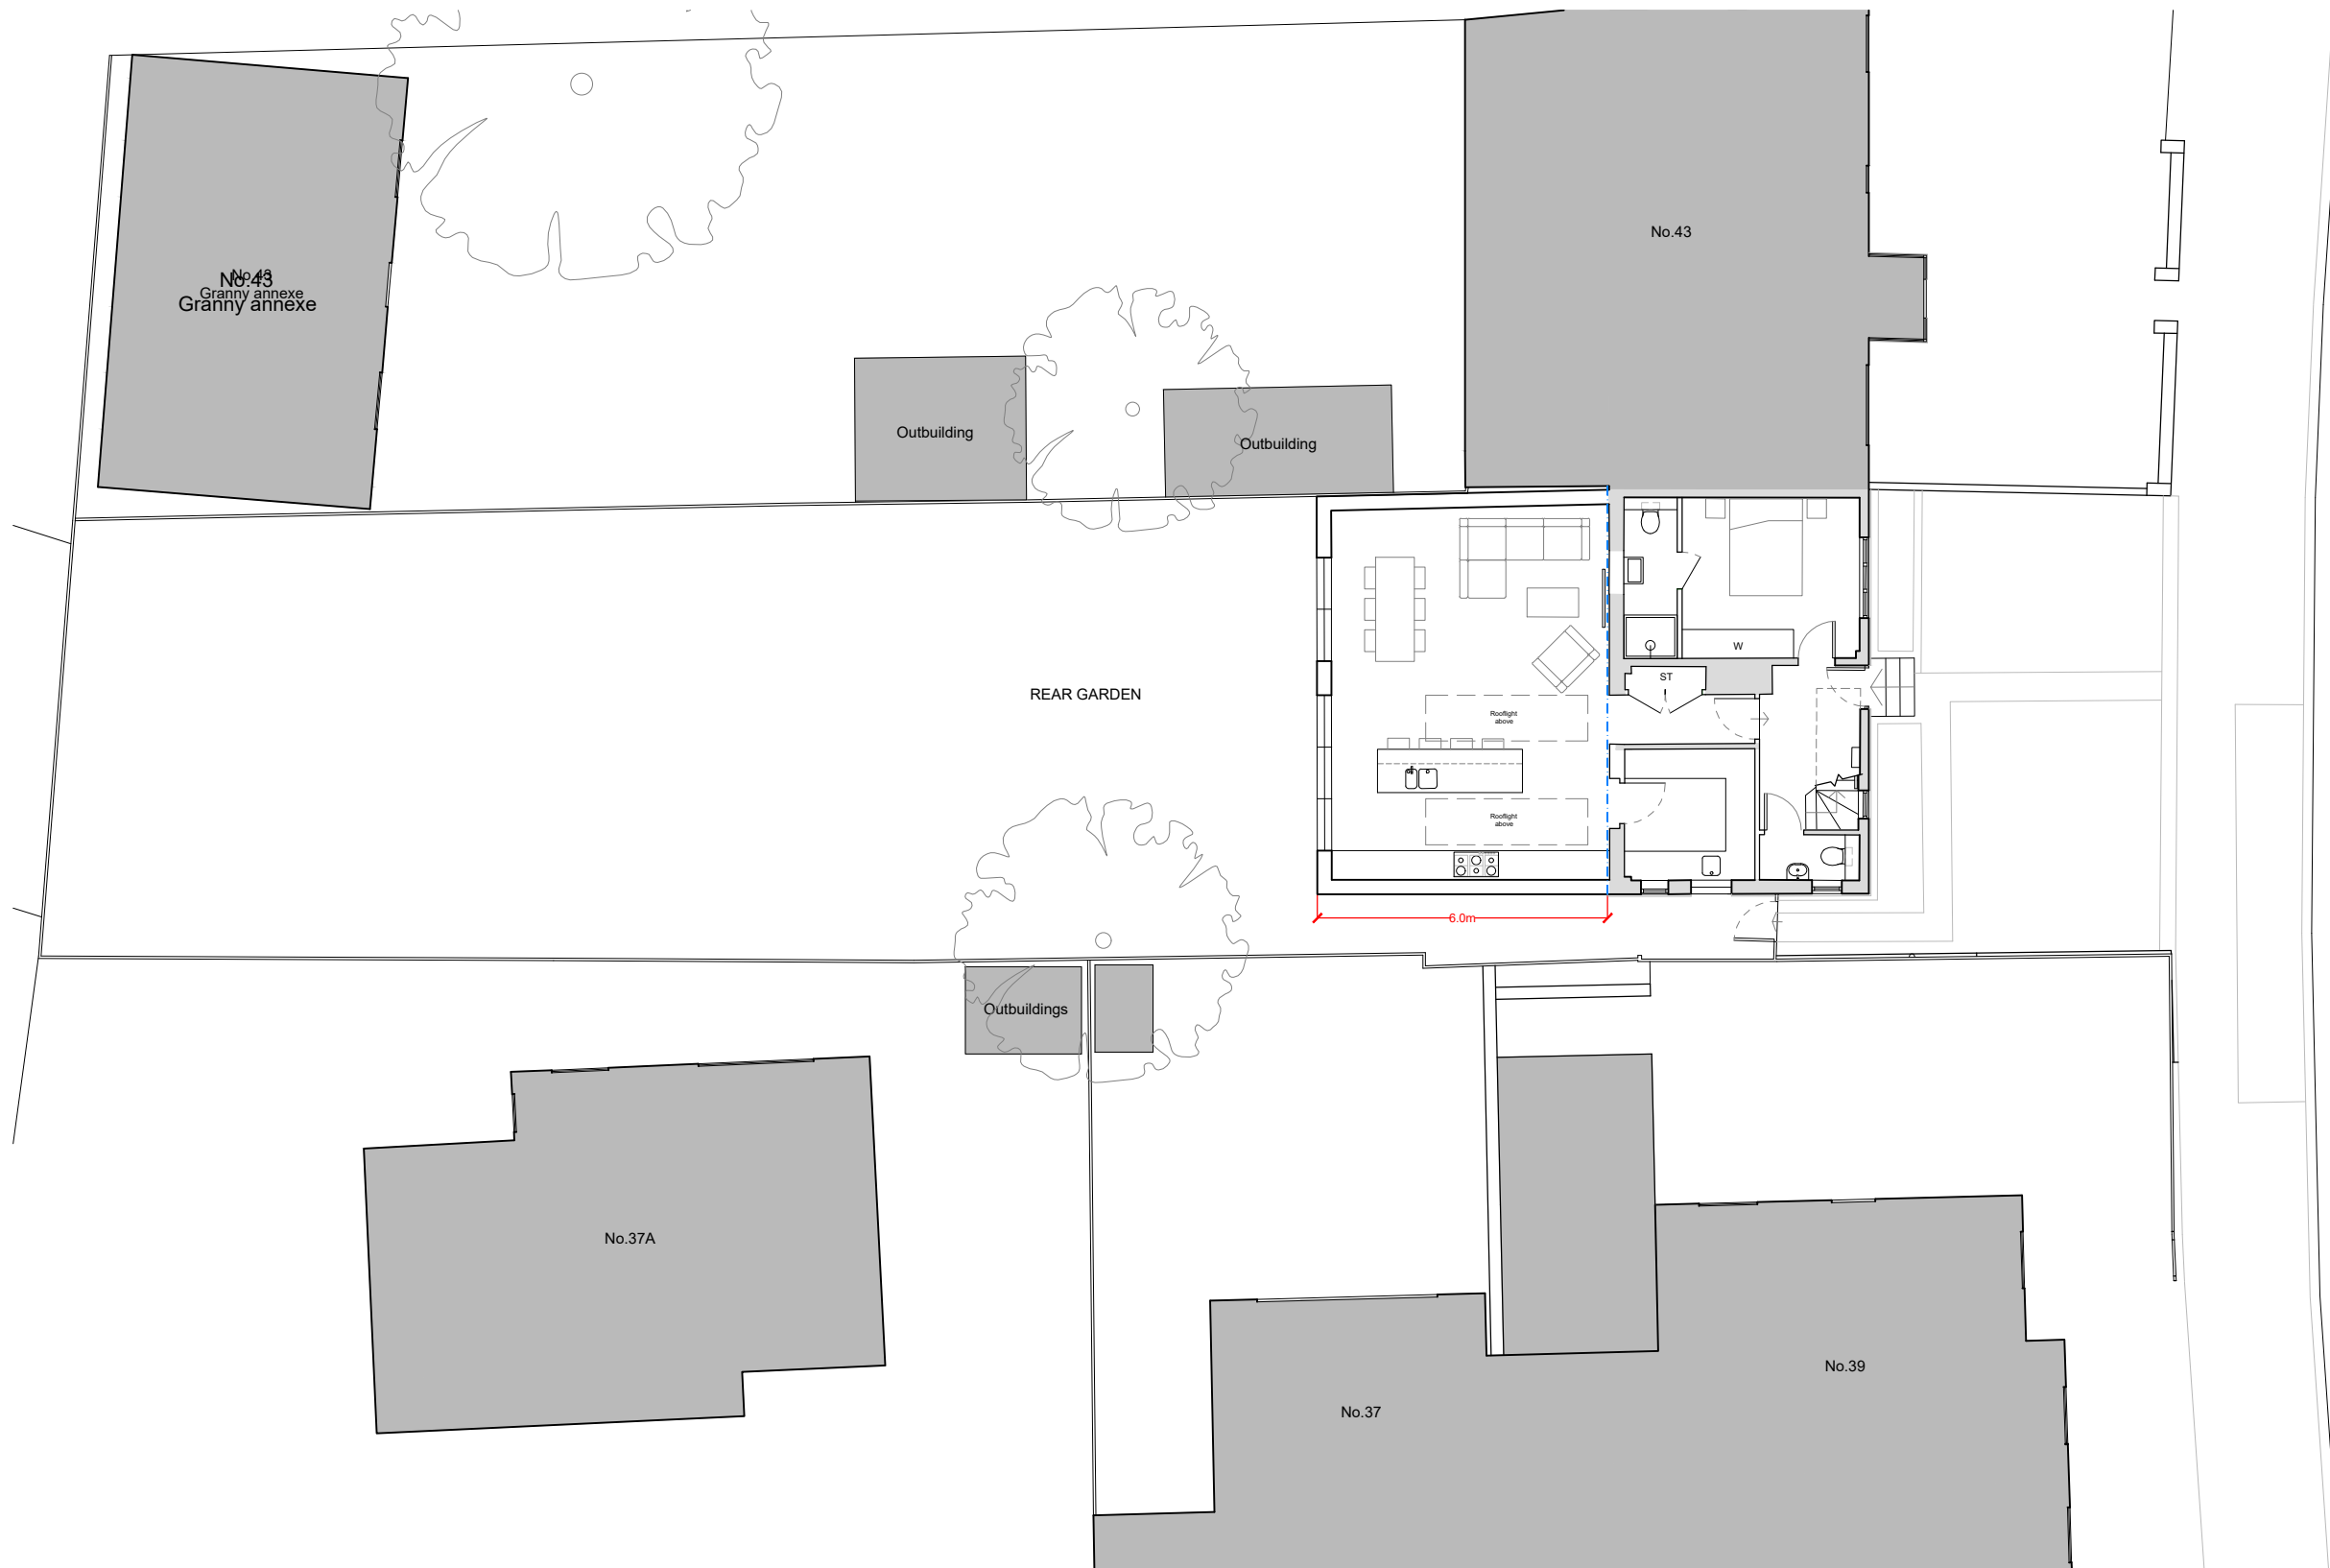

Notes
 This drawing to be read in conjunction with all relevant Consultants information, drawings and specifications
 All dimensions are in mm unless otherwise stated. All levels are finished floor levels unless otherwise stated
 Any discrepancies between drawings, schedules or specifications are to be reported to the Contract Administrator or Architect at once.
 Do not scale - all dimensions to be checked on site
 © copyright redwhite design Ltd

Rev	Date	Revision
-	-	-

ST. ANDREWS ROAD

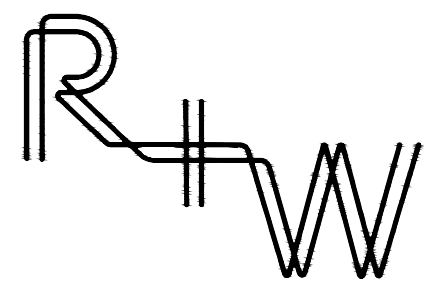 

1 Mills Court, Shoreditch, London, EC2A 3BF
 studio@redandwhitedesign.co.uk
 www.redandwhitedesign.co.uk
 +44 (0)203 8591913


Project
 41 St. Andrews Road, Acton, London, W3 7NF

Drawing Title Proposed Site Plan
Drawn By LW

Scale 1:150 @ A3
Project No 23-037

Drawing Status Planning
Date January 2024



Drawing No 23-037-E02
Revision -

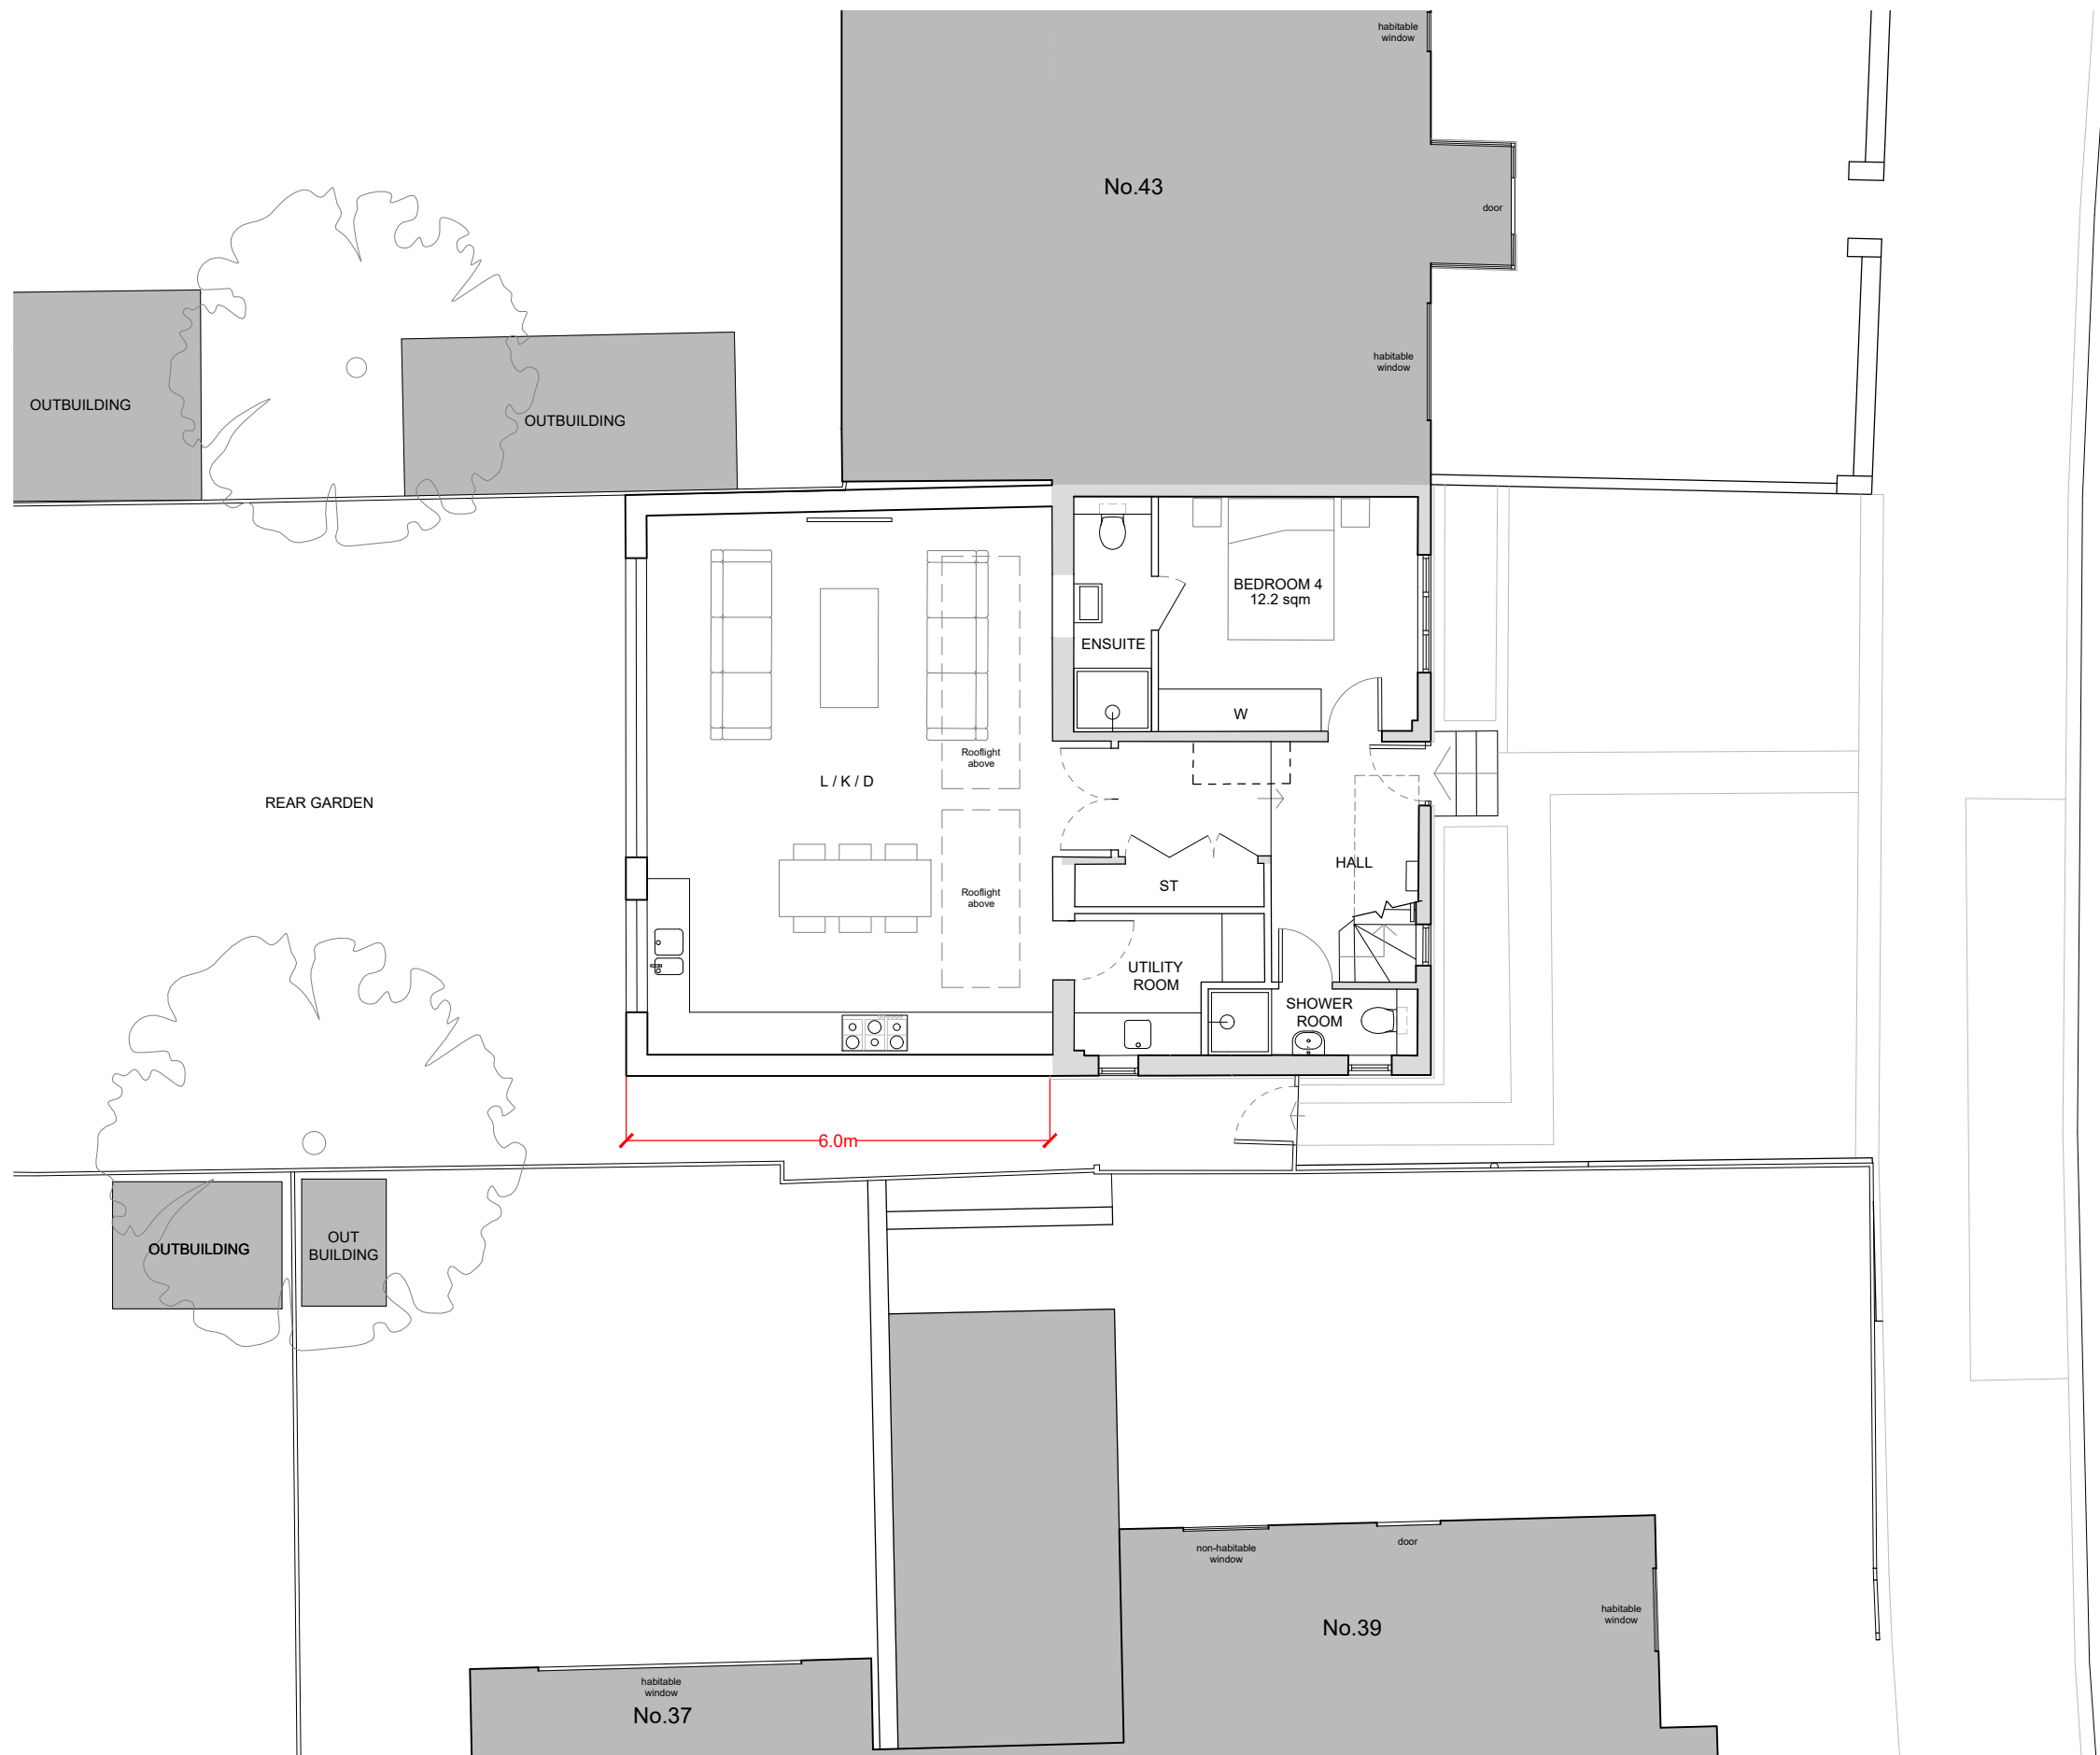

Notes
 This drawing to be read in conjunction with all relevant Consultants information, drawings and specifications
 All dimensions are in mm unless otherwise stated. All levels are finished floor levels unless otherwise stated
 Any discrepancies between drawings, schedules or specifications are to be reported to the Contract Administrator or Architect at once.
 Do not scale - all dimensions to be checked on site
 © copyright redwhite design Ltd

Rev	Date	Revision
-	-	-

ST. ANDREWS ROAD

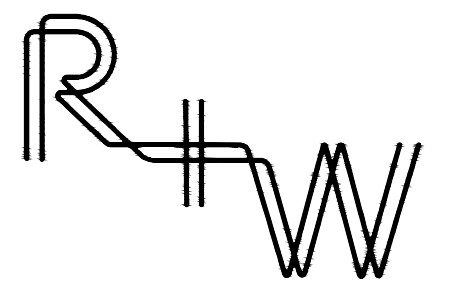 

1 Mills Court, Shoreditch, London, EC2A 3BF
 studio@redandwhitedesign.co.uk
 www.redandwhitedesign.co.uk
 +44 (0)203 8591913

Project
 41 St. Andrews Road, Acton, London, W3 7NF

Drawing Title
 Proposed Ground Floor Plan

Drawn By
 LW

Scale
 1:100 @ A3


Project No
 23-037

Drawing Status
 Planning

Date
 January 2024



Drawing No
 23-037-P03

Revision
 -

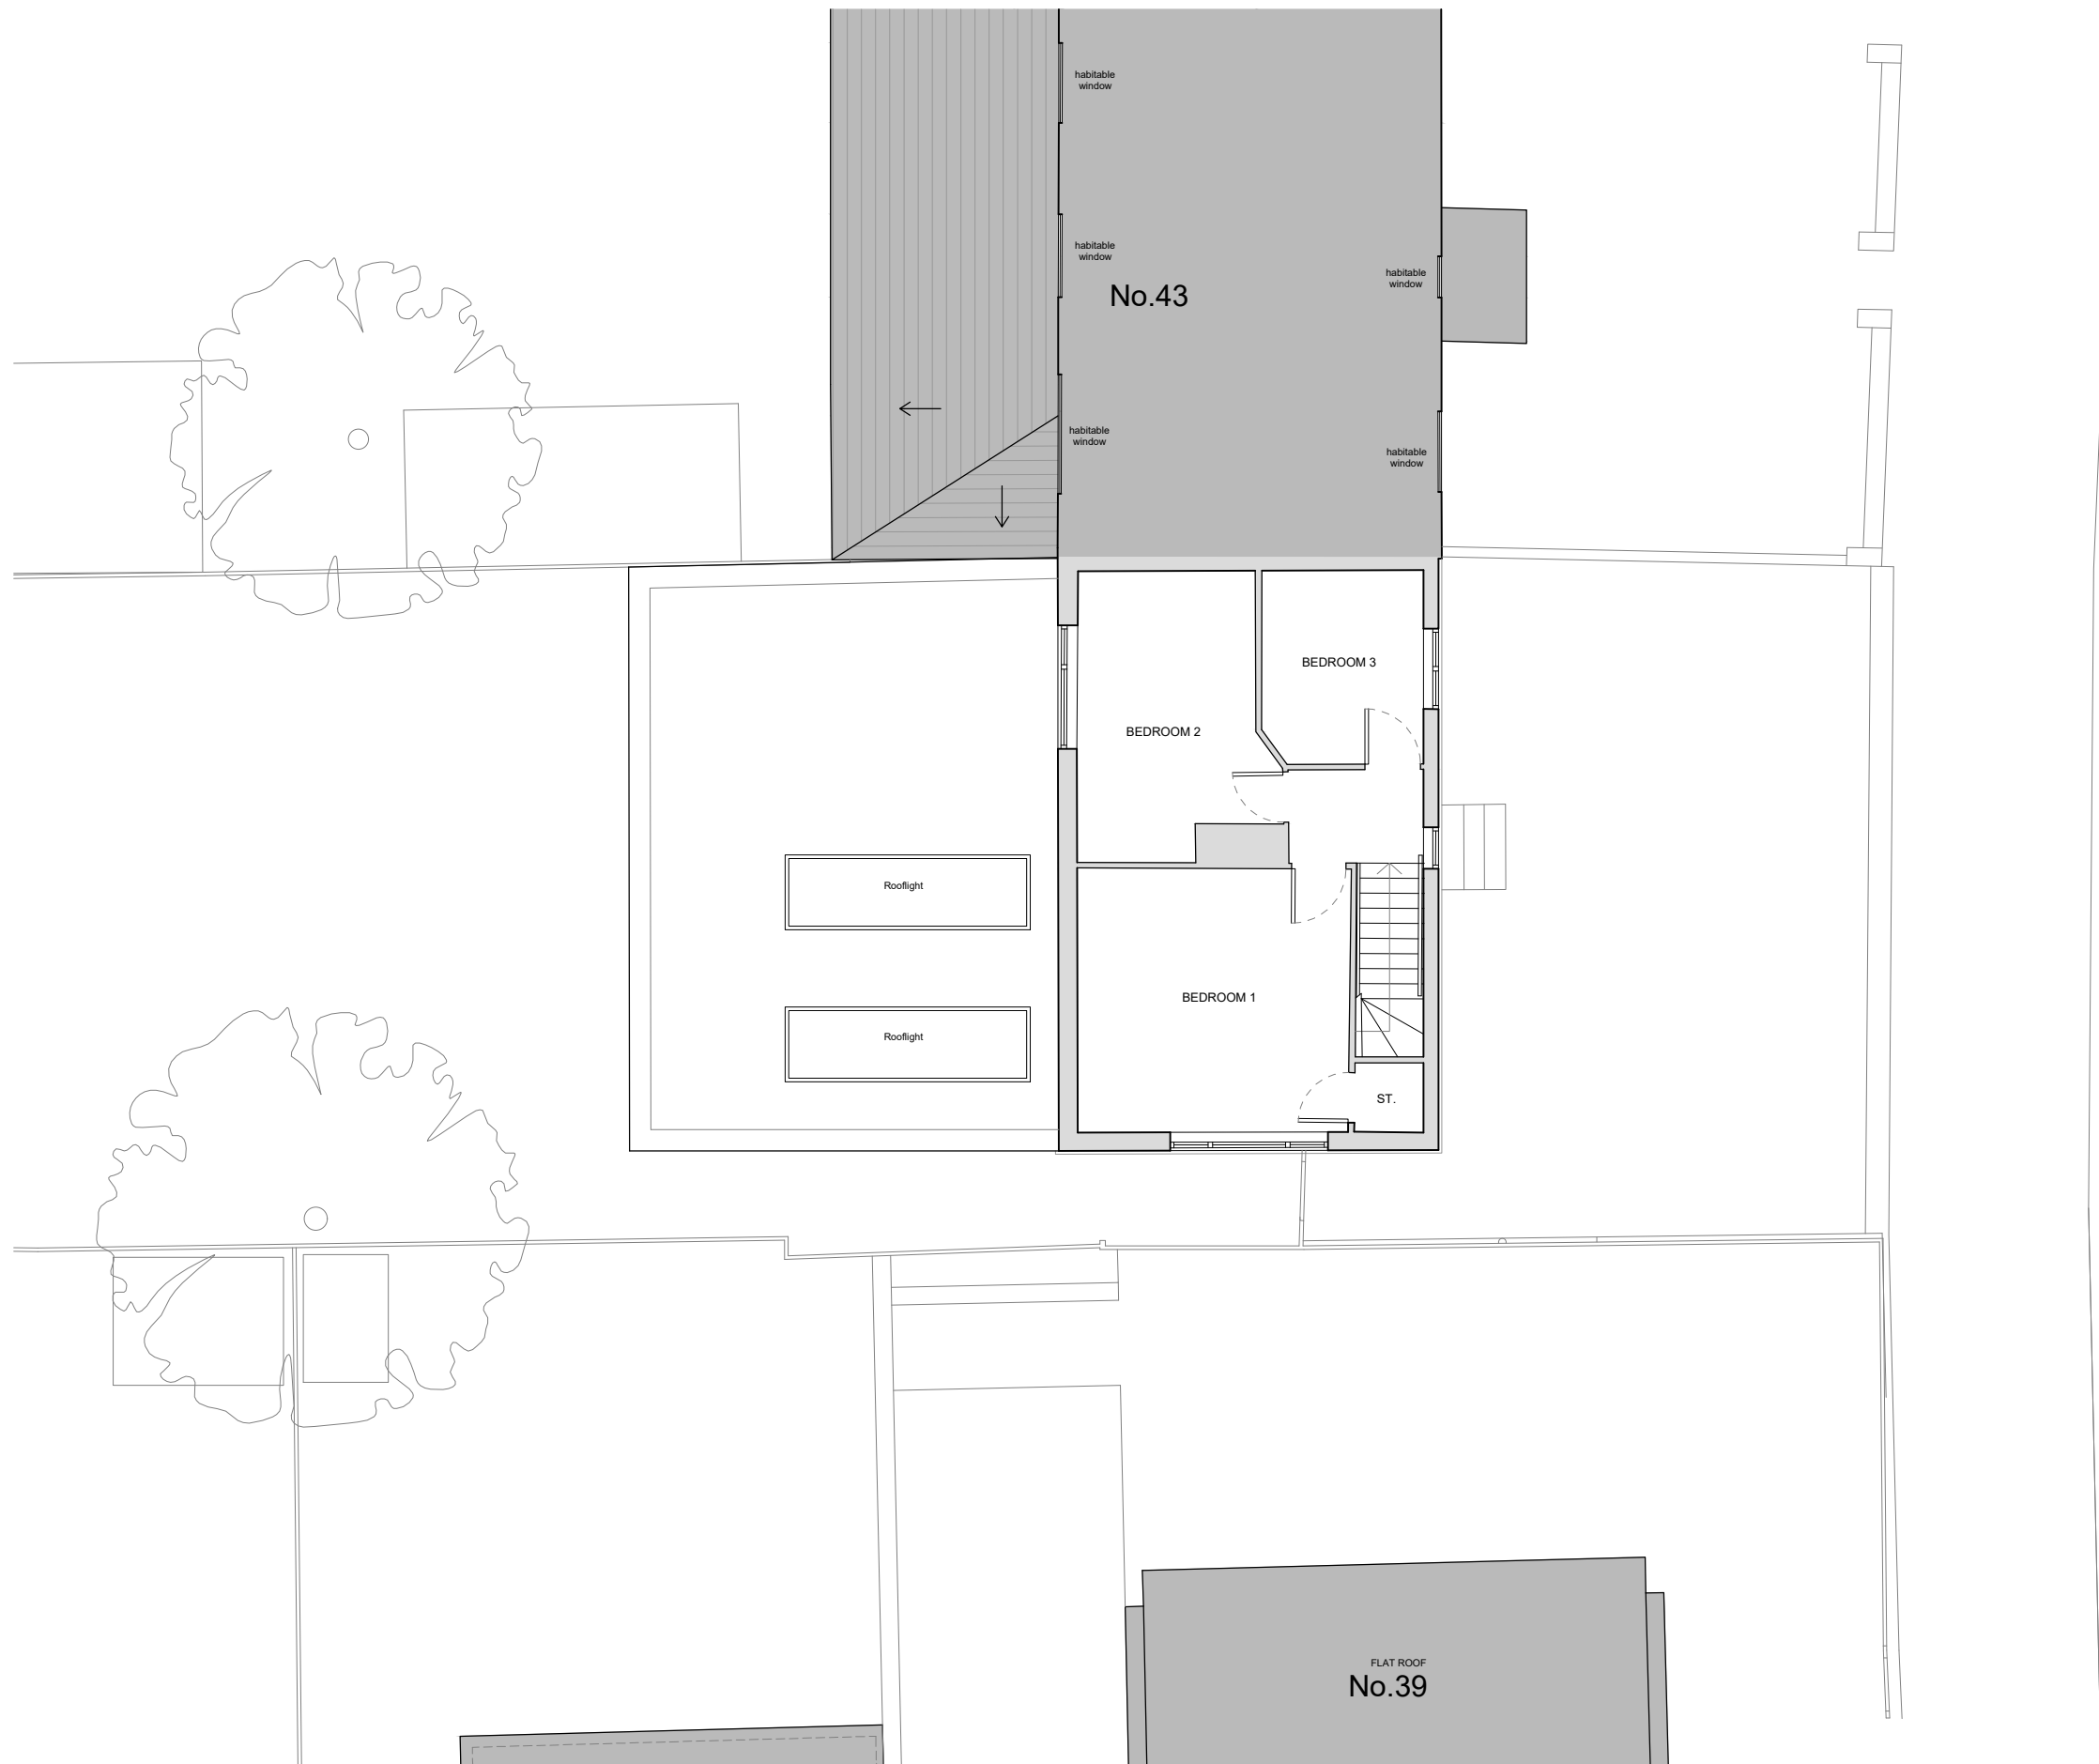

Notes
 This drawing to be read in conjunction with all relevant Consultants information, drawings and specifications
 All dimensions are in mm unless otherwise stated. All levels are finished floor levels unless otherwise stated
 Any discrepancies between drawings, schedules or specifications are to be reported to the Contract Administrator or Architect at once.
 Do not scale - all dimensions to be checked on site
 © copyright redwhite design Ltd

Rev	Date	Revision
-	-	-

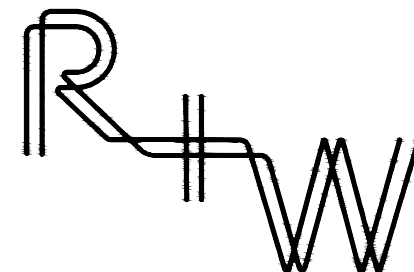 

1 Mills Court, Shoreditch, London, EC2A 3BF
 studio@redandwhitedesign.co.uk
 www.redandwhitedesign.co.uk
 +44 (0)203 8591913


Project
 41 St. Andrews Road, Acton, London, W3 7NF

Drawing Title Proposed First Floor Plan
Drawn By LW

Scale 1:100 @ A3
Project No 23-037



Drawing Status Planning
Date January 2024

Drawing No 23-037-P04
Revision -

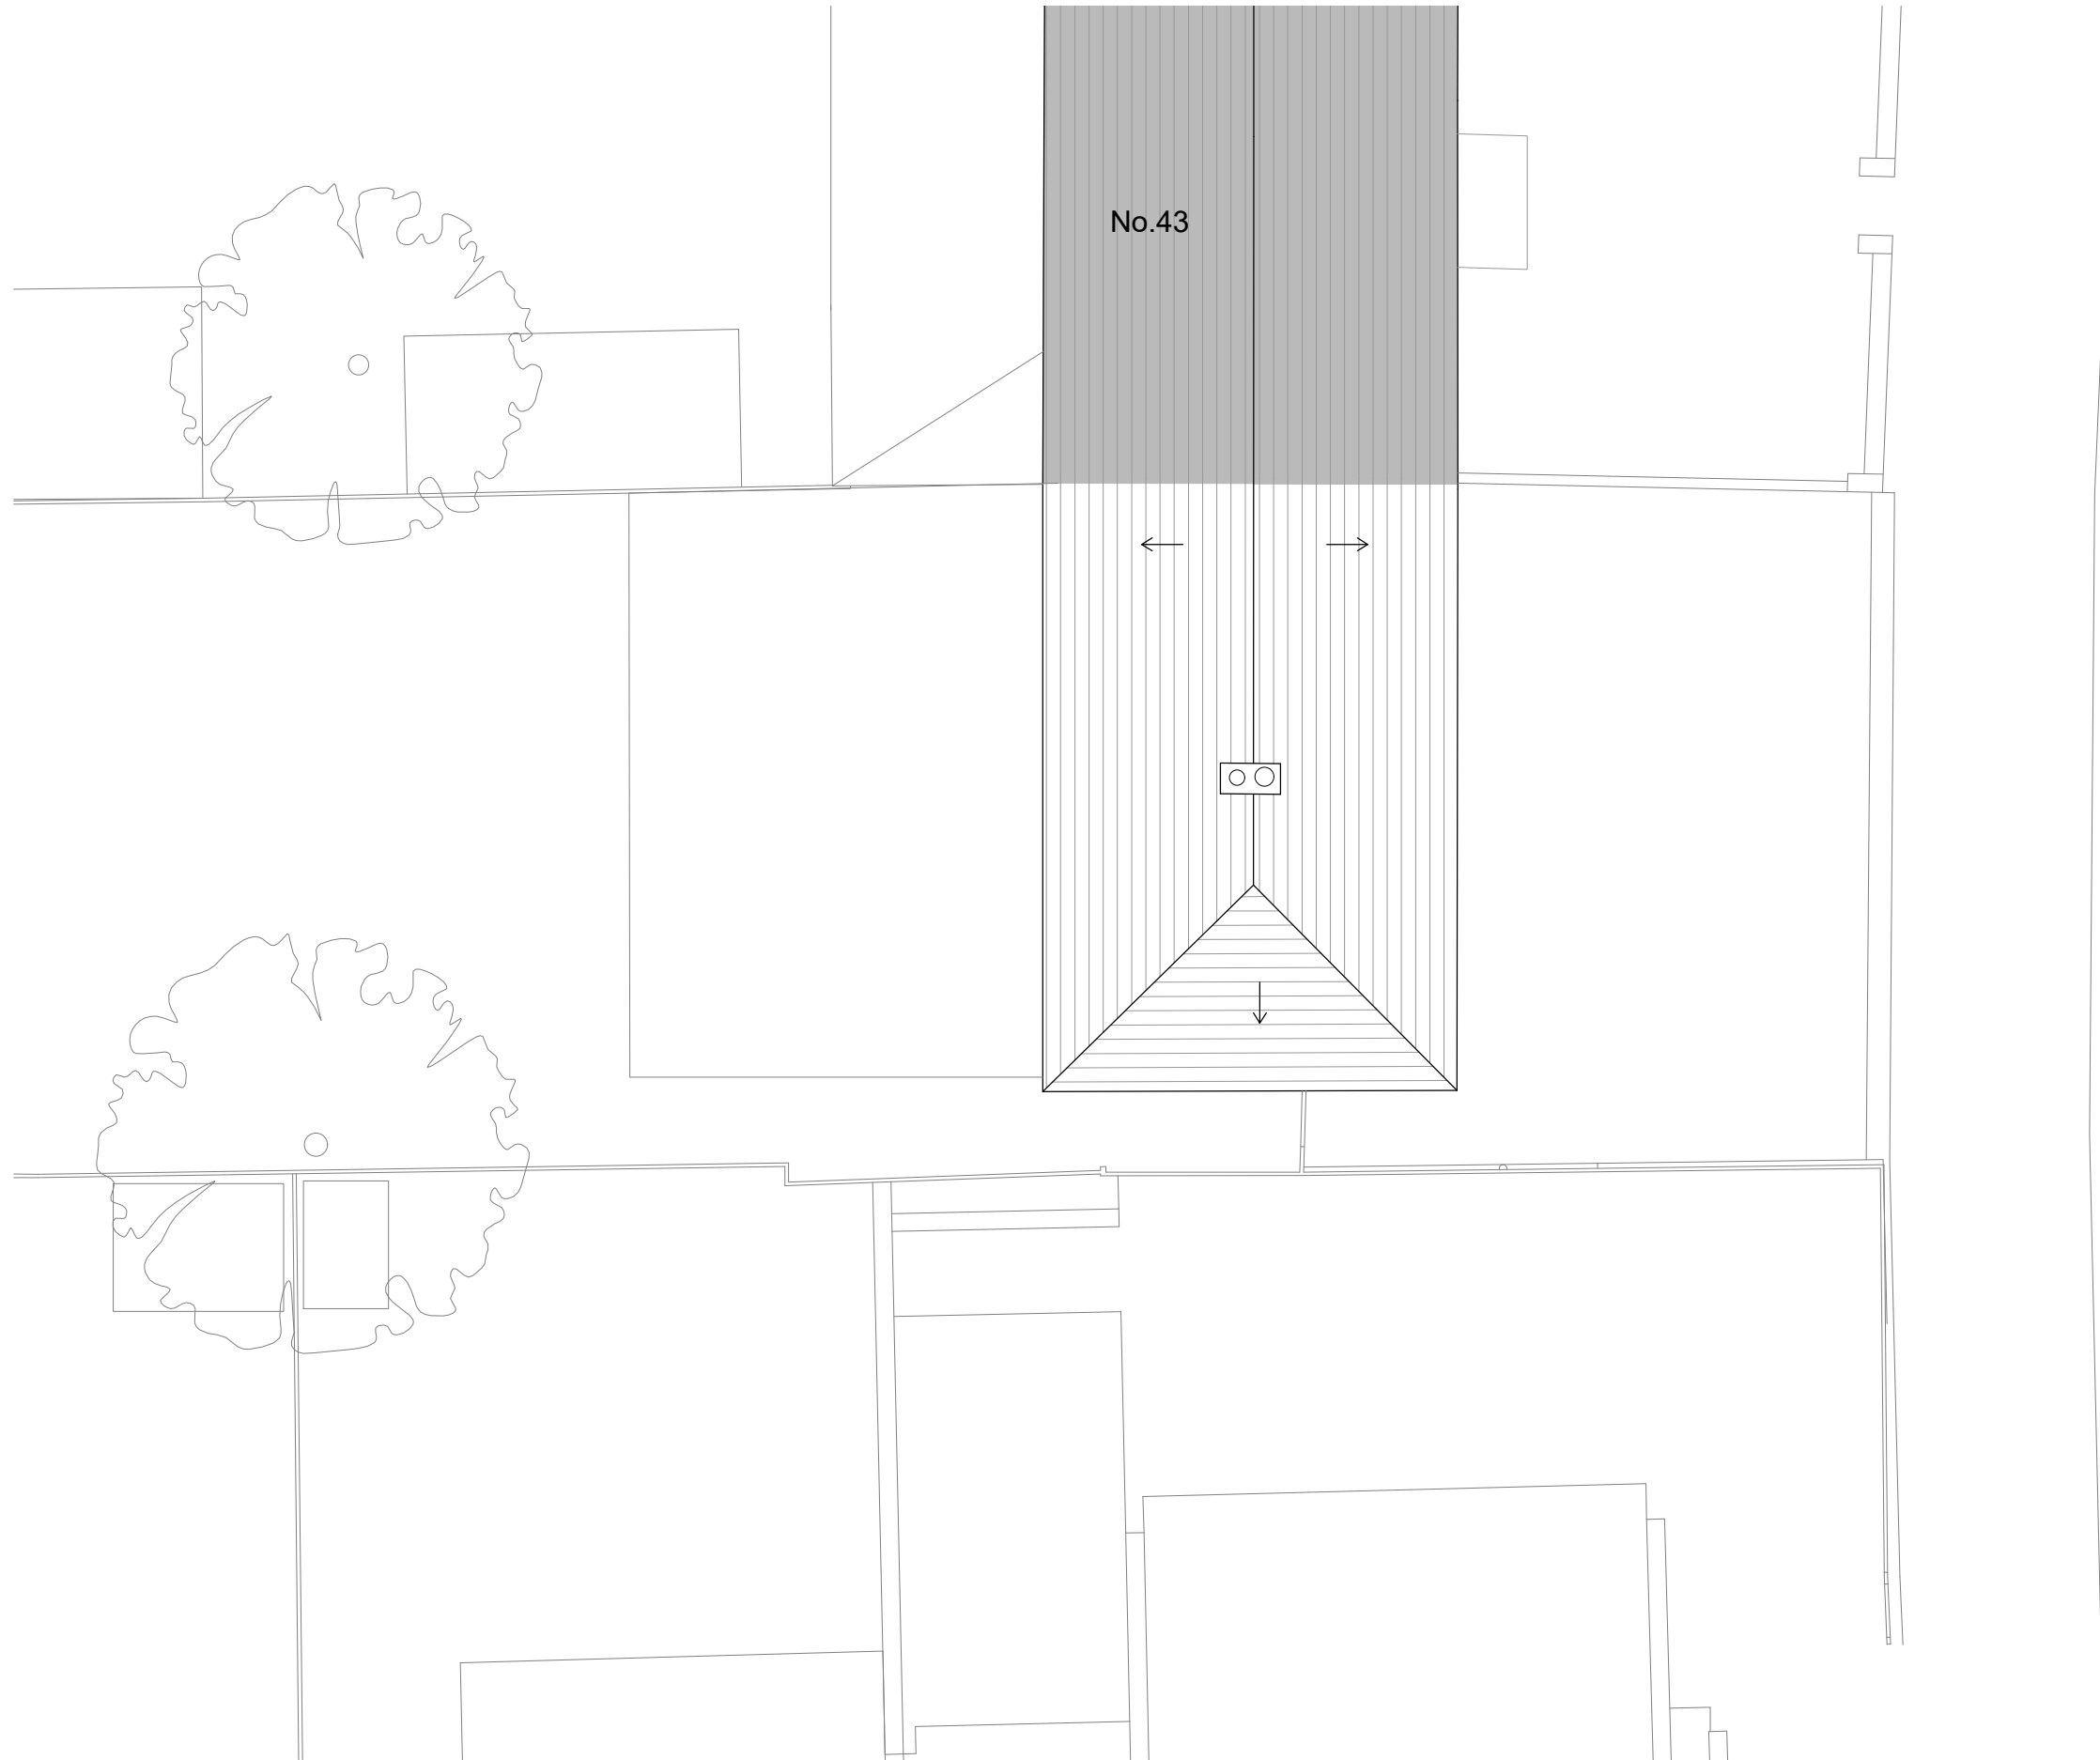

Notes
 This drawing to be read in conjunction with all relevant Consultants information, drawings and specifications
 All dimensions are in mm unless otherwise stated. All levels are finished floor levels unless otherwise stated
 Any discrepancies between drawings, schedules or specifications are to be reported to the Contract Administrator or Architect at once.
 Do not scale - all dimensions to be checked on site
 © copyright redwhite design Ltd

Rev	Date	Revision
-	-	-

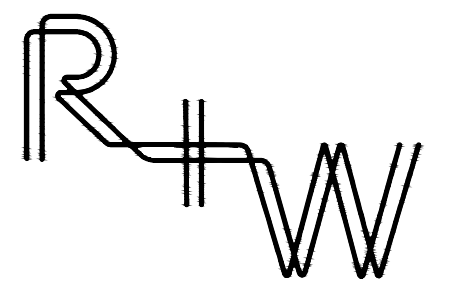 




1 Mills Court, Shoreditch, London, EC2A 3BF
 studio@redandwhitedesign.co.uk
 www.redandwhitedesign.co.uk
 +44 (0)203 8591913

Project
 41 St. Andrews Road, Acton, London, W3 7NF

Drawing Title Proposed Roof Plan	Drawn By LW
Scale 1:100 @ A3	Project No 23-037
Drawing Status Planning	Date January 2024
Drawing No 23-037-P05	Revision -

Notes
 This drawing to be read in conjunction with all relevant Consultants information, drawings and specifications
 All dimensions are in mm unless otherwise stated. All levels are finished floor levels unless otherwise stated
 Any discrepancies between drawings, schedules or specifications are to be reported to the Contract Administrator or Architect at once.
 Do not scale - all dimensions to be checked on site
 © copyright redwhite design Ltd

Rev	Date	Revision
-	-	-

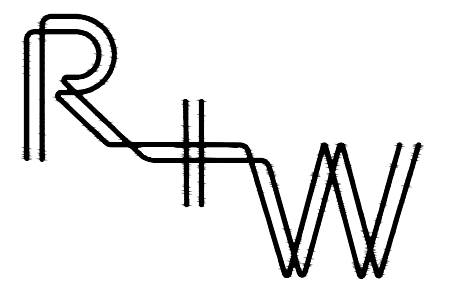 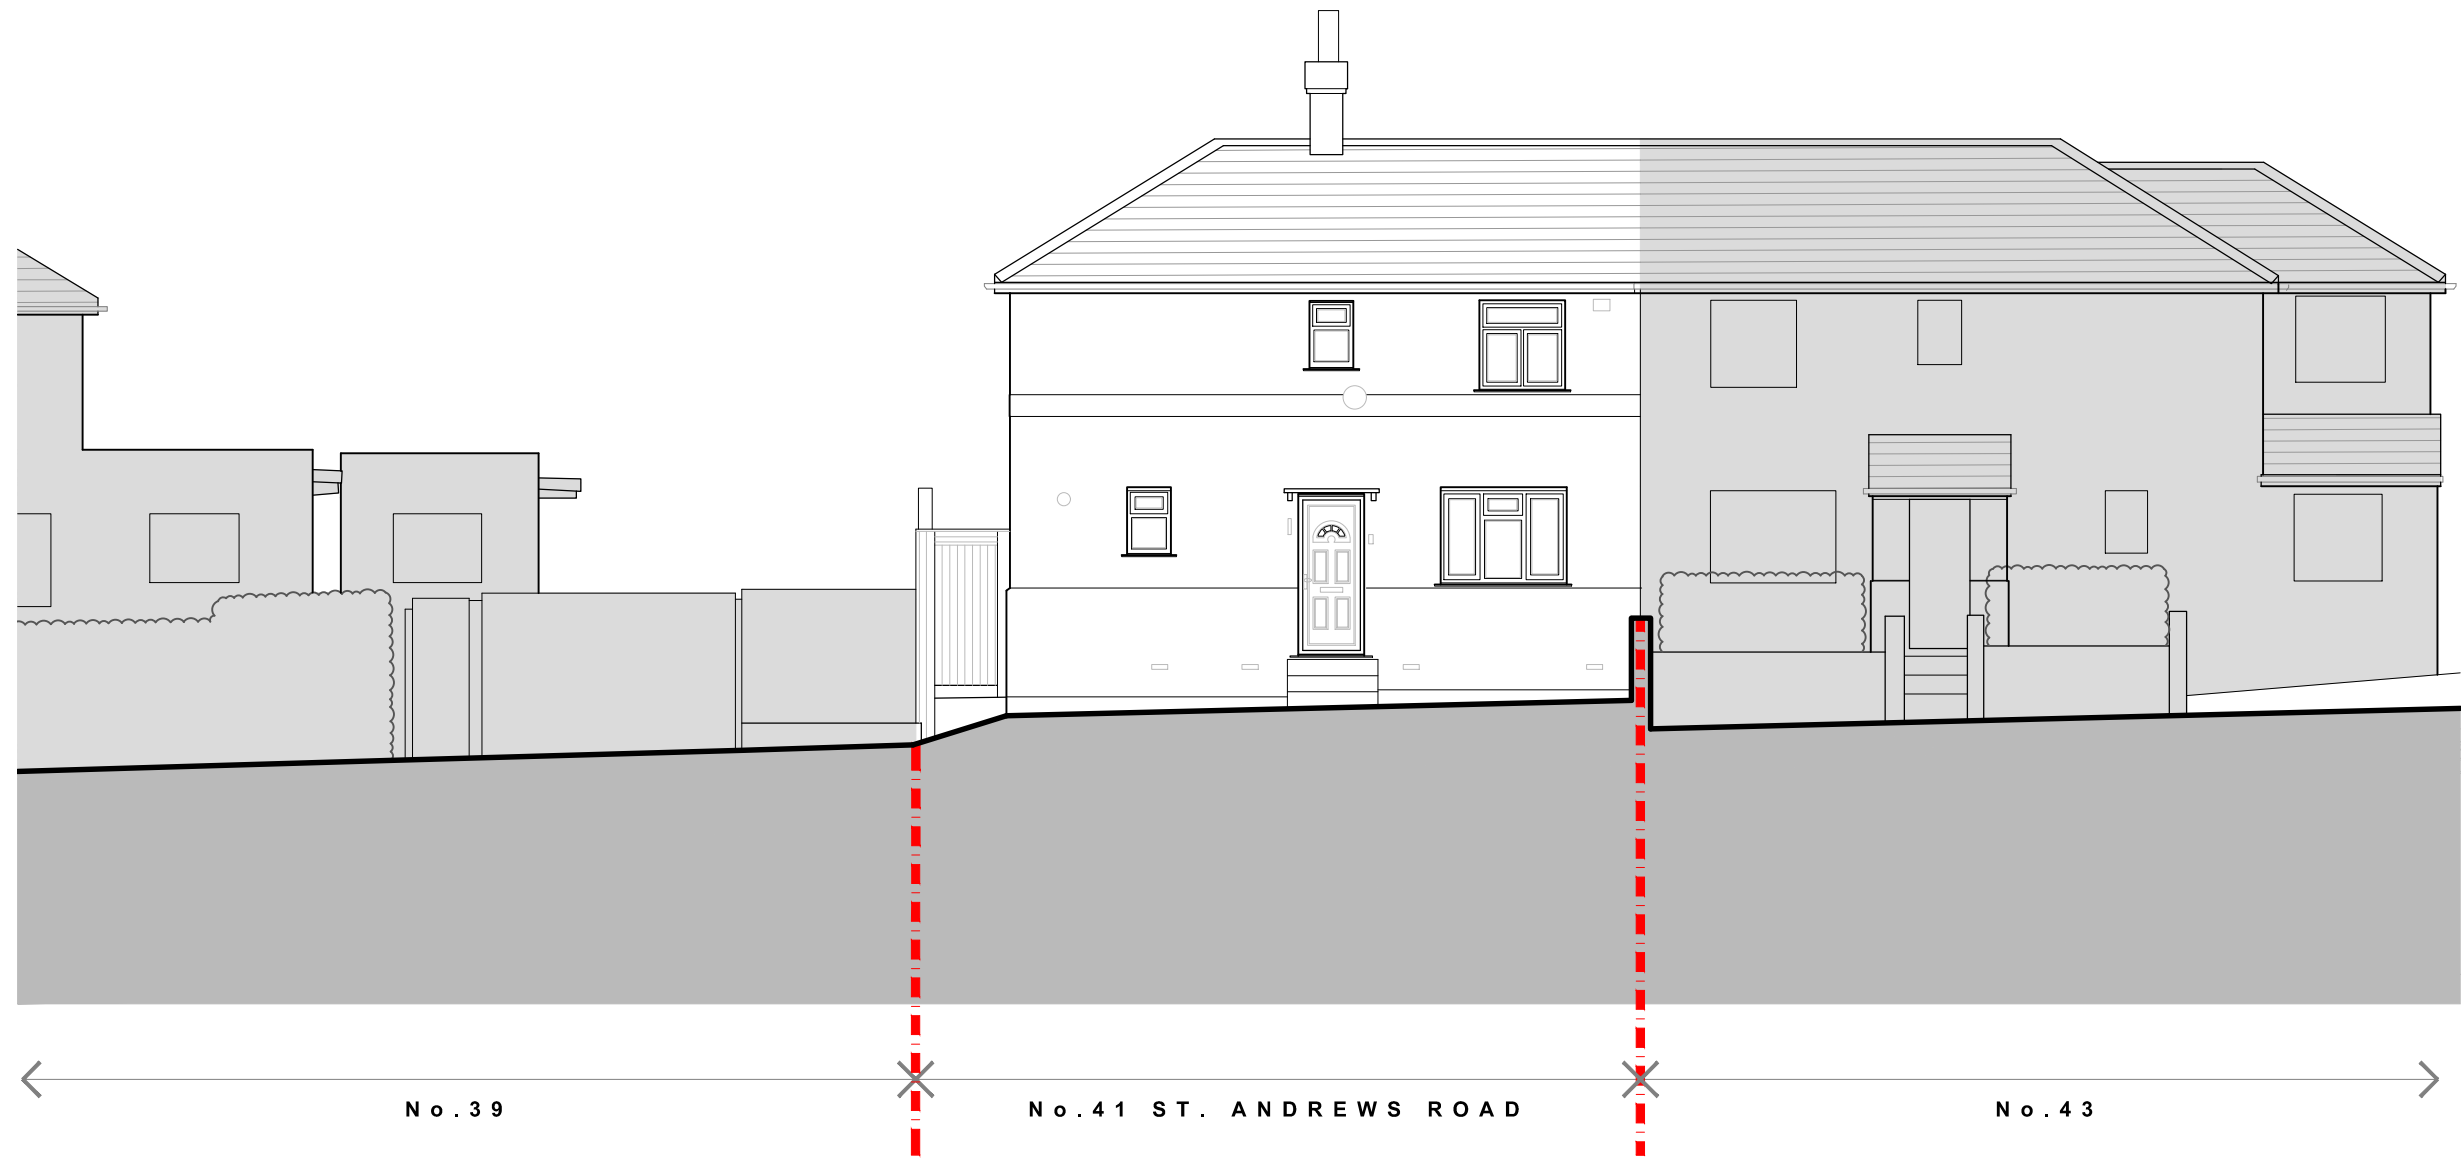

1 Mills Court, Shoreditch, London, EC2A 3BF
 studio@redandwhitedesign.co.uk
 www.redandwhitedesign.co.uk
 +44 (0)203 8591913

Project
 41 St. Andrews Road, Acton, London, W3 7NF

Drawing Title
 Proposed Front Elevation
 (East Facing) (as existing)

Drawn By
 LW

Scale
 1:100 @ A3

Project No
 23-037

Drawing Status
 Planning




Date
 January 2024

Drawing No
 23-037-P06

Revision
 -

Notes
 This drawing to be read in conjunction with all relevant Consultants information, drawings and specifications
 All dimensions are in mm unless otherwise stated. All levels are finished floor levels unless otherwise stated
 Any discrepancies between drawings, schedules or specifications are to be reported to the Contract Administrator or Architect at once.
 Do not scale - all dimensions to be checked on site
 © copyright redwhite design Ltd

Rev	Date	Revision
-	-	-

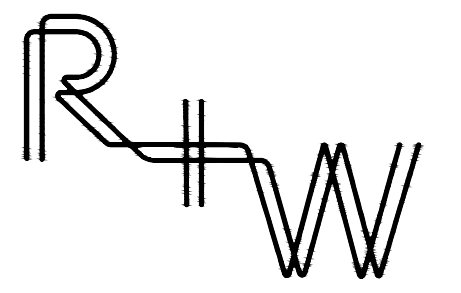 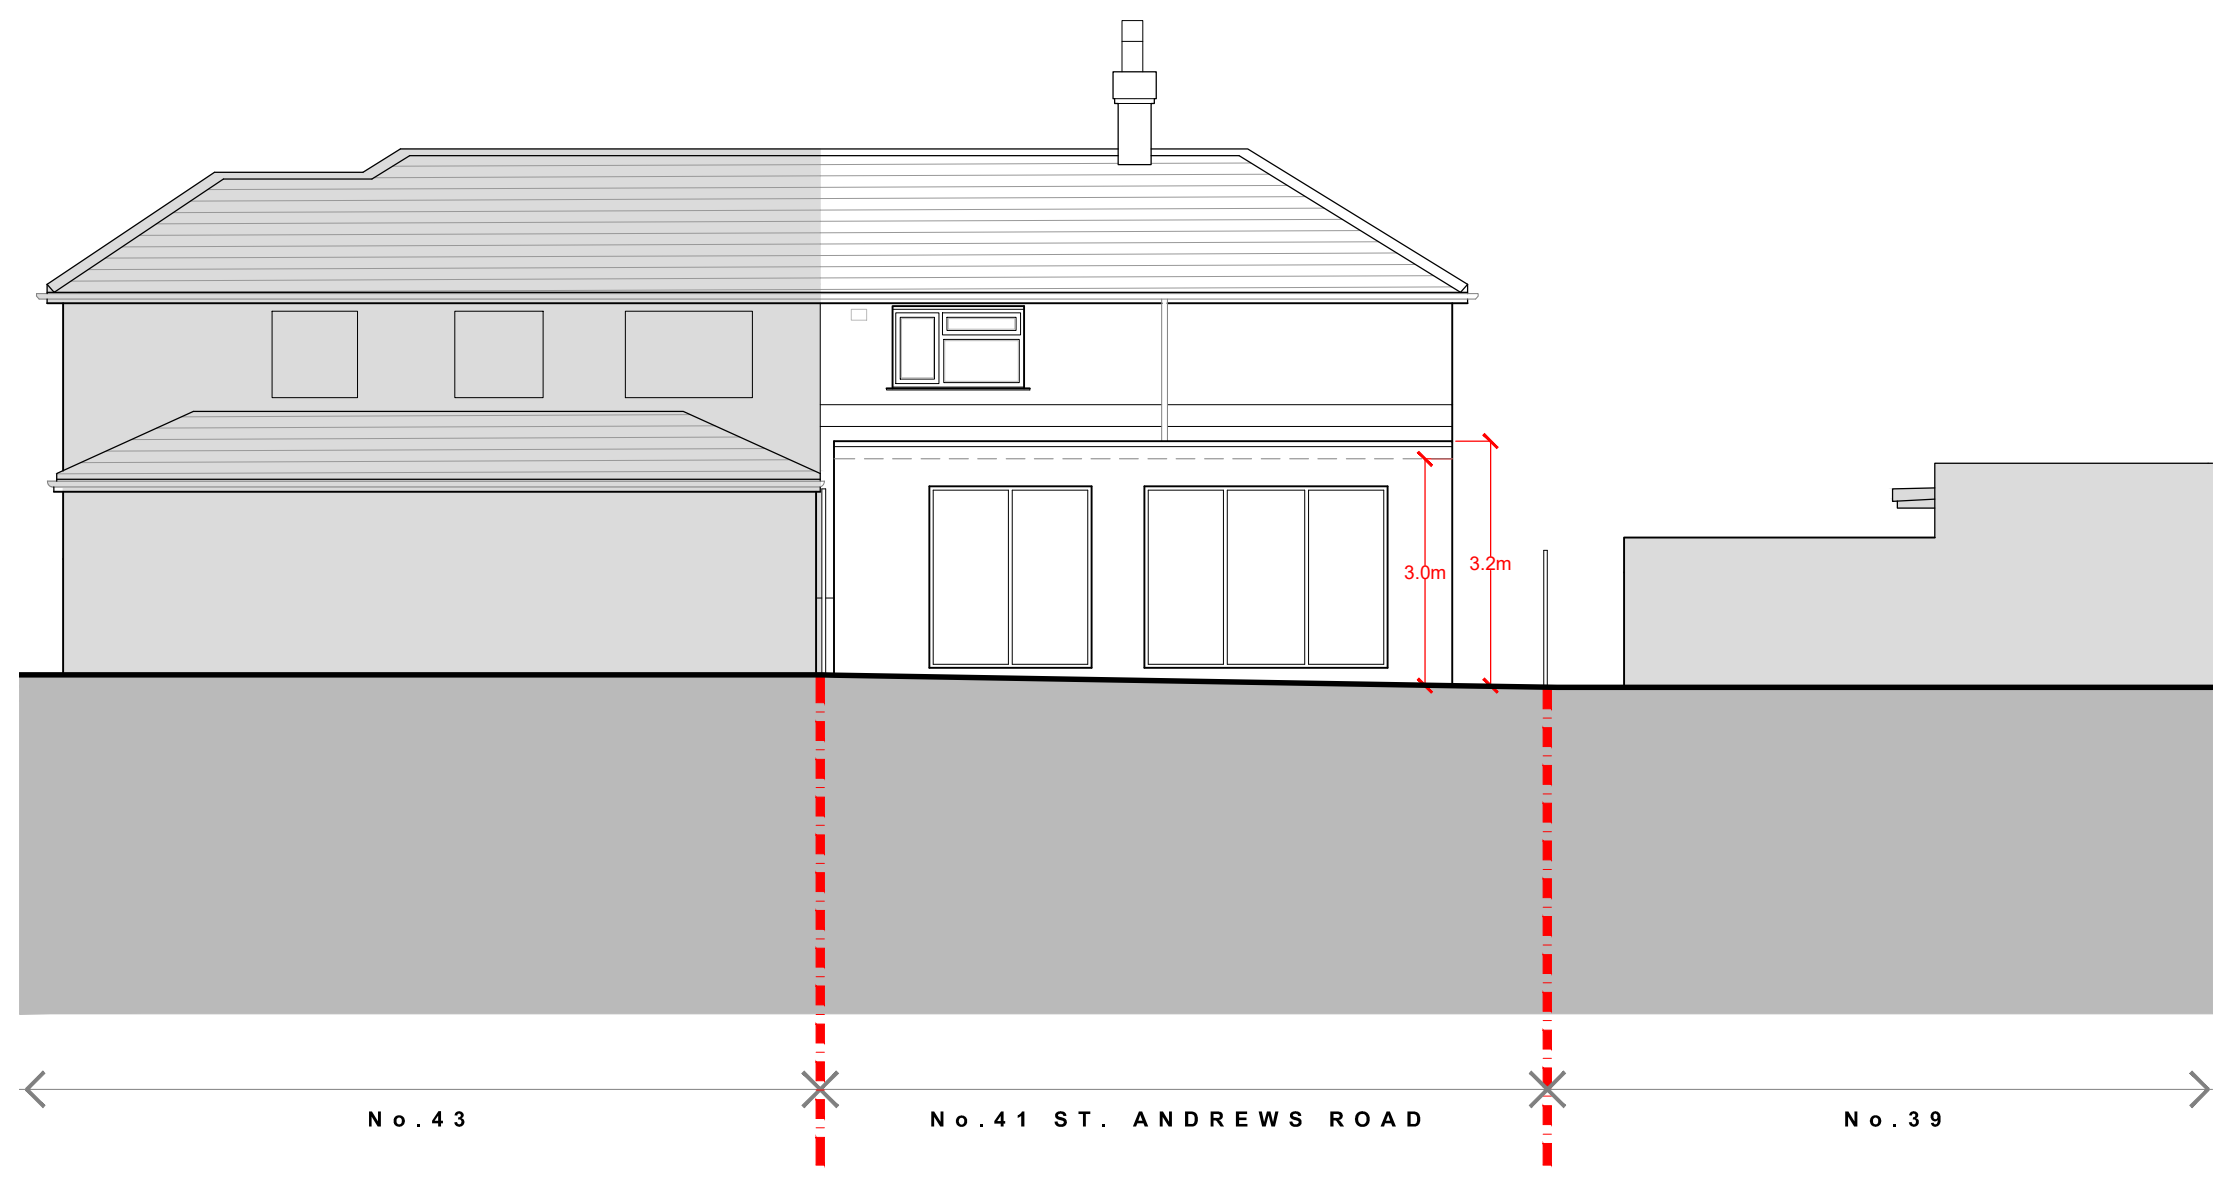

1 Mills Court, Shoreditch, London, EC2A 3BF
 studio@redandwhitedesign.co.uk
 www.redandwhitedesign.co.uk
 +44 (0)203 8591913

Project
 41 St. Andrews Road, Acton, London, W3 7NF

Drawing Title
 Proposed Rear Elevation (West Facing)

Drawn By
 LW

Scale
 1:100 @ A3

Project No
 23-037

Drawing Status
 Planning




Date
 January 2024

Drawing No
 23-037-P07

Revision
 -

Notes
 This drawing to be read in conjunction with all relevant Consultants information, drawings and specifications
 All dimensions are in mm unless otherwise stated. All levels are finished floor levels unless otherwise stated
 Any discrepancies between drawings, schedules or specifications are to be reported to the Contract Administrator or Architect at once.
 Do not scale - all dimensions to be checked on site
 © copyright redwhite design Ltd

Rev	Date	Revision
-	-	-

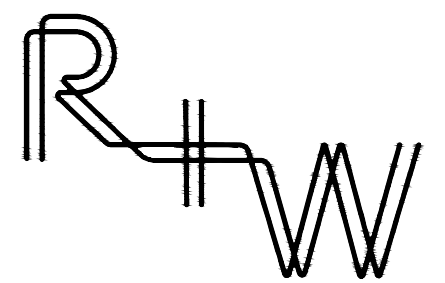 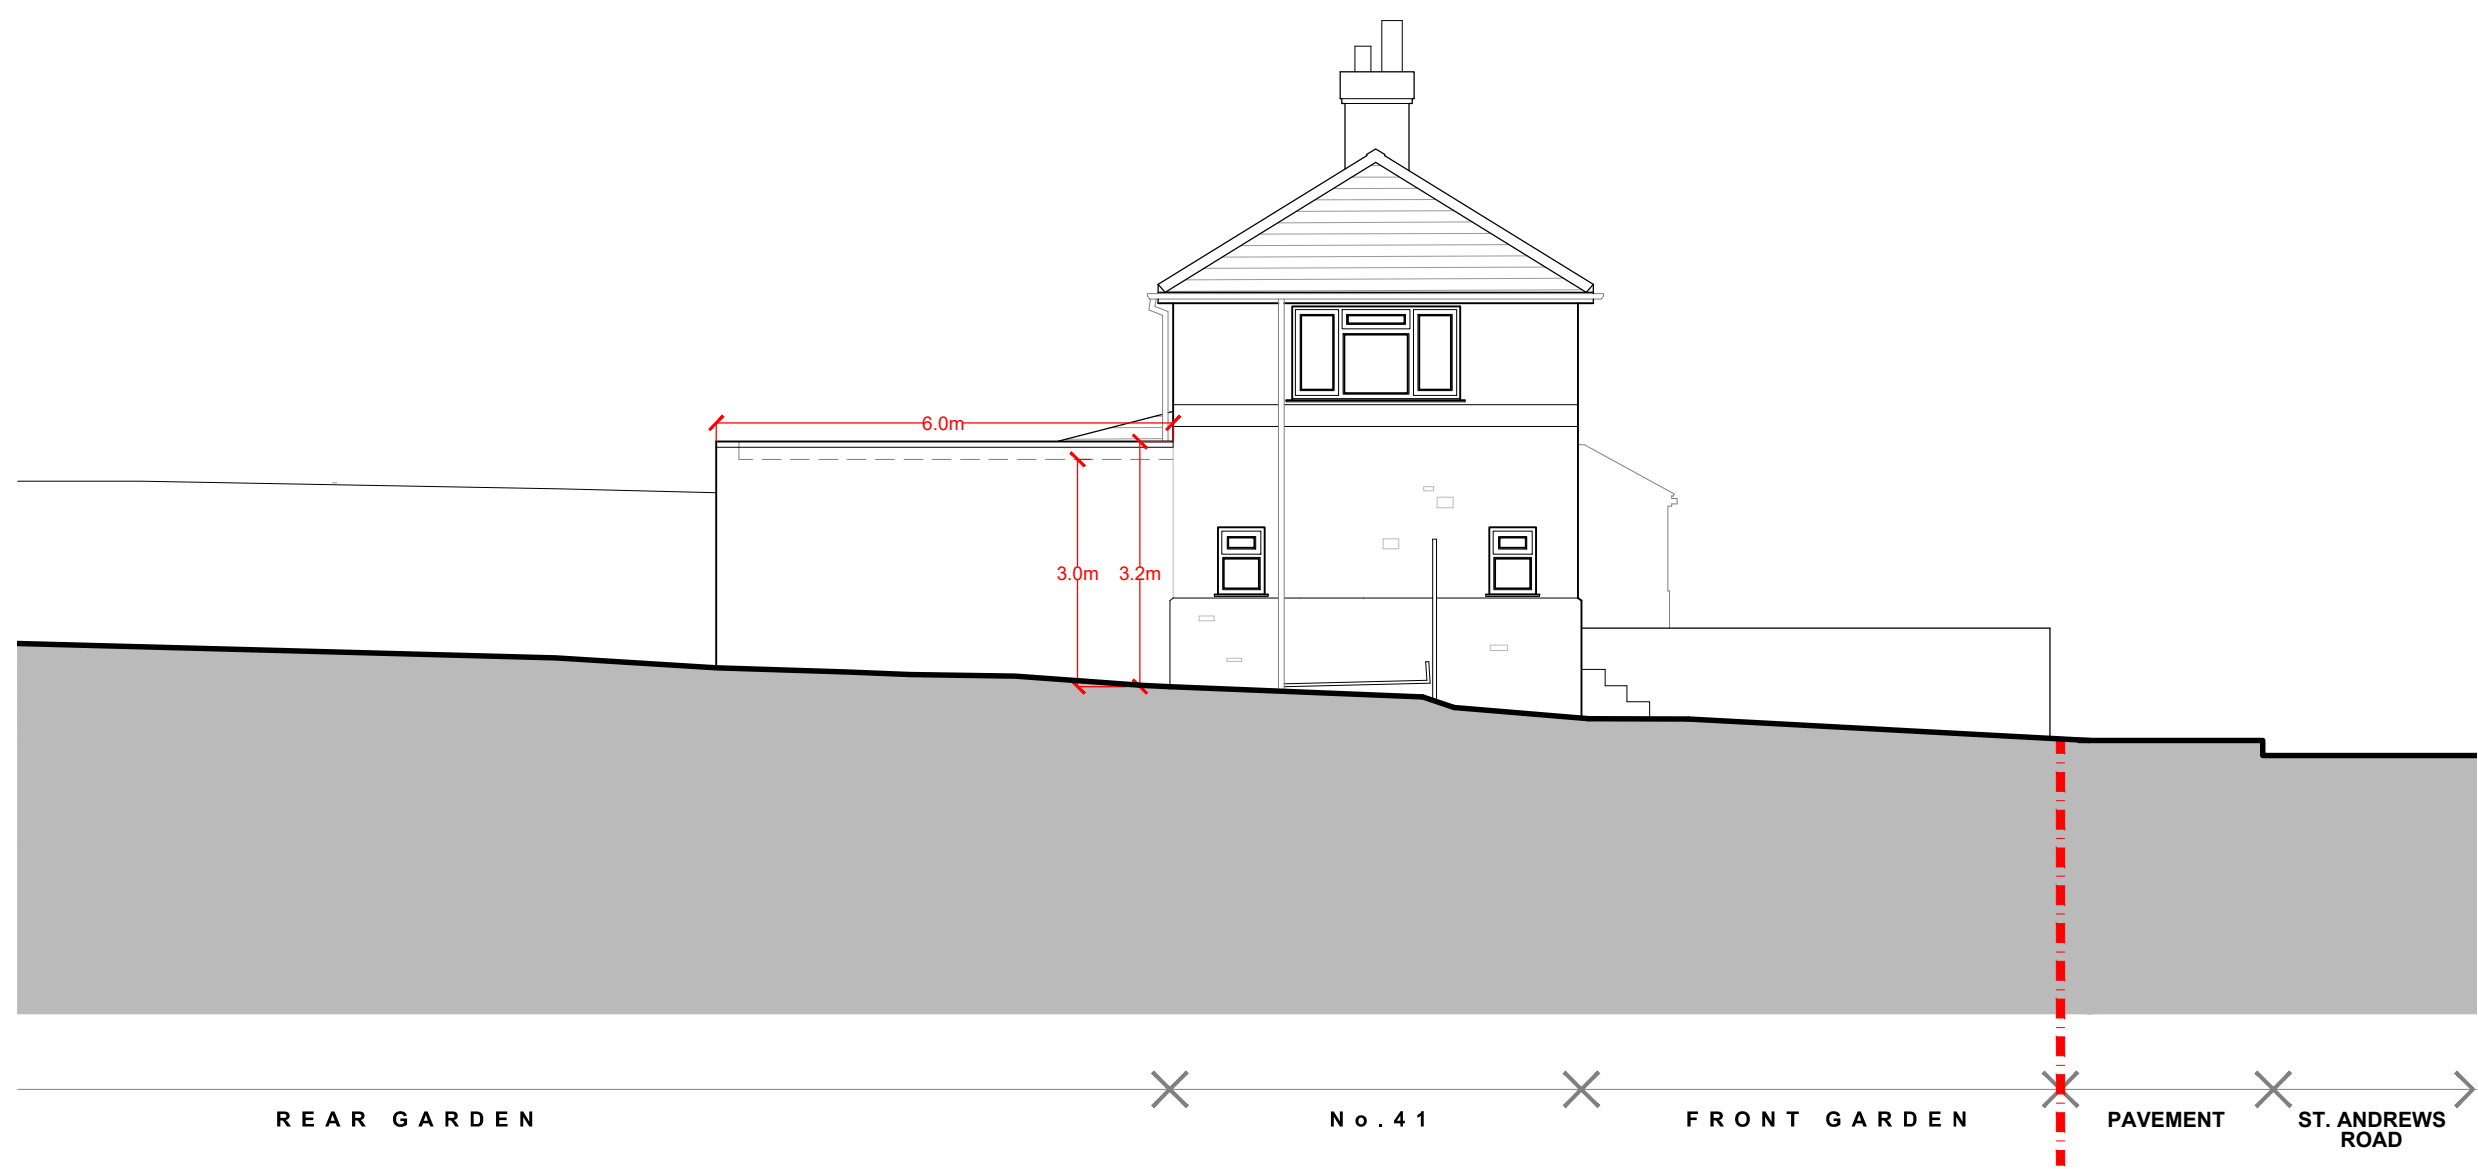




1 Mills Court, Shoreditch, London, EC2A 3BF
 studio@redandwhitedesign.co.uk
 www.redandwhitedesign.co.uk
 +44 (0)203 8591913

Project
 41 St. Andrews Road, Acton, London, W3 7NF

Drawing Title Proposed Side Elevation (South Facing)	Drawn By LW
Scale 1:100 @ A3	Project No 23-037
Drawing Status Planning	Date January 2024
Drawing No 23-037-P08	Revision -

Notes
 This drawing to be read in conjunction with all relevant Consultants information, drawings and specifications
 All dimensions are in mm unless otherwise stated. All levels are finished floor levels unless otherwise stated
 Any discrepancies between drawings, schedules or specifications are to be reported to the Contract Administrator or Architect at once.
 Do not scale - all dimensions to be checked on site
 © copyright redwhite design Ltd

Rev	Date	Revision
-	-	-

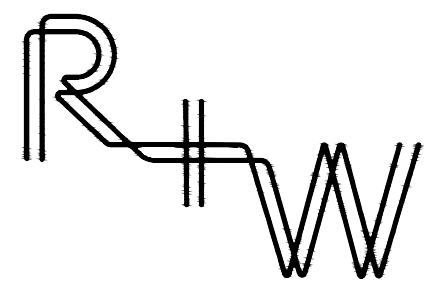 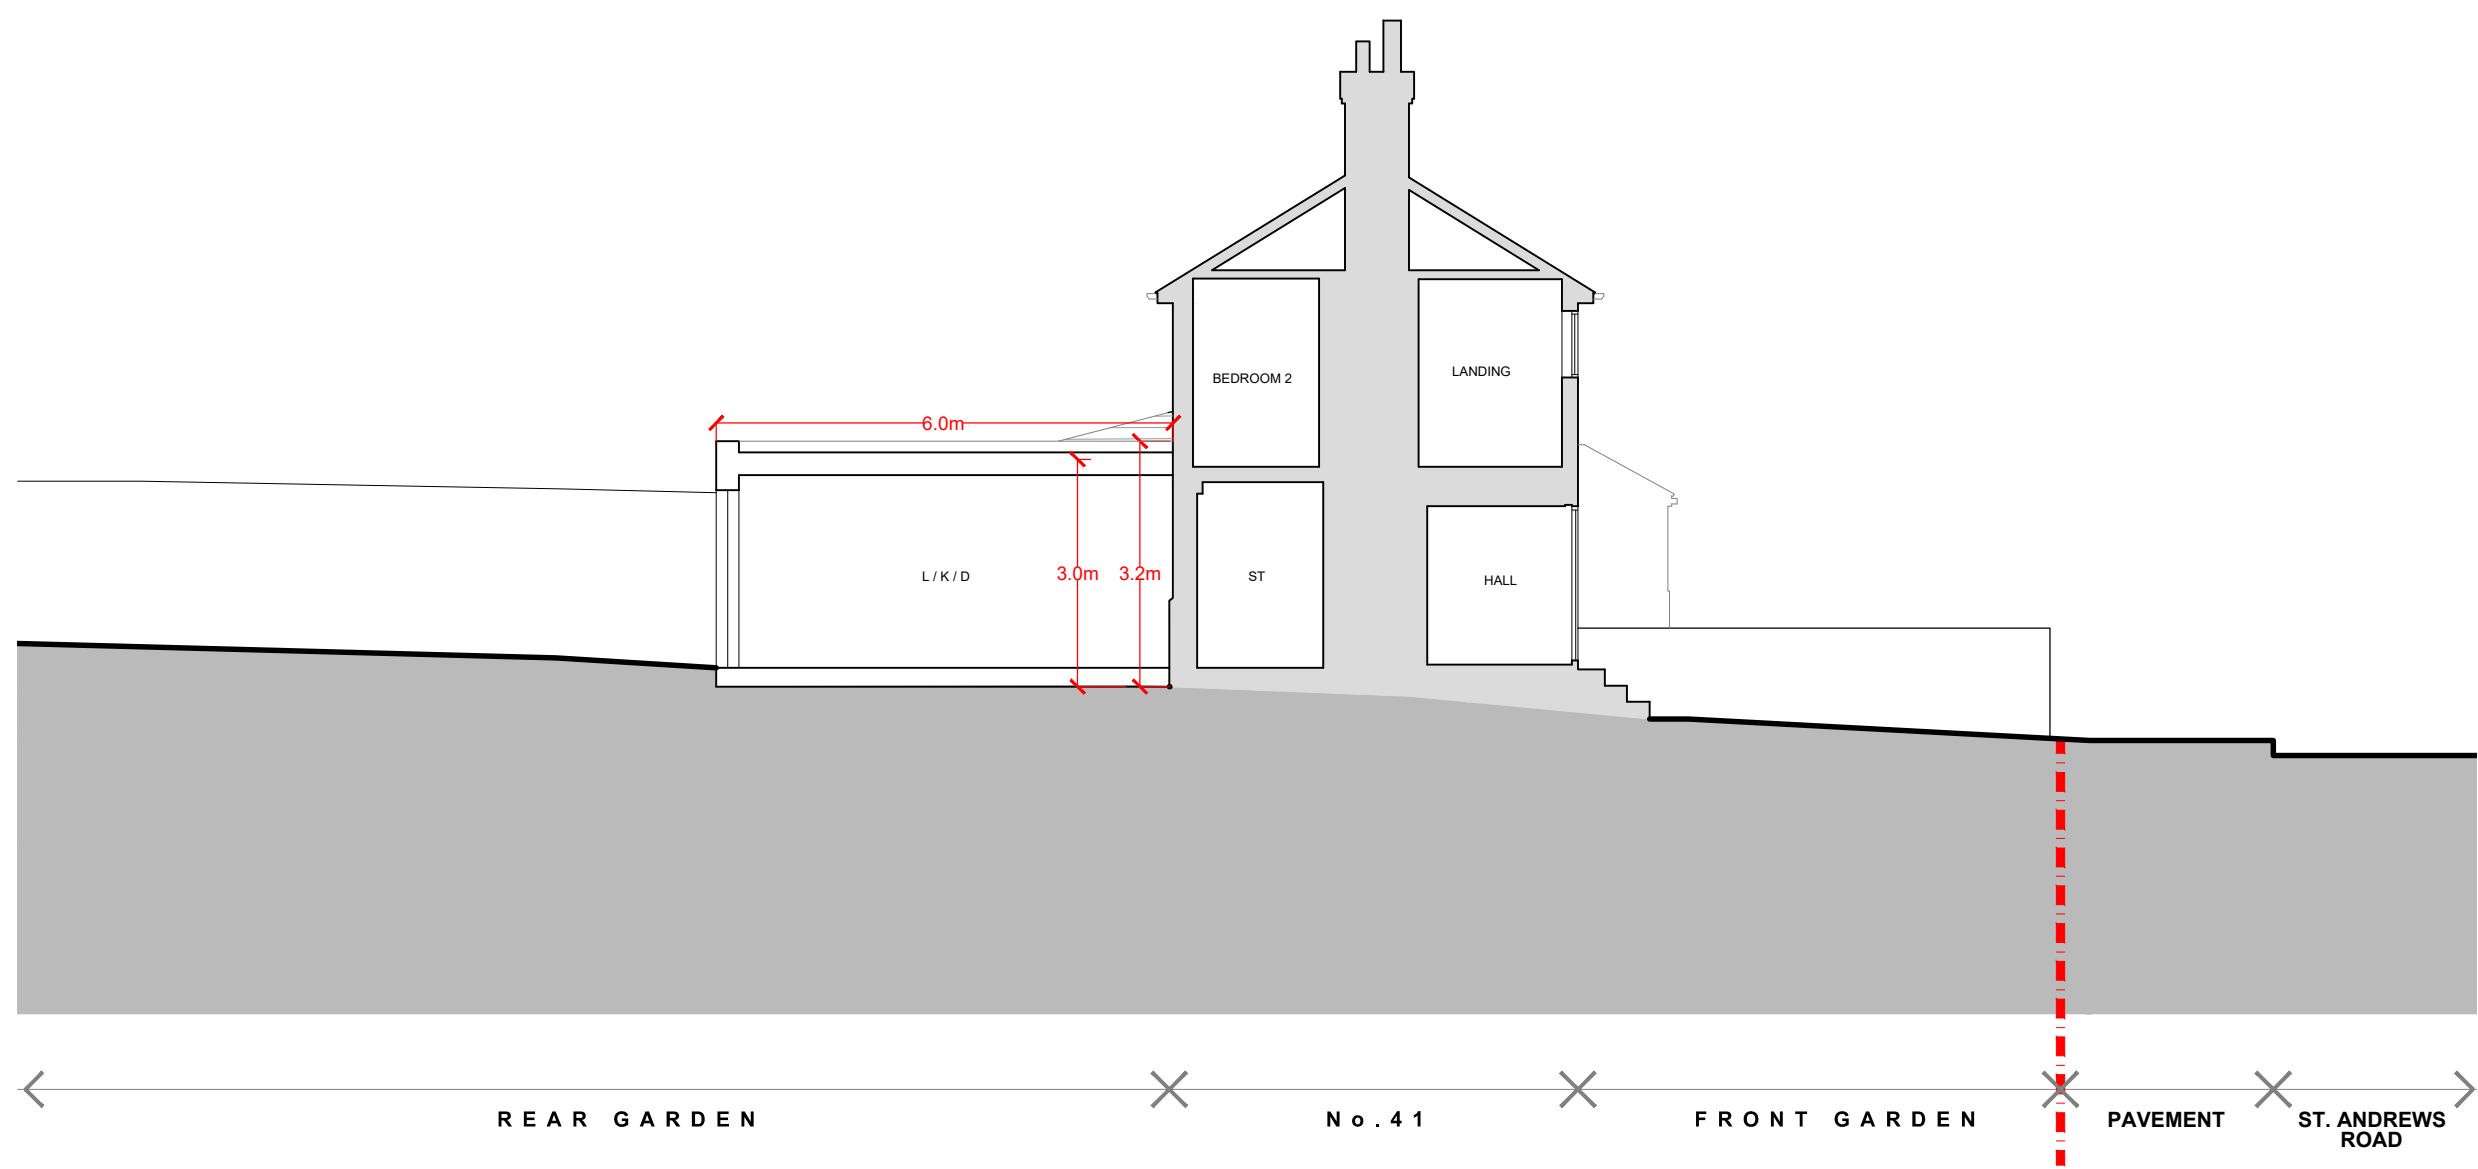

1 Mills Court, Shoreditch, London, EC2A 3BF
 studio@redandwhitedesign.co.uk
 www.redandwhitedesign.co.uk
 +44 (0)203 8591913

Project
 41 St. Andrews Road, Acton, London, W3 7NF

Drawing Title
 Proposed Section A-A

Drawn By
 LW

Scale
 1:100 @ A3

Project No
 23-037

Drawing Status
 Planning

Date
 January 2024

Drawing No
 23-037-P09

Revision
 -