





FLANK ELEVATION
scale 1:100

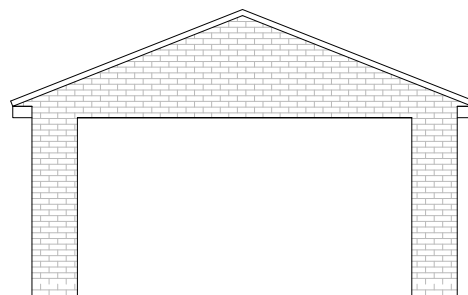

FRONT ELEVATION
scale 1:100

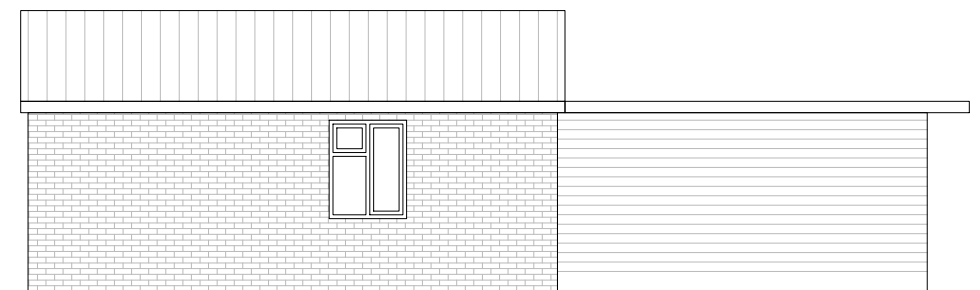


FLANK ELEVATION
scale 1:100



REAR ELEVATION
scale 1:100



GROUND FLOOR PLAN
scale 1:100

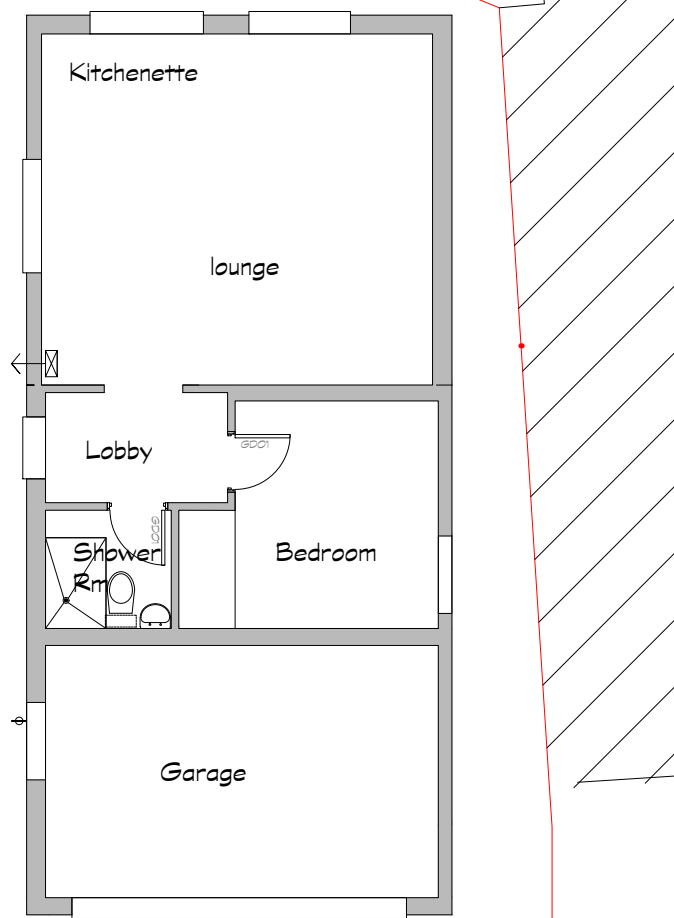

client Mrs E Hatfield

scale 1:1250, 1:200

address Kassandra
The Pot Kilns
Gt Cornard CO10 0DY

drawing title EXISTING PLANS
& ELEVATIONS

drawing number EXO1

project number 24.010

date 01.2024

drawn by GE

sheet size A3

revision



42 Sandmartin Crescent,
Stanway,
Colchester,
Essex, CO3 8WZ
tel: 01206 331865
mob: 07966 406777
email: office@drawinginc.ltd.uk