



Proposed North Elevation

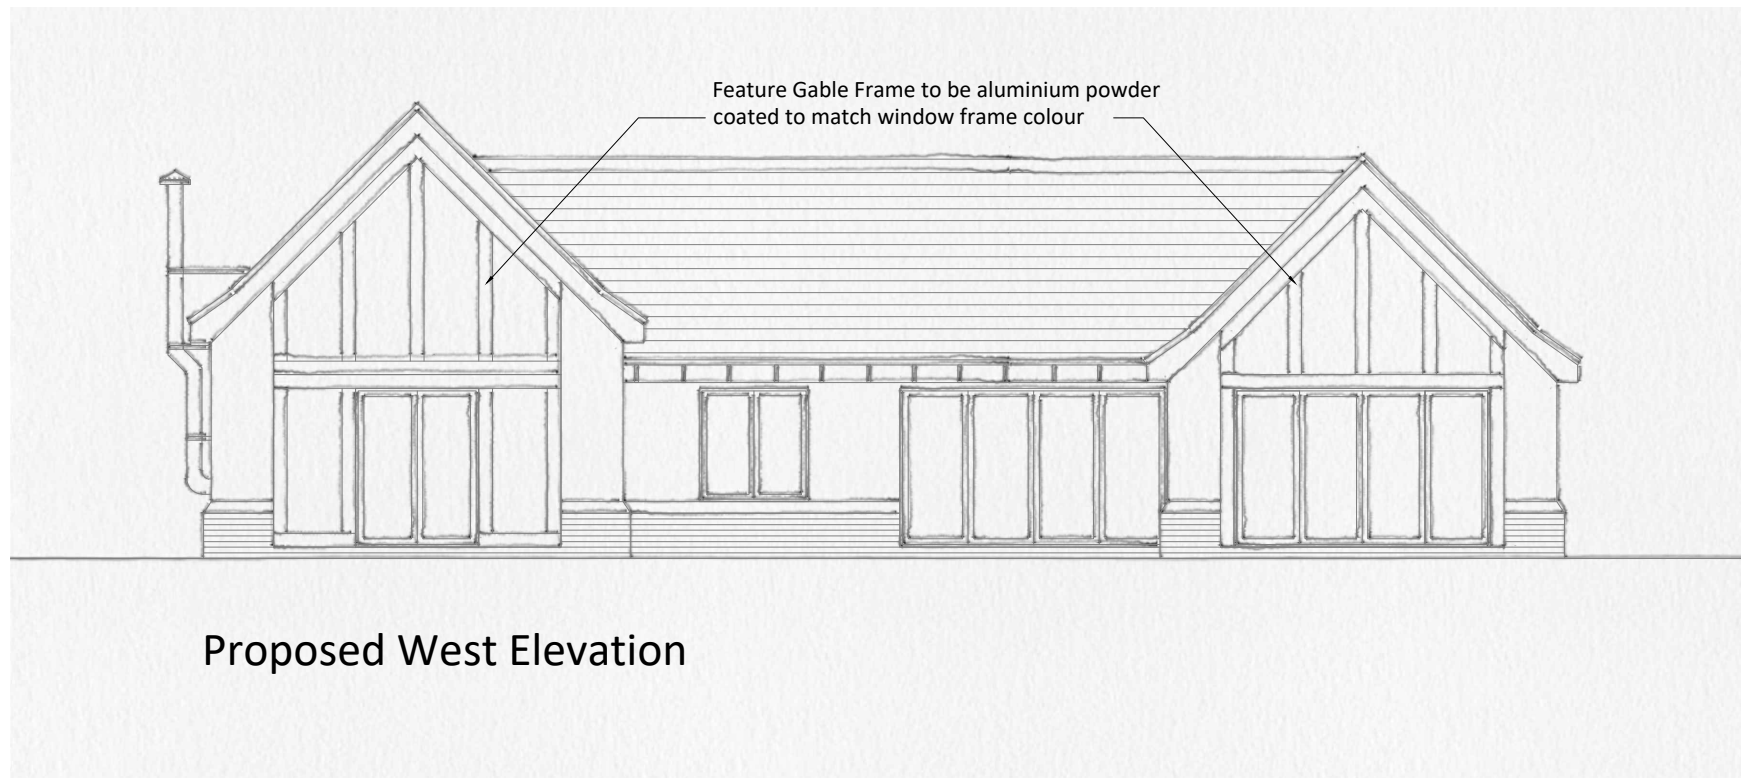

Proposed West Elevation

Scale @ 1:100

 

CiC architects

English Brothers
ARCHITECTURE

| Creatives in Collaboration |

Planning - Stage 3

GENERAL NOTES © CiC and English Brothers Architecture

REVISIONS

Rev	Date	Description	By
D	19.10.23	updated to planning comments	kem
E	24.01.24	updated to client requirements	kem

Project:
Land at Dagwood Farm
Ashfield Road
Elmswell

Drawing Title:
Proposed Elevations
Sheet 2

Client:
The Gow Family

Drawn	Date	Checked	Scale @ A3
KEM	JUL 2023		as shown
Job No	Drawing No	Revision	Note
20213505	PL202	E	DO_NOT_SCALE