






Princess Street Elevation - Front

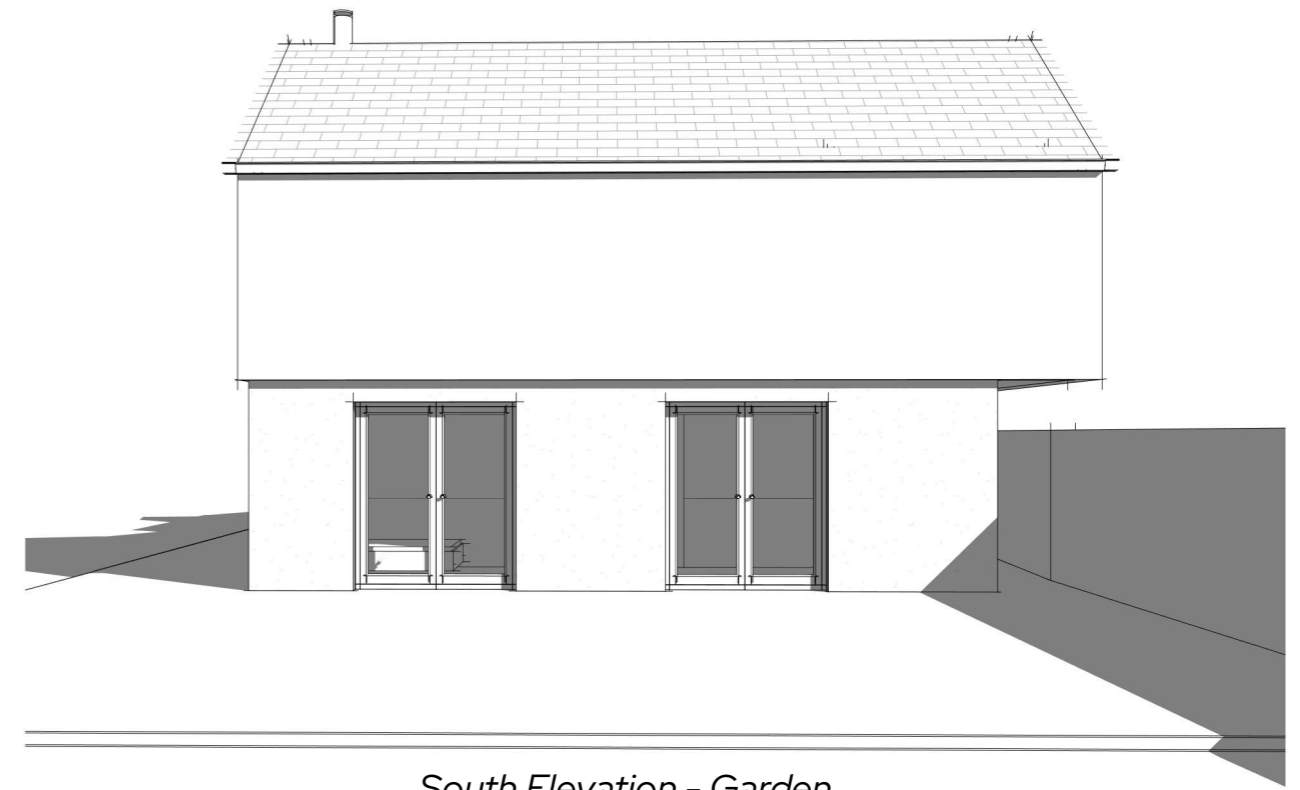

South Elevation - Garden

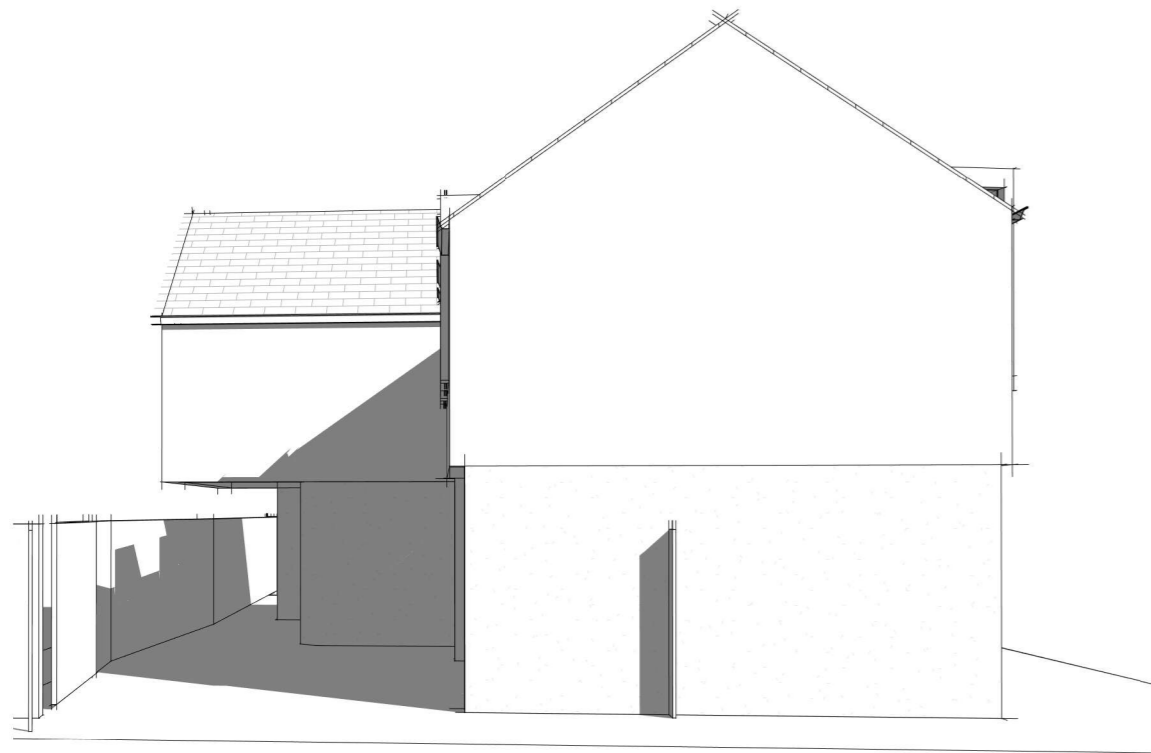

North Elevation - Side

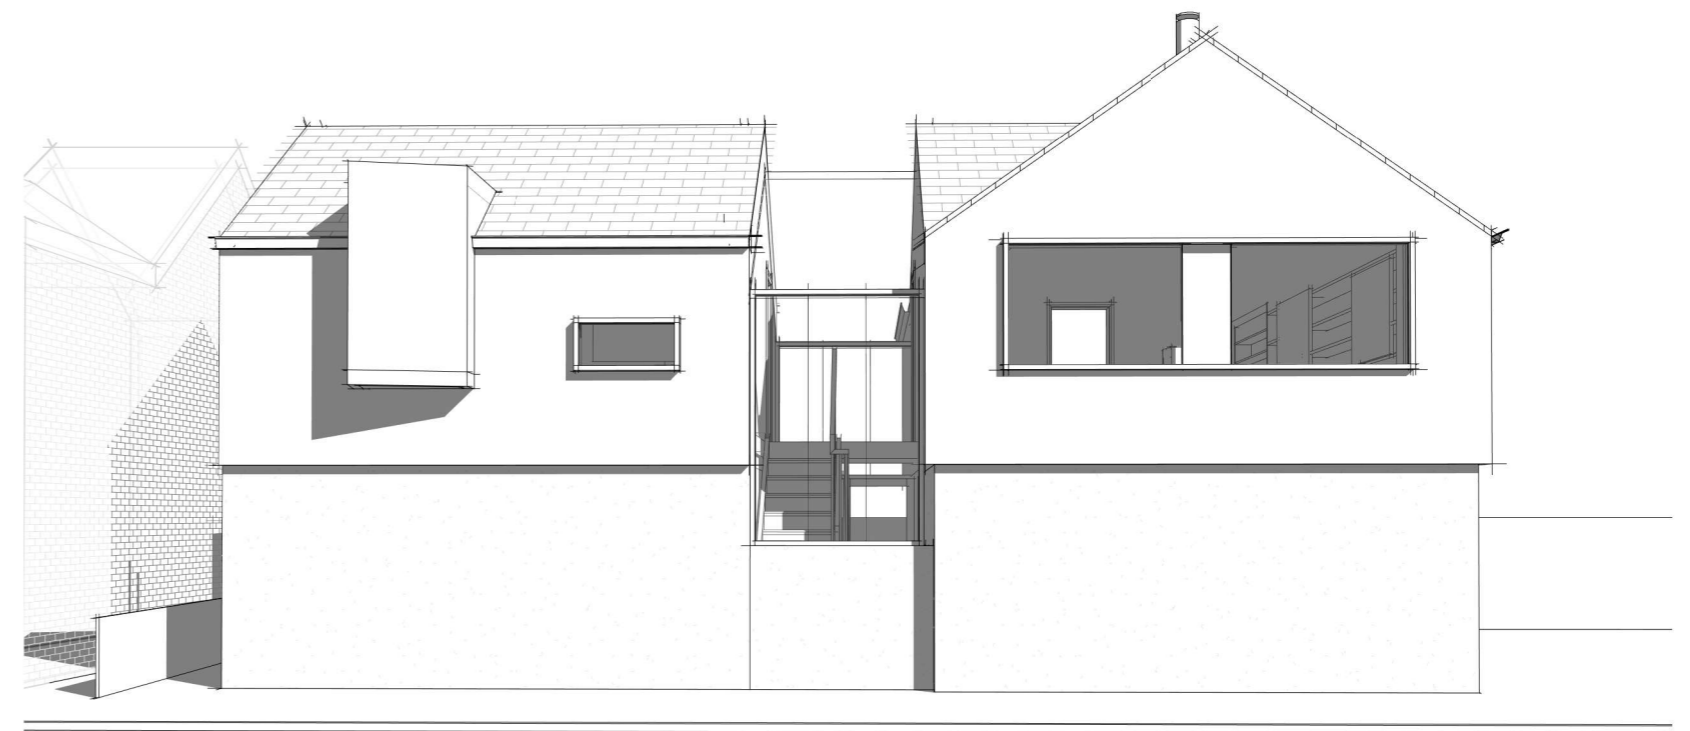

West Elevation - Rear

| REV | Date | Description | Issued | Additional Notes |
|-----|------|-------------|--------|------------------|
|     |      |             |        |                  |

**Project Title**  
**1266 - New Build 2-Bedroom Detached Dwelling**

**Client Name**  
**Jan Showering**

**Project Address**  
**Land Adjacent Princes Street,  
 Montgomery, SY15 6PY**

**Title**  
**Perspective Elevations**

**Drawing No.**  
**1266-02-70-001**

|                         |              |                         |                       |                         |
|-------------------------|--------------|-------------------------|-----------------------|-------------------------|
| <b>Date</b><br>11/12/23 | <b>Scale</b> | <b>Sheet Size</b><br>A3 | <b>Drawn by</b><br>AY | <b>Checked by</b><br>DB |
|-------------------------|--------------|-------------------------|-----------------------|-------------------------|

**Studio 256 Design Ltd.**  
 Architecture. Design. Interiors.

Unit 256, Slater Studios, 9 Slater Street, Liverpool, L1 4BW  
 D.banister@studio256design.co.uk / +44 (0)151 345 7600