


Ordnance Survey (c) Crown Copyright 2013. All rights reserved. Licence number 100020449


LOCATION PLAN 1:1250

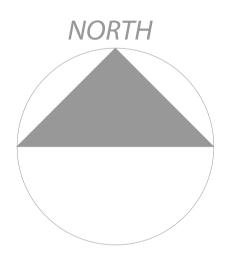



Project Local Needs Dwelling Land Adj. Vicarage Carno Powys **Drawing Title**

Drawing TitleSite Plan and Location Plan

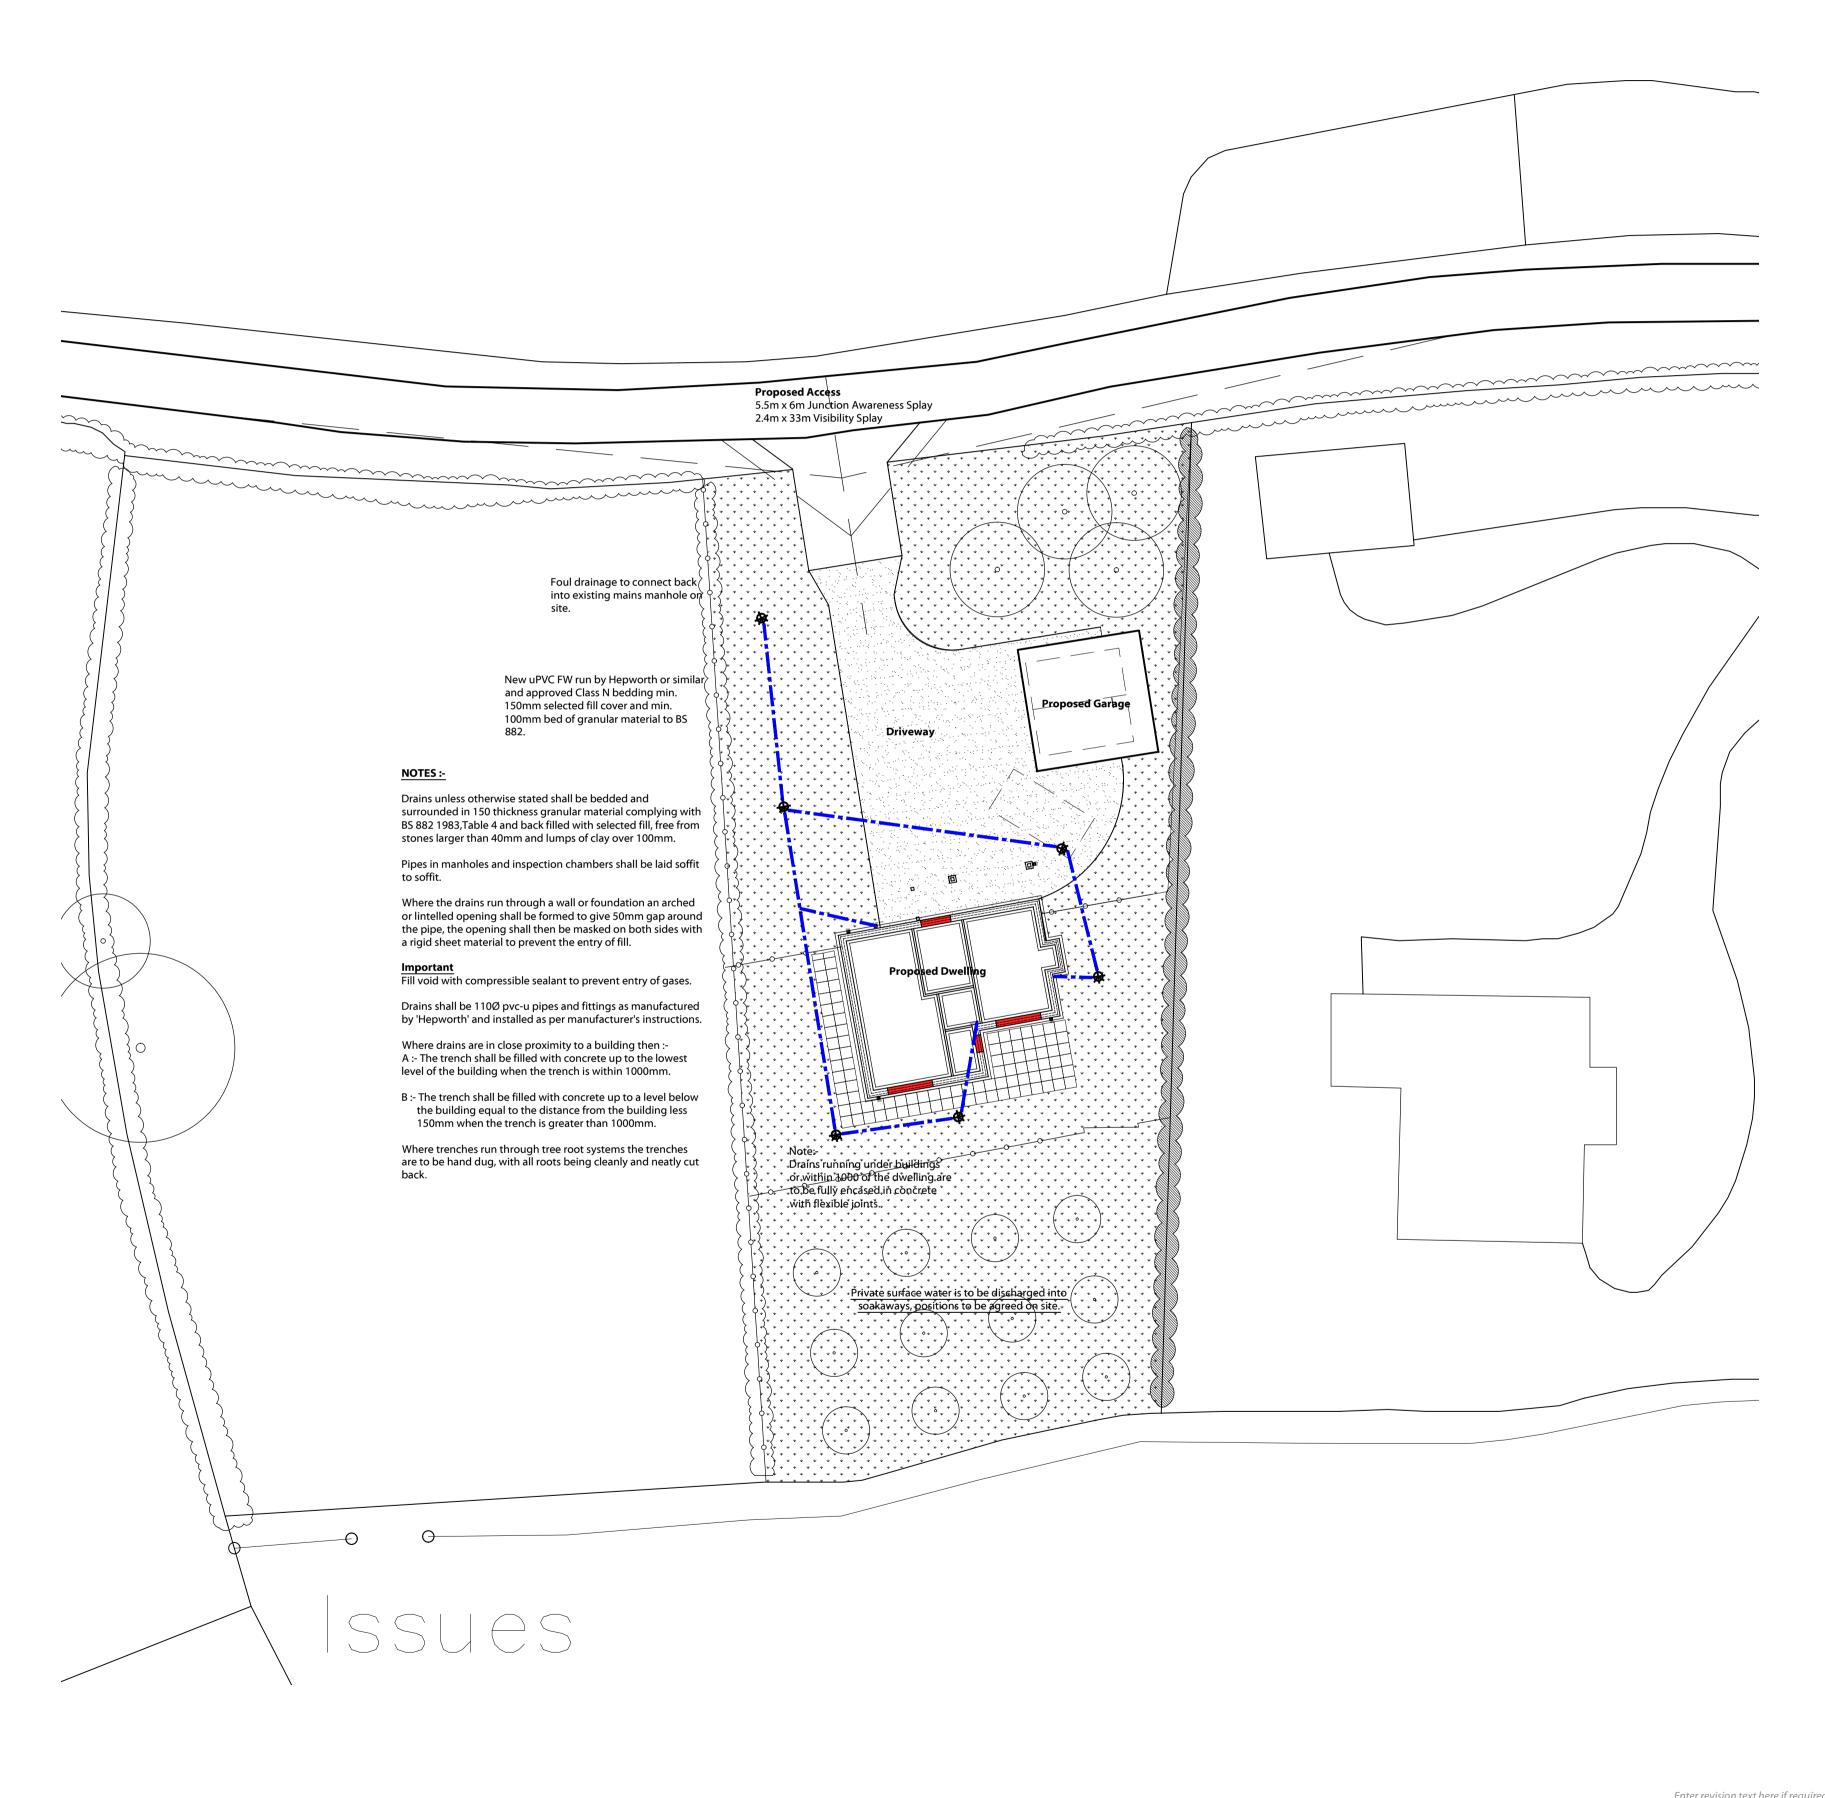

arawing, or, interrogate and use electronic information.

Any discrepancies should be reported

immediately.

Any surveyed information incorporated within this drawing cannot be guaranteed as accurate unless confirmed by a fixed dimension. All dimensions are in millimetres unless noted otherwise.

		Enter revision text here if required		
	Scale :-1:200@A1	Date :- 10-07-14	Drawing No :-	Rev :-
BMISSION			N072.6.1.204	
	Drawn by :- AW	Checked :-		