



revisions _____ date _____

Contractors, Sub Contractors and Suppliers are to check all relevant dimensions and levels of site and buildings before commencing any shop drawings or building work.

This drawing is copyright and may not be reproduced in any part or form without written consent of Fowler Architecture and Planning.

project _____

FIR TREE FARM
CHARTER ALLEY


drawing _____

design scheme


PLOT ①

scale 1:100 @ A1 date JAN '24


drawing no 210944-03

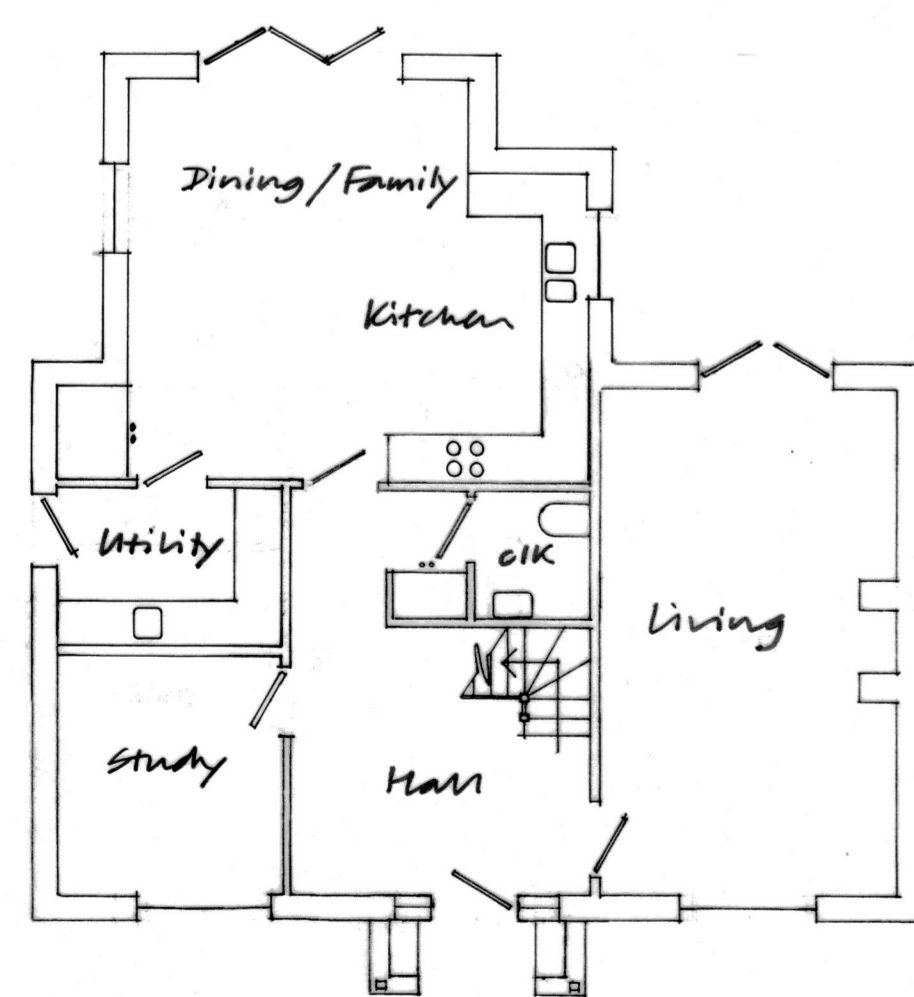

ground floor plan

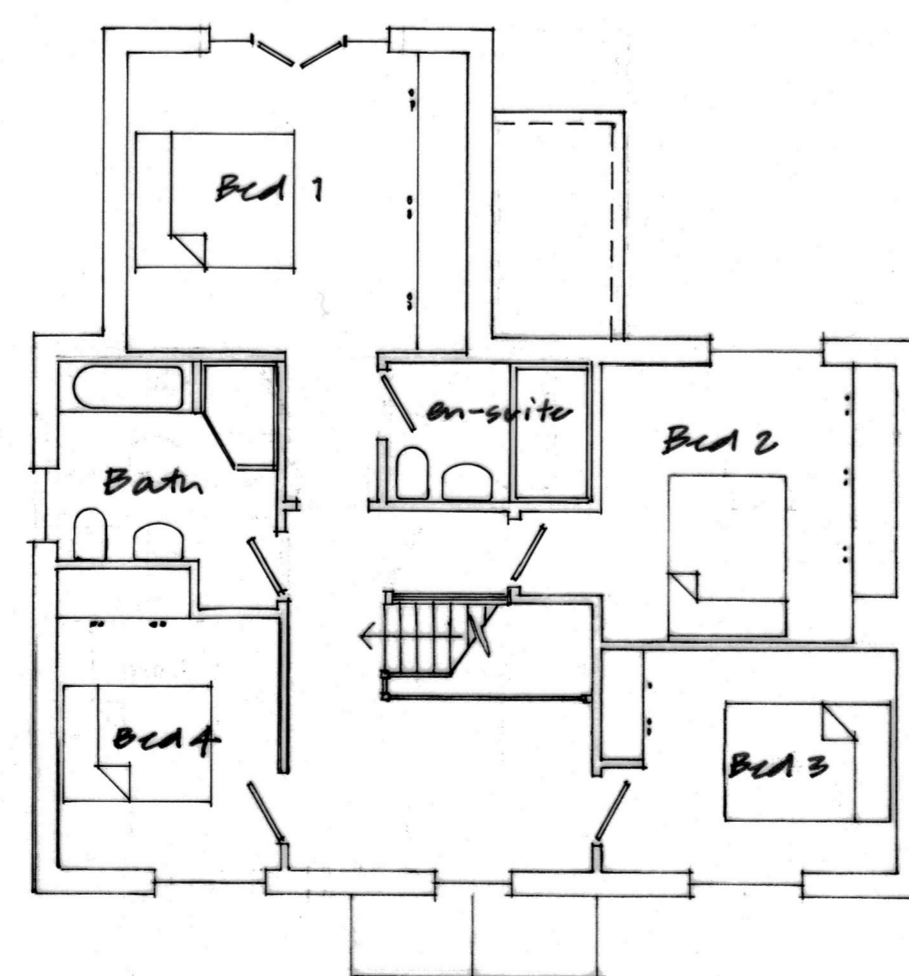


first floor plan

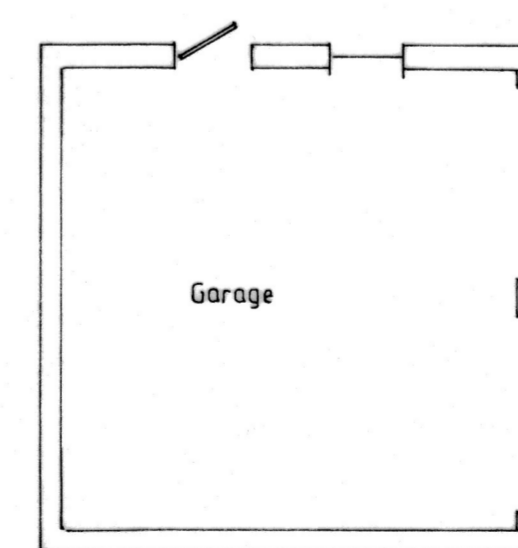



floor plan



north elev.

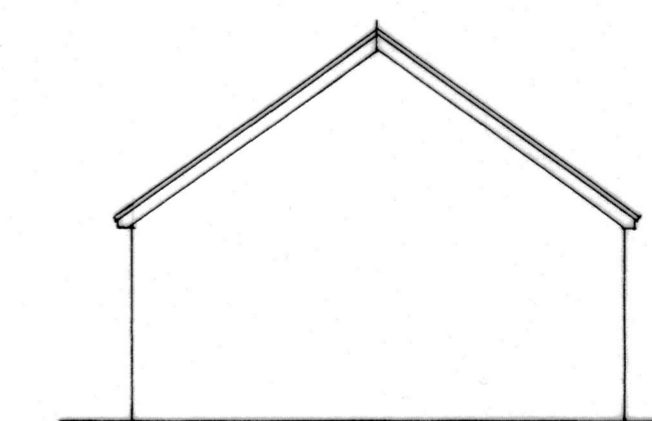

south elev.

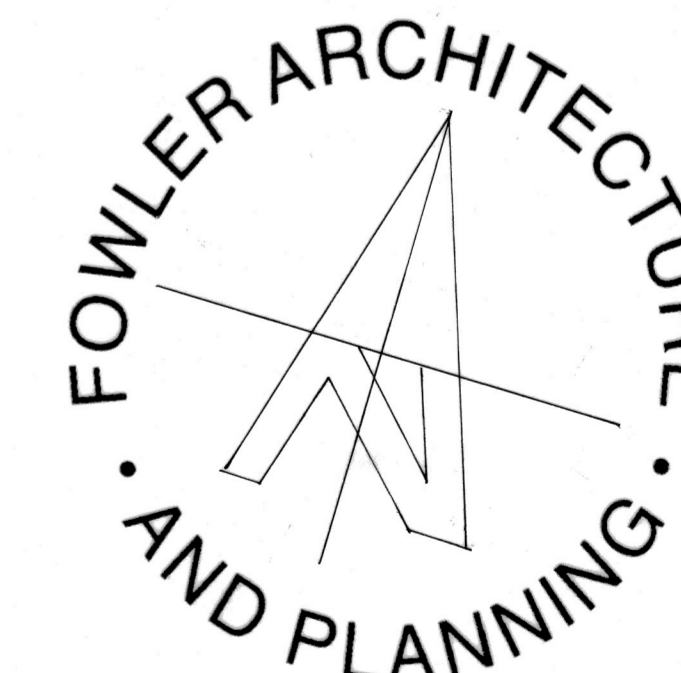 

39 High Street
Pewsey
Wiltshire
SN9 5AF

Tel: 01672 569444

enquiries@faap.co.uk