



KEY

- Indicative existing tree
- Indicative existing planning

Ordnance Survey, (c) Crown Copyright, 2024. All rights reserved. Licence number: 100022432
 NOTE: Content based on OS data

SITE PLAN
 1:200


revisions	initial	date

Contractors, Sub-Contractors and Suppliers are to check all dimensions and details of the proposed development against the approved drawings and specifications before commencing any shop drawings or building work.
 This drawing is copyright and may not be reproduced in any part without the written consent of Fowler Architecture and Planning.

Project
 FIR TREE FARM,
 Charter Alley,
 Hampshire,
 RG26 5PZ

Proposed Site Plan

drawing no 210944-12
scale 1:200 @A1
drawn by EG
date Jan 24
rev -

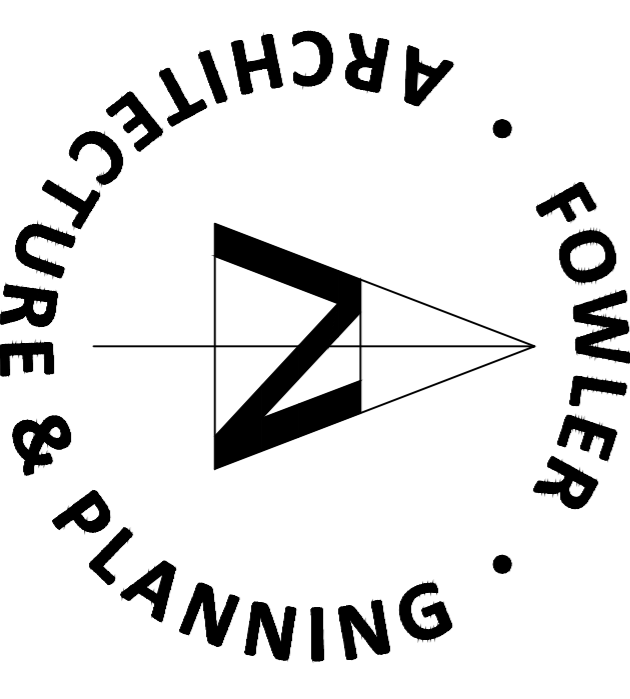

39 High Street
 Pewsey
 Wiltshire
 SN9 5AF
 tel (01672) 569444
 fax (01672) 569488
 enquiries@faap.co.uk