


01- Detail of Frieze



03- Proposed Repair (see detail drawing no. 3878-SK02A)

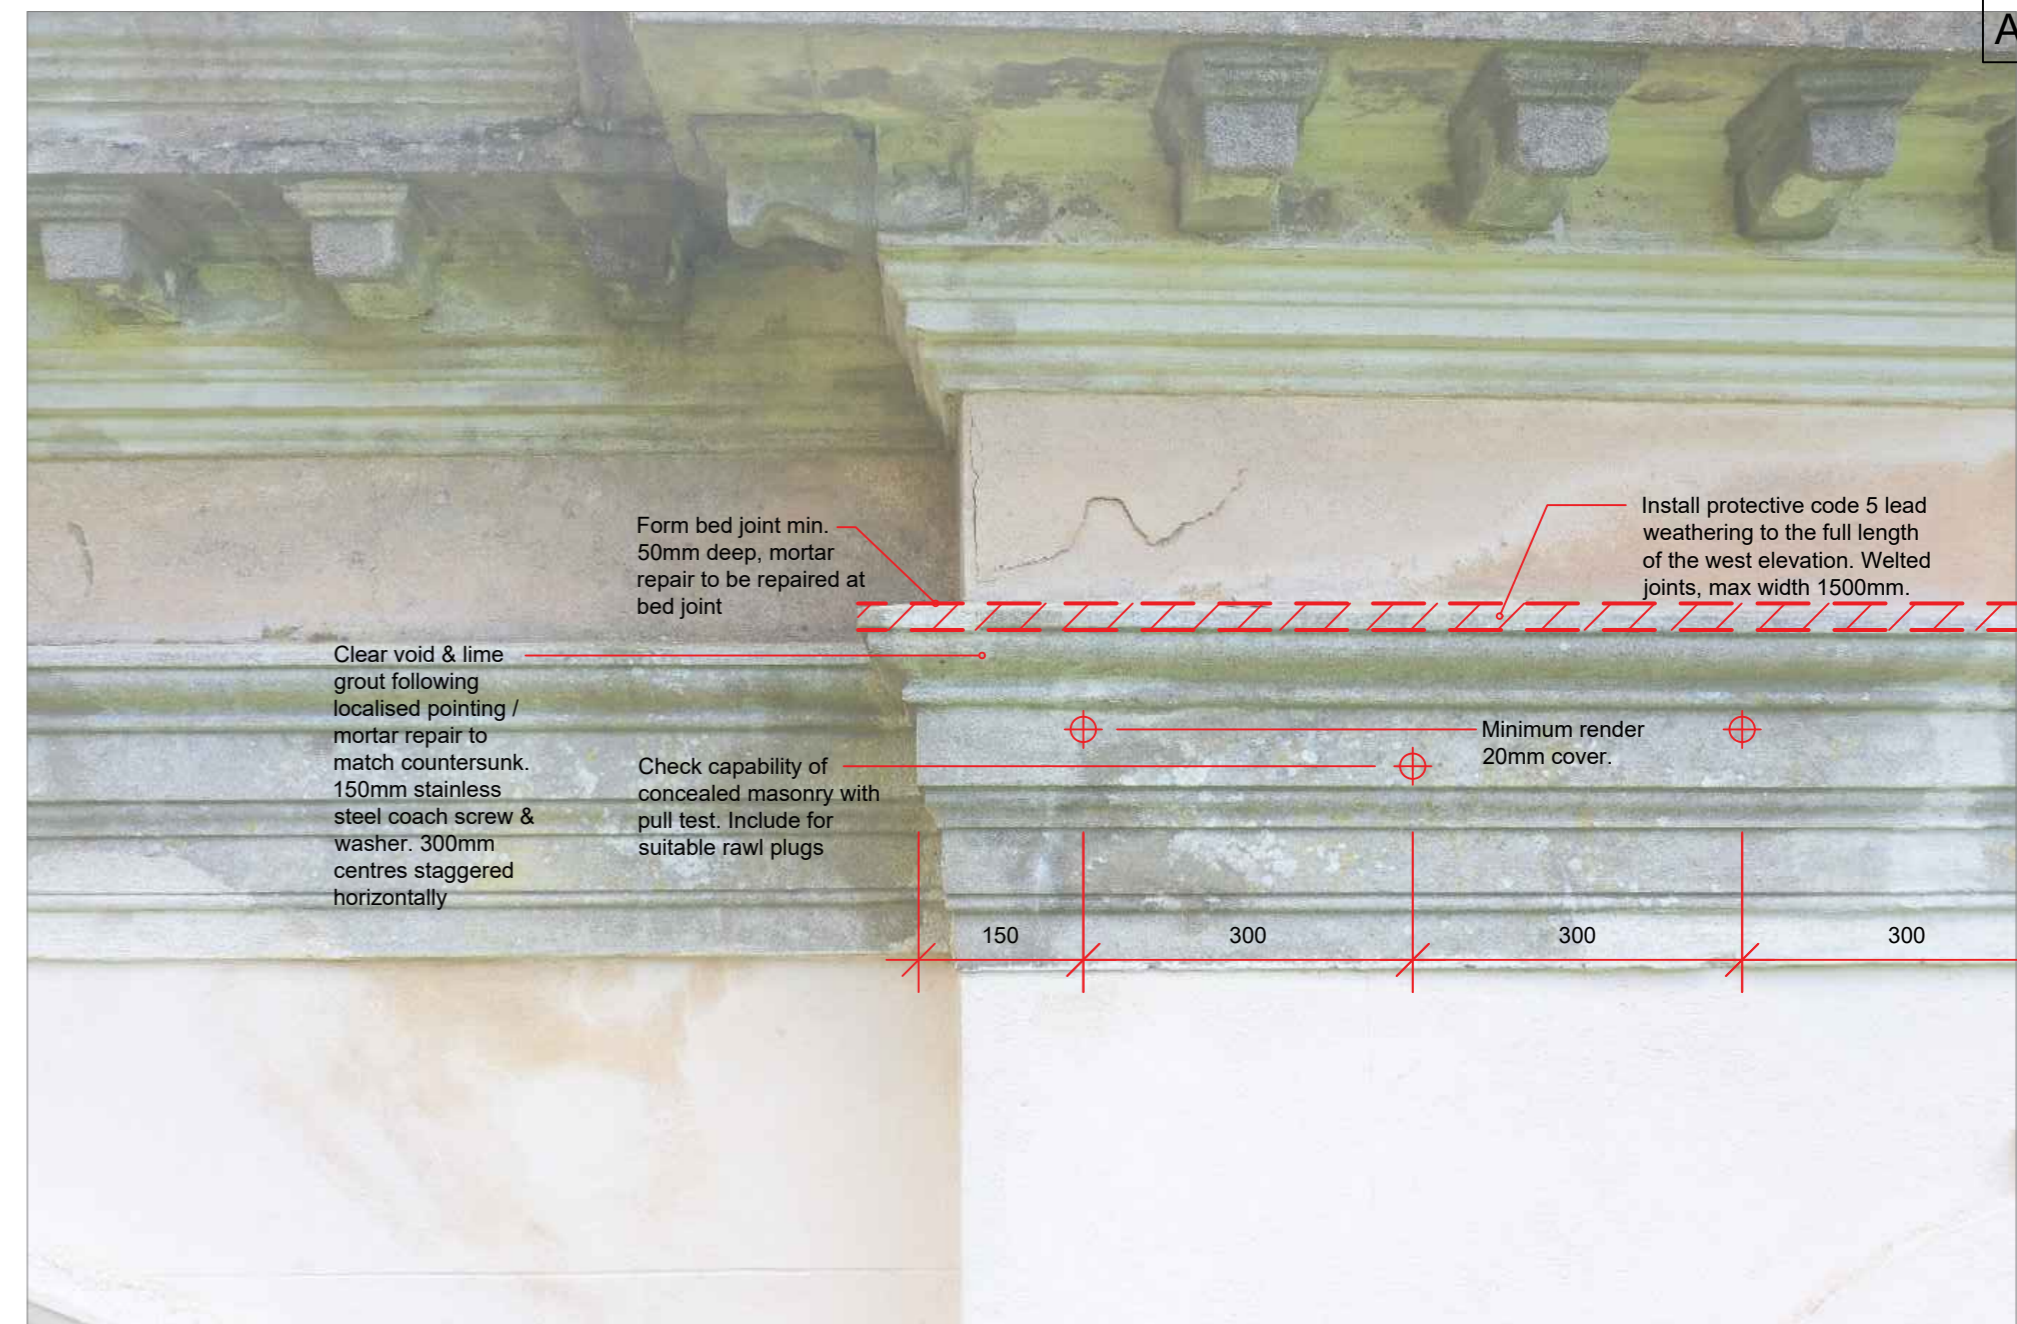

02- General Elevation



04- General View (Dec '23)



05- Collapsed Section (Dec '23)
See detail drawing no. 3878-SK02A for re-render information

Safety Health and Environmental Information

The following risks are identified as unusual or unfamiliar to a competent contractor

CONSTRUCTION RISKS

There are no significant or unfamiliar risks

DEMOLITION RISKS (FUTURE)


There are no significant or unfamiliar risks

It is assumed that all work will be carried out by a competent contractor working, where appropriate, to an approved method statement

Notes:



A	Figures 4 & 5 added. Figure 1 amended following partial collapse of render string in Dec '23	17/01/24	AM
REV	DETAILS	DATE	CHECKED

 

brownhill hayward brown
chartered architects

01543 254357 - mail@bharchitects.co.uk

Jackdaw's Castle - Highclere	DRAWING NO.
Stonework repairs to West Elevation	3878-SK03
Highclere Estate	REV DATE
	A May '22

PLANNING	DRAWN	CHECKED	SCALE
	JH	AM	Not to Scale

The copyright of this drawing and design is vested in the Architect and must not be copied or reproduced without written consent. All dimensions given are to be verified on site by the responsible contractor. Do not scale dimensions from this drawing.