



126 Shroffold Road

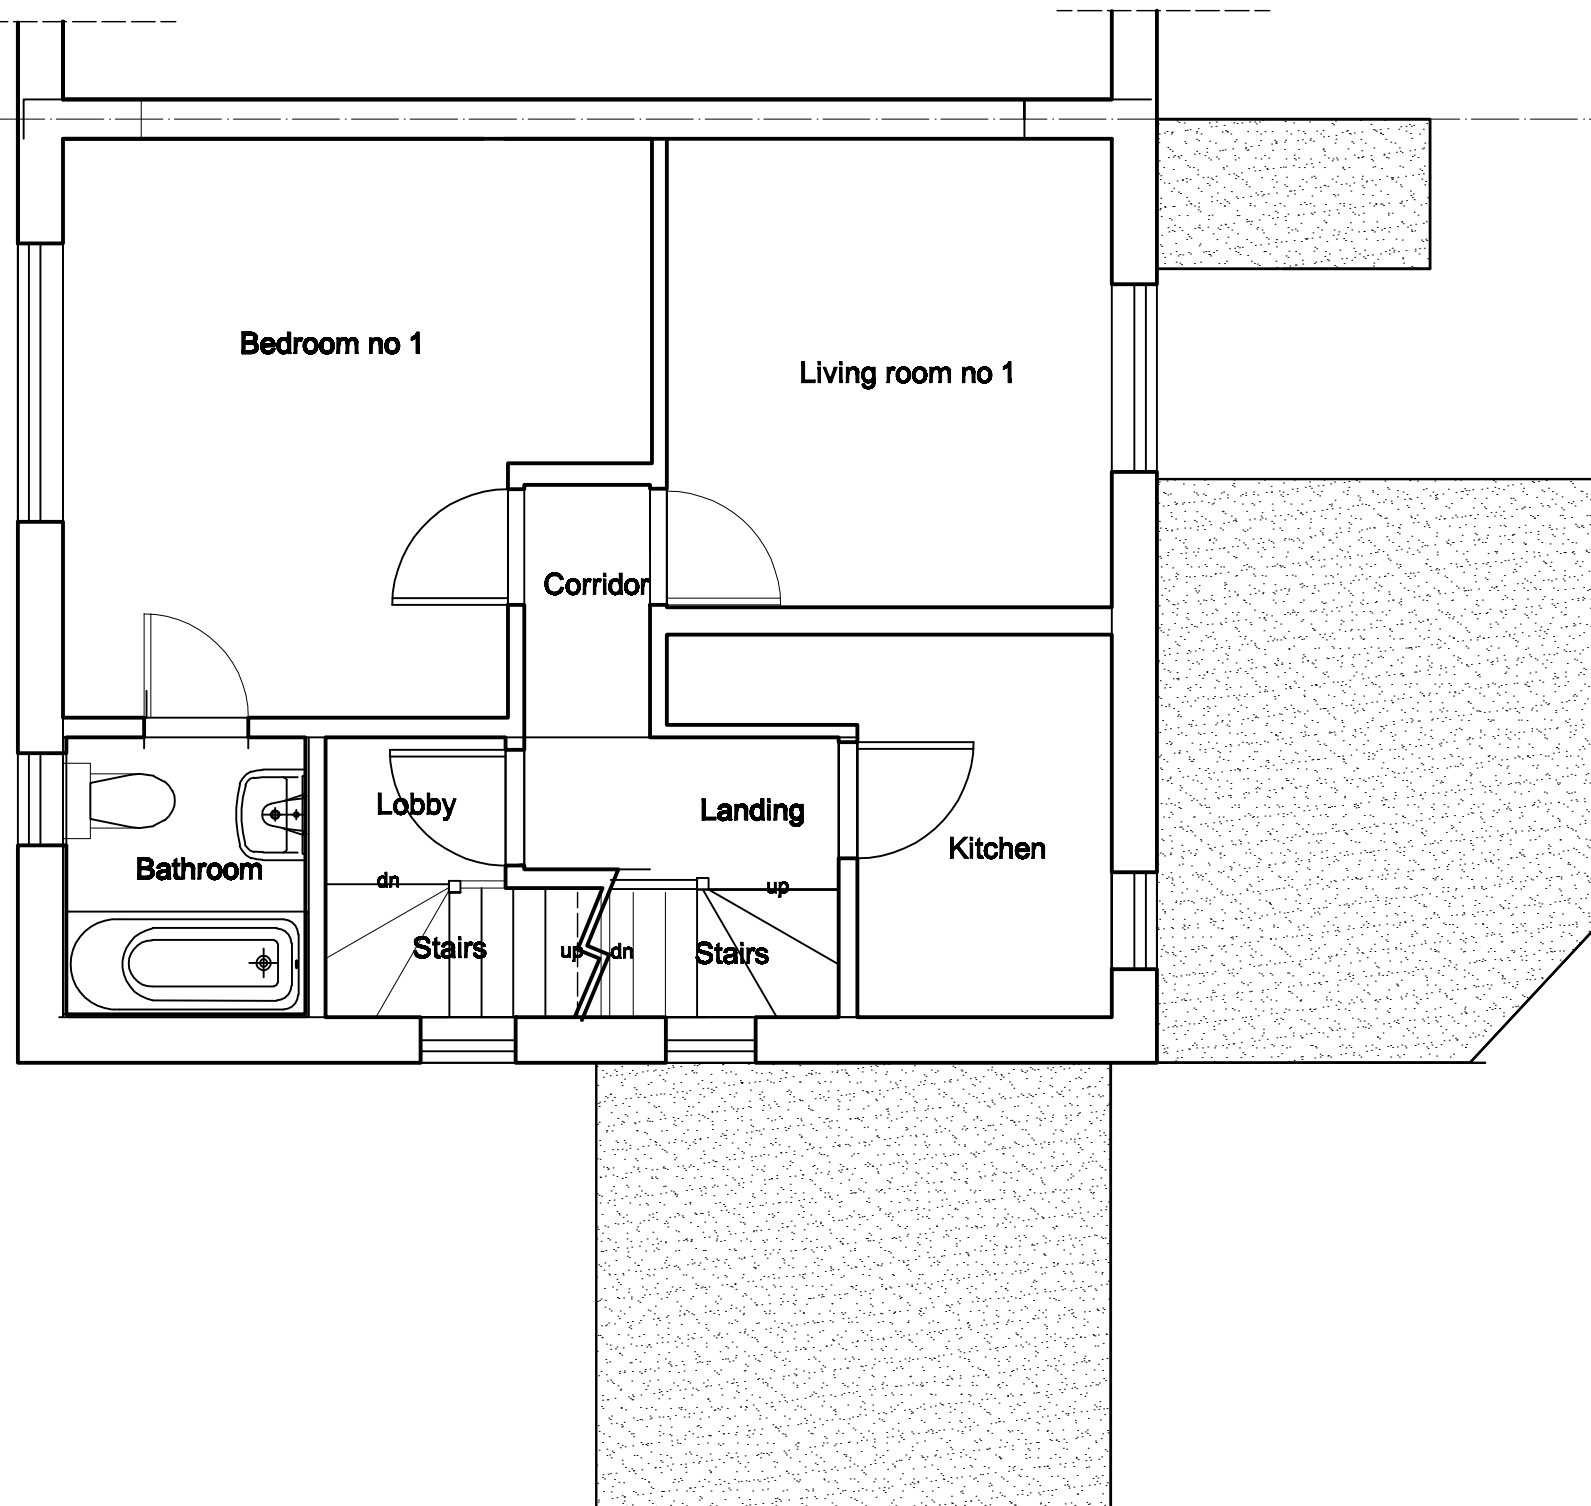

Application for a Lawful Development Certificate for an Existing use or operation or activity including those in breach of a planning condition.
 Town and Country Planning Act 1990:
 Section 191 as amended by section 10 of the Planning and Compensation Act 1991.
 Town and Country Planning (Development Management Procedure) (England) Order 2015

This drawing is © P.J.Stasch Architect 2023
 This drawing may not be copied by any third parties without prior permission

 

Plans, drawings and material submitted to the council are protected by the Copyright Acts (Section 47, 1988 Act). You may only use material which is downloaded or printed for consultation purposes. Further copies must not be made without written prior permission of the copyright owner.

3DArch Studio
 2, Panmuir Road
 London SW20 0PZ
 Pawel J. Stasch Architect RIBA

Drawing title:
House conversion
First floor plan
Survey - existing layout

Job title:
126 Shroffold Road
Bromley
BR1 5NJ

Job no:	Drawing no:
C/S/B	Revision suffix:
Scale:	Date:
1:50@A3	16.11.23
Drawn by:	Checked by:
P.J.S.	

2