



Planning Application Drawing

No allowance has been made for ground conditions. Contractors to check all dimensions prior to commencement of works.

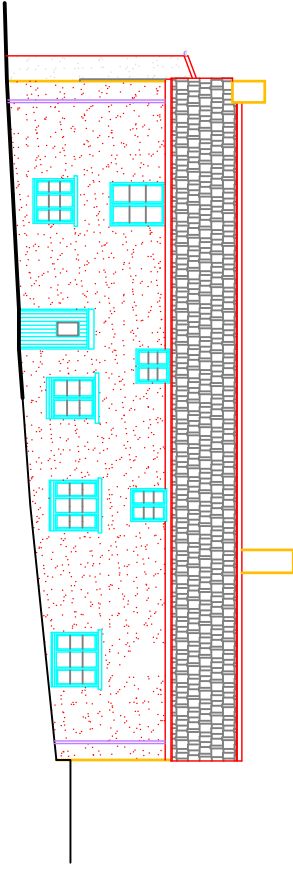

East Elevation


Elevations Scale 1 : 100

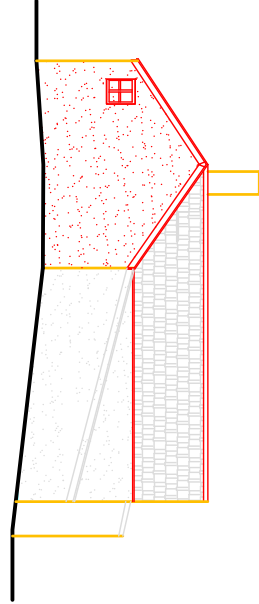

North Elevation



Adjacent Barn

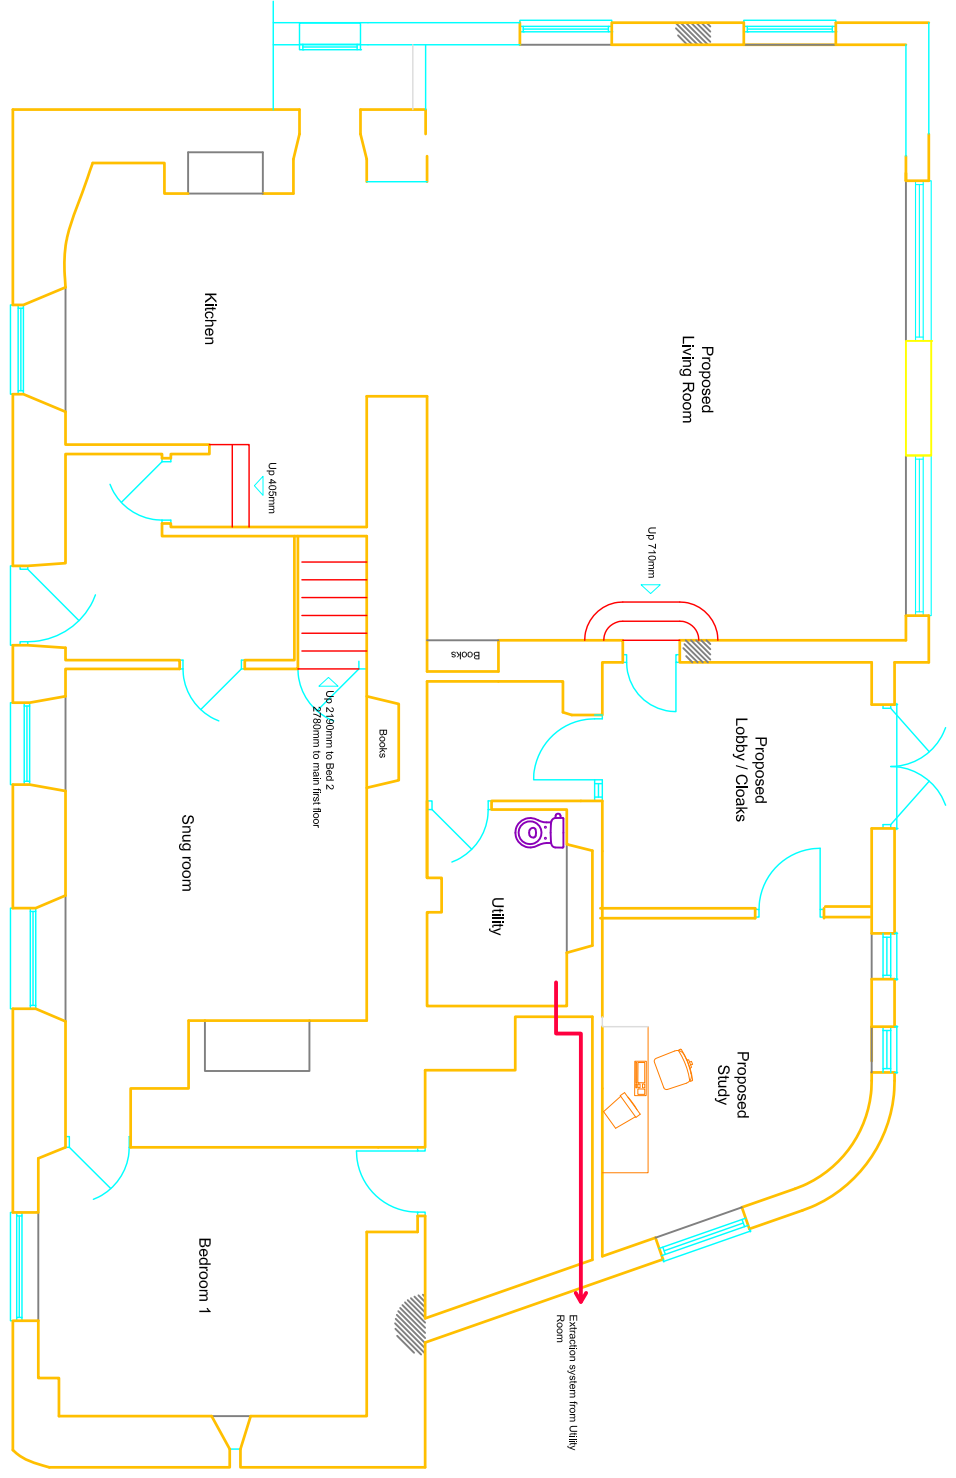

Proposed Ground Floor Layout Scale 1 : 50

NOTES / REVISIONS	
REV	DATE / NOTES

ORIGINAL DRAWING SIZE : A1	
Scale Reference:	
0m	7m
1	2
2	3
3	4
4	5
5	6
6	7m
7m	1:100
0m	3.5m
0.5	1.5
1	2
2	2.5
3	3.5m
3.5m	1:50

Location Plan
Scale 1 : 1250



Proposed

Client
Mr. C. Forgan

Job Description
Proposed Extension

Job Location
Haye Farm, Haye
Callington, Cornwall, PL17 7JW

Date
15-11-15
Scale
As Stated

Drawing No.
FOHF-03
Planning Application