



Planning Application Drawing

No allowance has been made for ground conditions. Contractors to check all dimensions prior to commencement of works.

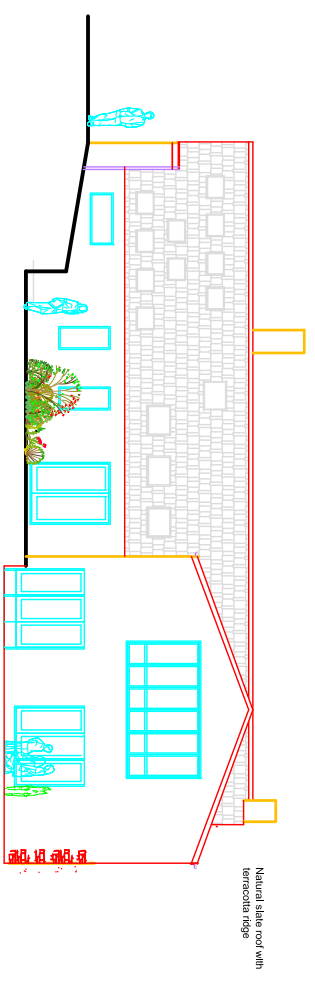


West Elevation


Elevations Scale 1 : 100

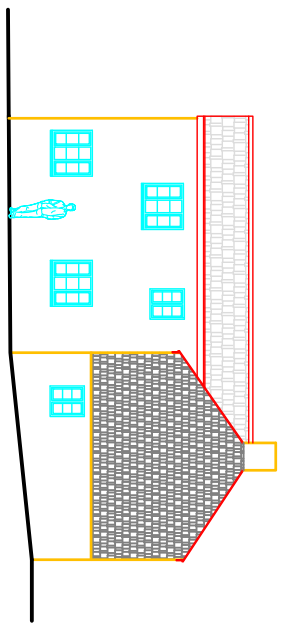

South Elevation

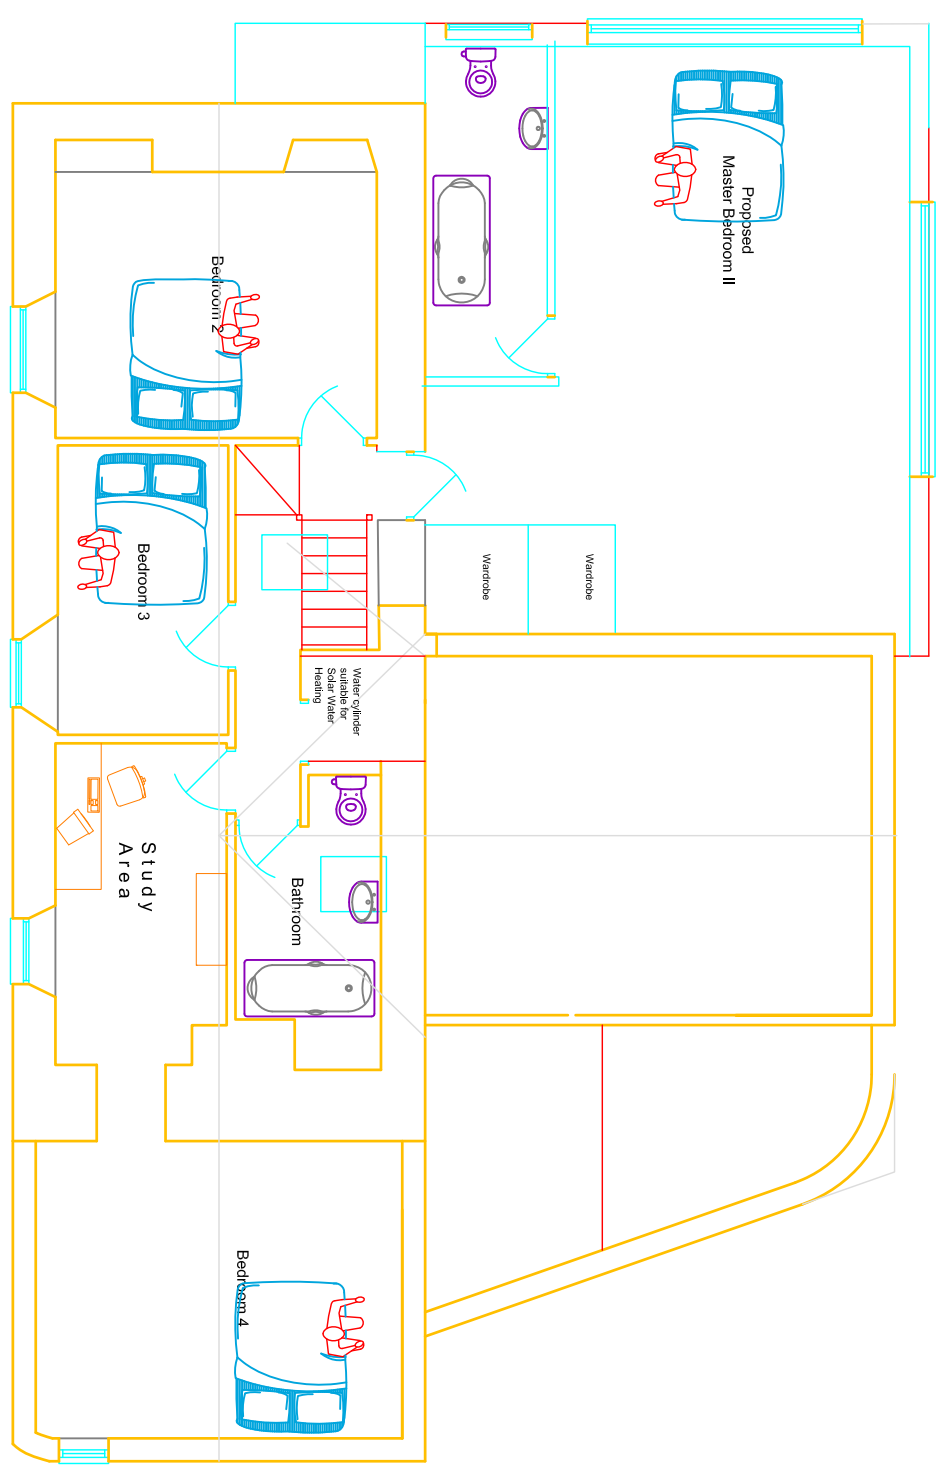


Proposed First Floor Layout Scale 1 : 50

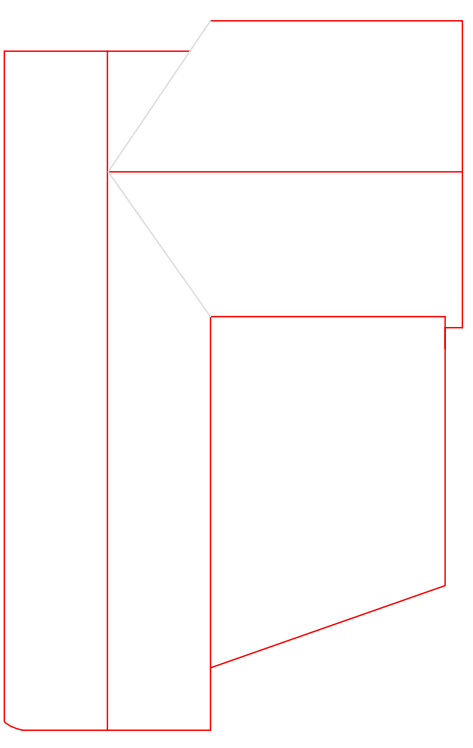

Proposed Roof Layout Scale 1 : 100

NOTES / REVISIONS	
REV	DATE / NOTES

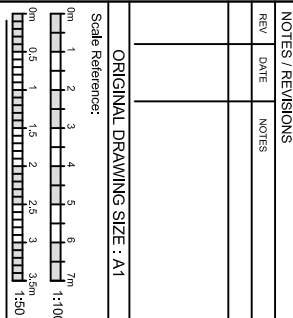

Location Plan
Scale 1 : 1250

Proposed

Client: Mr C Forgan

Job Description: Proposed Extension

Job Location: Haye Farm, Haye
Callington, Cornwall, PL17 7JW

Date: 15-11-2015
Scale: As Stated

Job No: FOHF-04

Planning Application