


1. Do not scale off this drawing for construction purposes.  
 2. All dimensions and levels to be checked on site by the contractor before commencement of work and discrepancies reported to the architect.  
 3. No responsibility can be accepted for errors arising on site due to unauthorised variations from the architect's drawing.  
 4. This drawing is the copyright of the architect and may not be reproduced without license.  
 5. This drawing is prepared for submission in relation to local authority consent. The author accepts no design liability for works constructed on the basis of this drawing.

A3

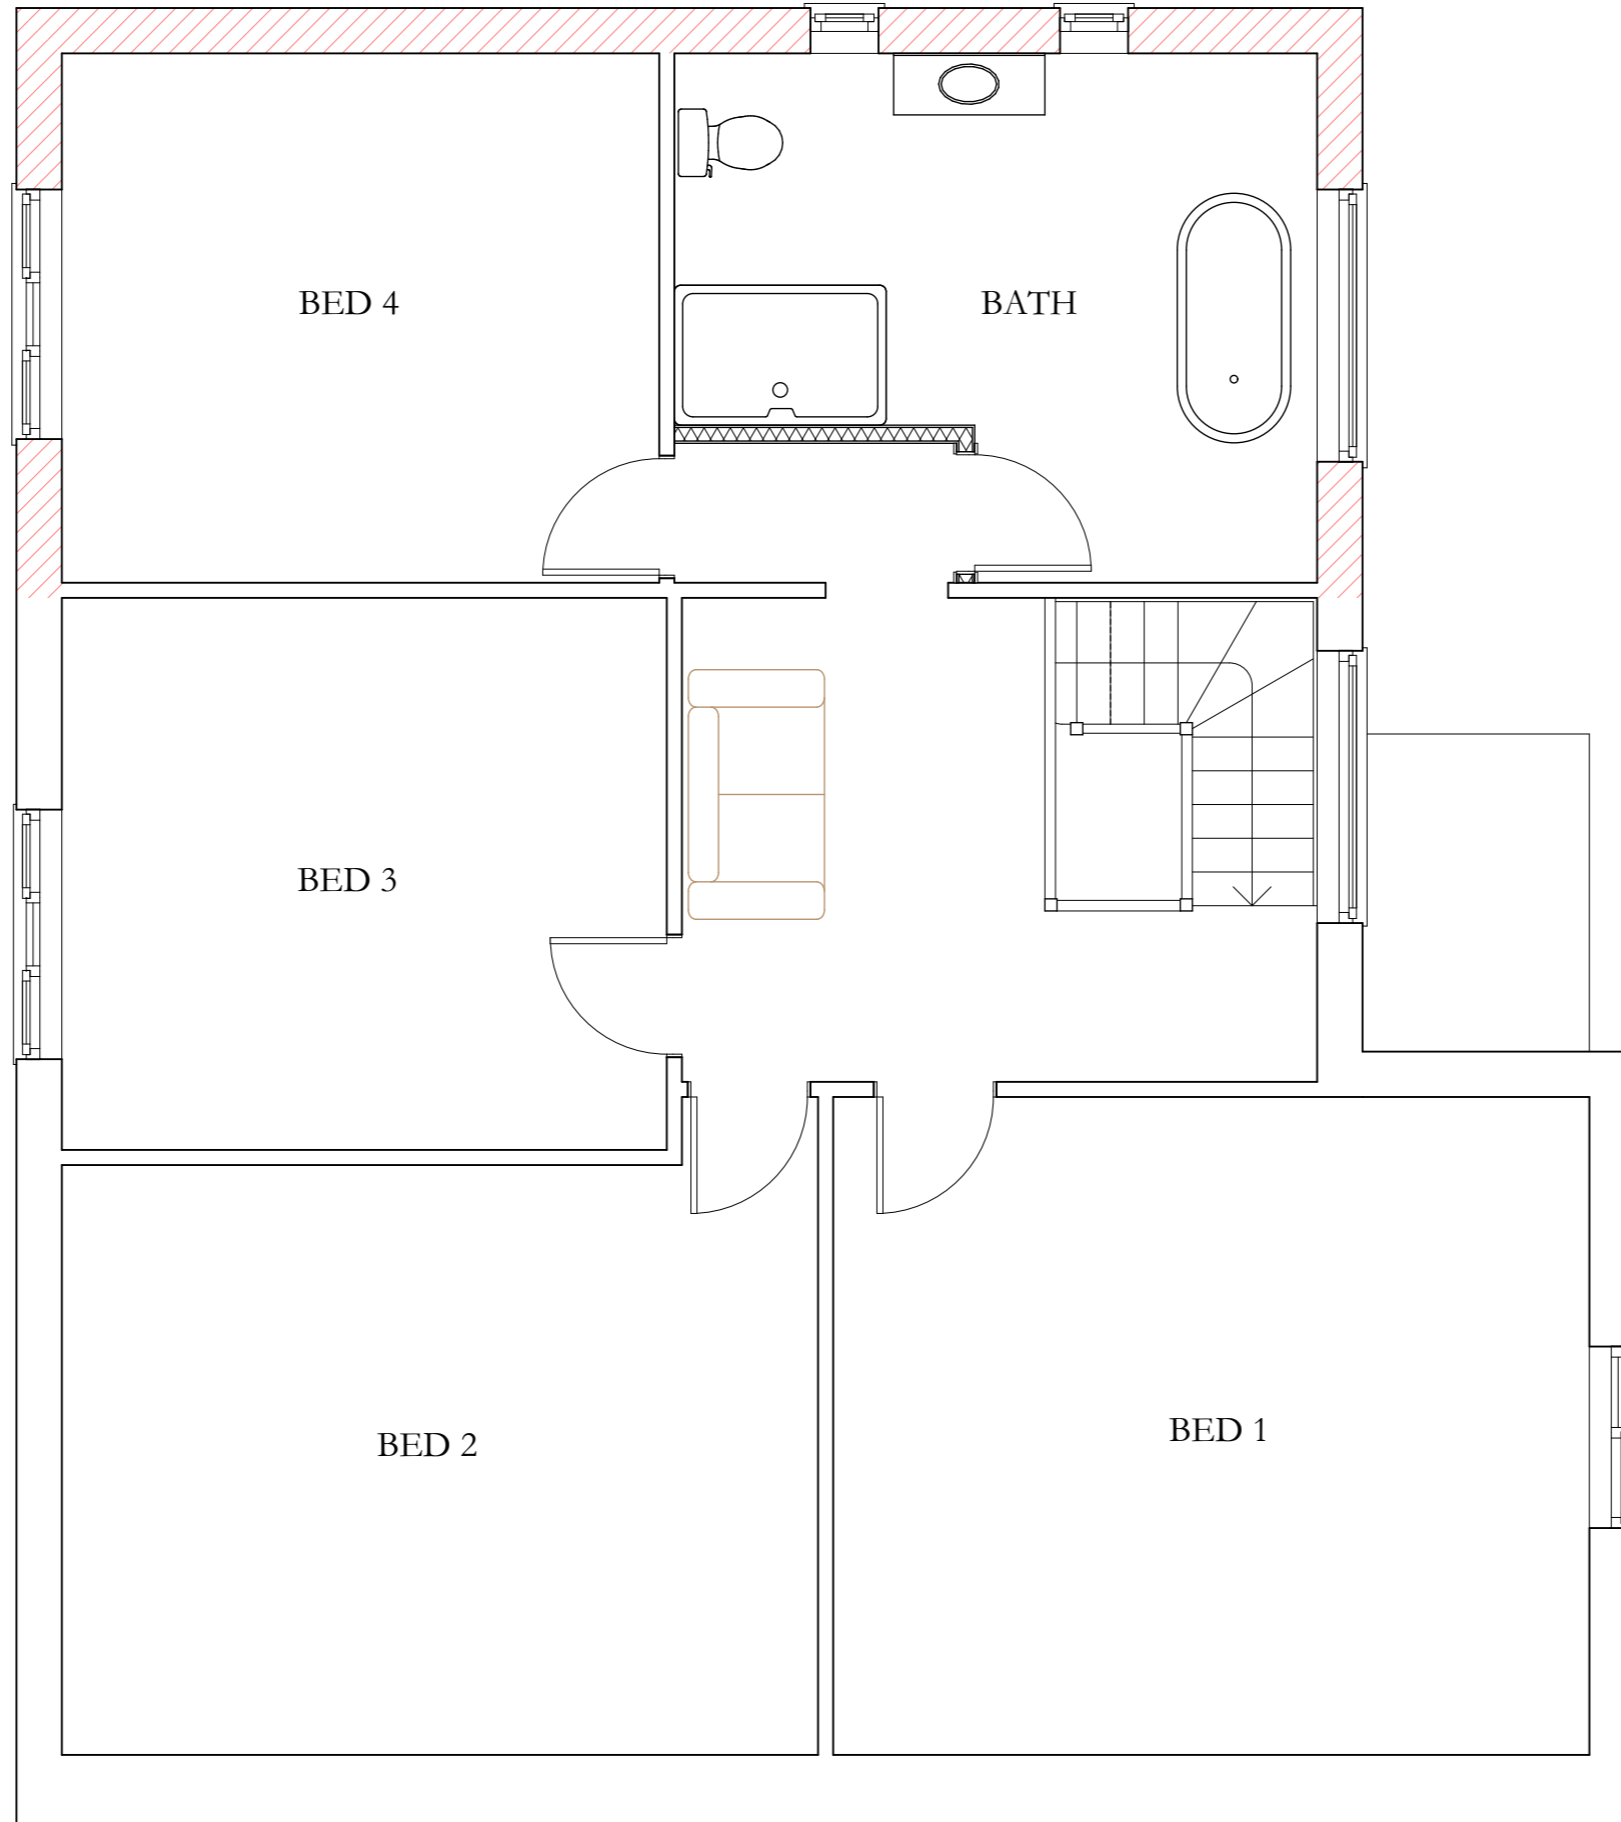

drawing no 1384.06 rev.

job  
 Alterations and Extension to Dwelling  
 And Associated Works


Carnvale, Yellow Wort, Carnmenellis,  
 REDRUTH, TR16 6NP

drawing  
 FIRST FLOOR PLAN LAYOUT - PROPOSED

drawing no	rev.	scale	paper size	date
1384.06		1 : 50	A3	Sep. 2023

**Martin Richards Design**

Principal: Martin Richards B.A. (Hons) Dip. Arch.

 

email. mail@martinrichardsdesign.co.uk