

Applicant : Mr R Bray



Site Address : Grogarth Farm, Tregony

Proposal : Provision of modest building and parking area to facilitate a milk vending machine


Scale: Various at A3

Drawn by: SEP


Plan reference: RB-ELV01

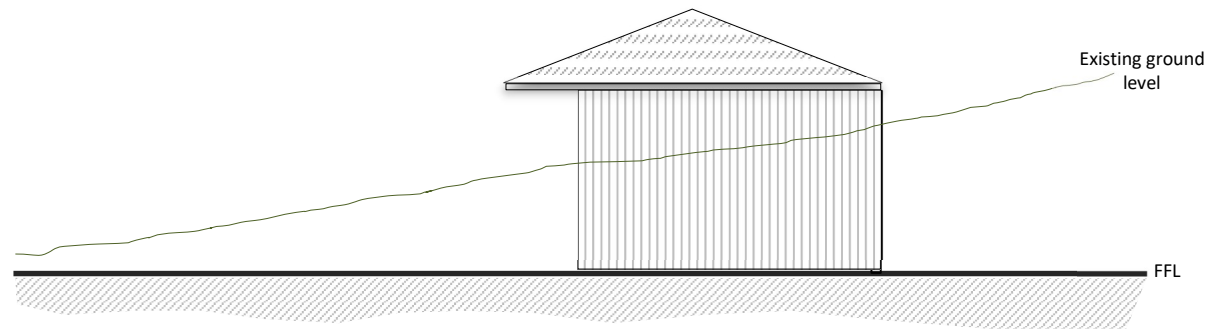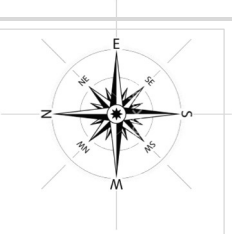


North East Elevation (1:100)

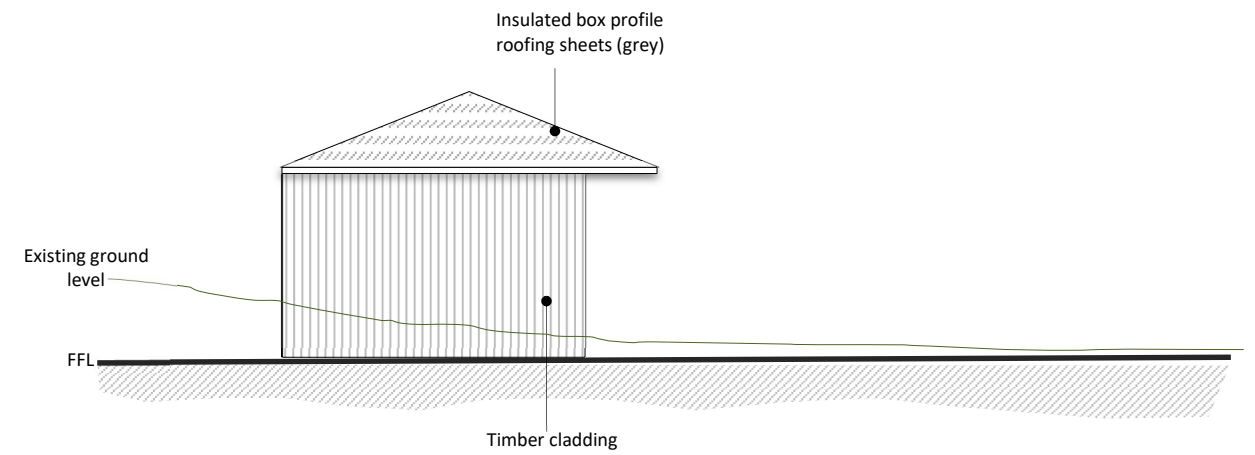


South West Elevation (1:100)

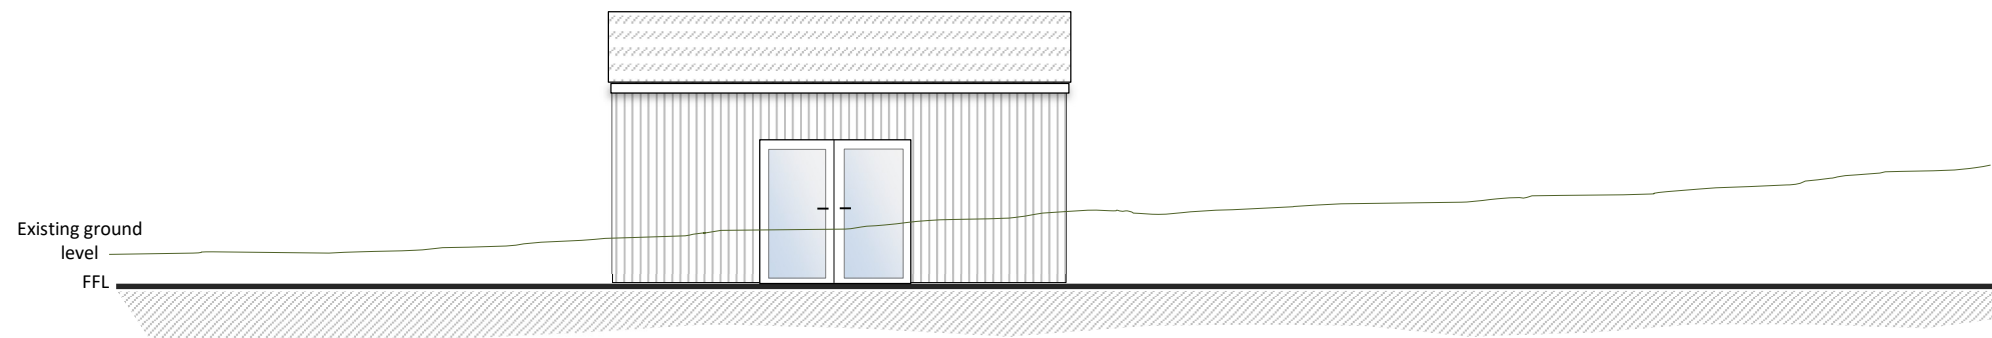

South East Elevation (1:100)

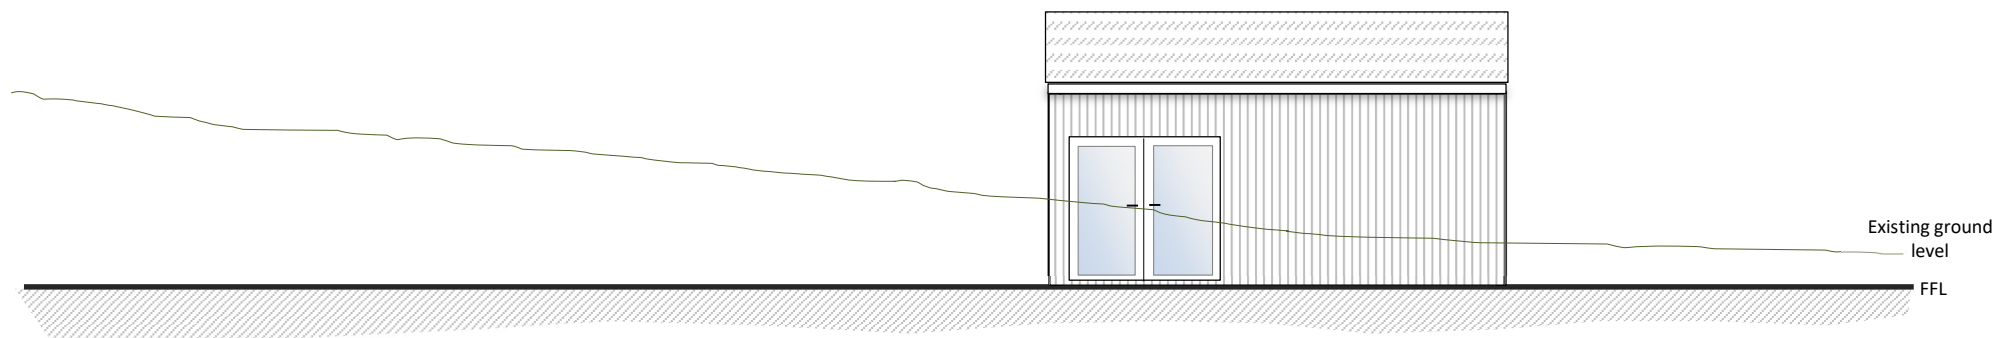

North West Elevation (1:100)

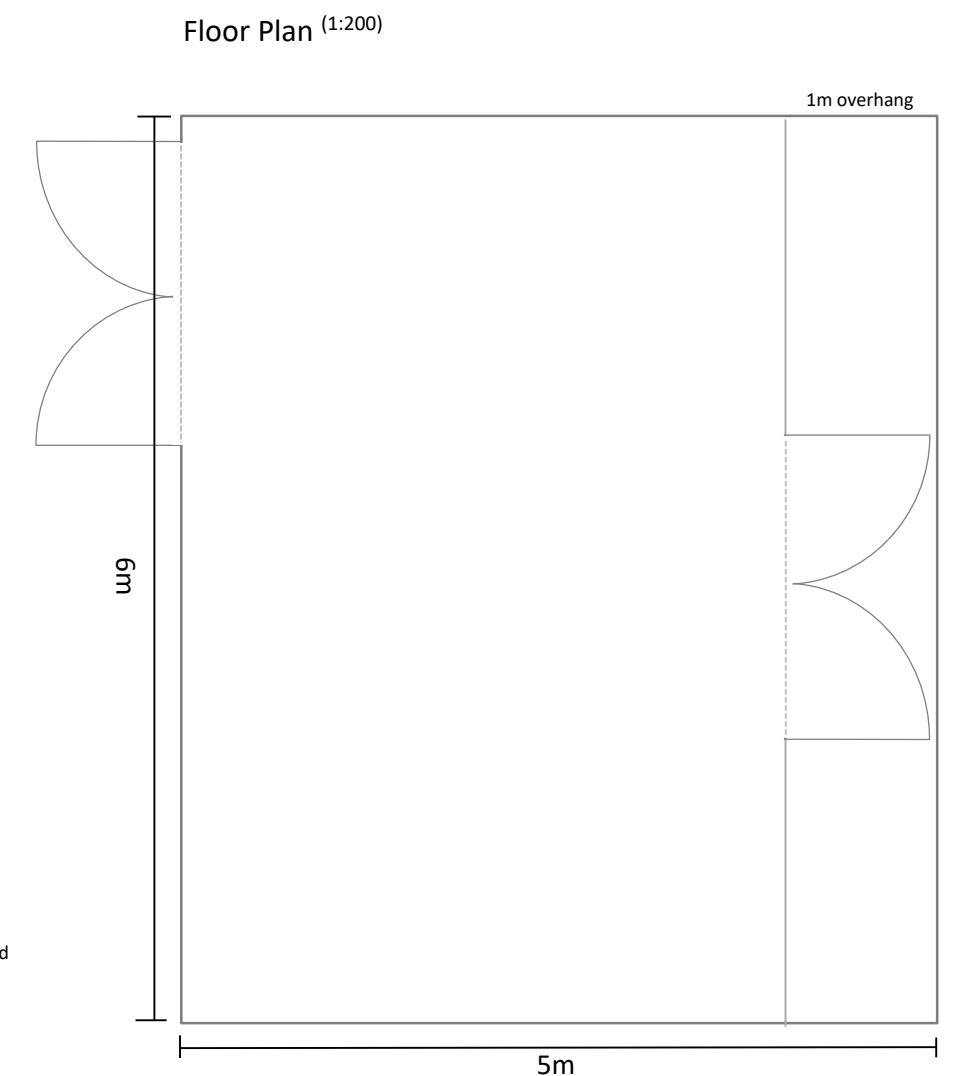

Floor Plan (1:200)

1m
Scale 1:100 at A4

2m
Scale 1:200 at A4