




ROOF PLAN

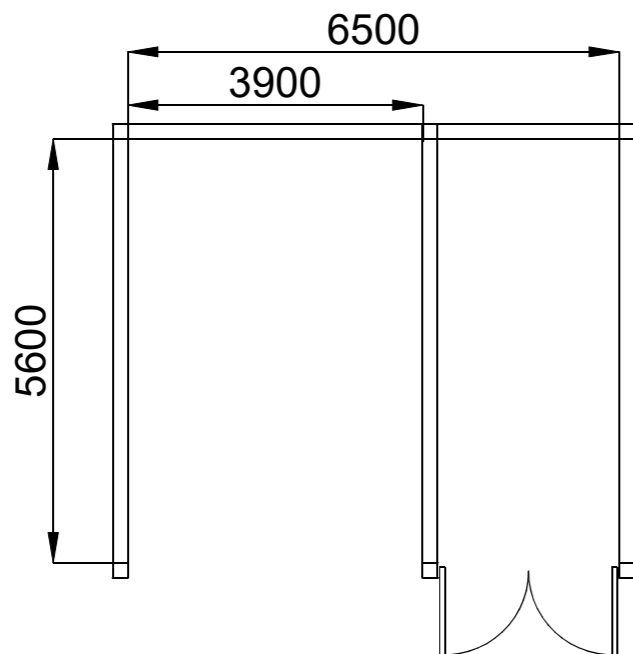

GROUND FLOOR PLAN

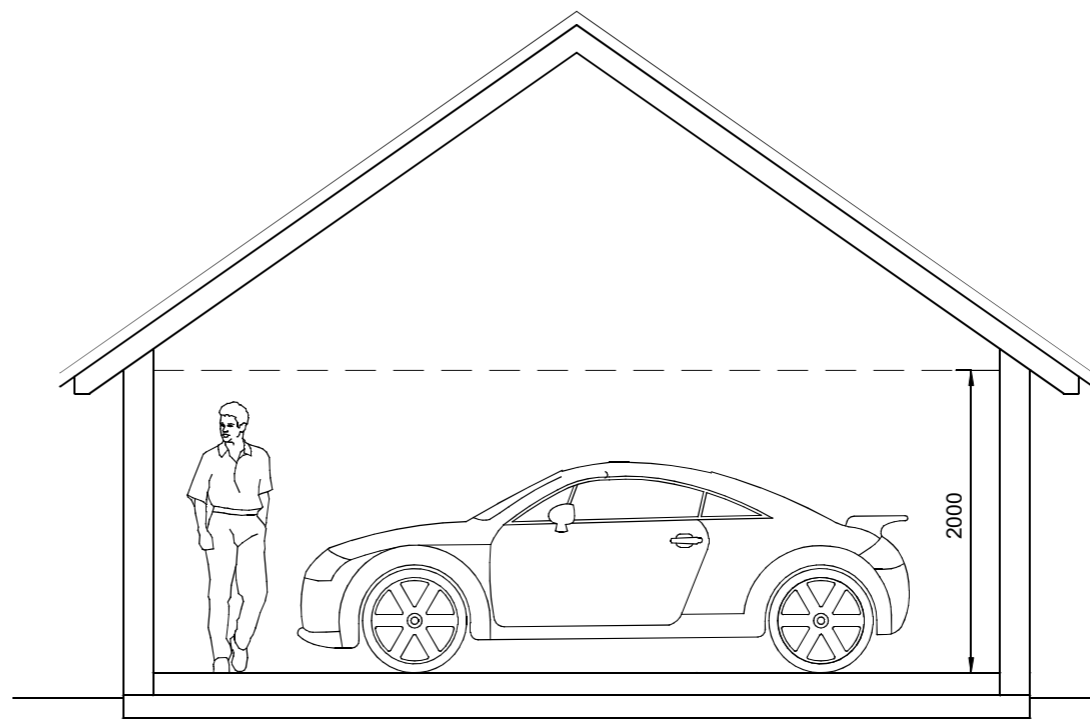

SECTION
Scale 1:50

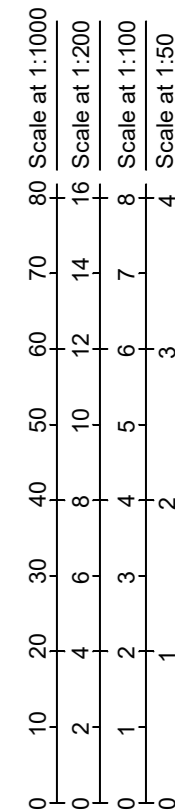

Title: Garage/car port

at
Brendon Cottage
Congresbury
BS49 5AF

Title: Floor and roof plans

Drawing No: 3802/02

Revision:

Date: October 2023

Scale: 1:100 and 1:50

Sheamus Machin
CHARTERED SURVEYOR - VALUER - LAND AGENT