





EXISTING FRONT ELEVATION

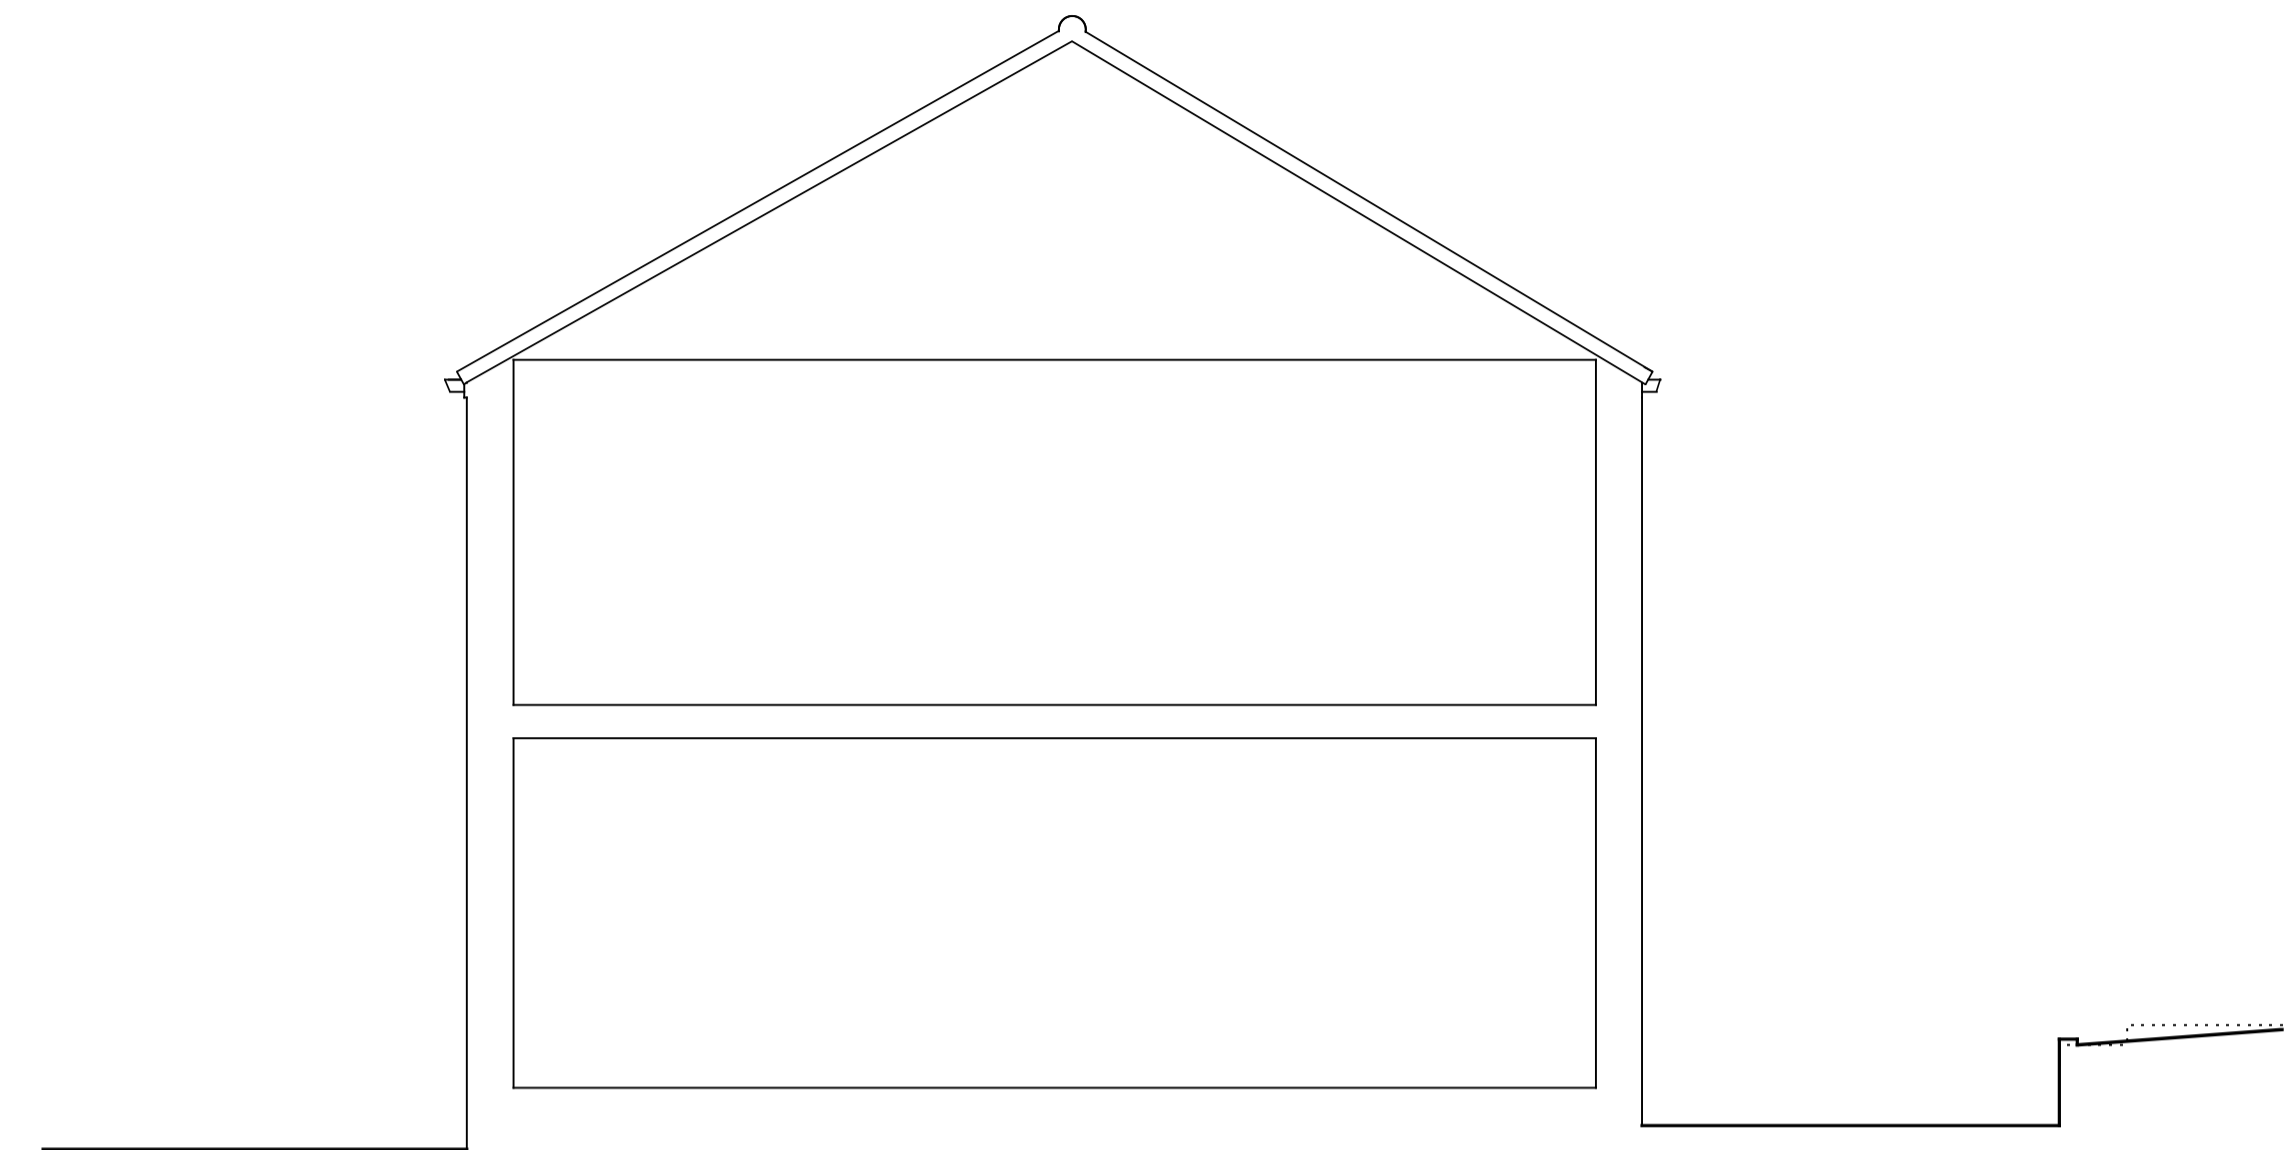


EXISTING SIDE ELEVATION

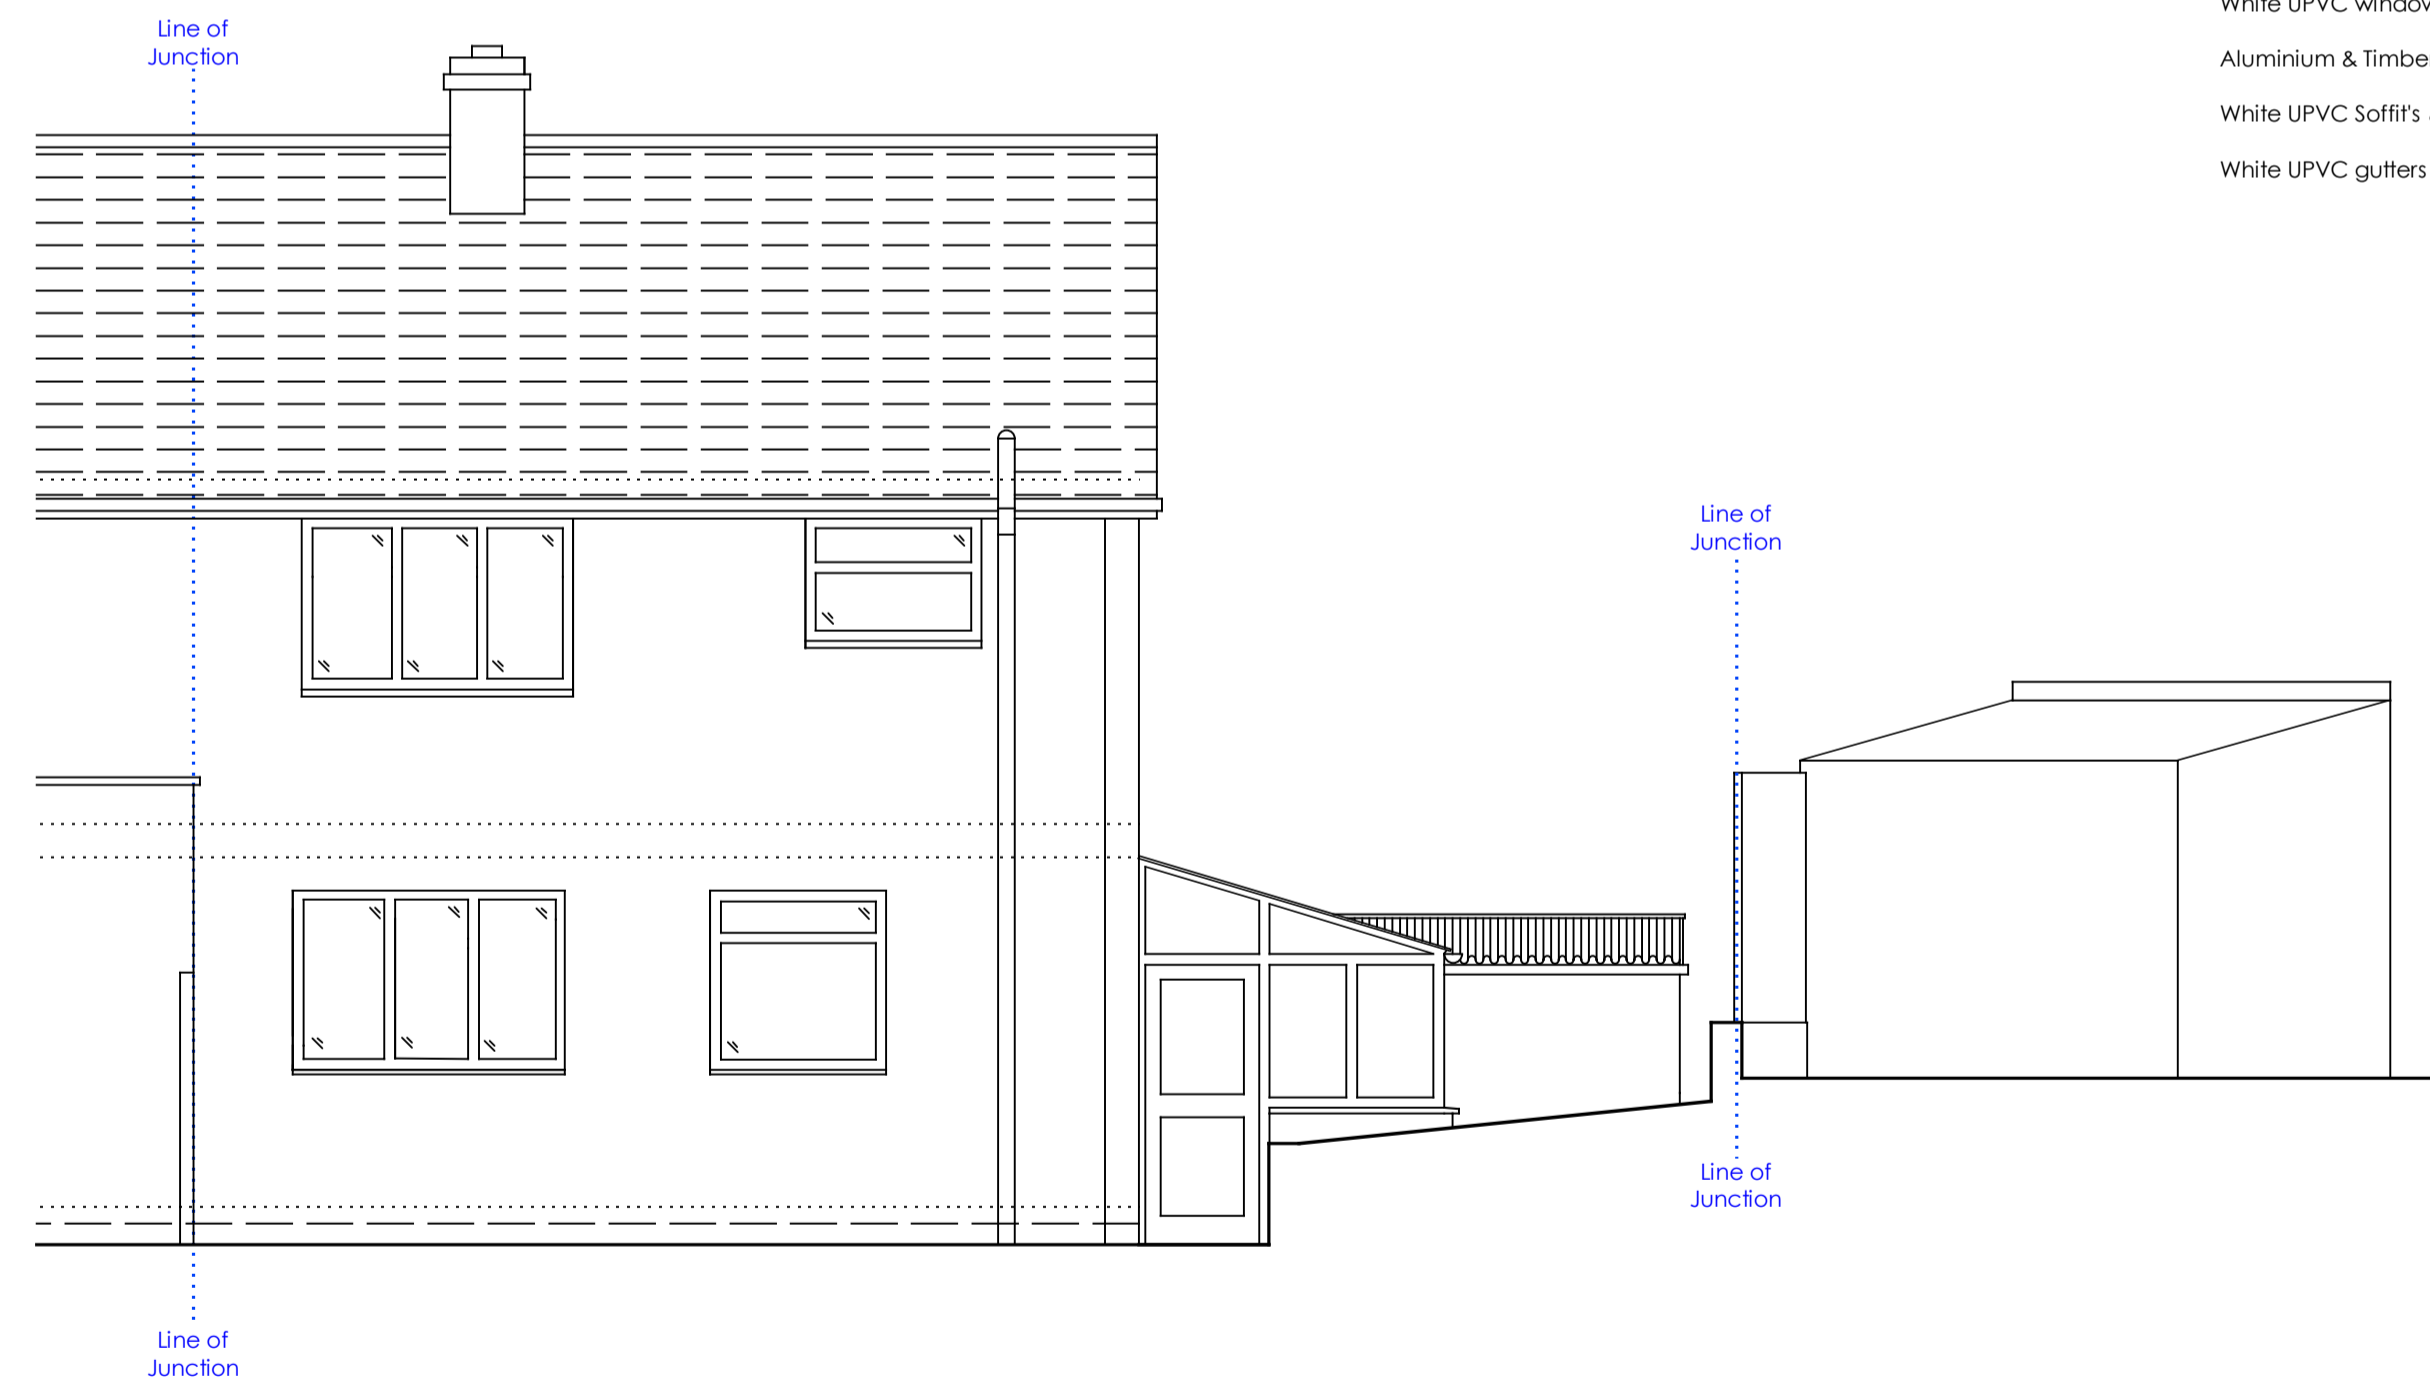


EXISTING REAR ELEVATION

- NOTES:
- Existing Material Finishes
 - Ludlow Interlocking Concrete Tiles
 - Render & Facing Brickwork
 - White UPVC windows throughout
 - Aluminium & Timber Doors
 - White UPVC Soffit's & Fascias
 - White UPVC gutters and downpipes

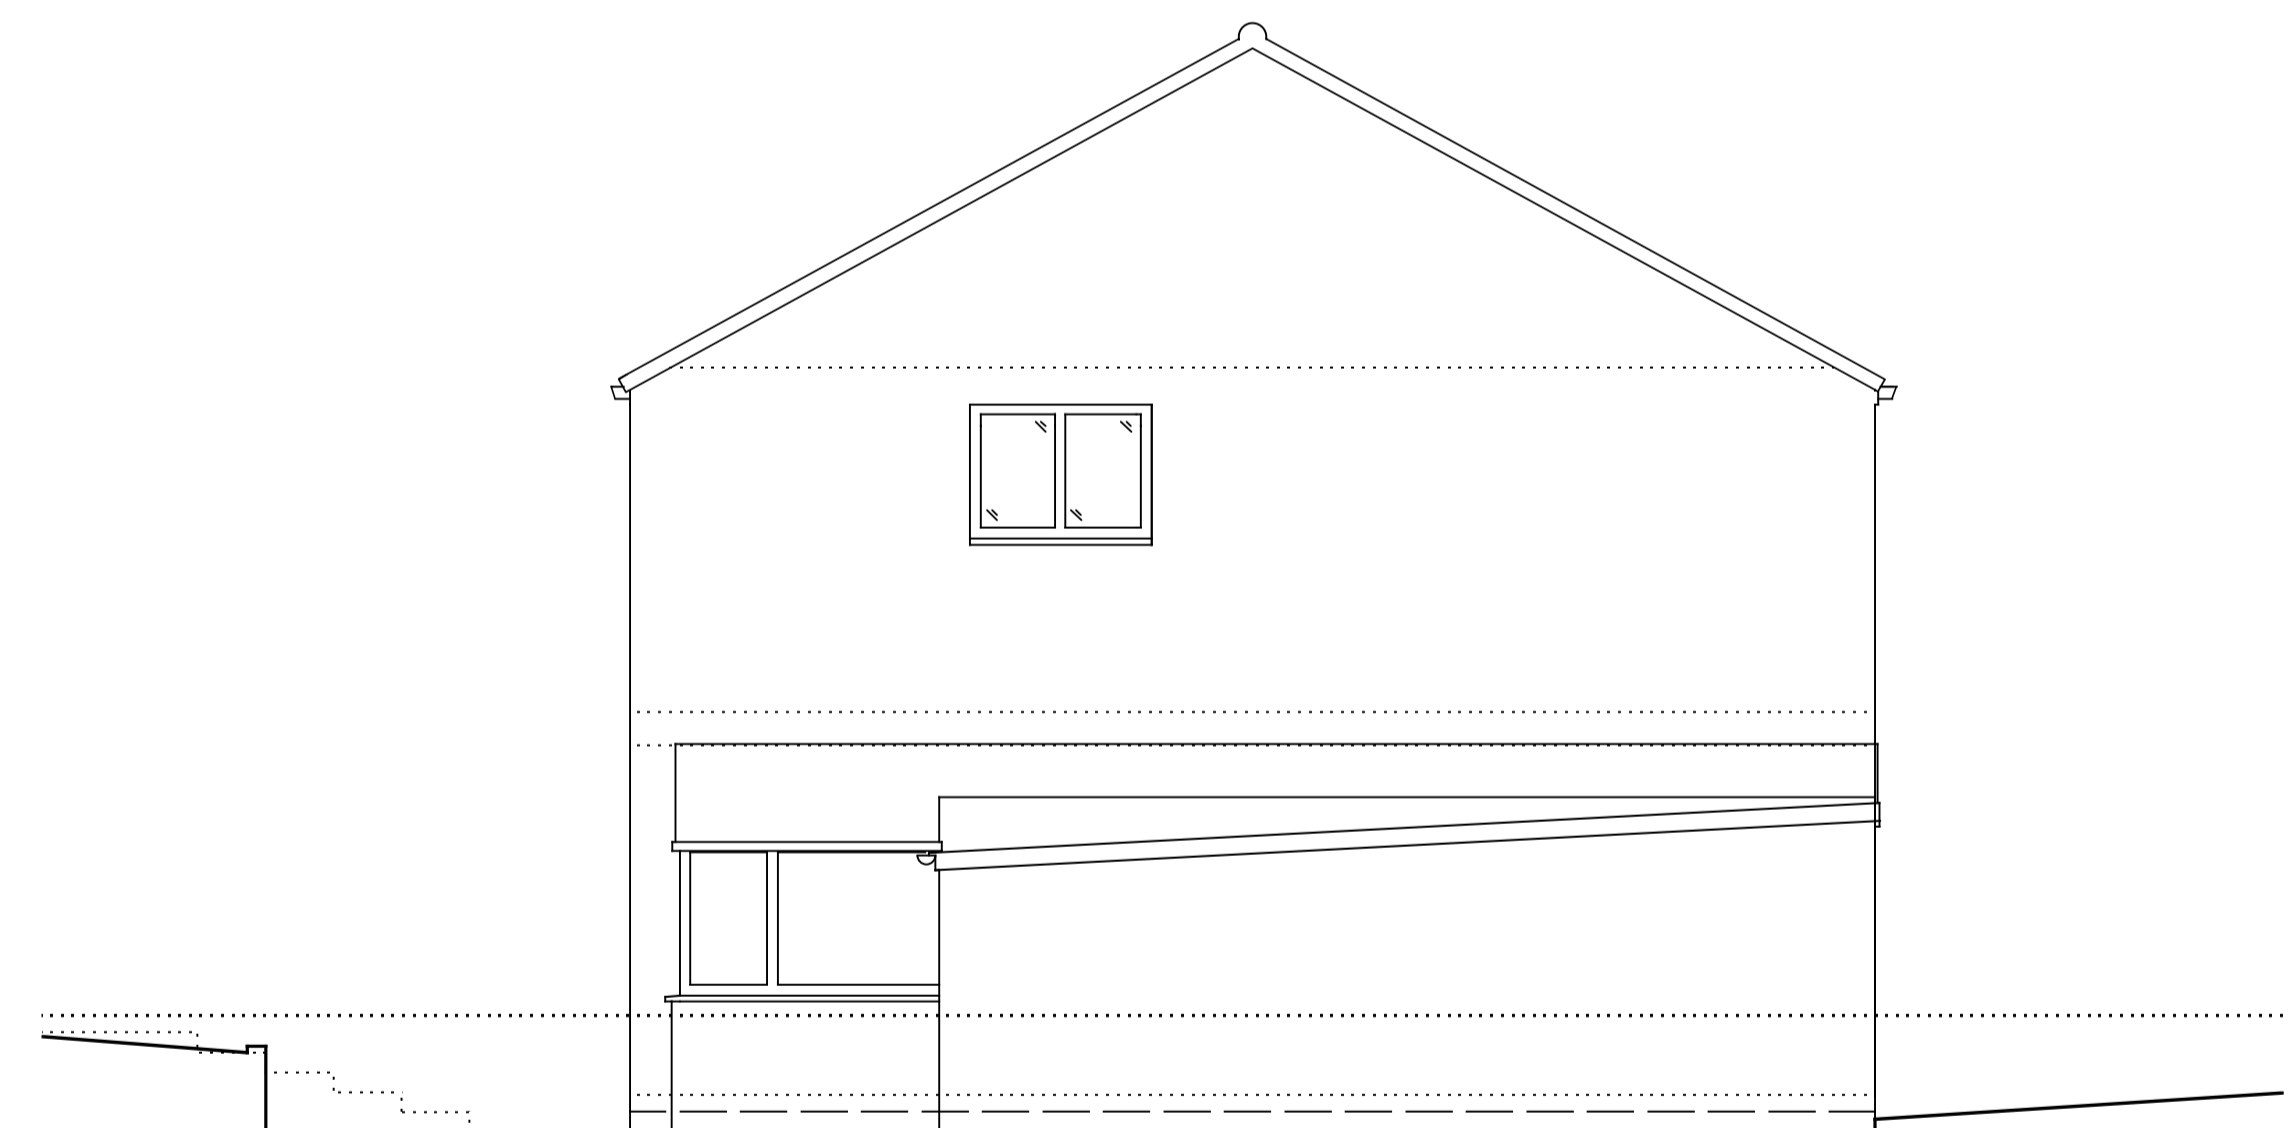

EXISTING SIDE ELEVATION

 

Cohere Associates
Chartered Building Surveyor

8 Frome View, Frampton Cotterell, Bristol, BS36 2EU
T - 01454 851345 M - 07740782654
E - marlin.luckett@cohere-associates.co.uk
W - www.cohere-associates.co.uk

PROJECT		Double Storey Side Extension & Single Storey Front Extension with Internal Alterations	
		9 Lamplon Road, Long Ashton, Bristol, BS41 9AQ	
DRAWING TITLE		Existing Elevations	
DRAWN	MJL	DATE	JUL 23
SCALE	1:50	REVISIONS	-
DRAWING NO.		9LR.JUL23.E.2	
THIS DRAWING IS COPYRIGHT			