



**NOTE:**  
Attention is drawn to successful similar outbuildings of the properties and respective approved planning applications listed below.

Property address:	Planning Ref:	Dimensions:
142 Crookston Road	21/2782/HD	3.9m (Ridge) 2.4m (Eaves) 6.39m (Width) 5.0m (depth)
61 Dairsie Road	21/1383/HD	3.65m (Ridge) 2.4m (Eaves) 6.46m (Width) 6.41m (depth)
18 Radfield Way	19/3639/HD	4.0m (Ridge) 2.4m (Eaves) 7.2m (Width) 4.5m (depth)
106 Ankerdine Crescent	23/0385/HD	3.5m (Ridge) 2.5m (Eaves) 4.5m (Width) 8.0m (depth)
226 Burrage Road	22/0547/HD	3.8m (Ridge) 2.7m (Eaves) 7.3m (Width) 6.6m (depth)


Current proposal is:	Dimensions:
82 Dunvegan Road	3.9m (Ridge) 2.4m (Eaves) 6.5m (Width) 6.0m (depth)

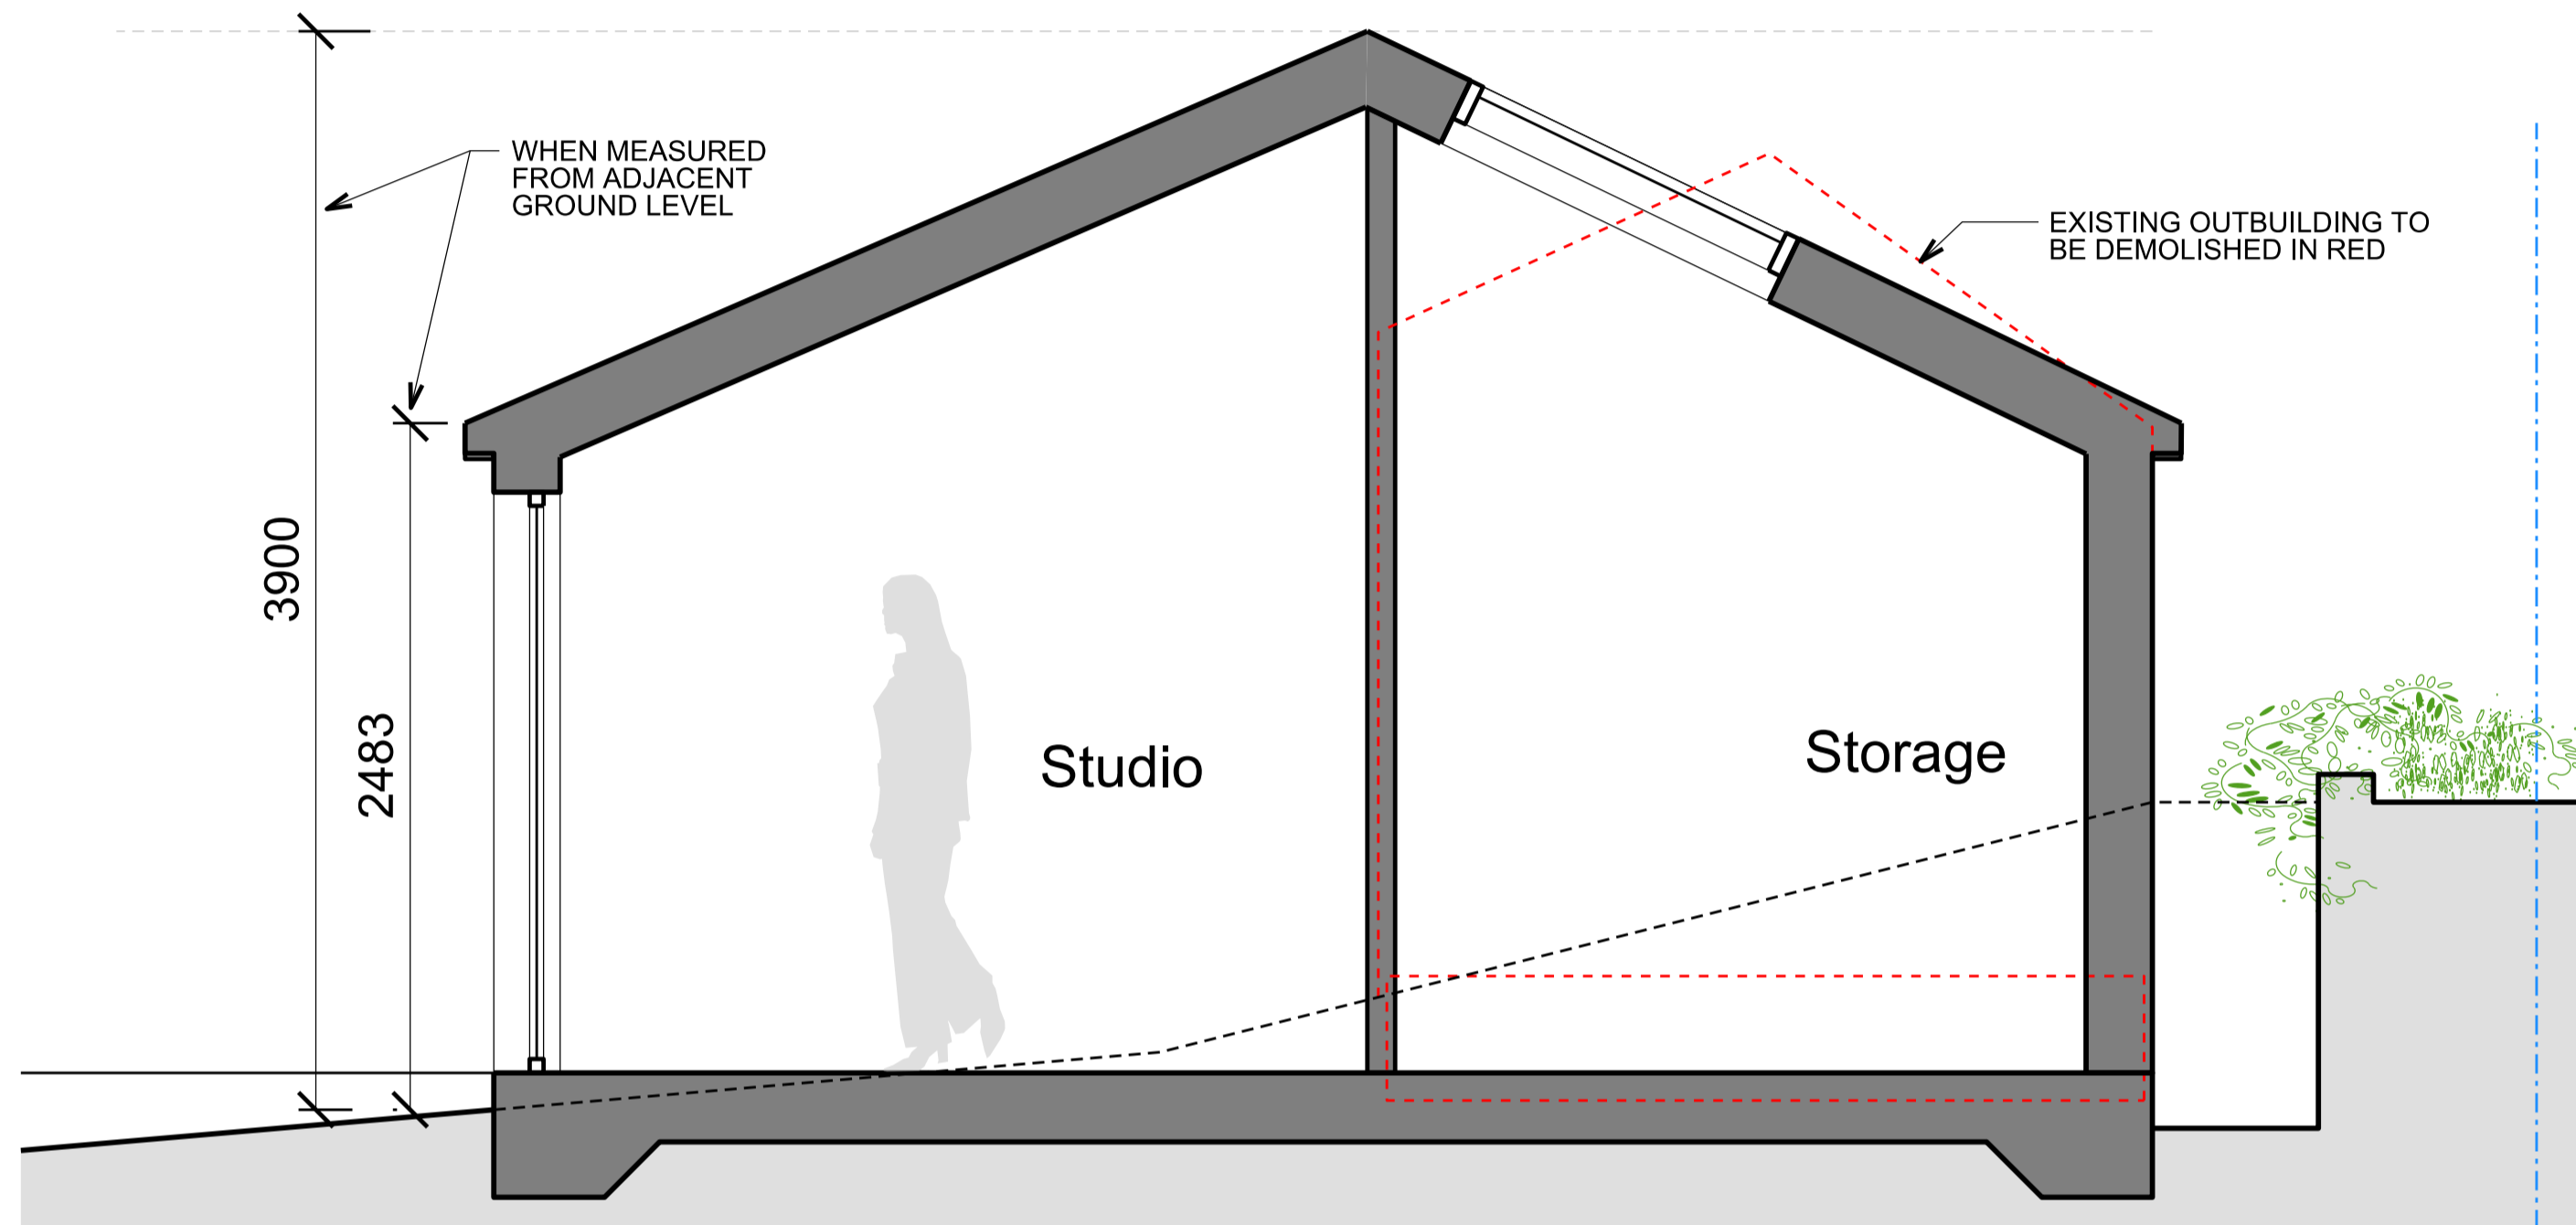


01 CROSS SECTION PROPOSED

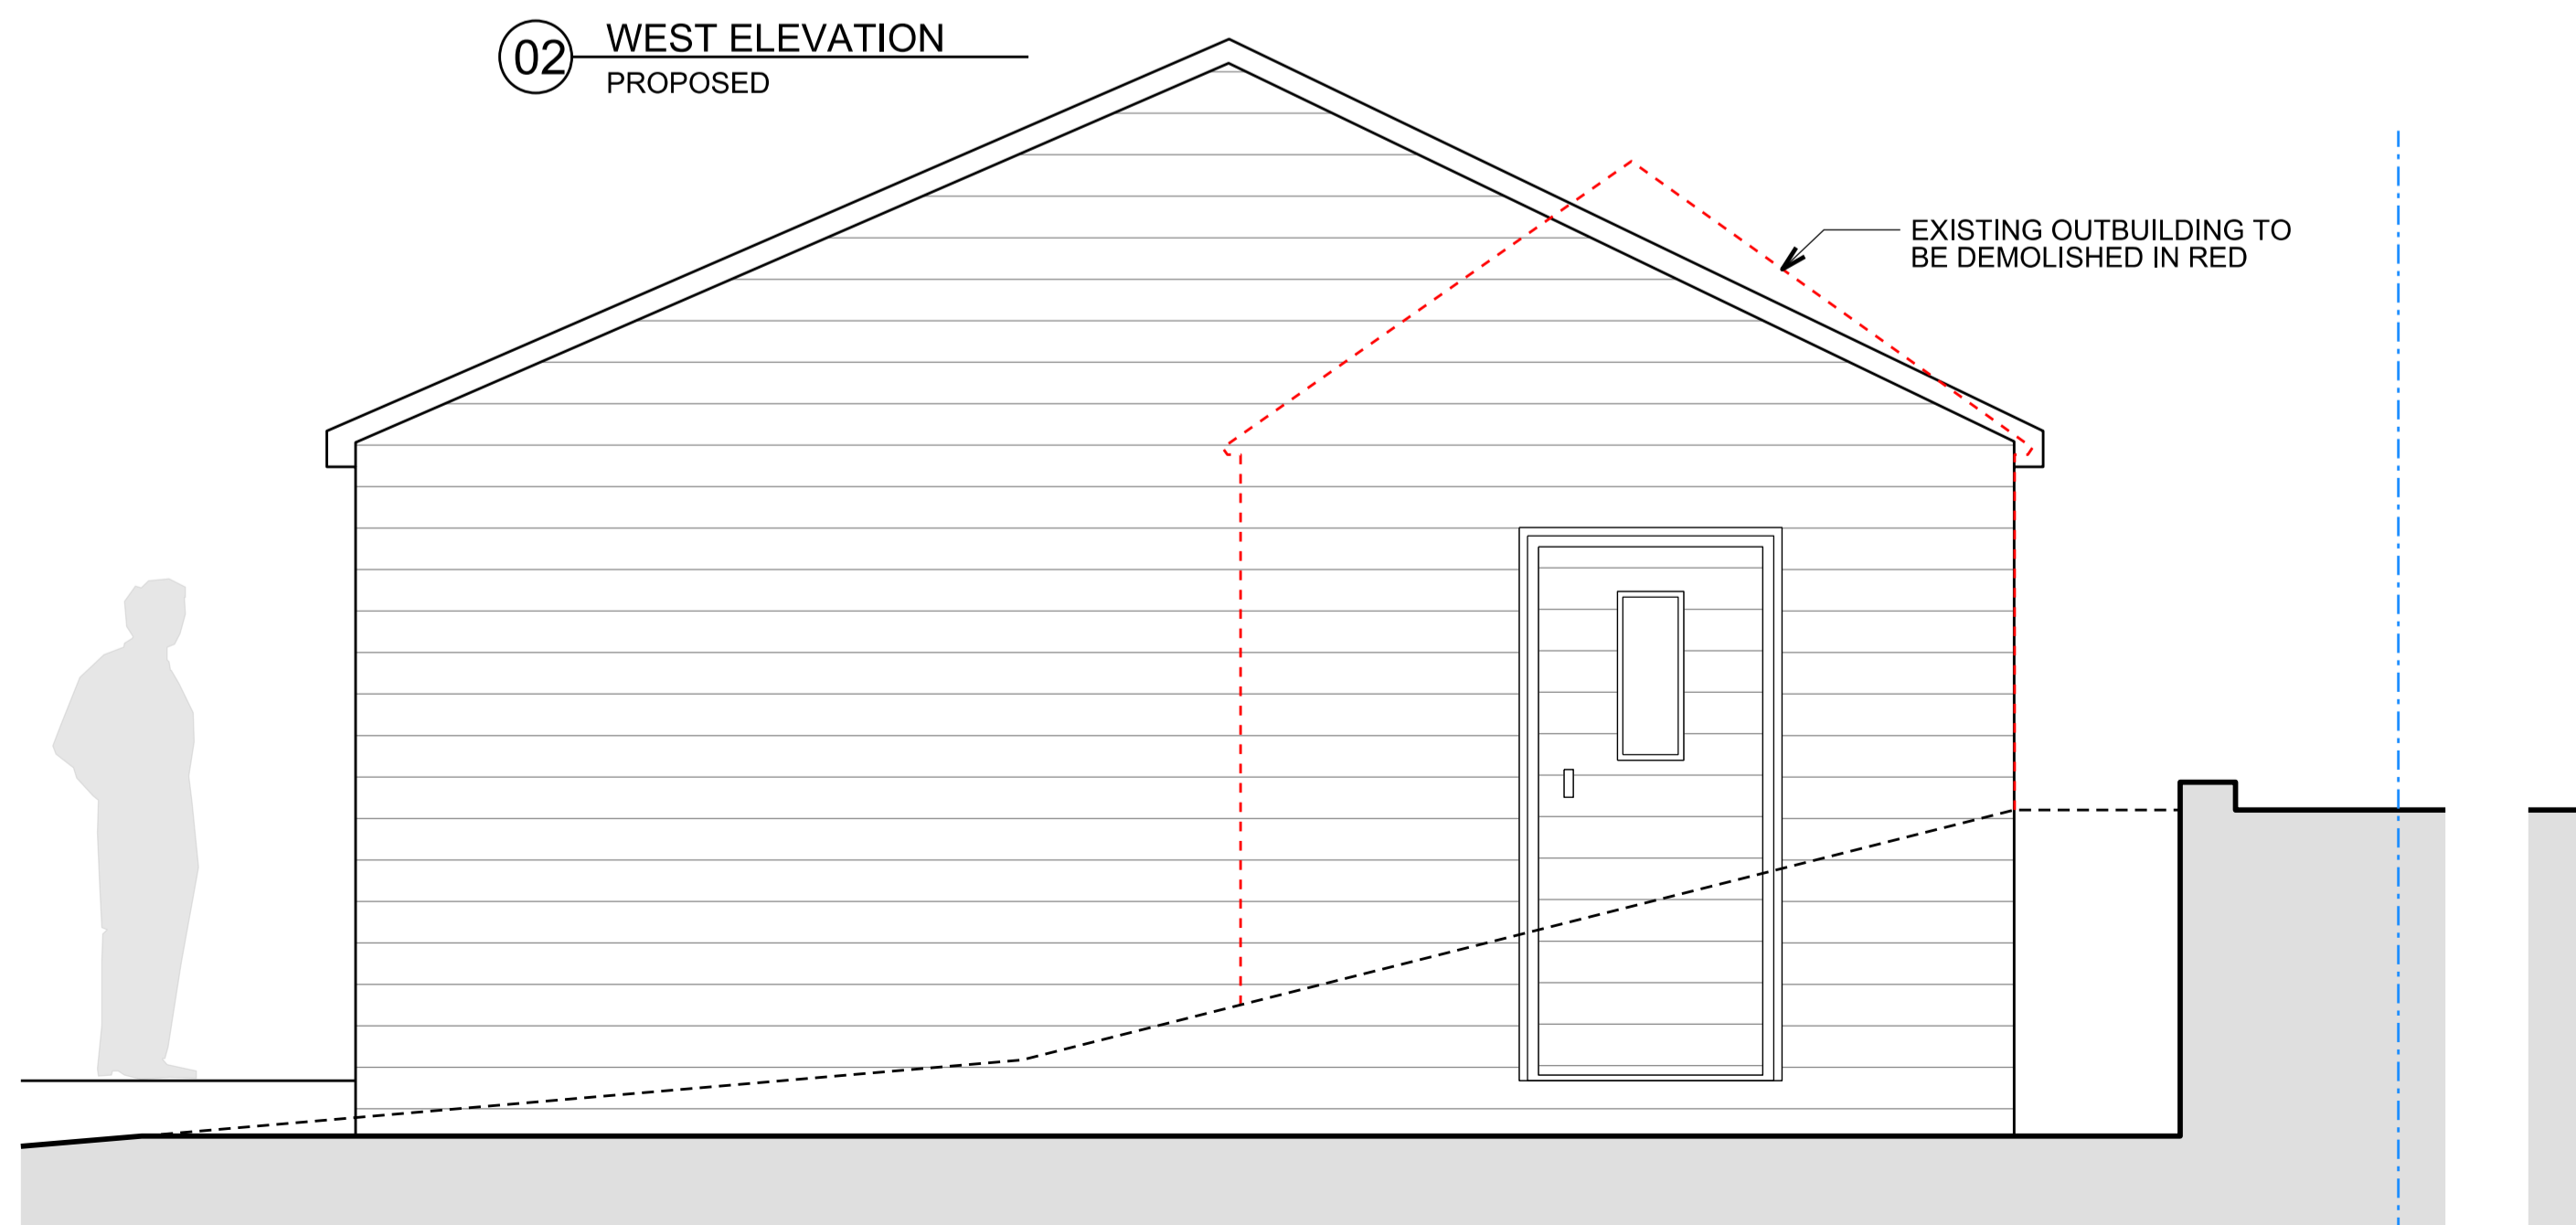


02 WEST ELEVATION PROPOSED

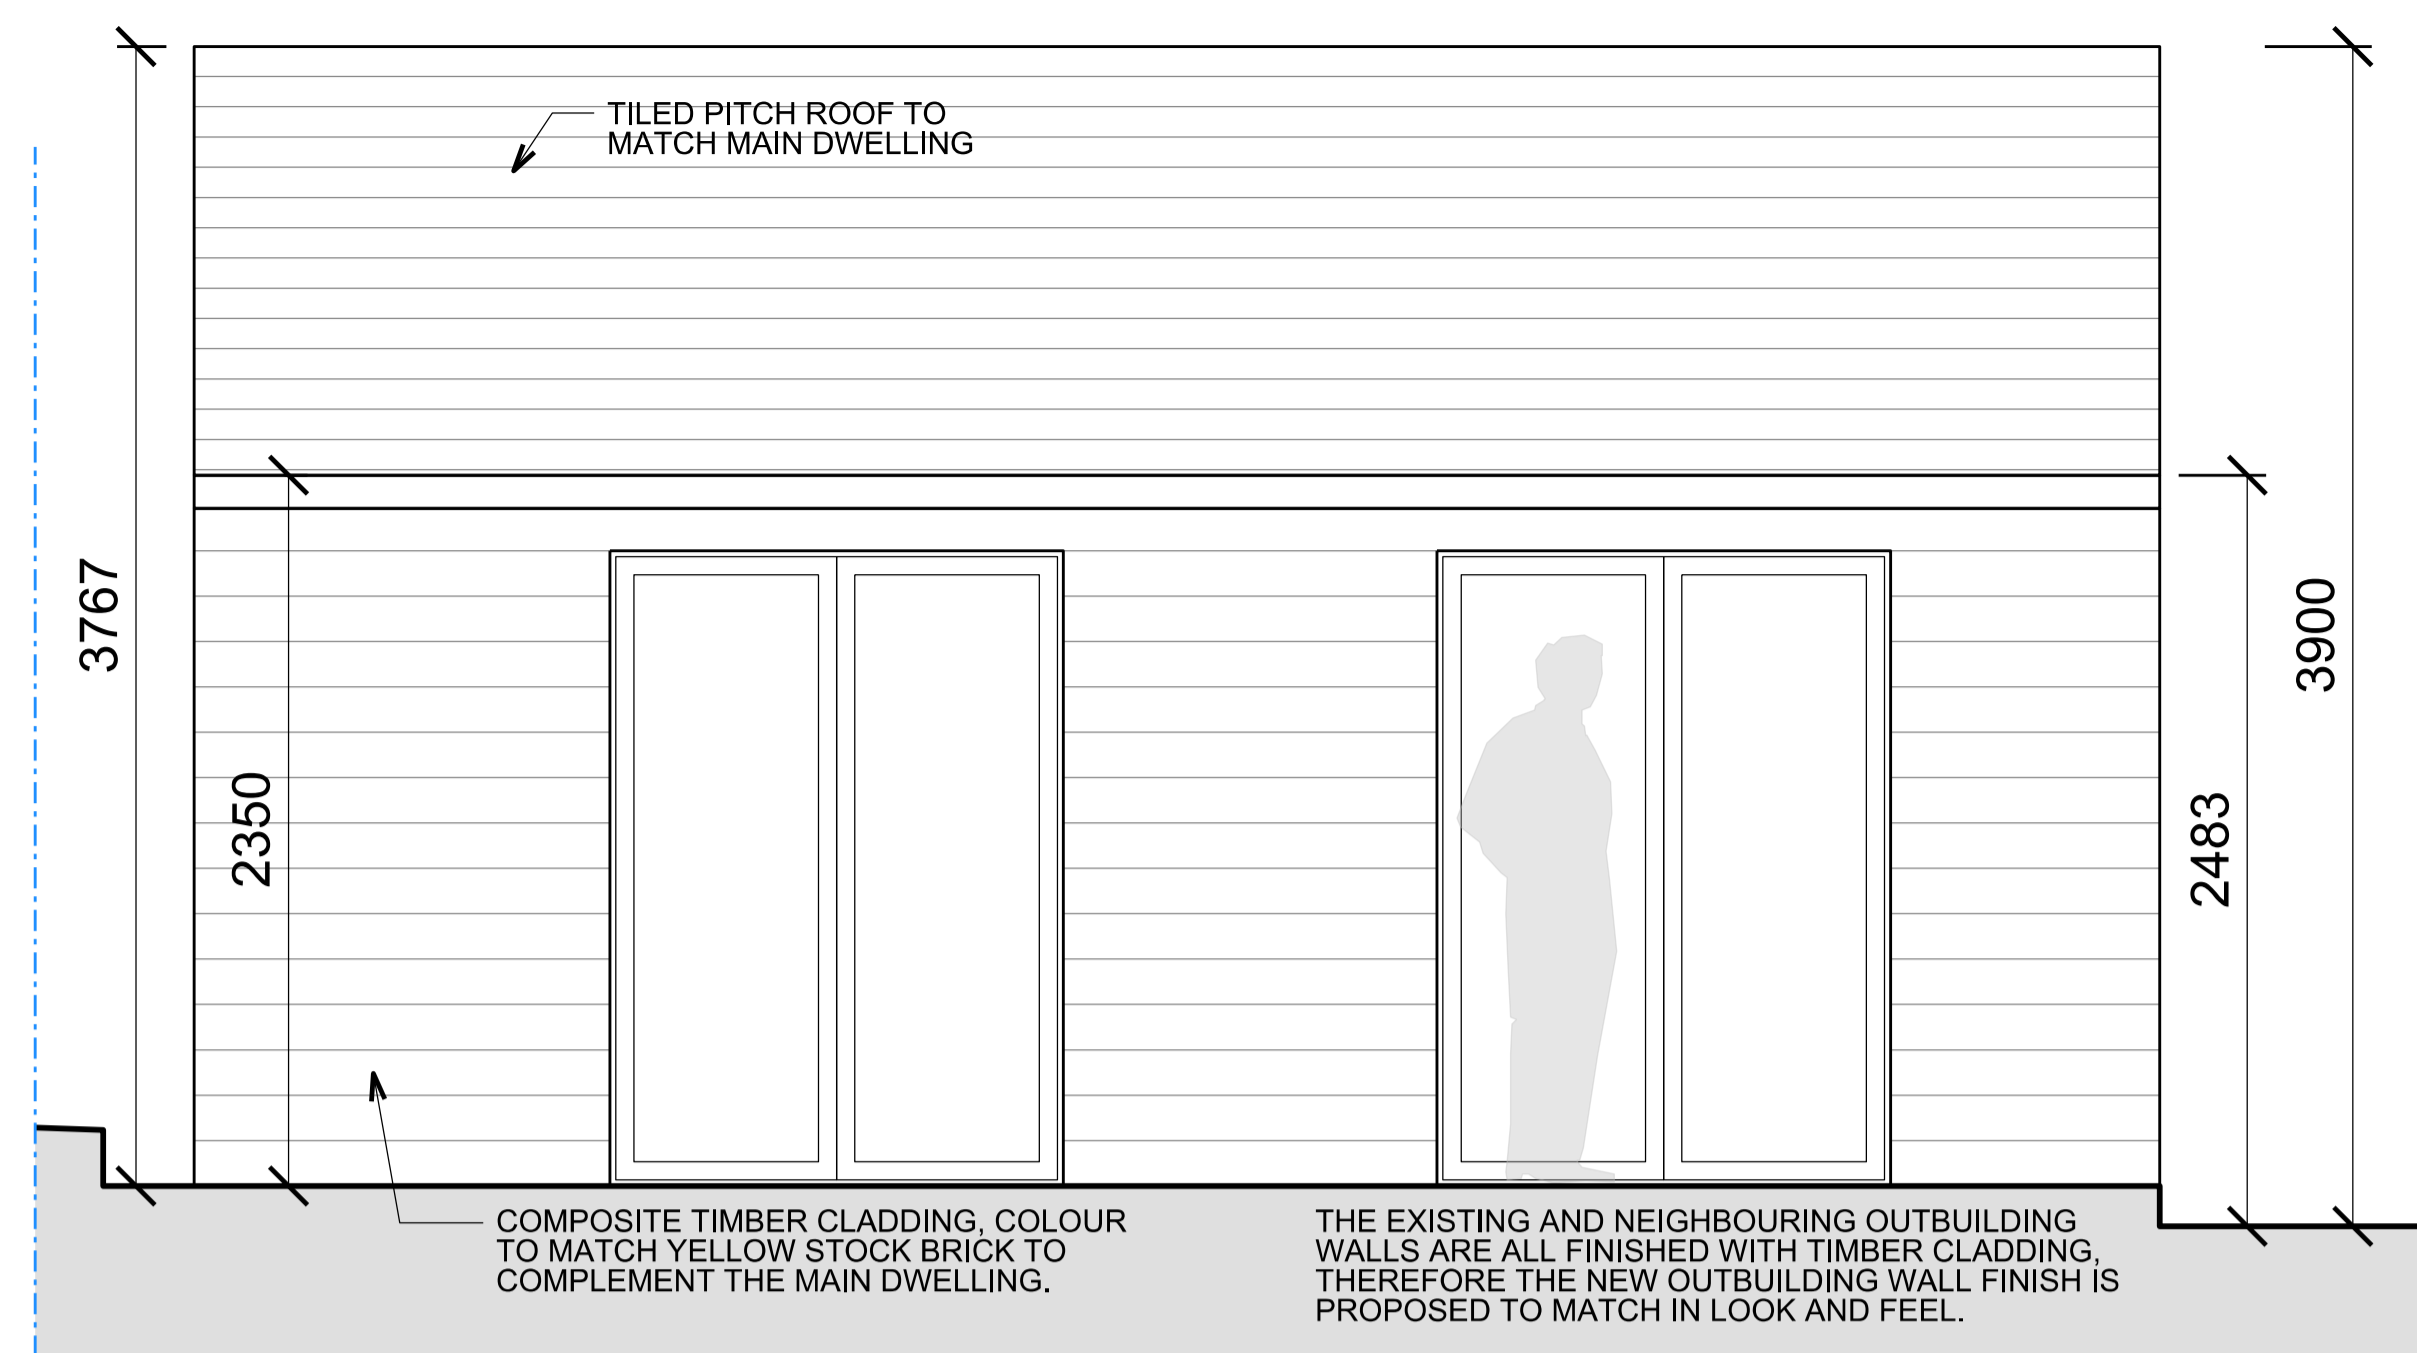

03 NORTH ELEVATION PROPOSED

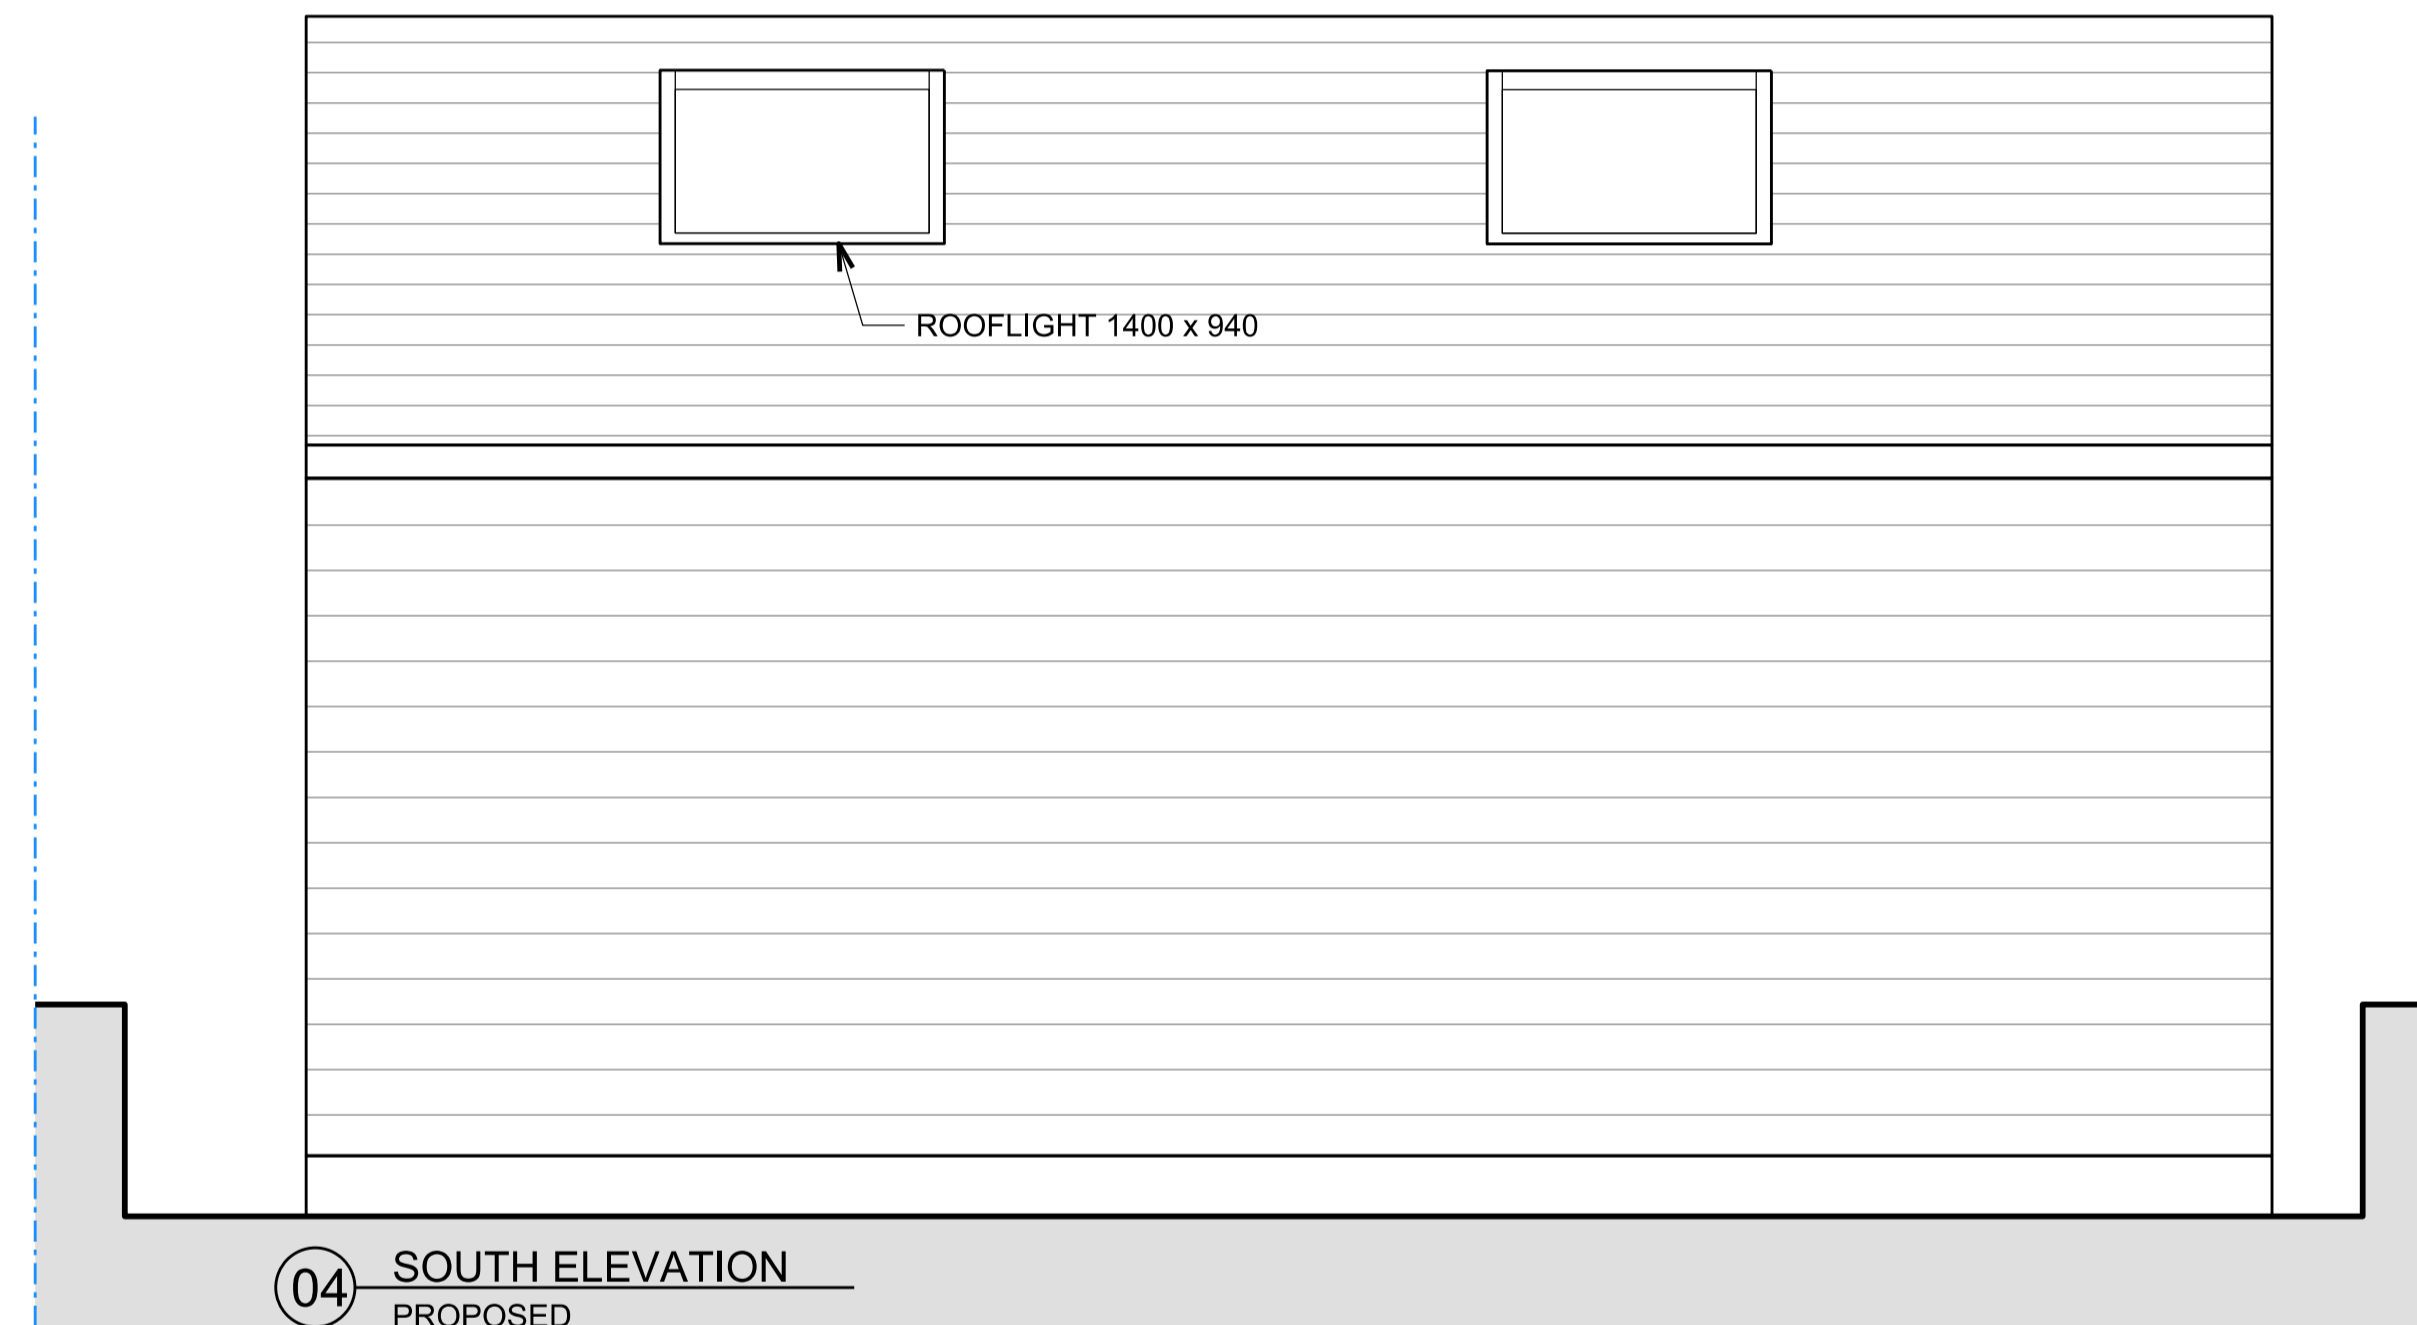

04 SOUTH ELEVATION PROPOSED

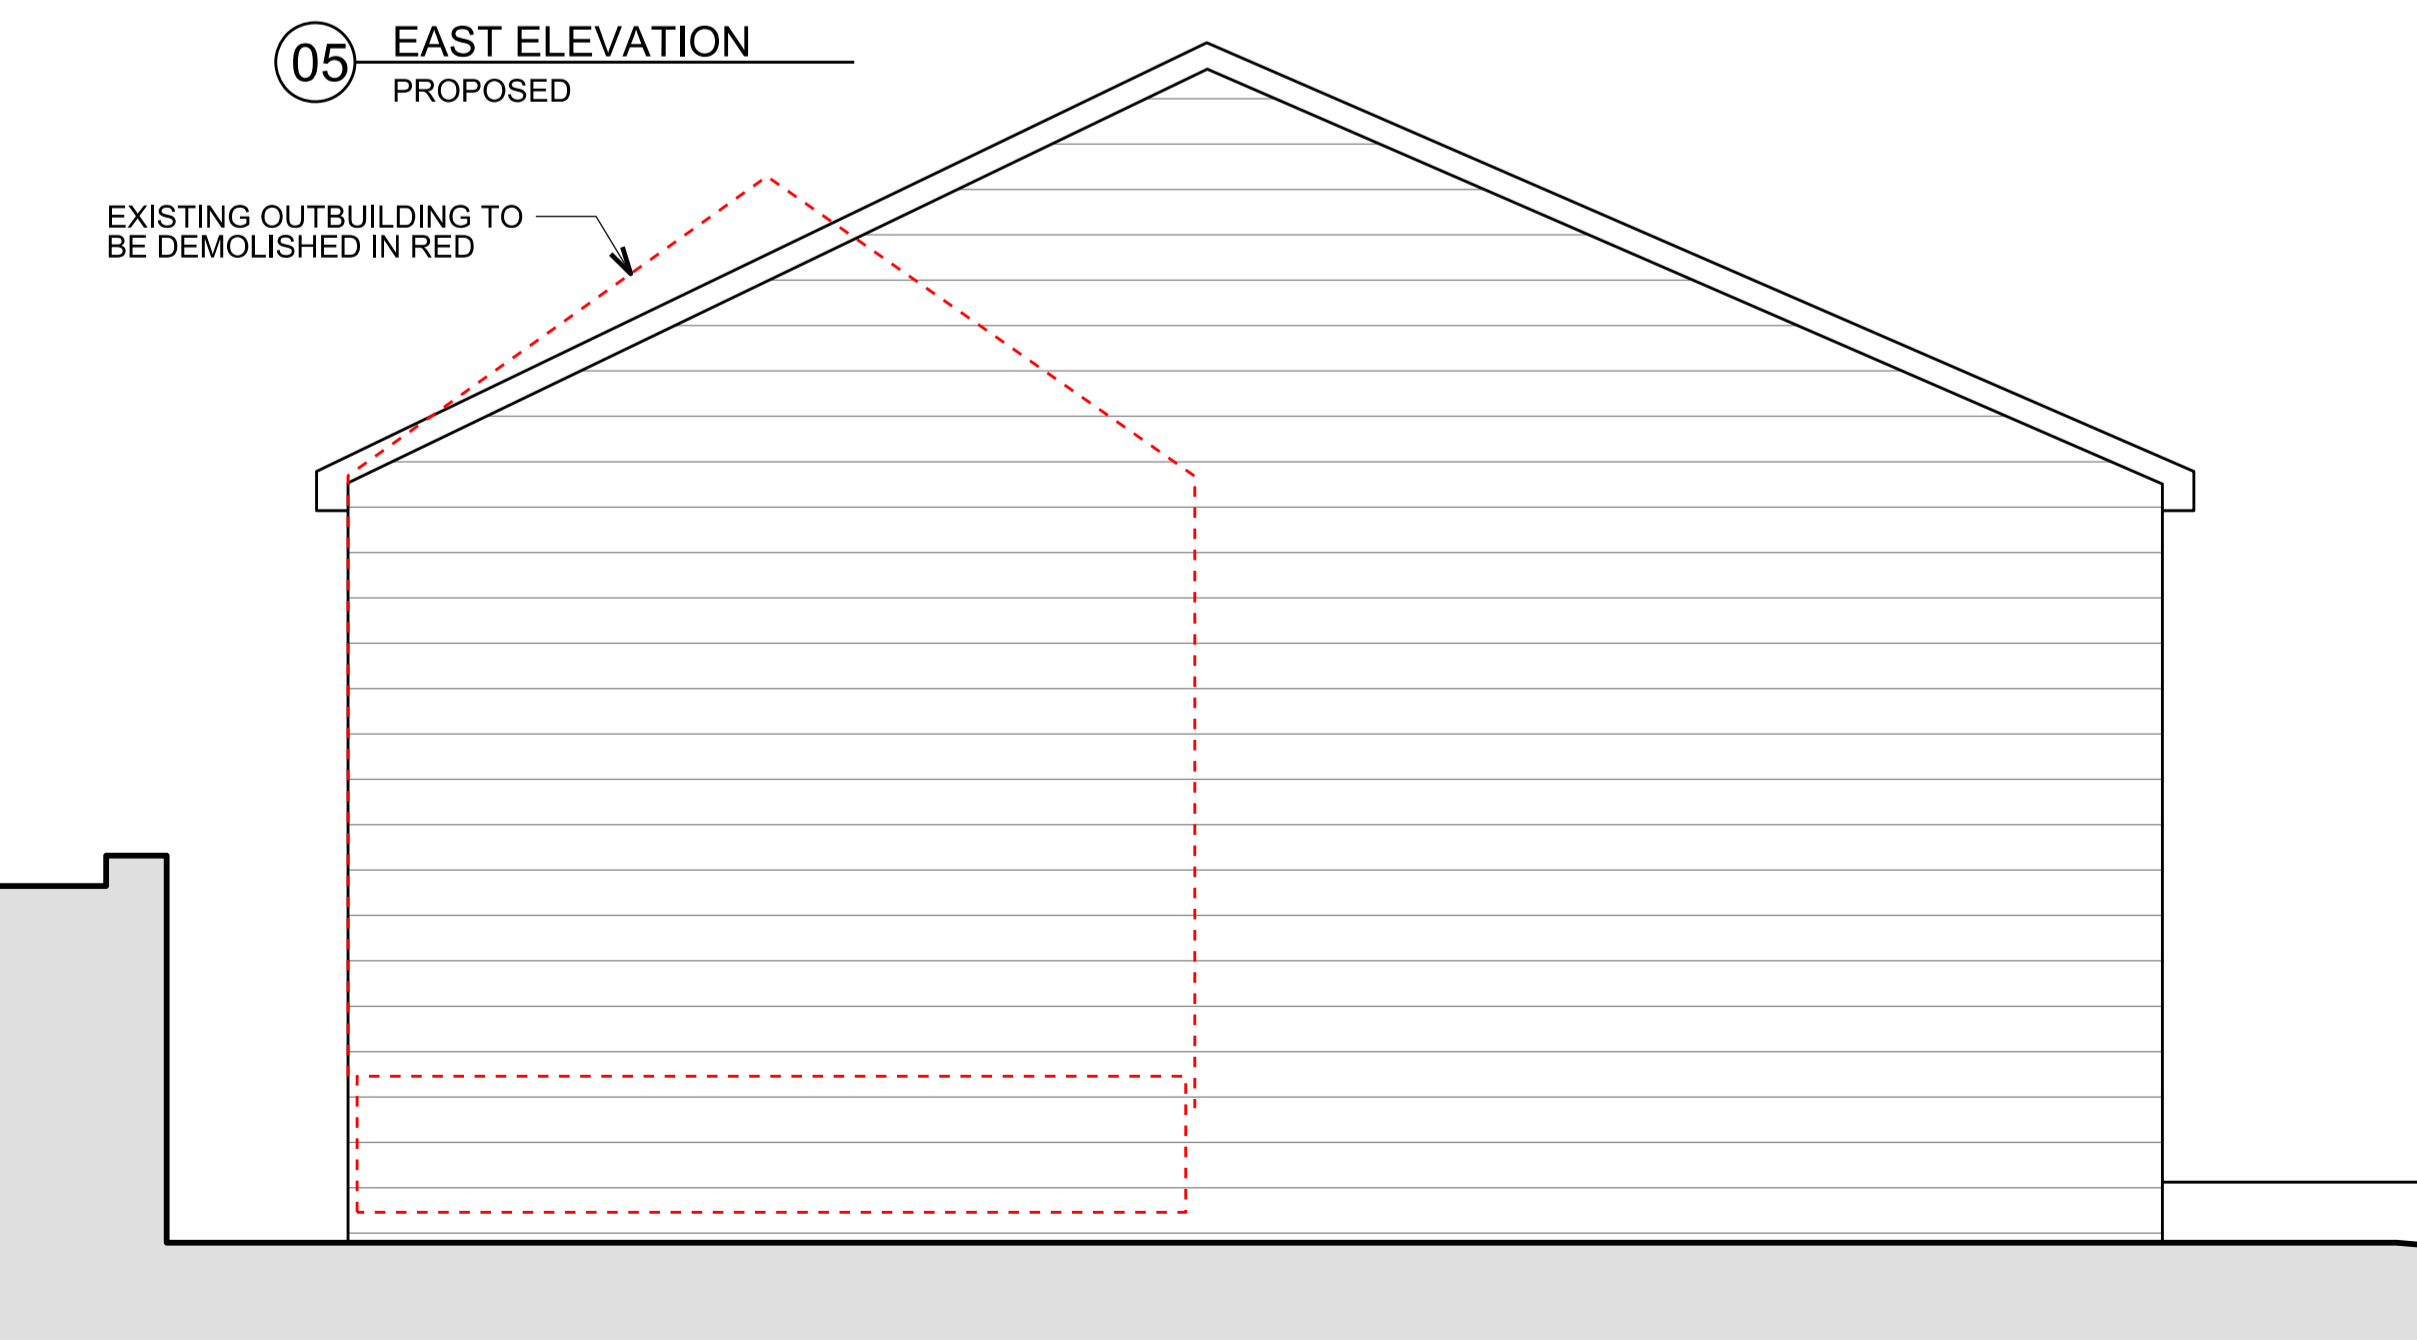


05 EAST ELEVATION PROPOSED



WWW.HUTANDCASTLE.COM

**NOTE:**  
1. Do not scale from these drawings, use dimensions only.  
2. Contractors are to check all dimensions prior to commencement on site and notify the architect of any errors, omissions, or discrepancies.  
3. Unless otherwise agreed in writing, all rights to use this document are subject to payment in full of all charges. This document may only be used for the express purpose, project and client for which it has been granted and delivered, as notified in writing by Hut and Castle Architects Ltd. This document may not be otherwise used or copied.

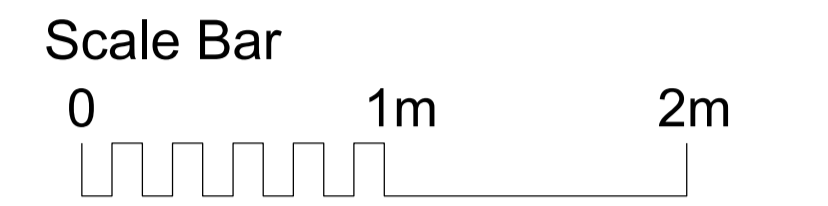

Rev	Description	Date	Checked
-----	-------------	------	---------

Status  
PLANNING

Client  
Paul George

Address  
81 DUNVEGAN ROAD  
SE9 1SB LONDON

Project  
NEW OUTBUILDING IN THE REAR GARDEN, TO INCLUDE A STORAGE SPACE, AN OFFICE, A STUDIO SPACE AND A SMALL BATHROOM.

Drawing  
PROPOSED SECTION & ELEVATIONS

Scale	Drawn	Date	Checked
1:25 @ A1	DC	30.01.2024	DC
1:50 @ A3			

Project no.	Drg	Revision
2314	A-21	00

Architect  
Hut and Castle Architects Ltd  
T 07891574543  
hutandcastle@gmail.com



WWW.HUTANDCASTLE.COM