


PRELIMINARY DRAWING
THIS DRAWING IS FOR PRELIMINARY PURPOSES
ONLY AND MUST BE READ
AS A CONSTRUCTION ISSUE.
IT INDICATES DESIGN INTENT ONLY AND IS
SUBJECT TO AMENDMENT DURING FINAL
DESIGN DEVELOPMENT.

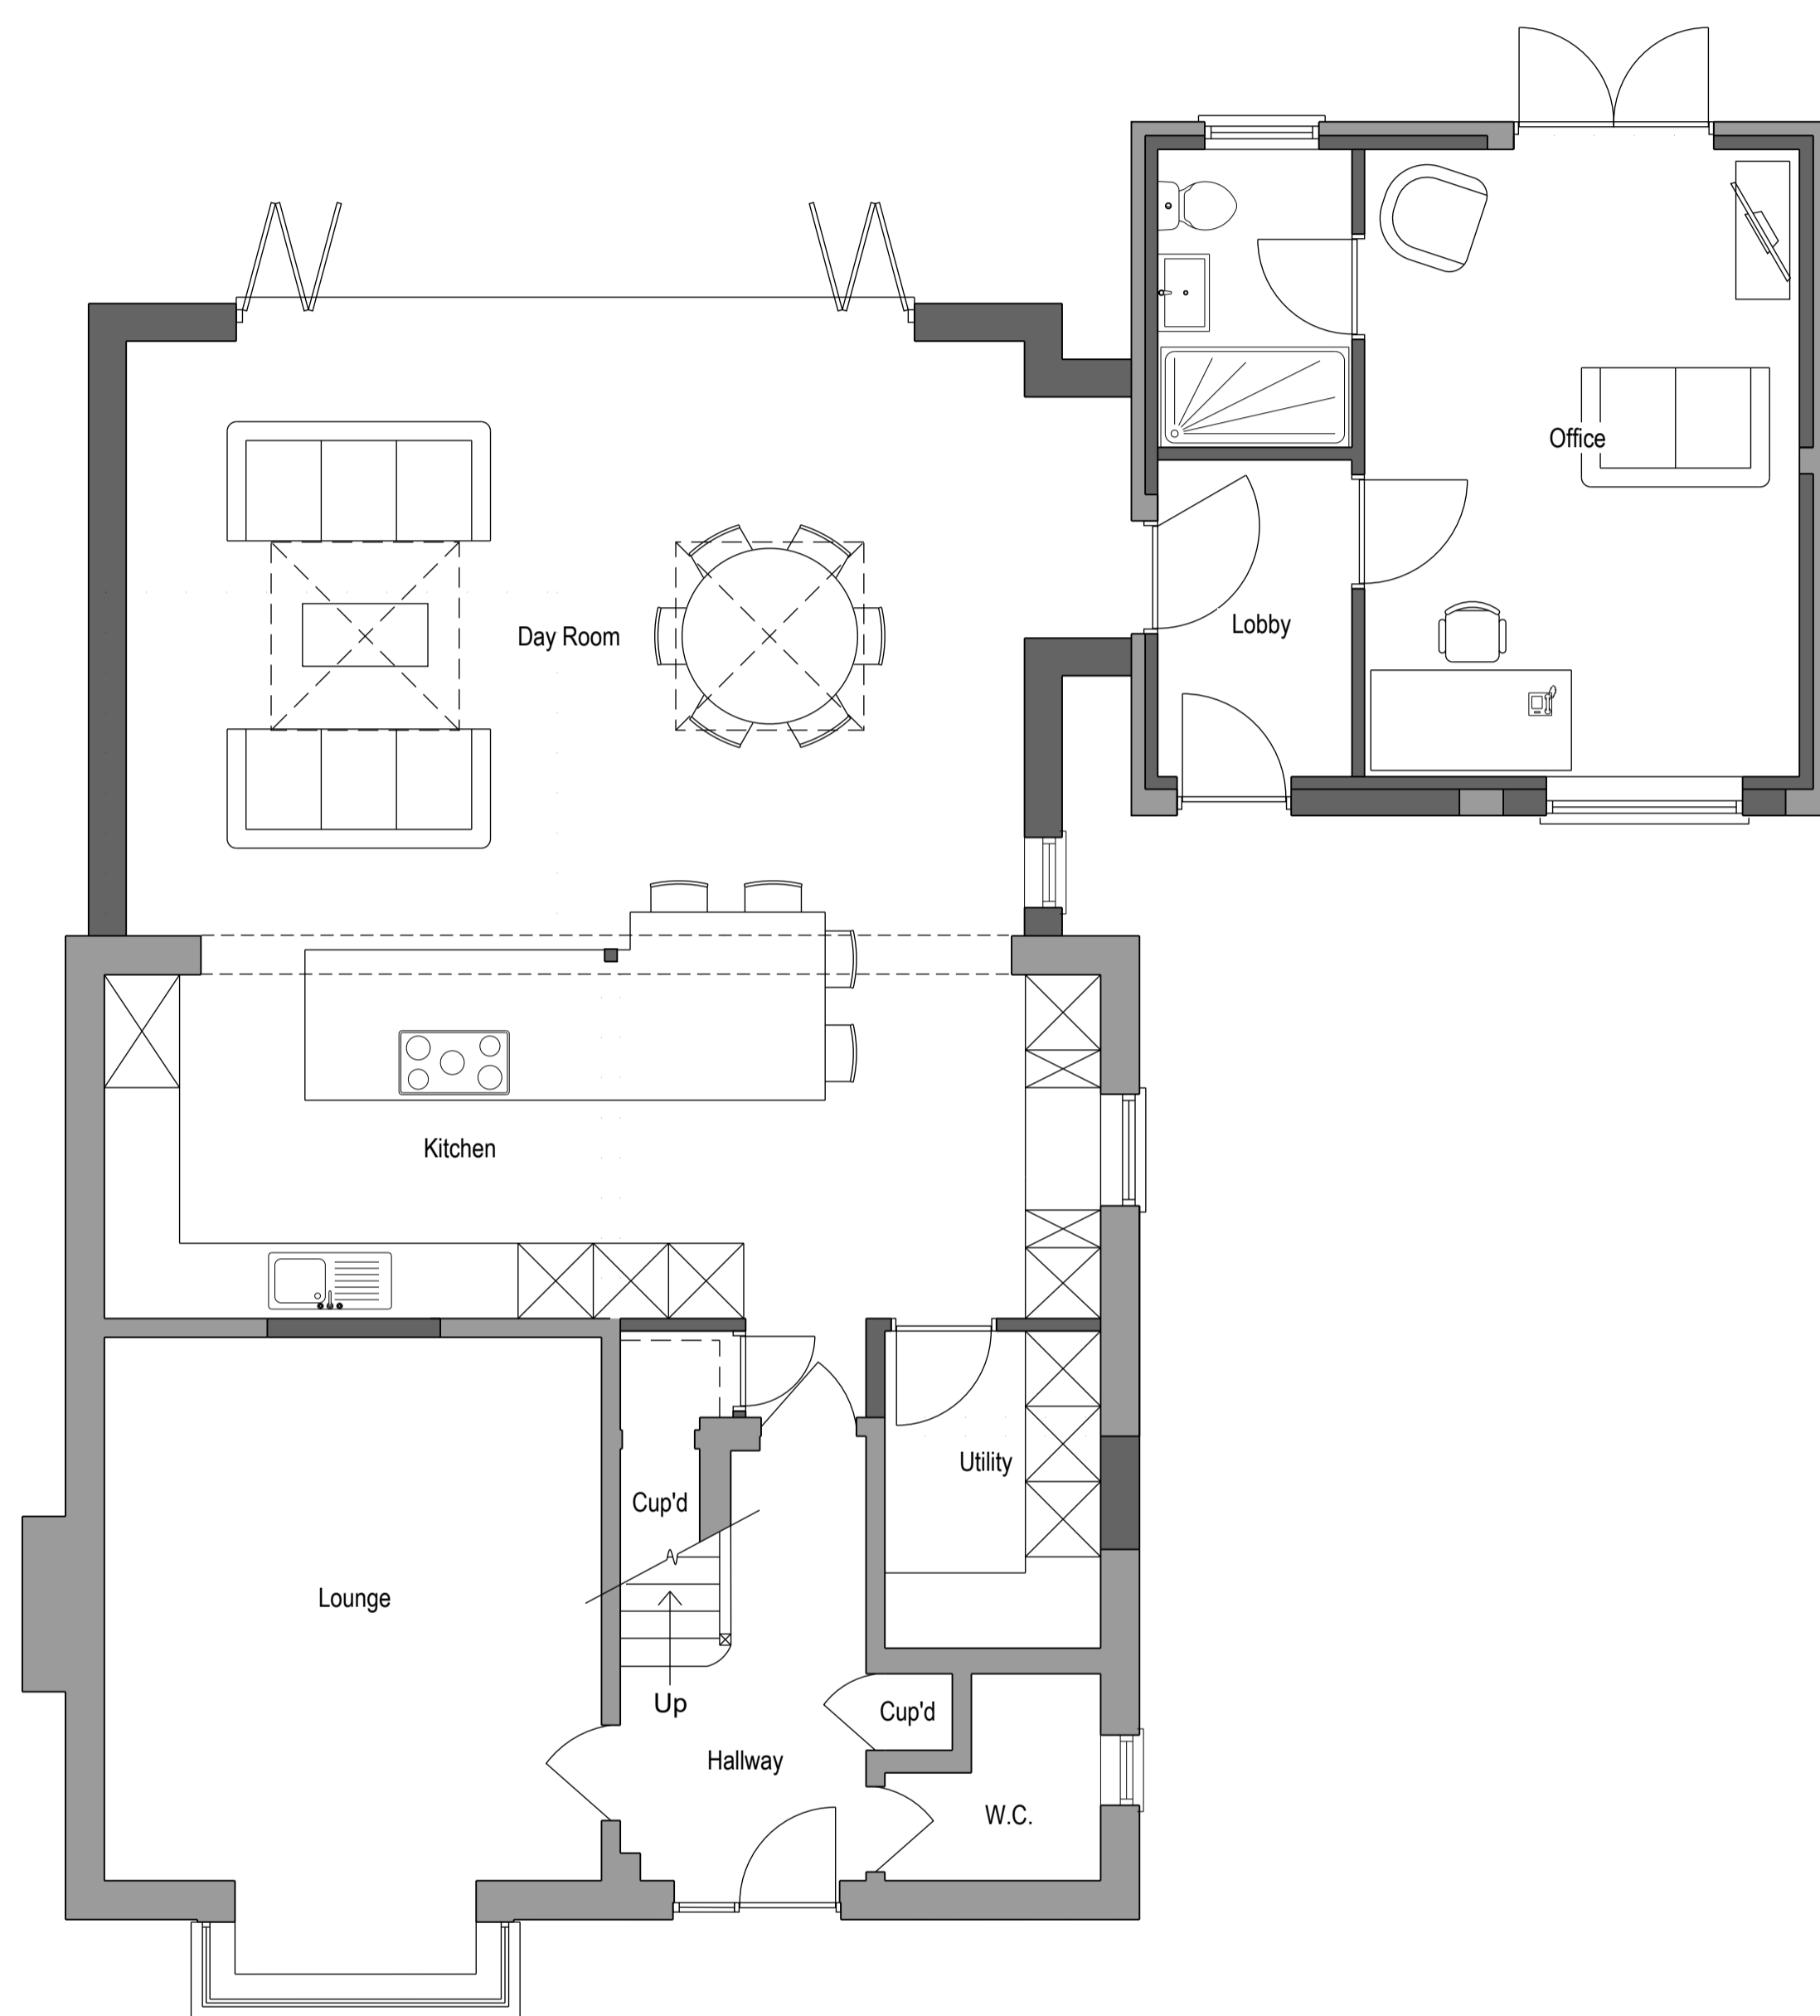

Proposed Ground Floor Plan (1:50)



Proposed Front Elevation (1:100)



Proposed Right Flank Elevation (1:100)



Proposed Left Flank Elevation (1:100)



Proposed Rear Elevation (1:100)



Proposed Exterior Visualisations



RED BRICK, CHURCH ROAD, BEYTON, BURY ST EDMUNDS, IP30 9AL
T. 01284 723000 E. info@donani.design W. www.donani.design

CLIENT
Mr & Mrs Budd

PROJECT
31 The Coppice
Great Barton, IP31 2TT

REF	DESCRIPTION	DATE	BY	AUTH
P2	Reduced Scheme	26.01.24	DM	DM
P1	Local Authority Approval	12.12.22	DM	DM

TITLE
Proposed Floorplans & Elevations

DRG NO.	SCALE	REV
21-014-01	As Shown	P2
DRAWN	AUTH	DATE
DM	DM	26.01.2024