
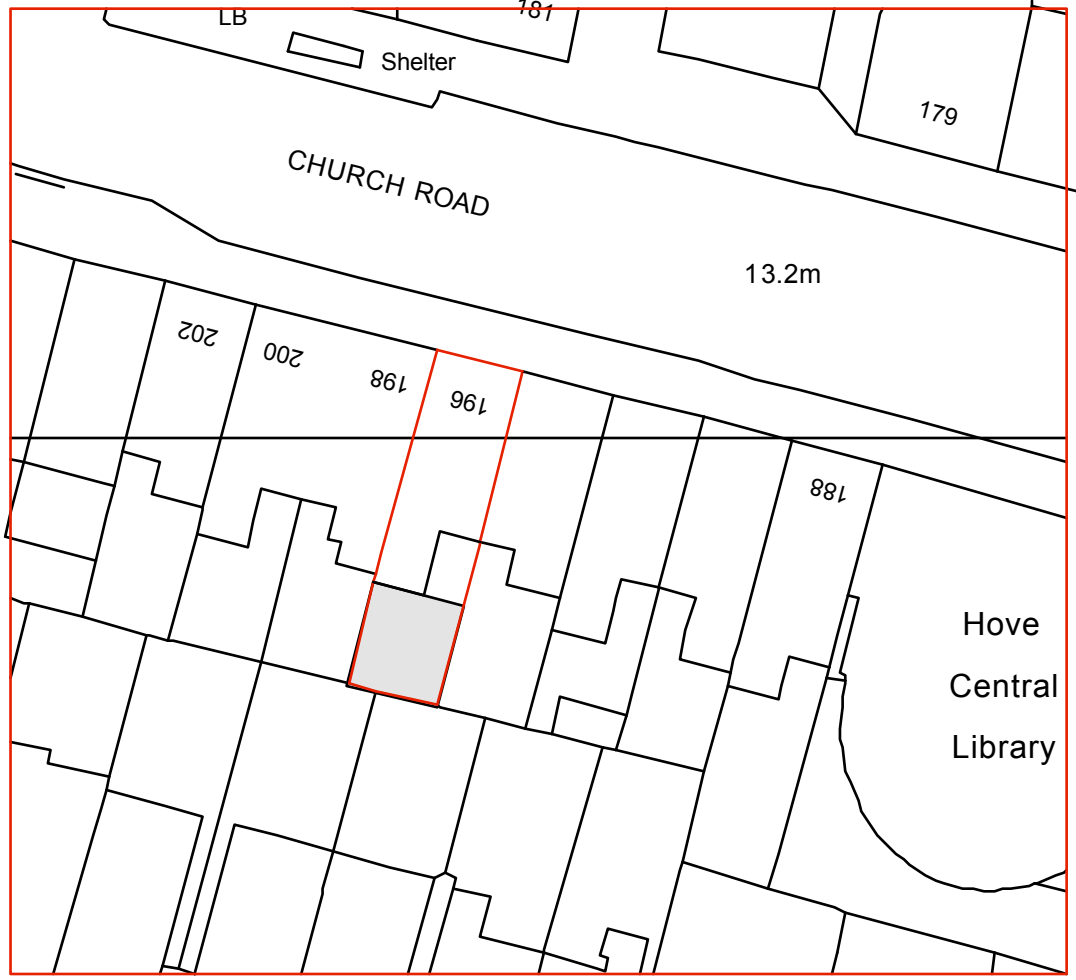
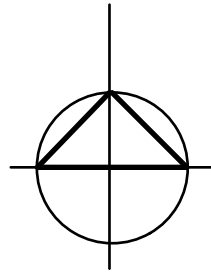
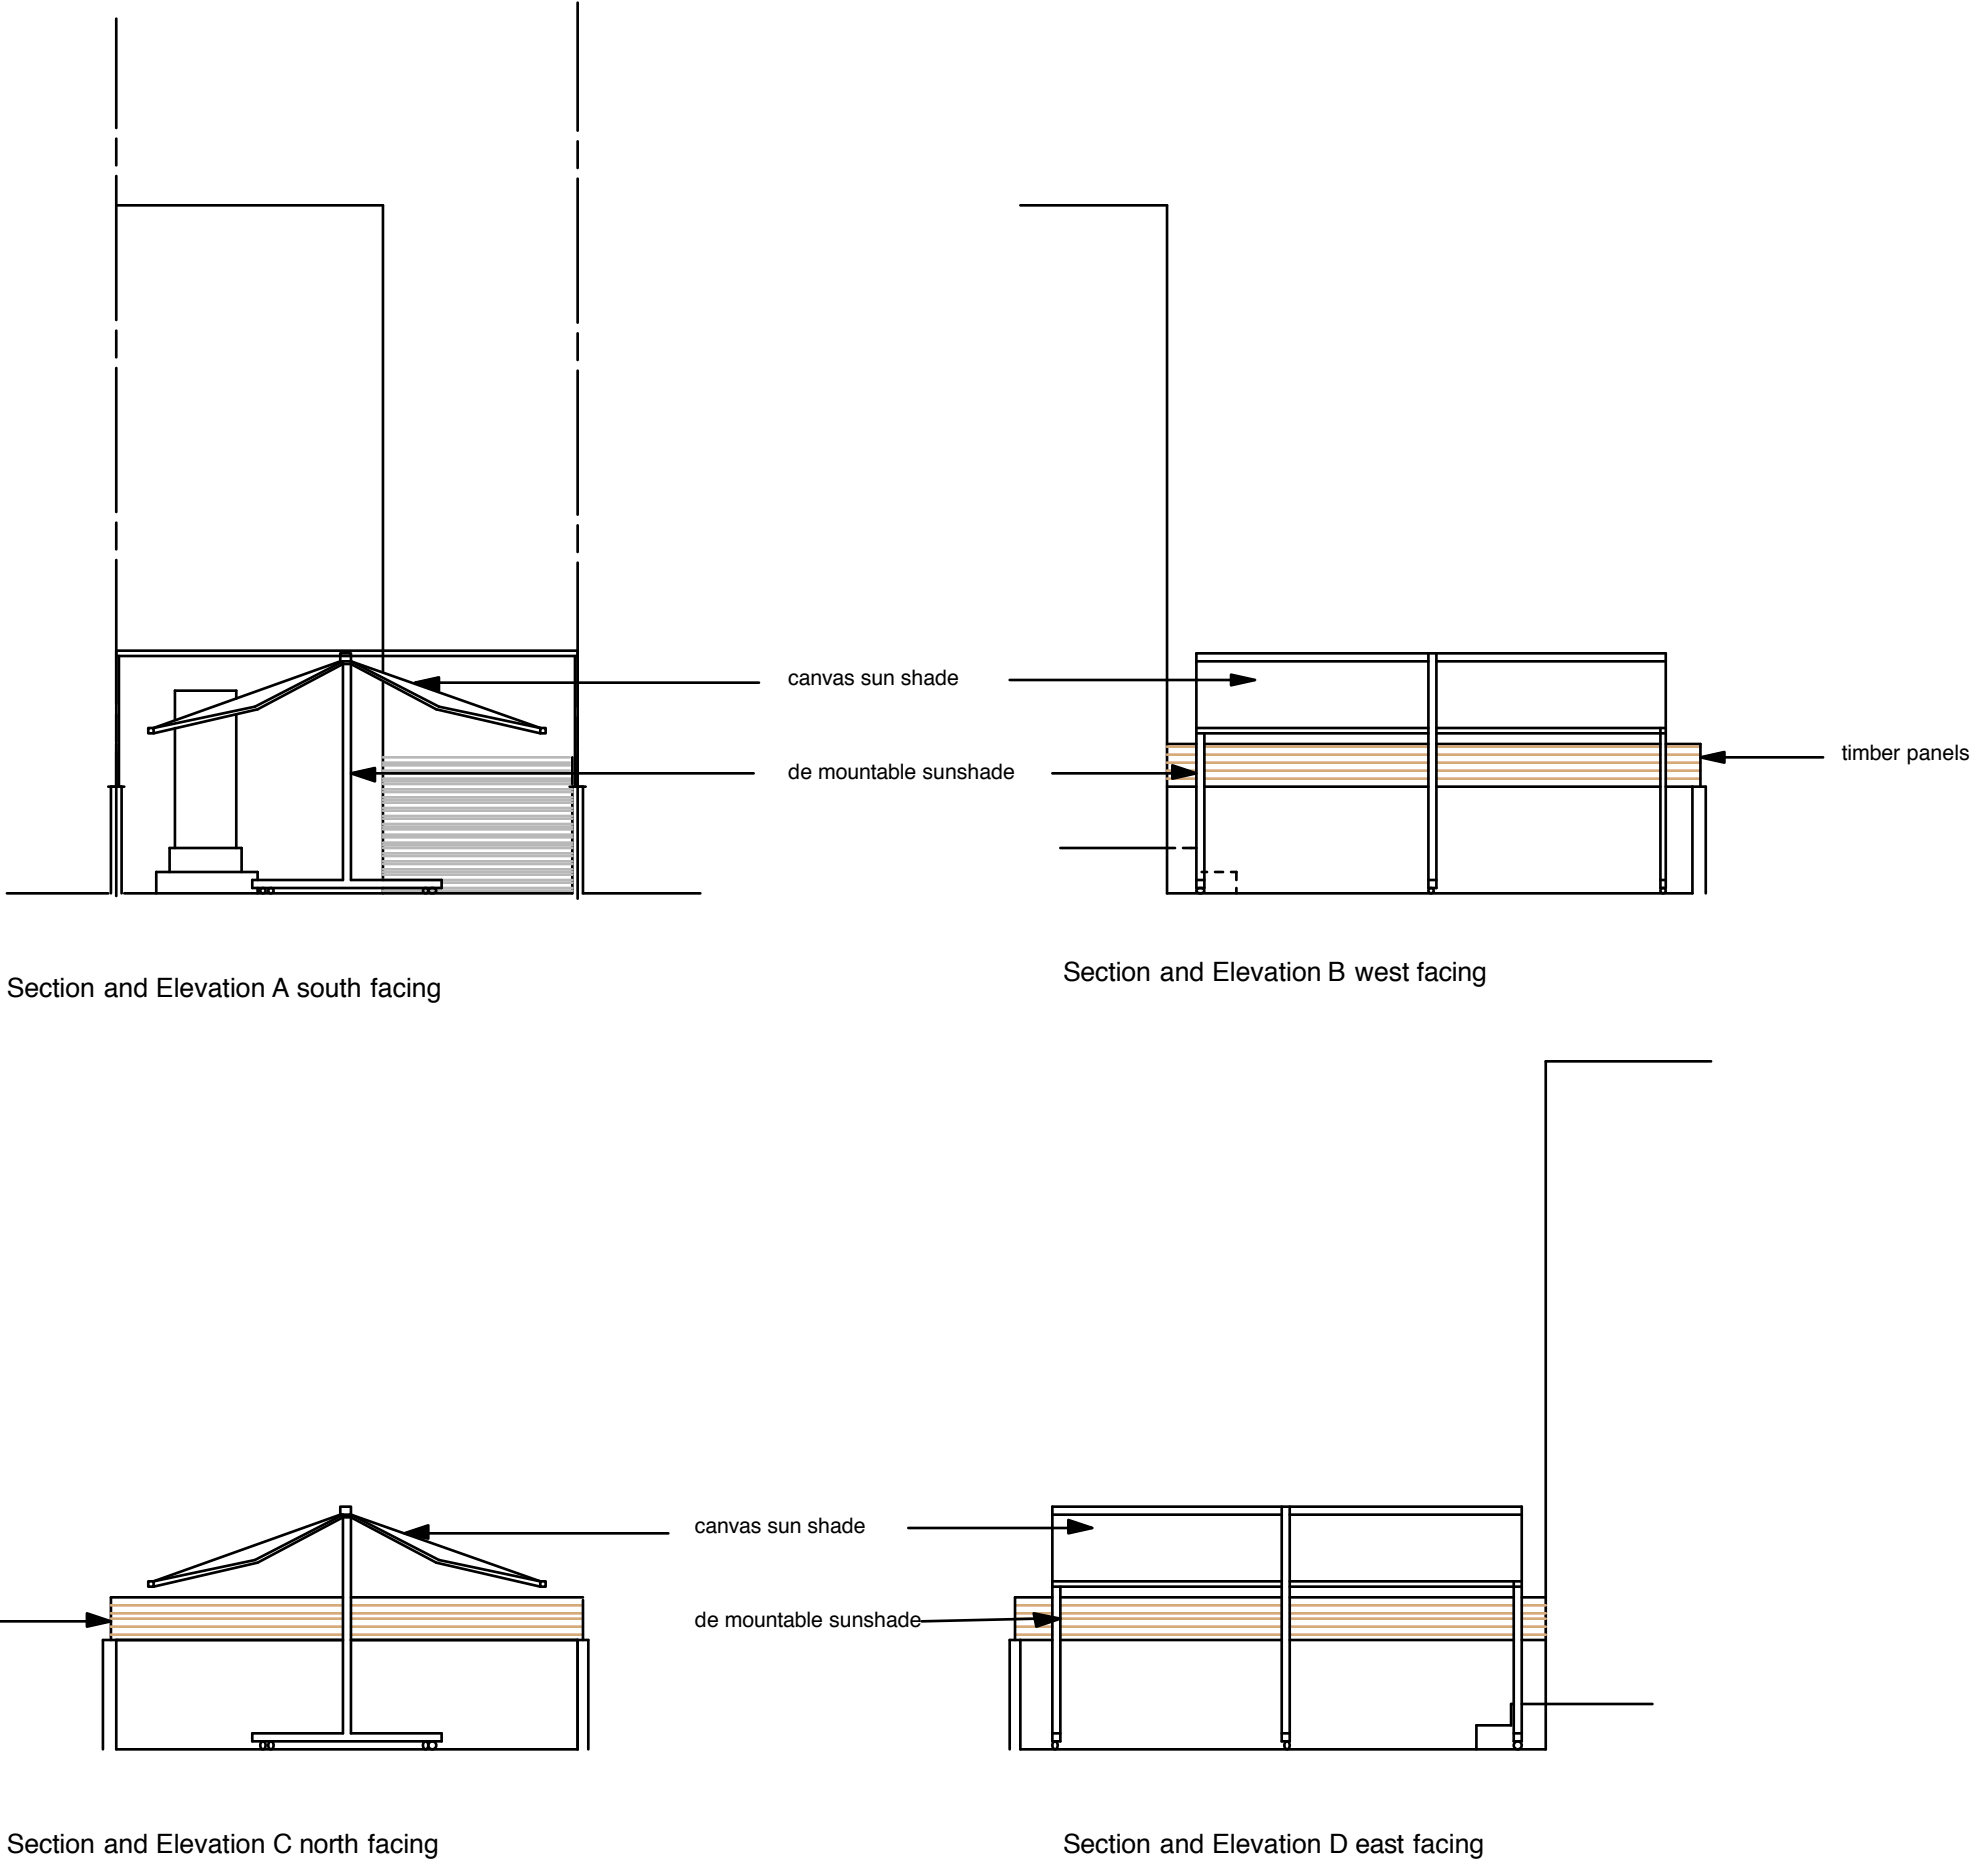


SITE PLAN scale 1:1250
0 20 40 60 80 100 120M
A1 Drawing

EXISTING

PROPOSED

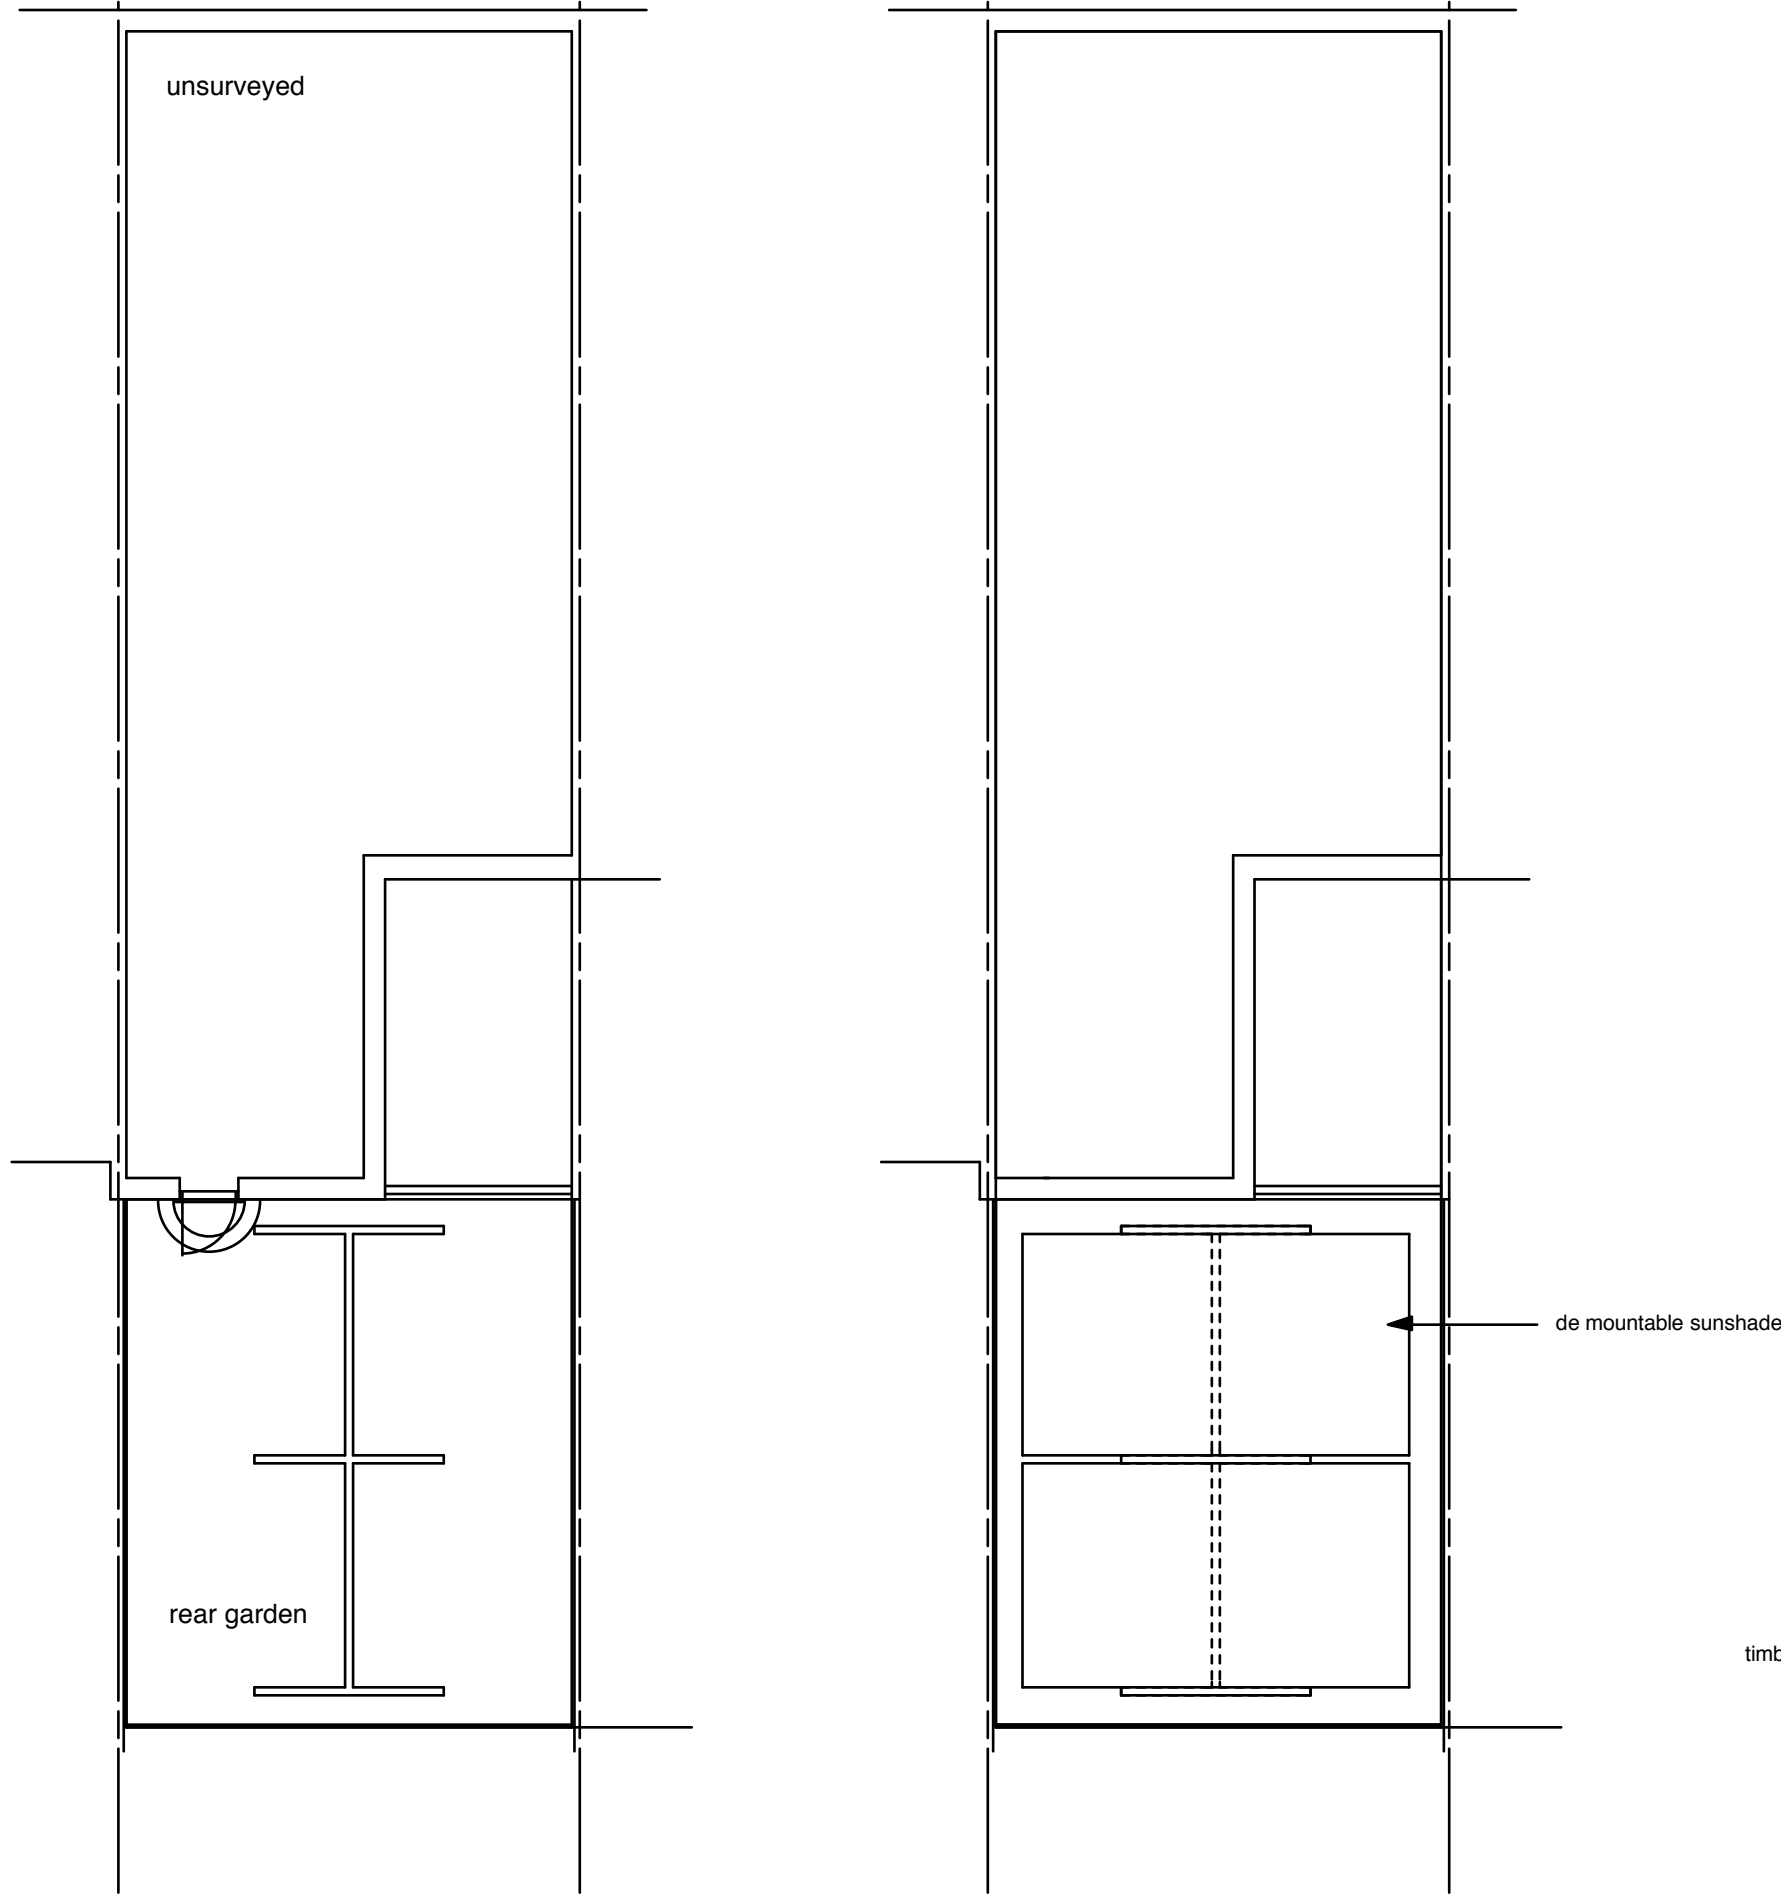

BLOCK PLAN scale 1:500
0 5 10 15 20 25M
A1 Drawing

0 1 2 3 4 5 6 7 8 9 10M
SCALE BAR
A1 DRAWING SIZE

Do not scale from these drawings. The contractor is to check all dimensions, levels and conditions on site and advise of any discrepancies prior to the commencement of any work on site. All work is to be carried out in strict accordance with the relevant, current British Standards and codes of practice. Materials and components are to be fixed in strict accordance with the manufacturers instructions and recommendations and relevant body This drawing is for planning/building control purposes only.
Data Protection Act - no project drawings or client details will be issued by us to anyone other than the client, unless given written instruction by the client for distribution.
Party Wall Details - to be dealt with by a Part Wall Surveyor to be appointed by Client.
Contractor to comply with all Health and Safety Issues and to employ competent personnel.
Client to employ a Principal Designer in accordance with the latest CDM regulations and to ensure all permissions are in place prior to commencement of the works

AMENDMENTS

Client	Description

rs architects ltd
Architects, Planning & Development Consultants, Project Management.

Date	Scale	Job No.	Drawing No.	Revision
------	-------	---------	-------------	----------

1 Westbourne Grove, Westbourne Gardens, Hove, East Sussex.T: (01273) 727366 E:rob@rsarchitects.co.uk
Do not scale from drawing This drawing is copyright