




Front Elevation (West)

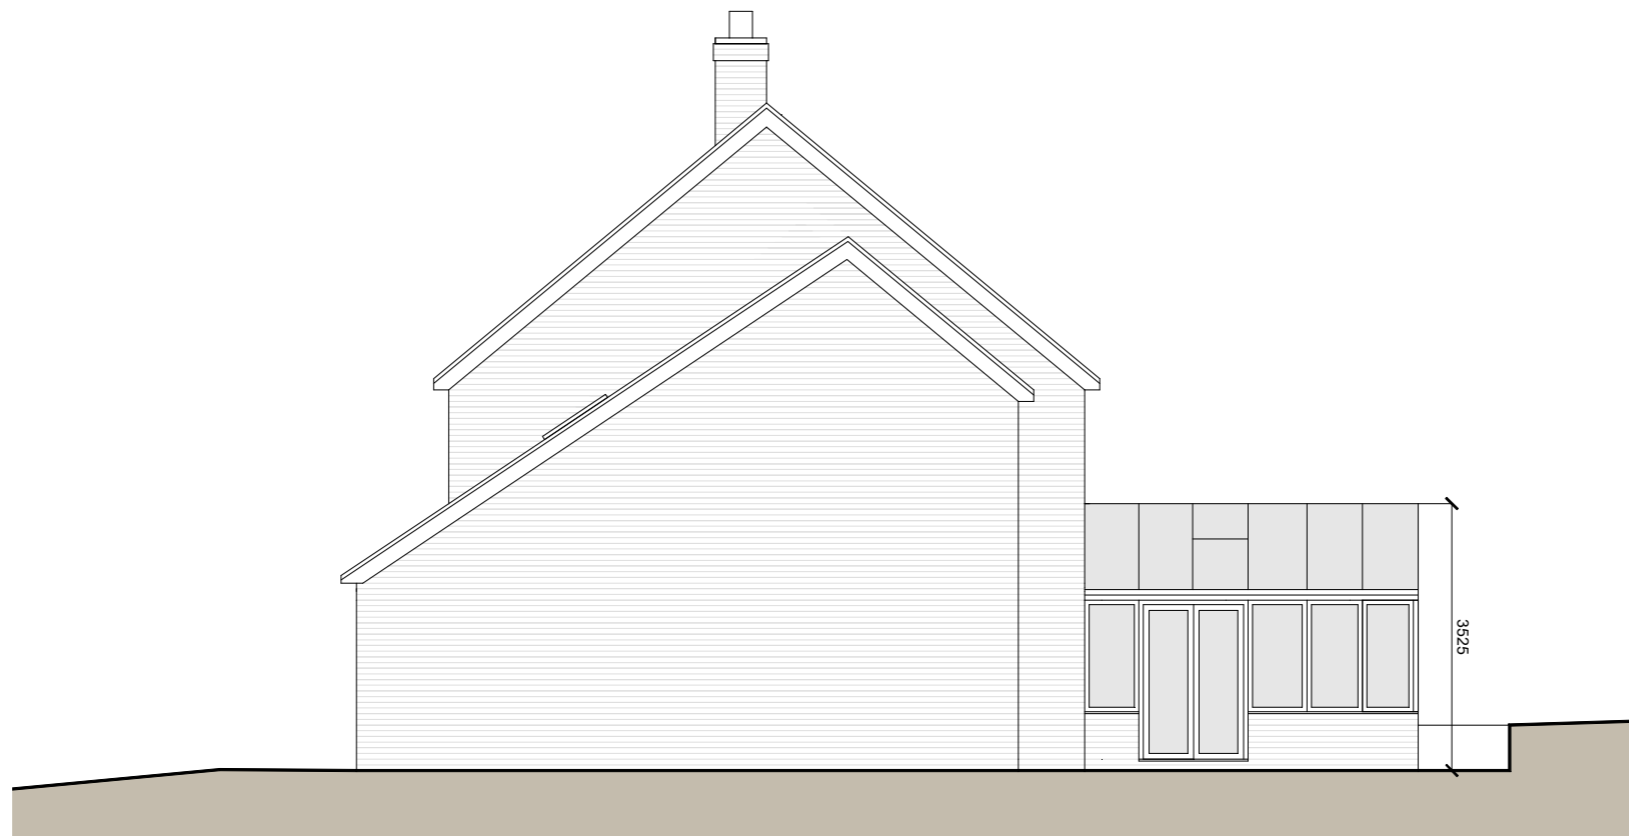

Side Elevation (South)

Materials:

- Walls - Buff brick
- Roof - Concrete pantiles
- Doors and Windows - Aluminium frames
- Fascia and soffits - Painted timber
- Gutters and downpipes - UPVC



Scale 1:100

Rev	description	date	by
-----	-------------	------	----

Project

6 Fair View
Alesford, SO24 9PR

Scale 1:100@A3 Date 12/01/24 Drawn MH

Drawing Title
Existing Elevations

Status
Planning

Drawing No. 23445 - P005 Rev -



MJH Architects, 4 Rockswood, Alton, Hants, GU342LD
T:01420 544501 www.mjharchitects.co.uk

Notes
This drawing is © copyright of MJH Architects.
This drawing is to be read in conjunction with all consultant's drawing, details and specification.
All dimensions to be checked on site prior to commencement of building work.
© scale for planning purposes only.
Any discrepancies to be reported to the architect prior to implementation.