


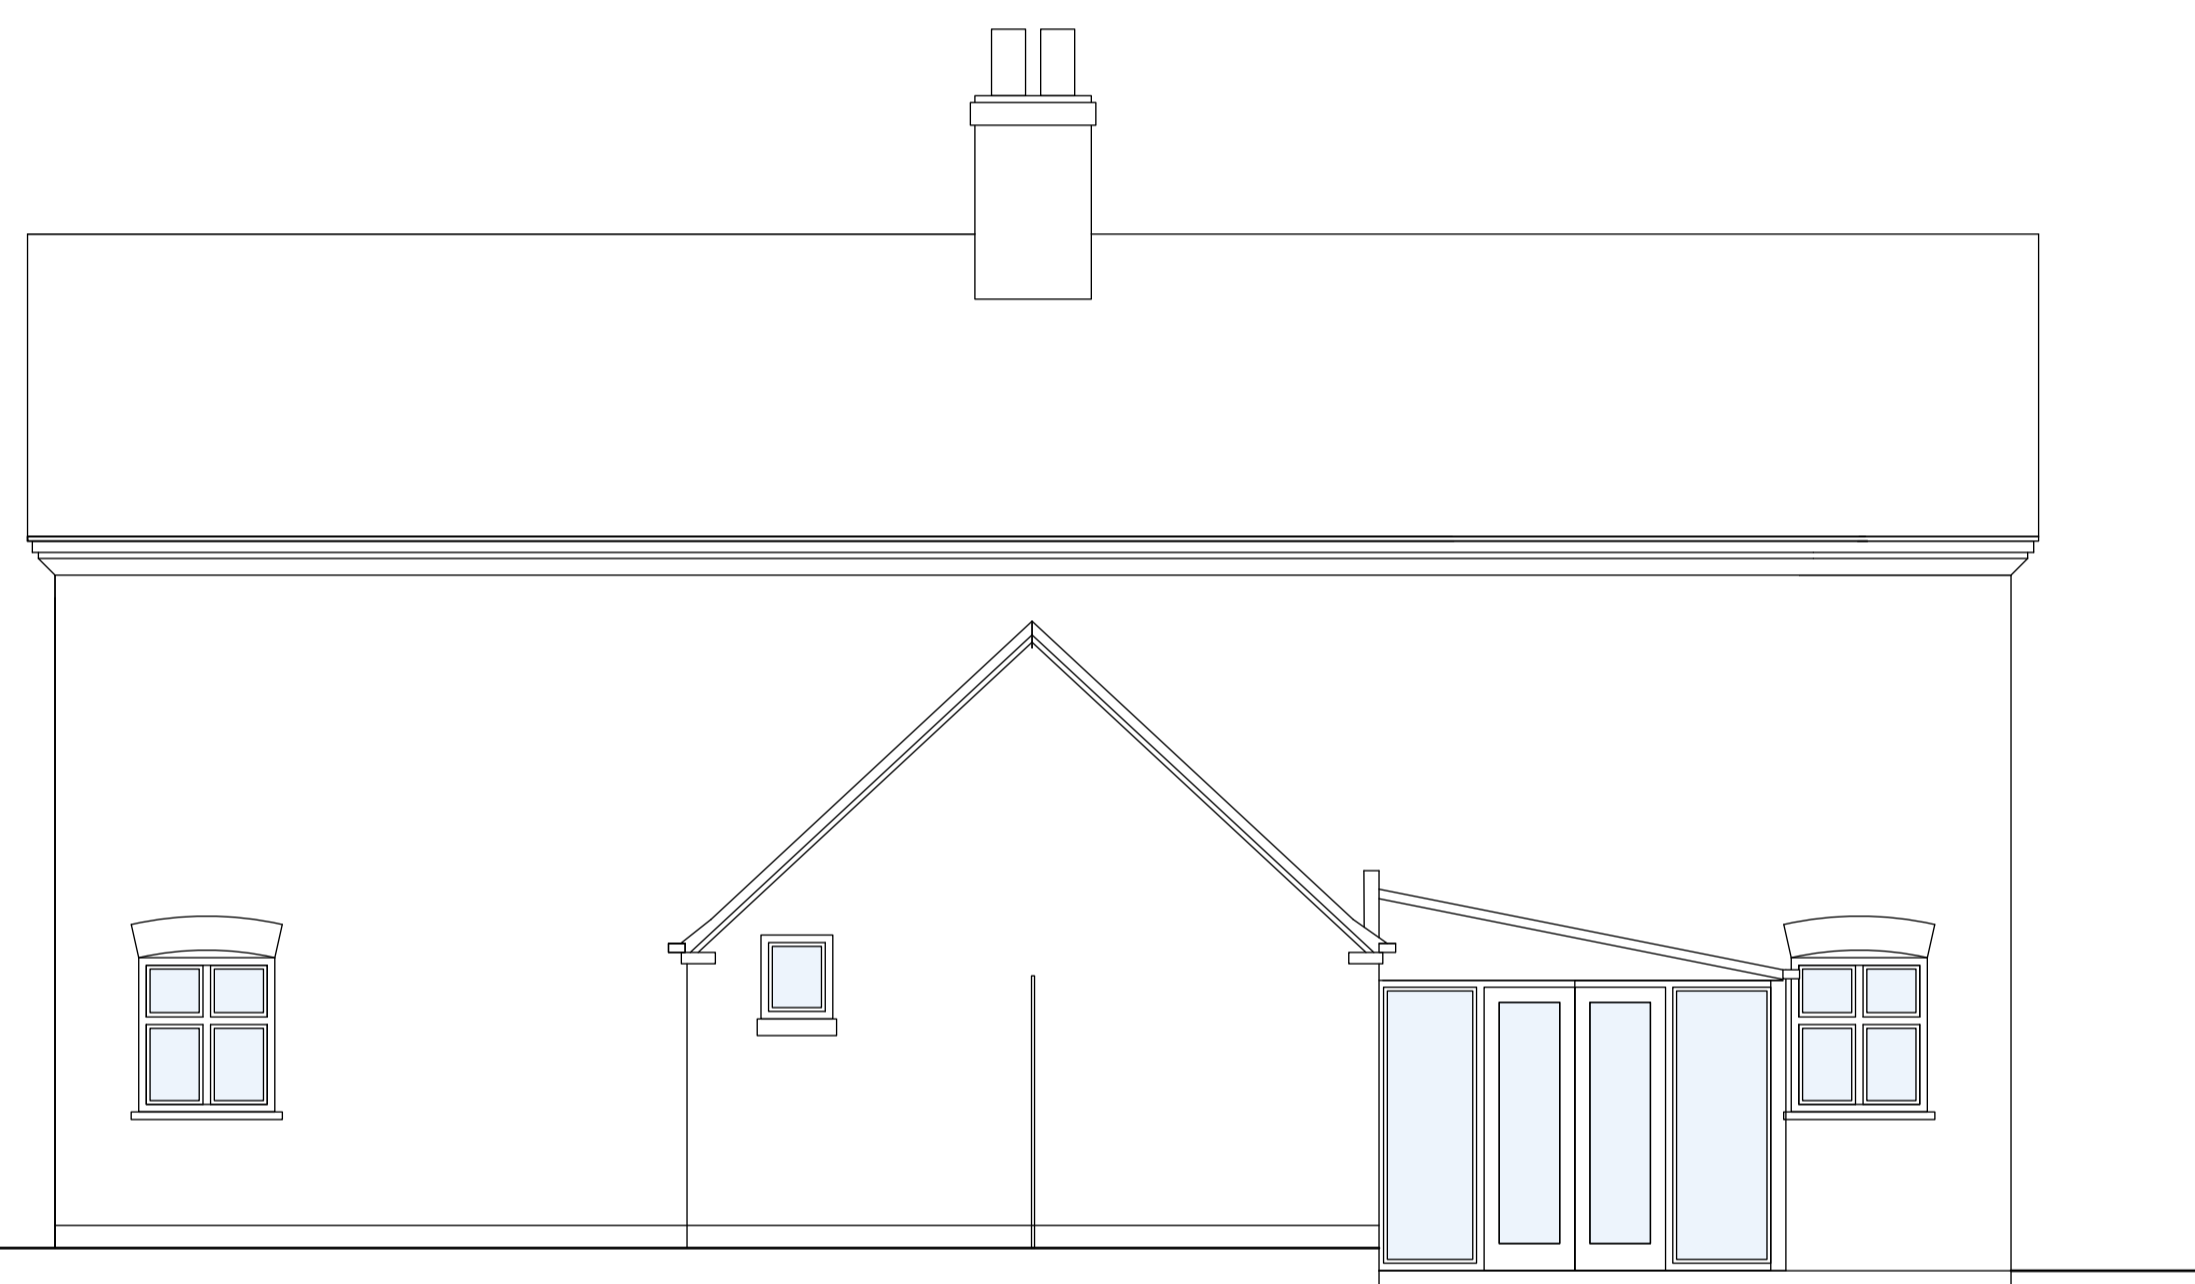

South East Elevation




South West Elevation




North West Elevation

Honeysuckle Cottage

The Cottage

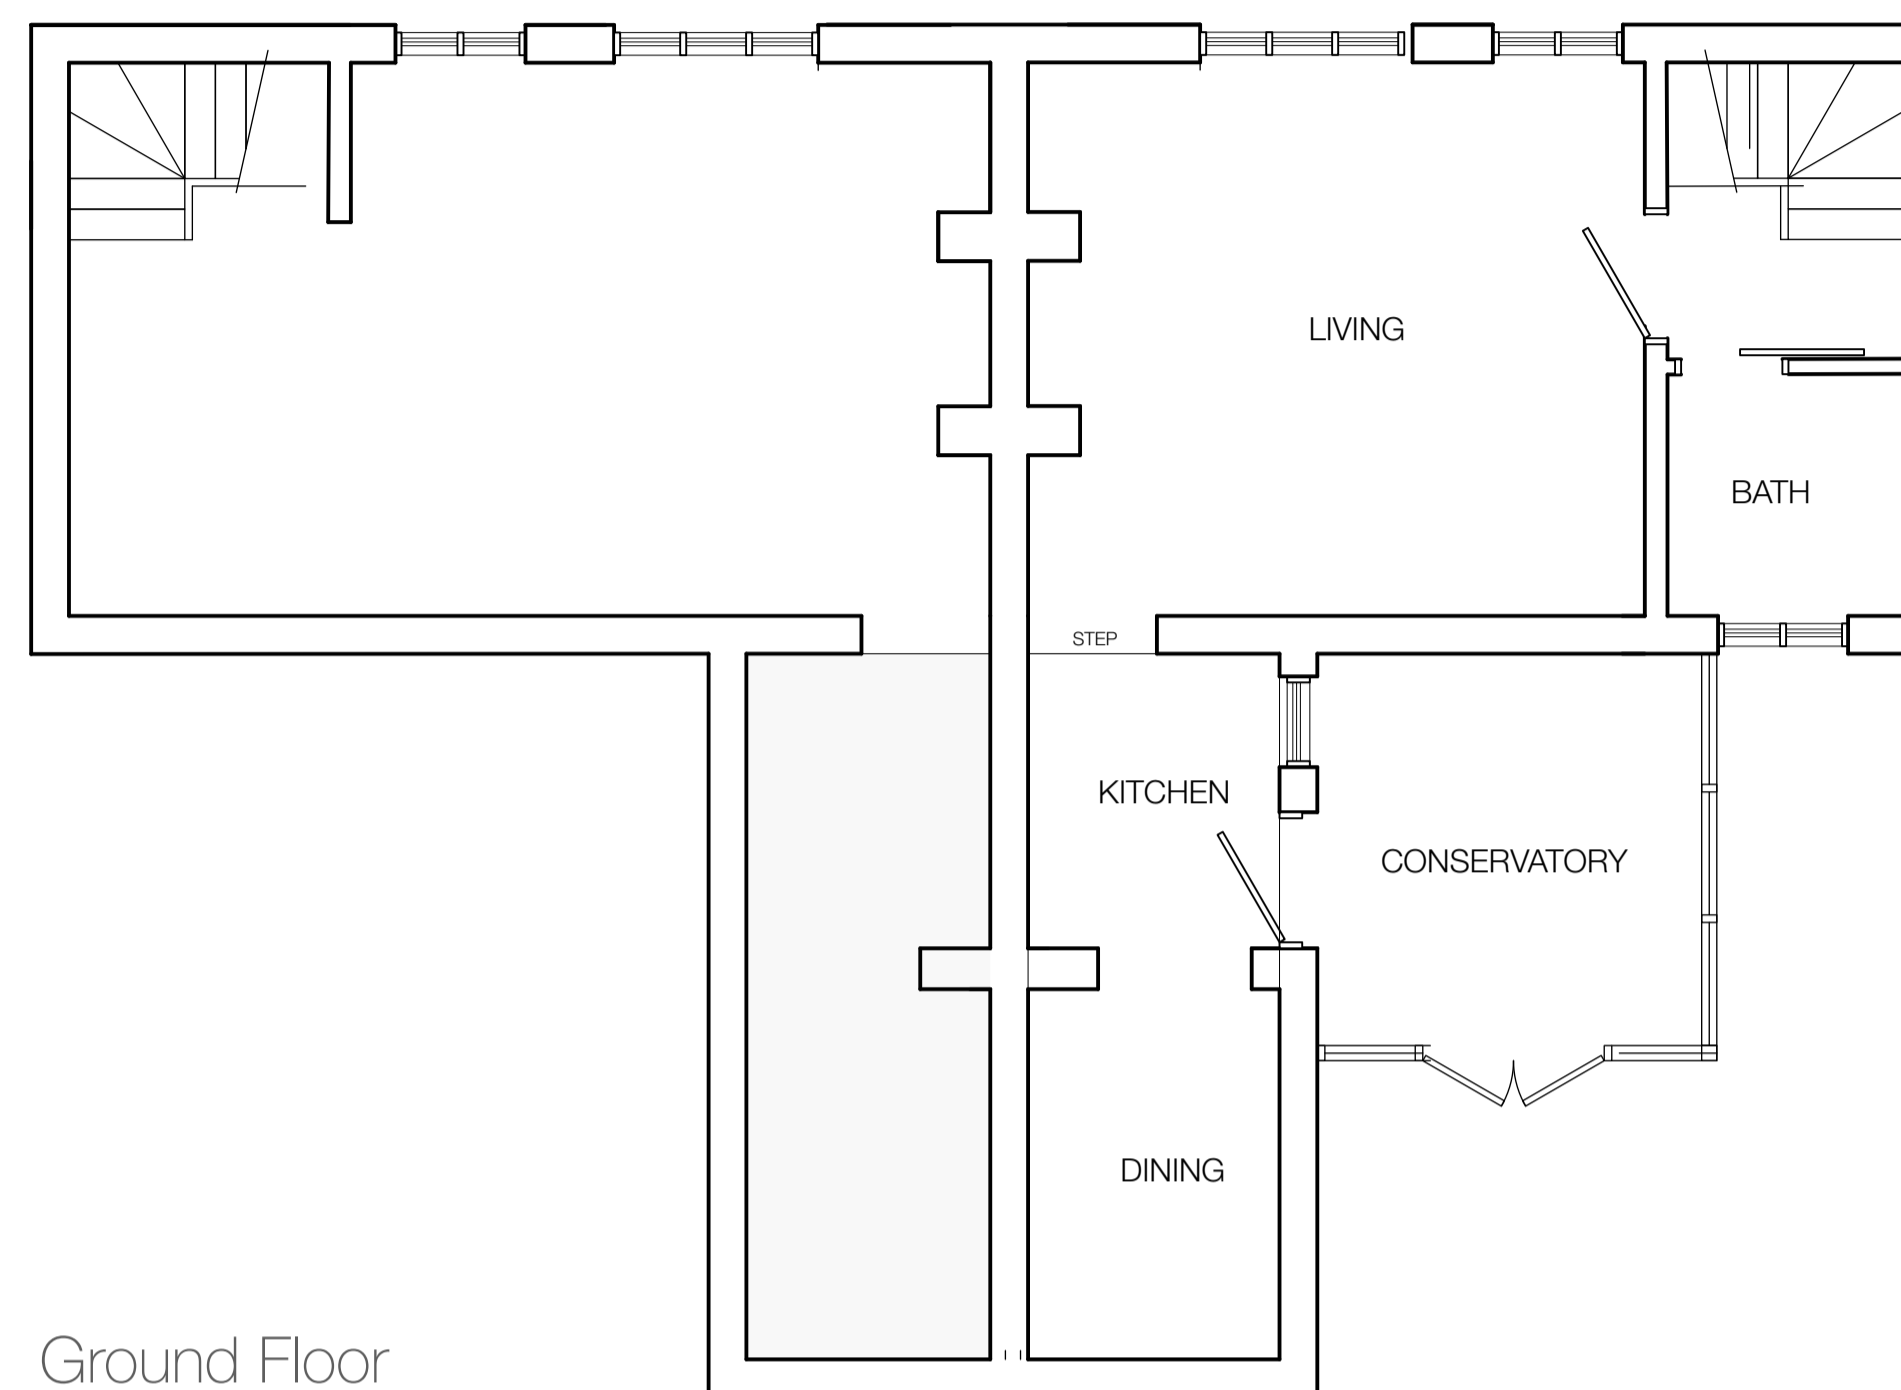

Ground Floor

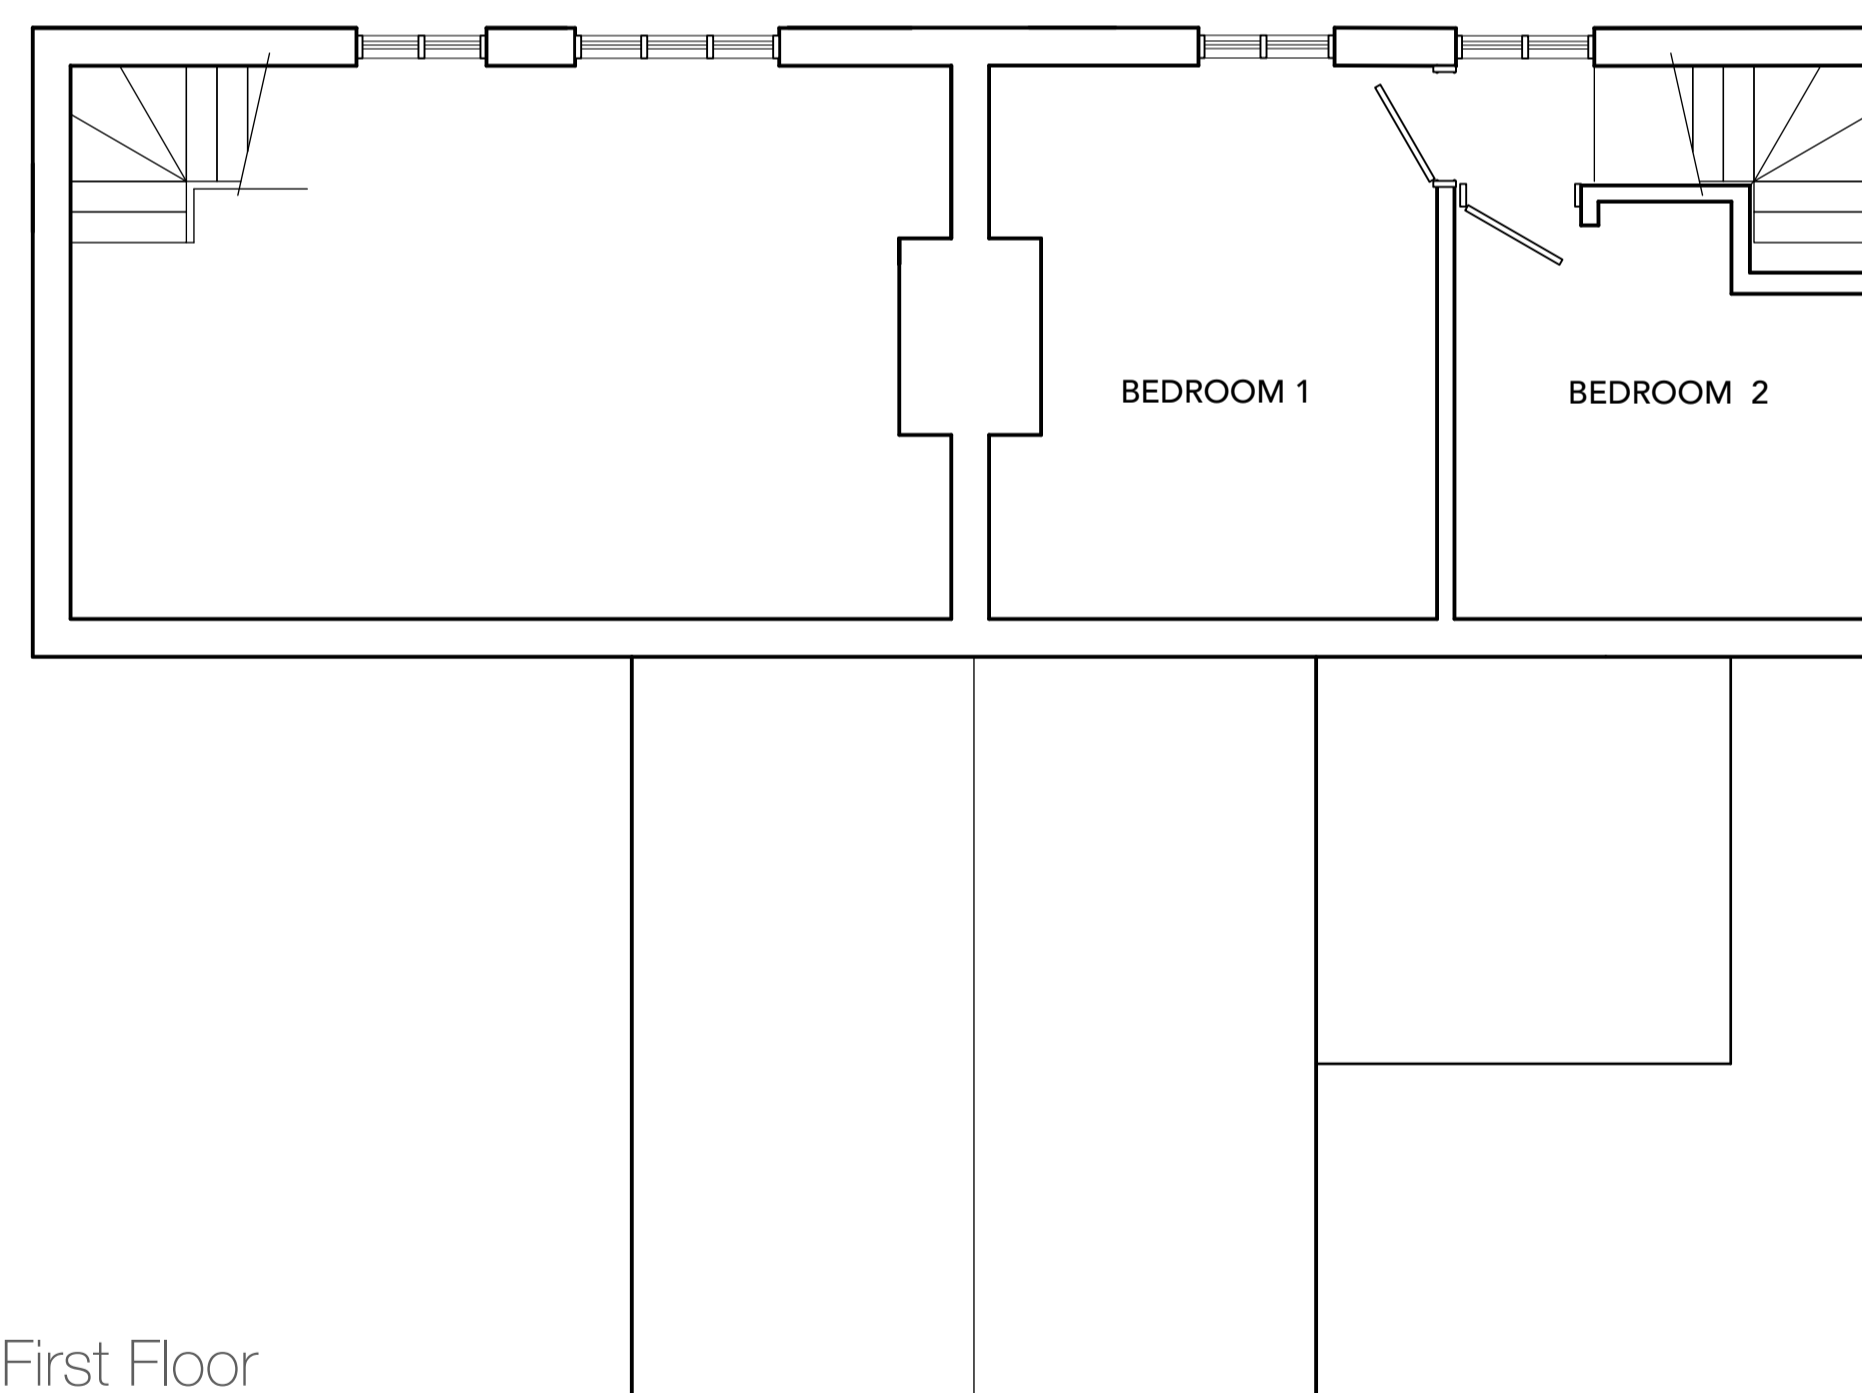

First Floor

STANFORD PARTNERSHIP

Architectural Design & Planning

The Cottage  
School Lane  
Colston Bassett  
NG12 3FD

07844 158957  
info@stanfordpartnership.co.uk

Date  
20th December 2022

Drawing Title  
Existing Drawings

Scale 1:50 @ A1

Drawing No  
281/06

Project  
Proposed Extension  
Sunset Cottage on Churchgate, Colston Bassett

Client  
Lucy Roylance