



Figured dimensions must be taken in preference to scaled dimensions. Any discrepancies must be reported to Stanford Partnership or the relevant Designer. Contractors, sub contractors and suppliers must verify all dimensions on site before commencing any work or making any workshop drawings. All drawings are copyright of Stanford Partnership.



Sunset Cottage Honeysuckle Cottage

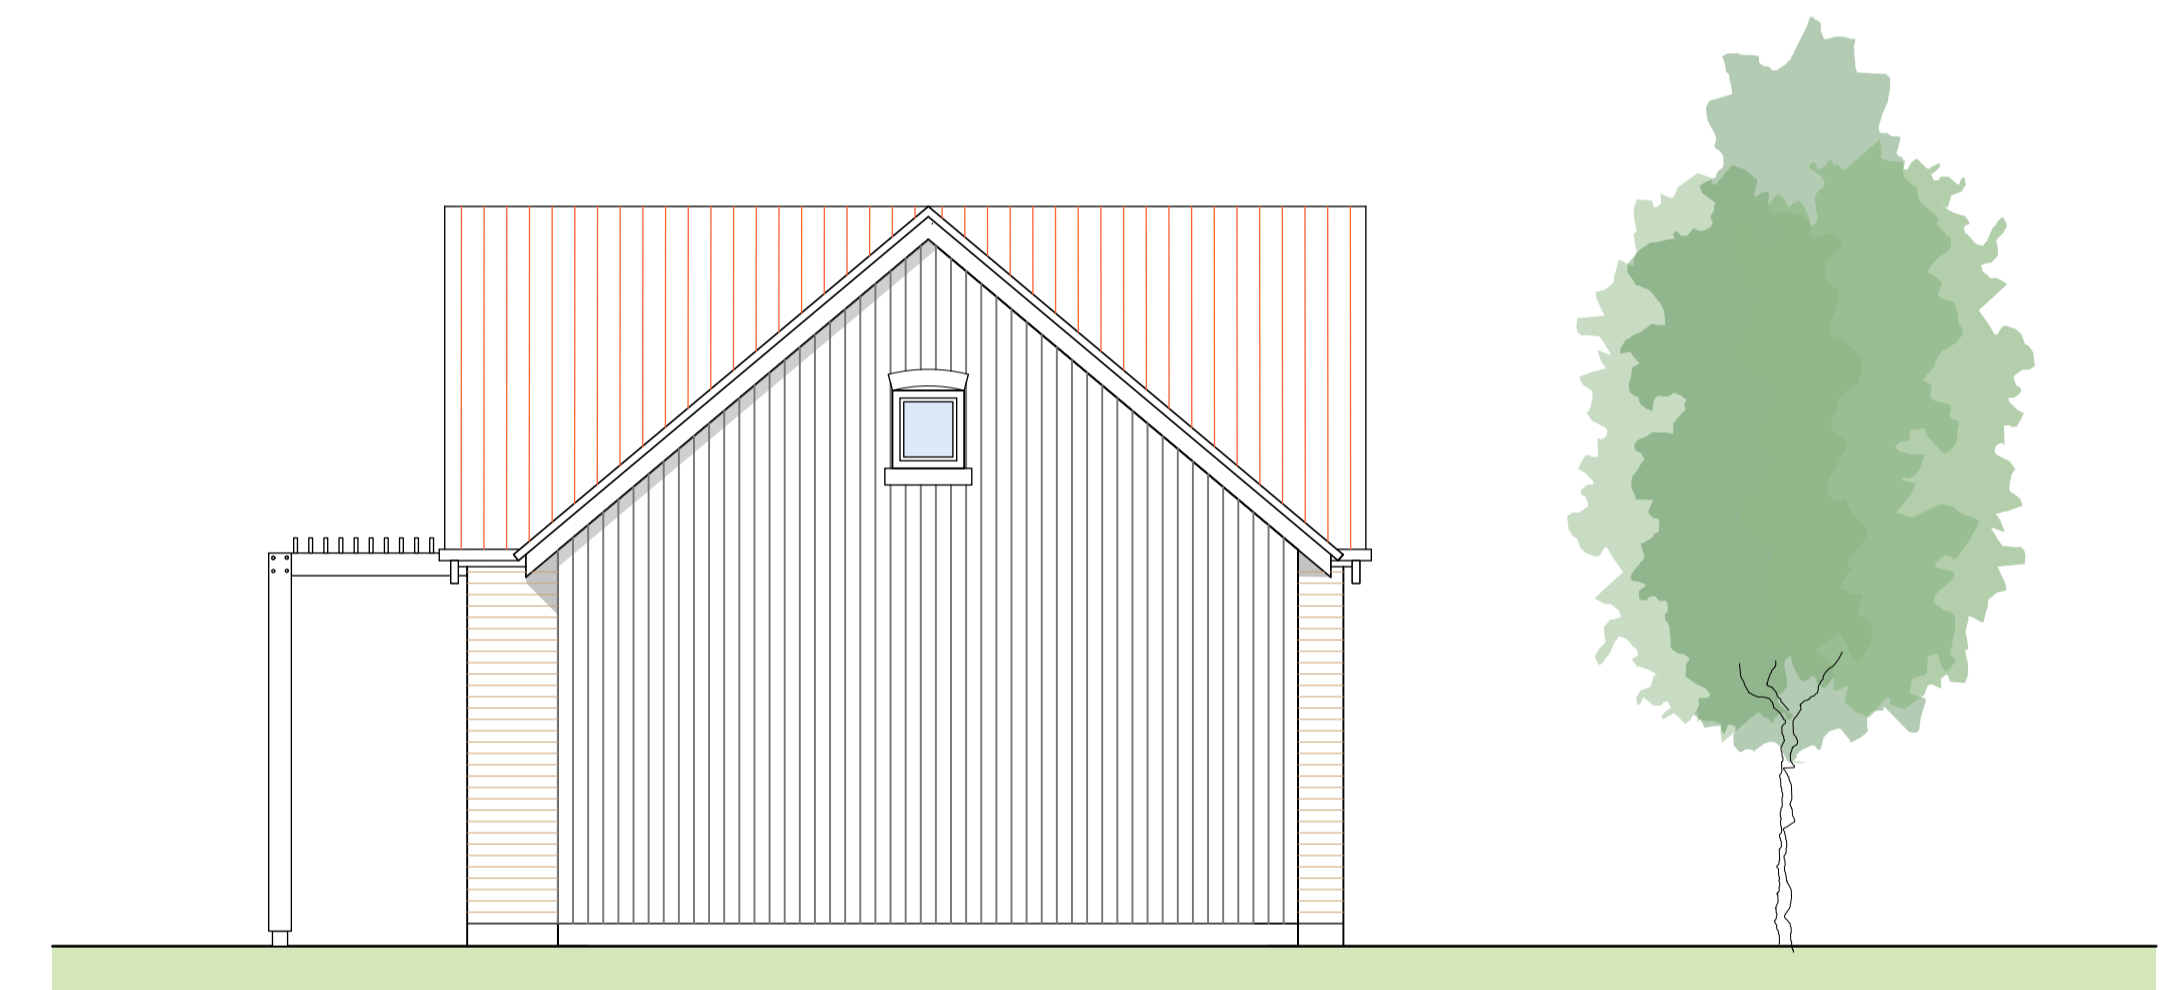

South West Garden Elevation

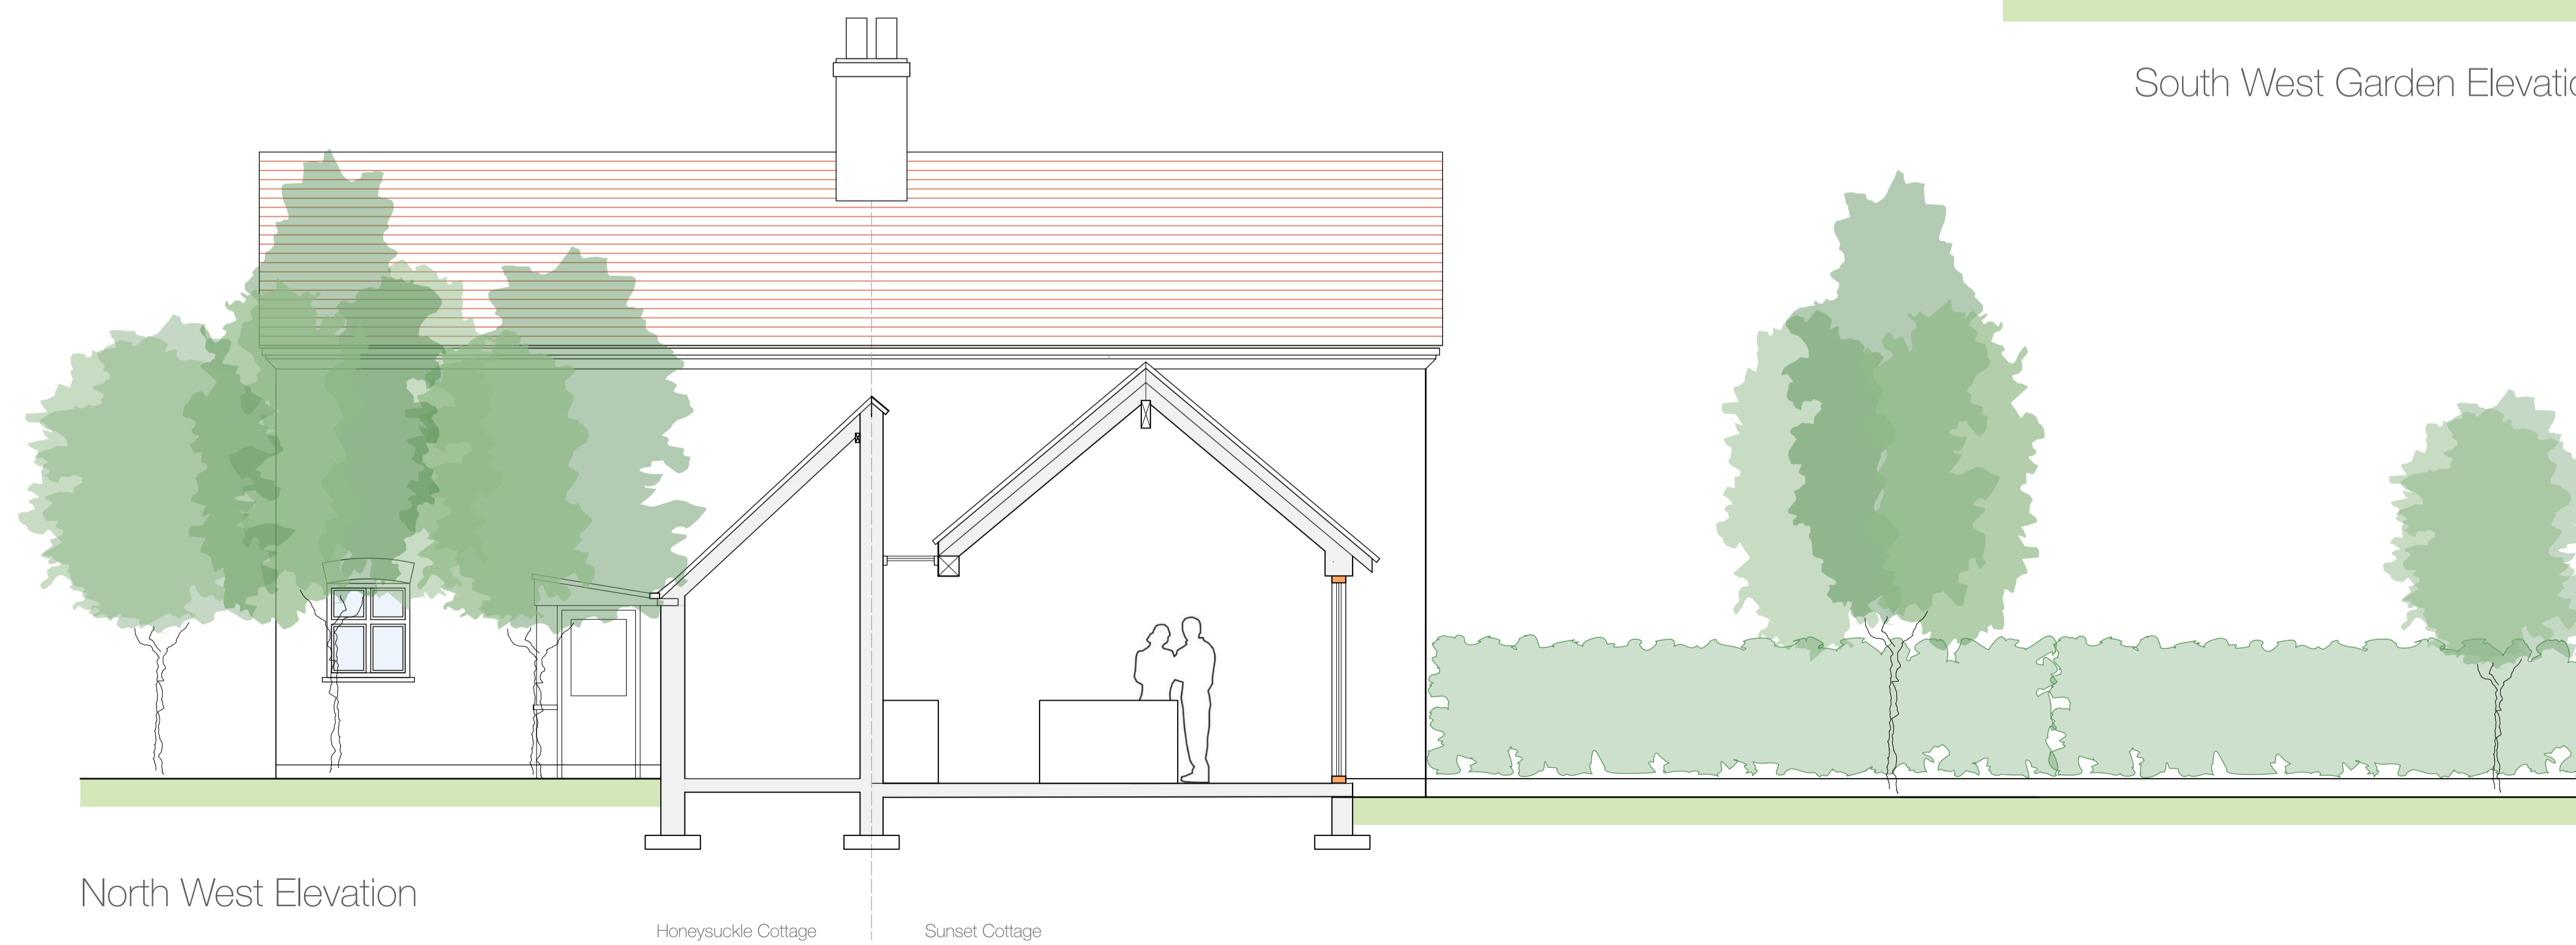

North West Elevation

Honeysuckle Cottage Sunset Cottage

Proposed Extension to Sunset Cottage on Churchgate

**STANFORD PARTNERSHIP**  
 Architectural Design & Planning  
 The Cottage  
 School Lane  
 Colston Bassett  
 NG12 3FD  
 07841 158957  
 info@stanfordpartnership.co.uk  
 Date  
 15th August 2023  
 Drawing Title  
 Proposed Elevations  
 Scale  
 1:50 @ A1  
 Drawing No  
 340/05A  
 Project  
 Proposed Extension  
 Sunset Cottage  
 Client  
 Lucy Roylance