


North West Elevation

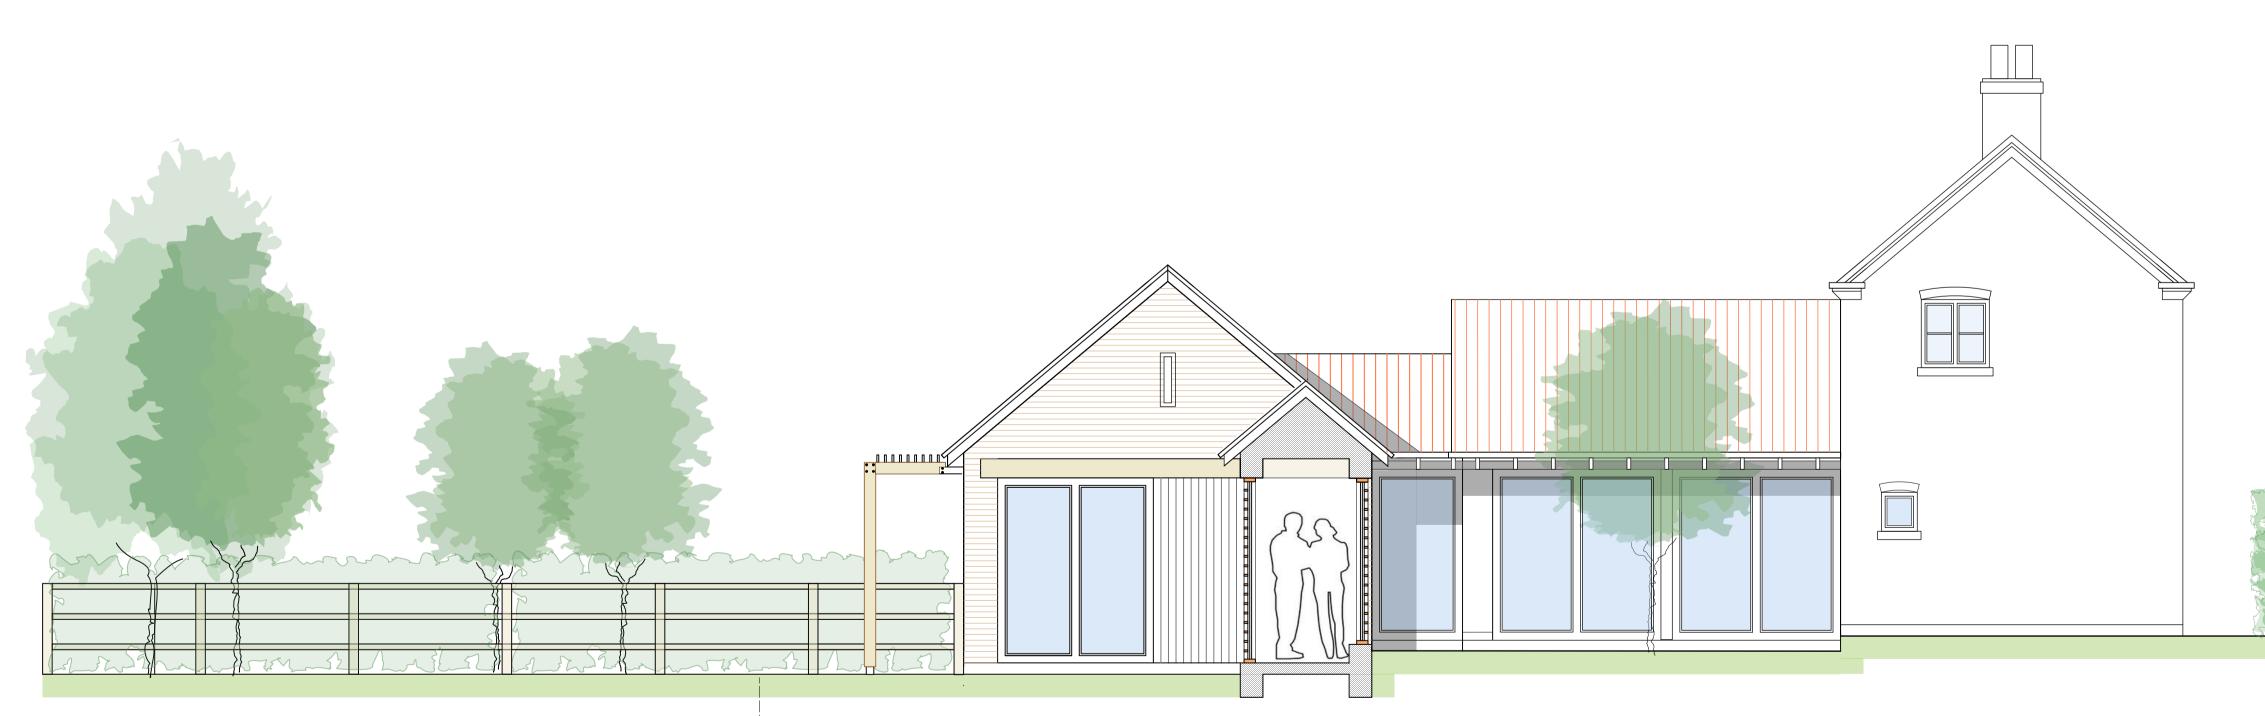

## South West Garden Courtyard Elevation

Orchard

Domestic Curtilage

Figured dimensions must be taken in preference to scaled dimensions. Any discrepancies must be reported to Stanford Partnership or the relevant Designer. Contractors, sub contractors and suppliers must verify all dimensions on site before commencing any work or making any workshop drawings. All drawings are copyright of Stanford Partnership.



The Cottage School Lane Colston Bassett NG12 3FD

07841 158957 info@stanfordpartnership.co.uk

> Date 15th August 2023

Drawing Title Proposed Elevations

**Scale** 1:50 @ A1

Drawing No 340/03A

Project Proposed Extension Sunset Cottage

> Client Lucy Roylance