


South East Elevation

Proposed Extension to the Cottage on Churchgate

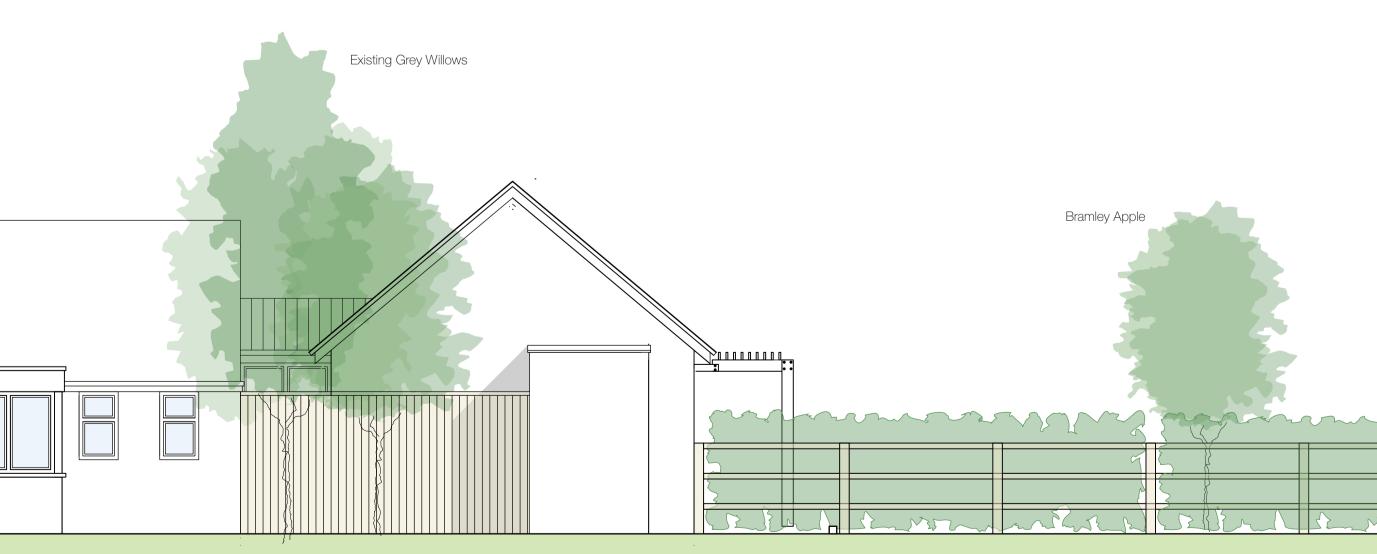

Figured dimensions must be taken in preference to scaled dimensions. Any discrepancies must be reported to Stanford Partnership or the relevant Designer. Contractors, sub contractors and suppliers must verify all dimensions on site before commencing any work or making any workshop drawings. All drawings are copyright of Stanford Partnership.

Common Beech ~ To mang NET I S Z

Stanford Partnership Architectural Design & Plannng

The Cottage School Lane Colston Bassett NG12 3FD

07841 158957 info@stanfordpartnership.co.uk

Date 15th August 2023

Drawing Title Proposed Elevations

Scale 1:50 @ A1

Drawing No 340/04A

Project Proposed Extension Sunset Cottage

Client Lucy Roylance