




Figured dimensions must be taken in preference to scaled dimensions. Any discrepancies must be reported to Stanford Partnership or the relevant Designer. Contractors, sub contractors and suppliers must verify all dimensions on site before commencing any work or making any workshop drawings. All drawings are copyright of Stanford Partnership.

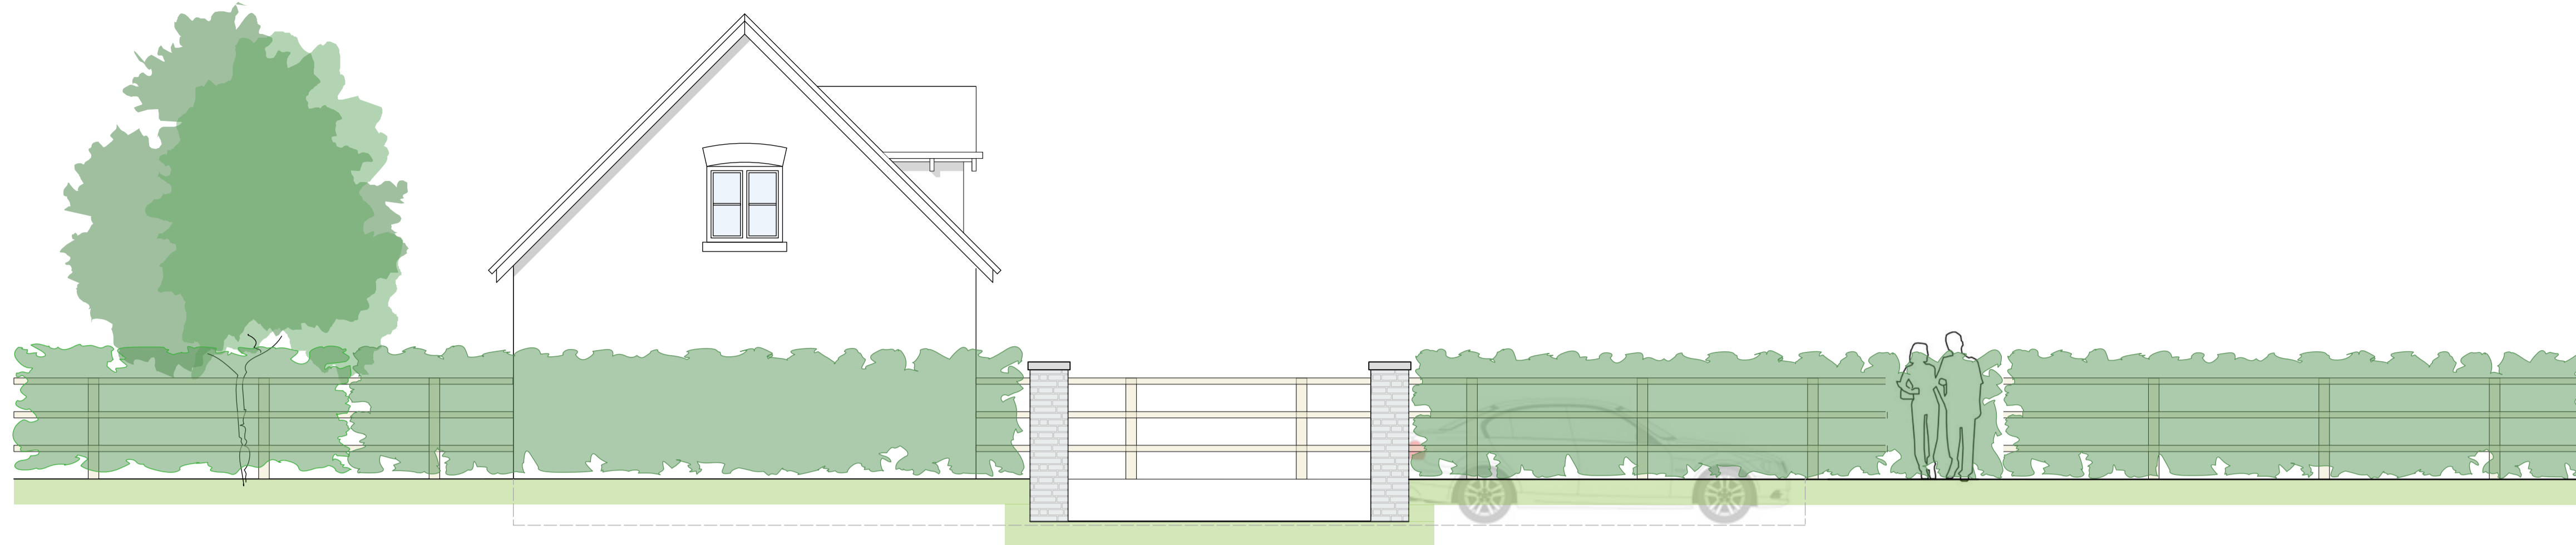


SOUTH EAST ELEVATION

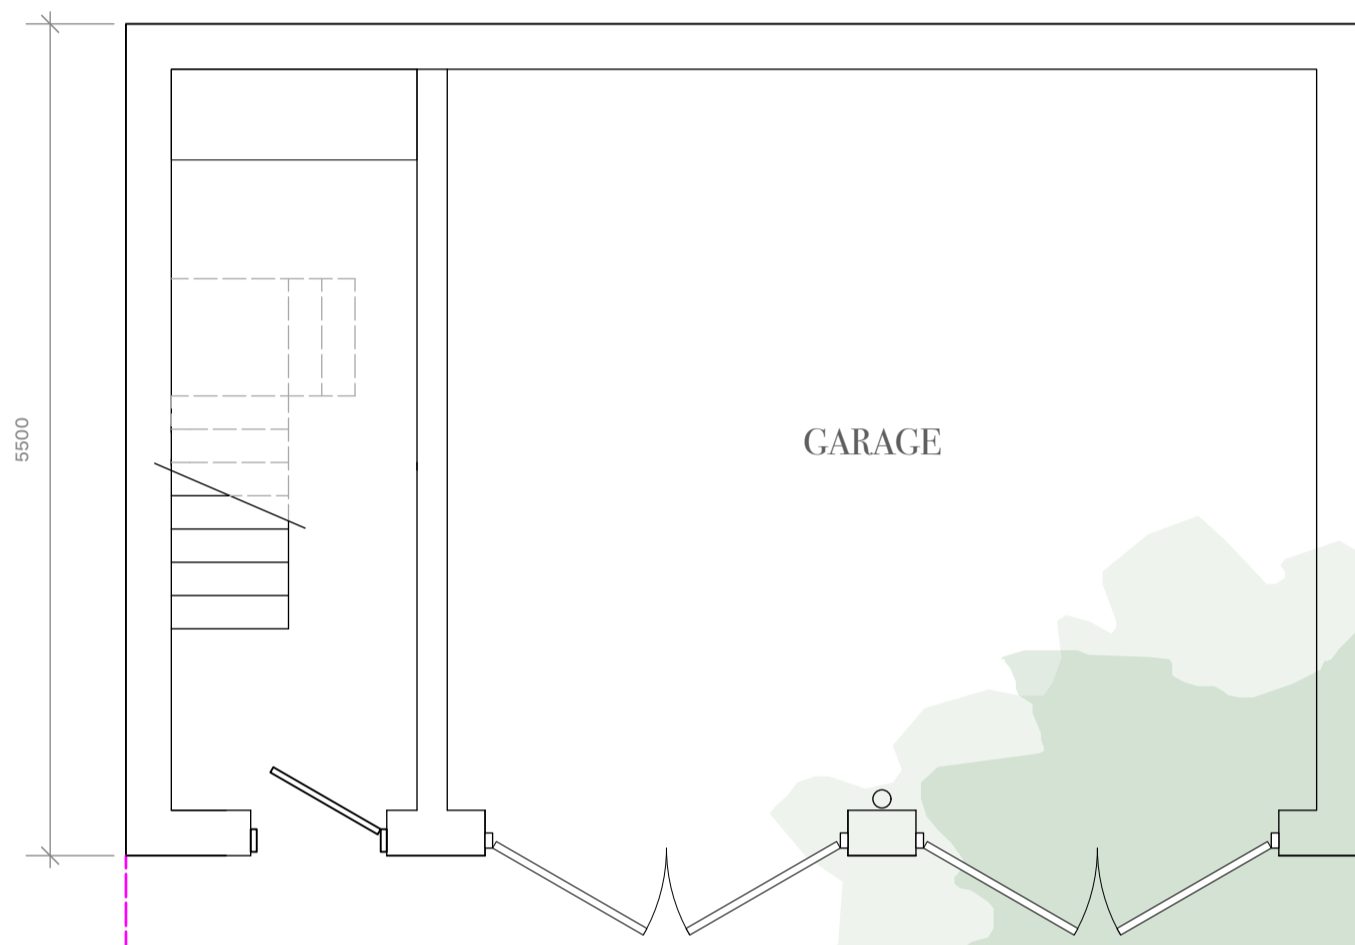

GROUND FLOOR

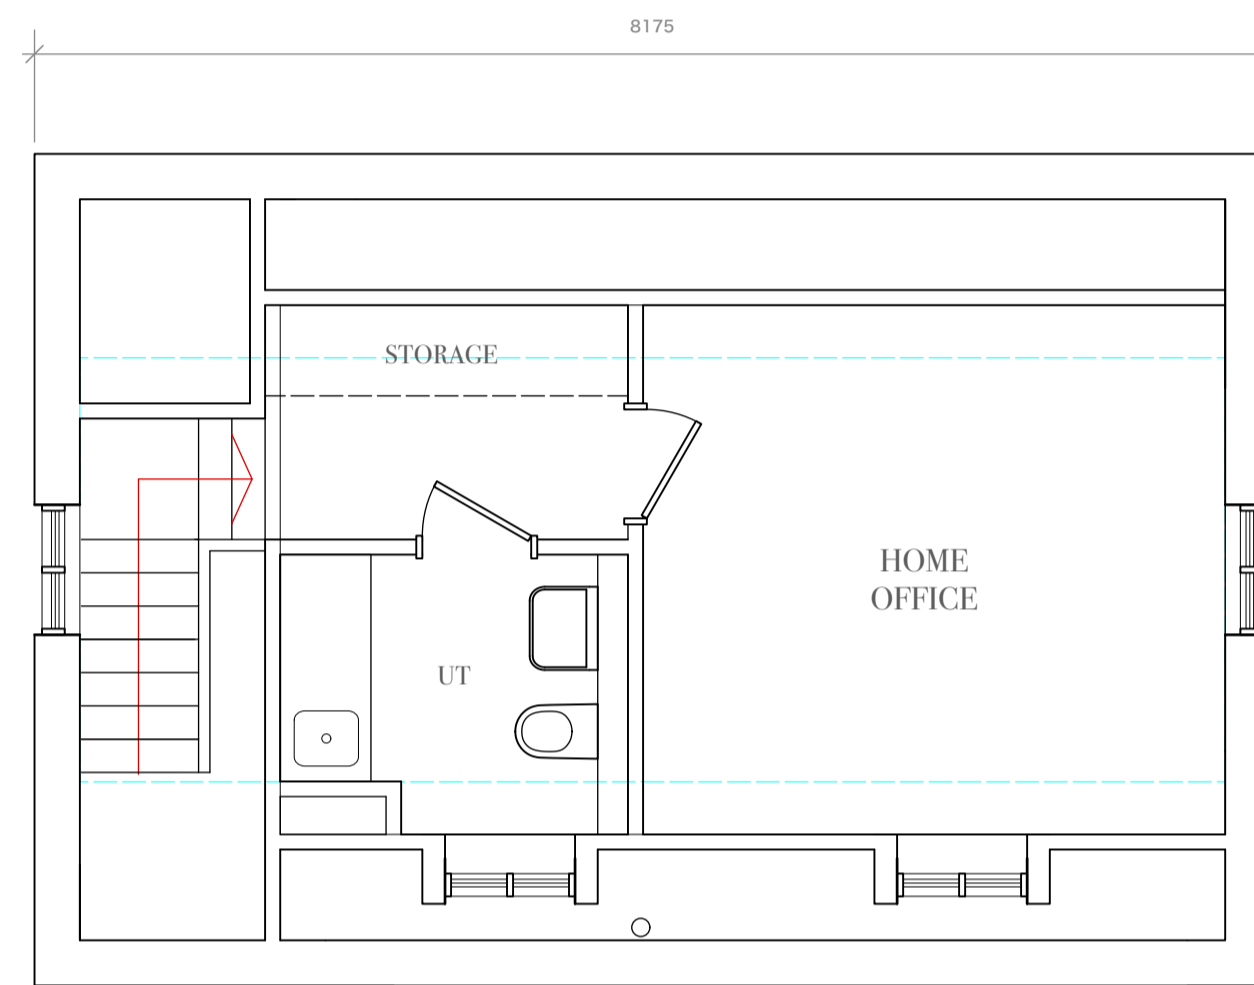


FIRST FLOOR

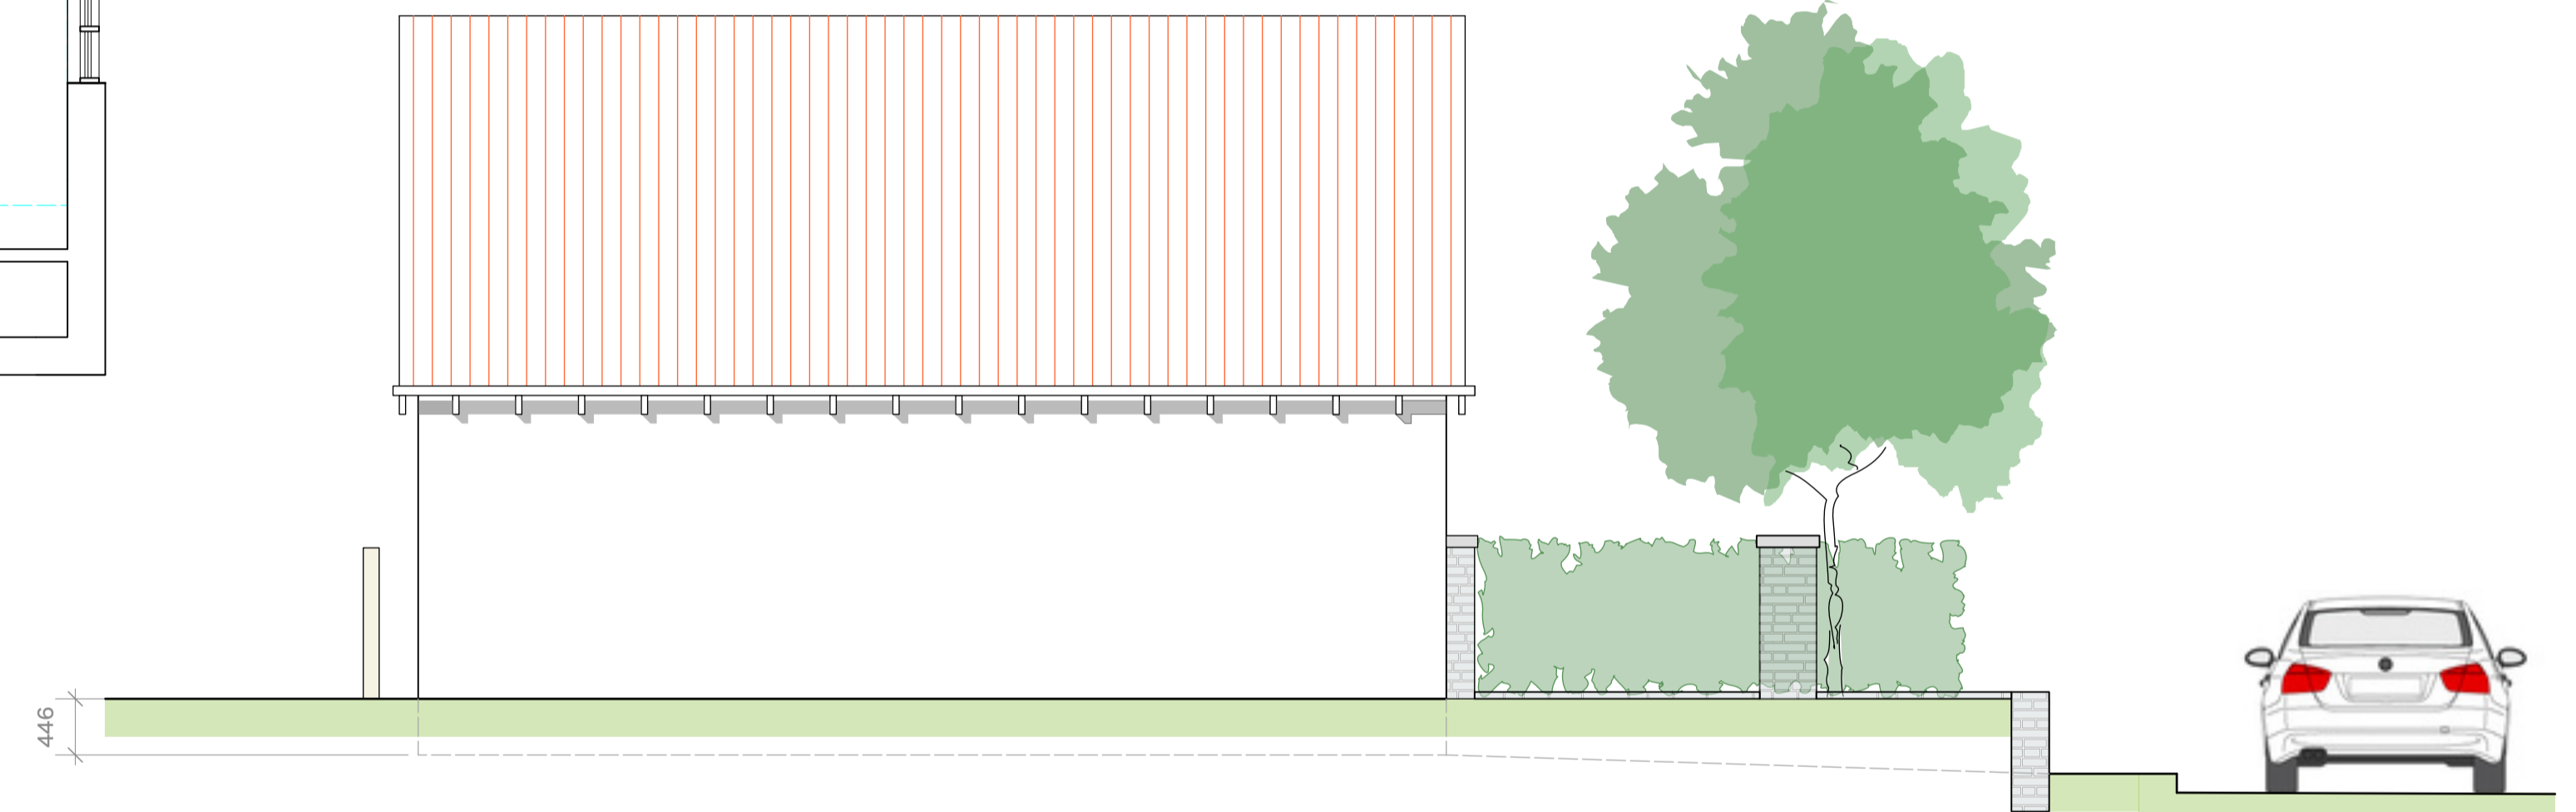

SOUTH WEST ELEVATION



NORTH EAST ELEVATION

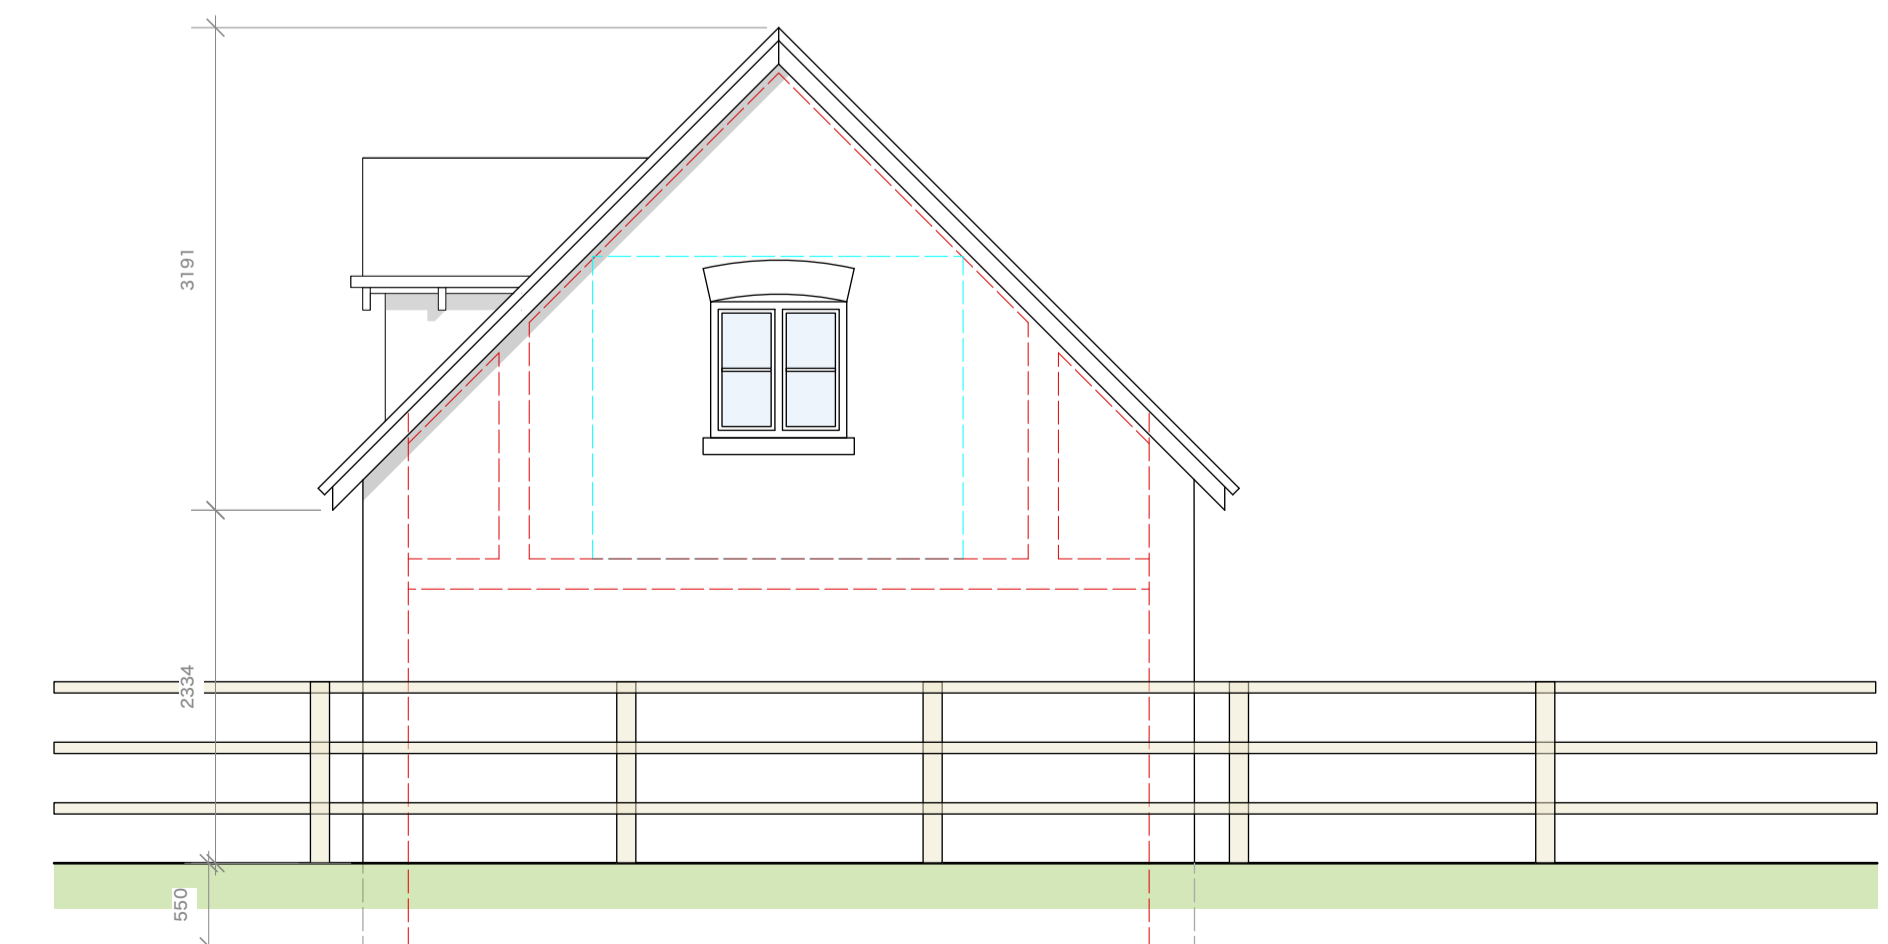

NORTH WEST ELEVATION

Proposed Extension to the Cottage on Churchgate

STANFORD PARTNERSHIP
 Architectural Design & Planning
 The Cottage
 School Lane
 Colston Bassett
 NG12 3FD
 07841 158957
 info@stanfordpartnership.co.uk
 Date
 15th April 2023
 Drawing Title
 Proposed Garage Layout & Elevations
 Scale
 1:50 @ A1
 Drawing No
 340/10C
 Project
 Proposed Garage
 The Cottage on Churchgate
 Client
 Lucy Roylance