




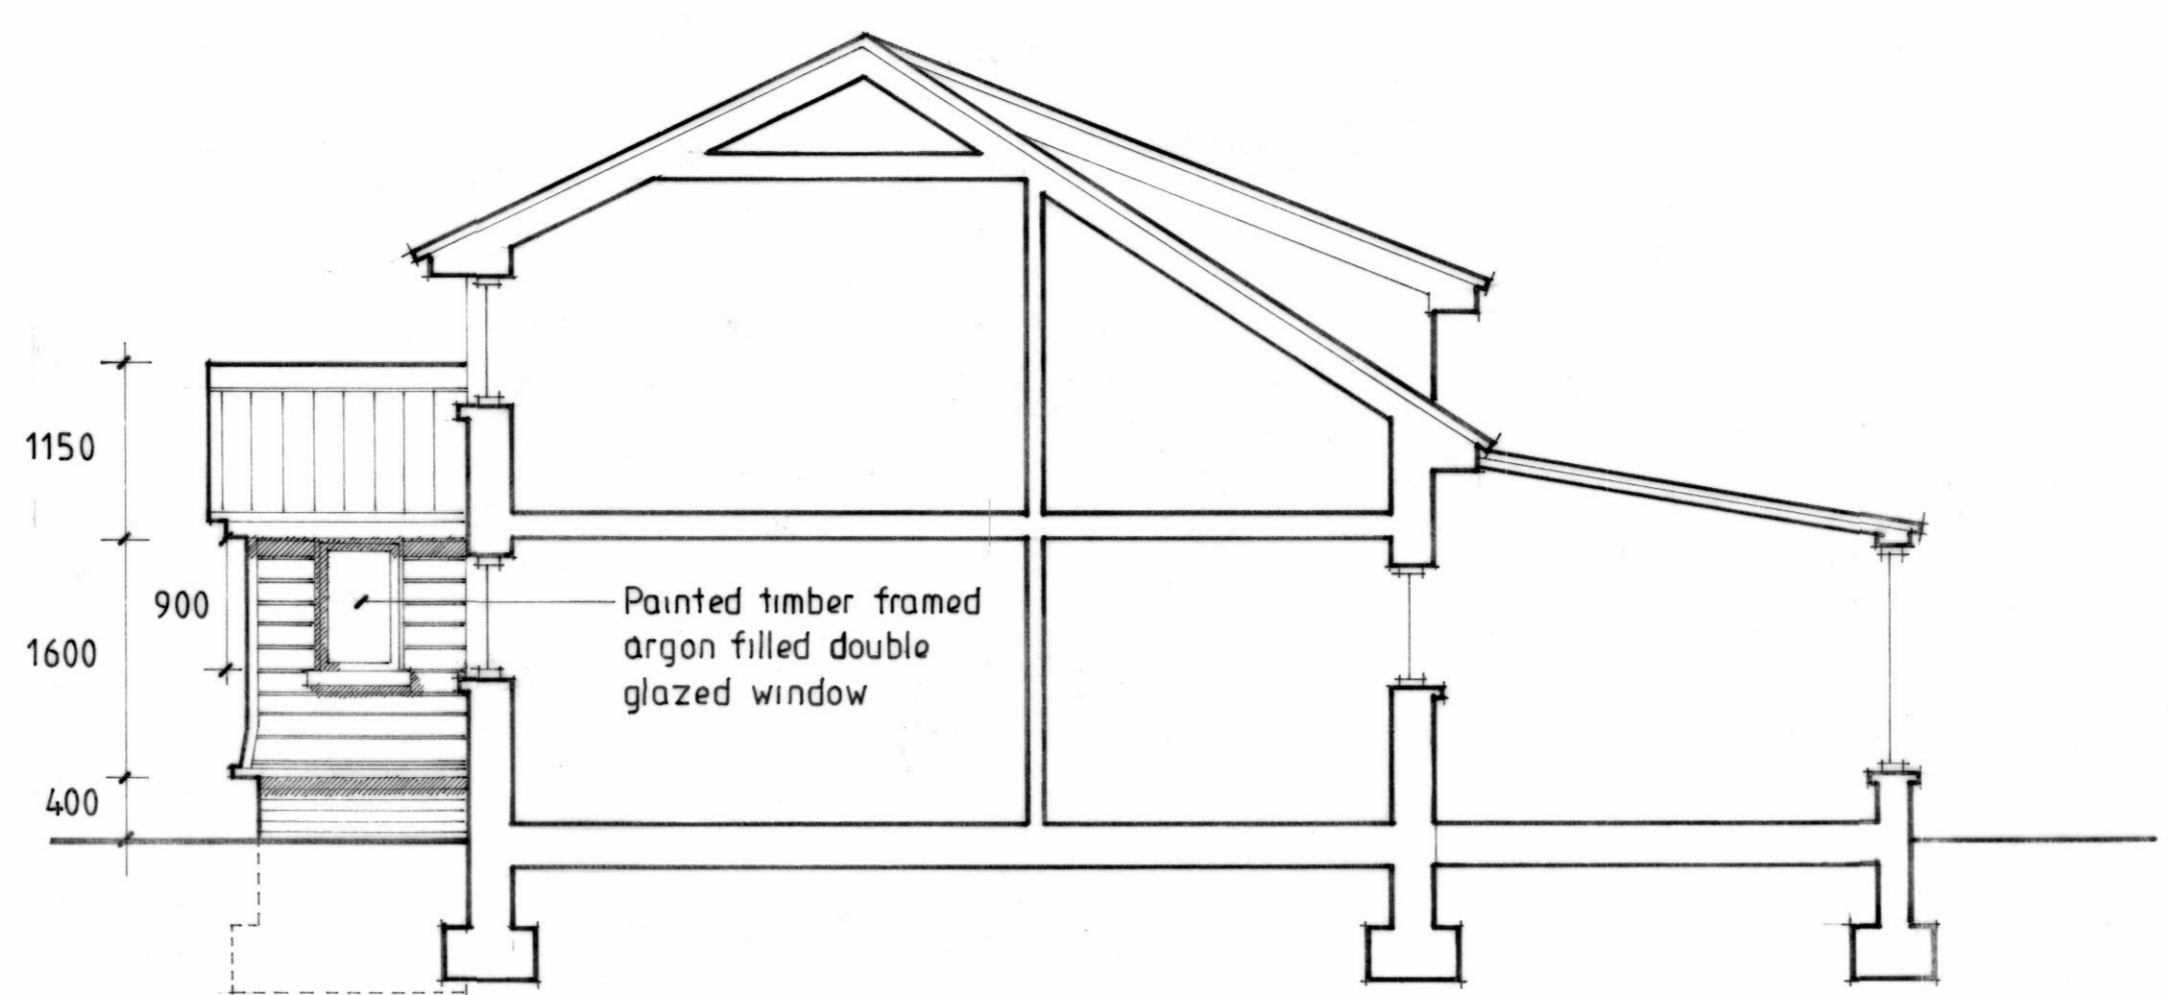


Front elevation

 


Side elevation

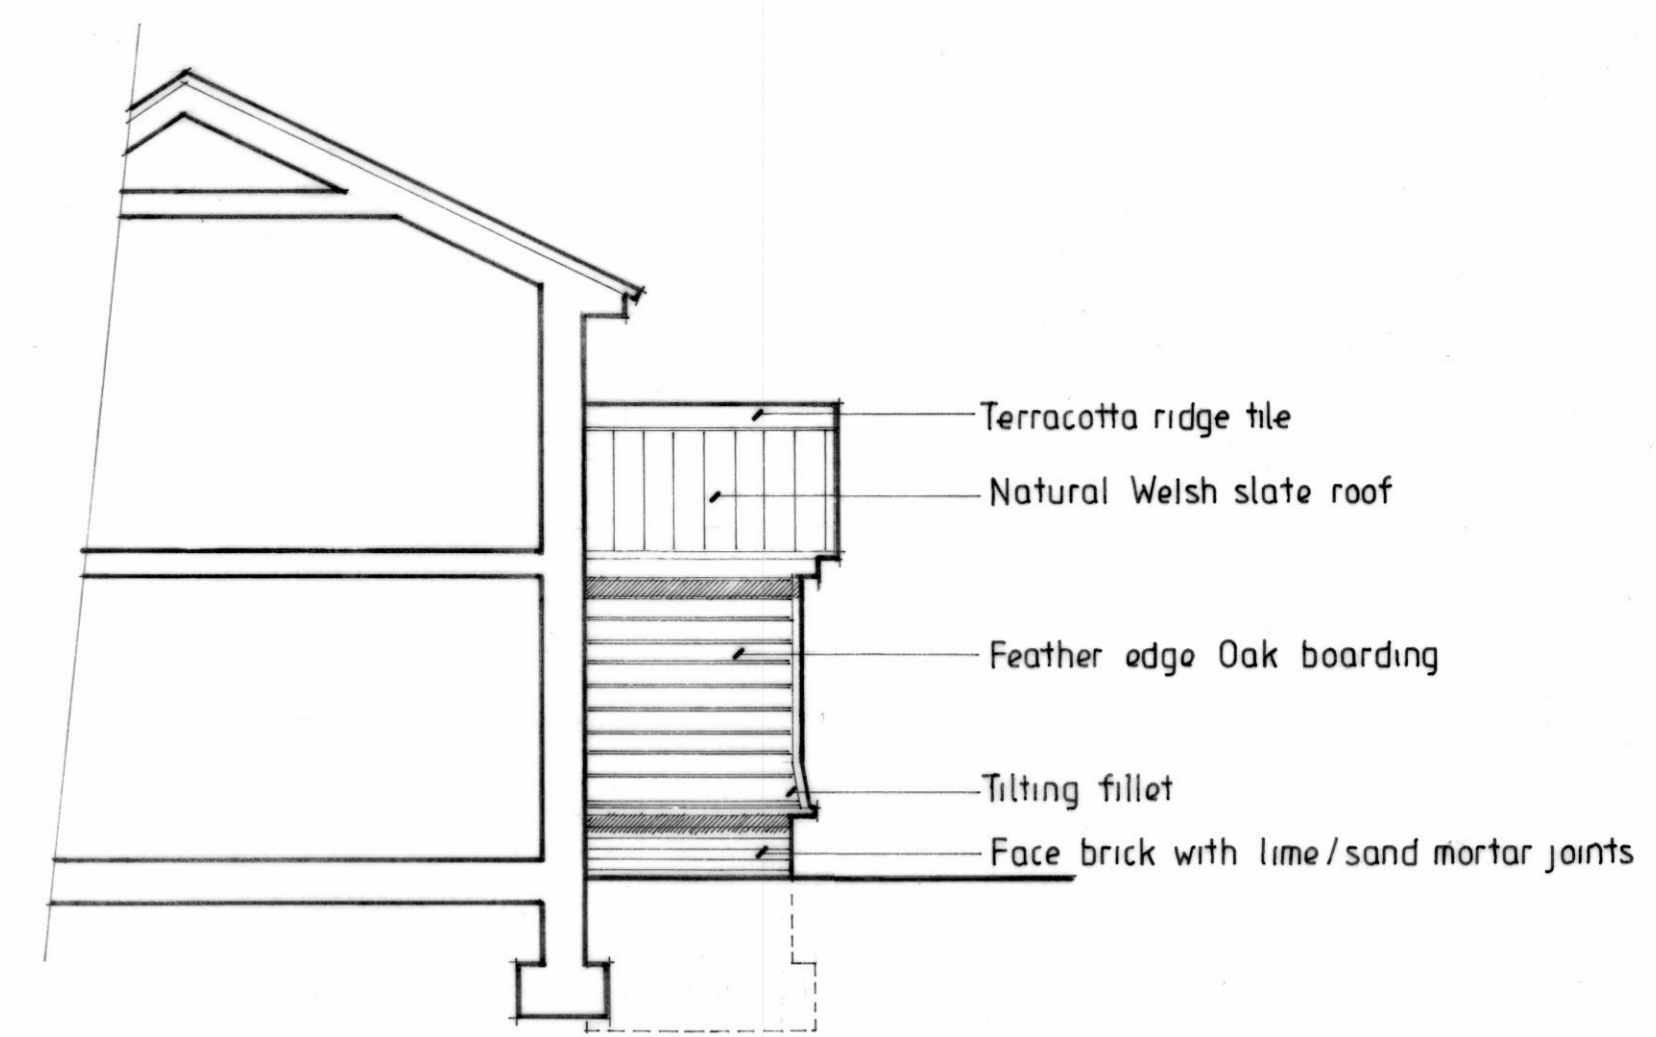


Side elevation

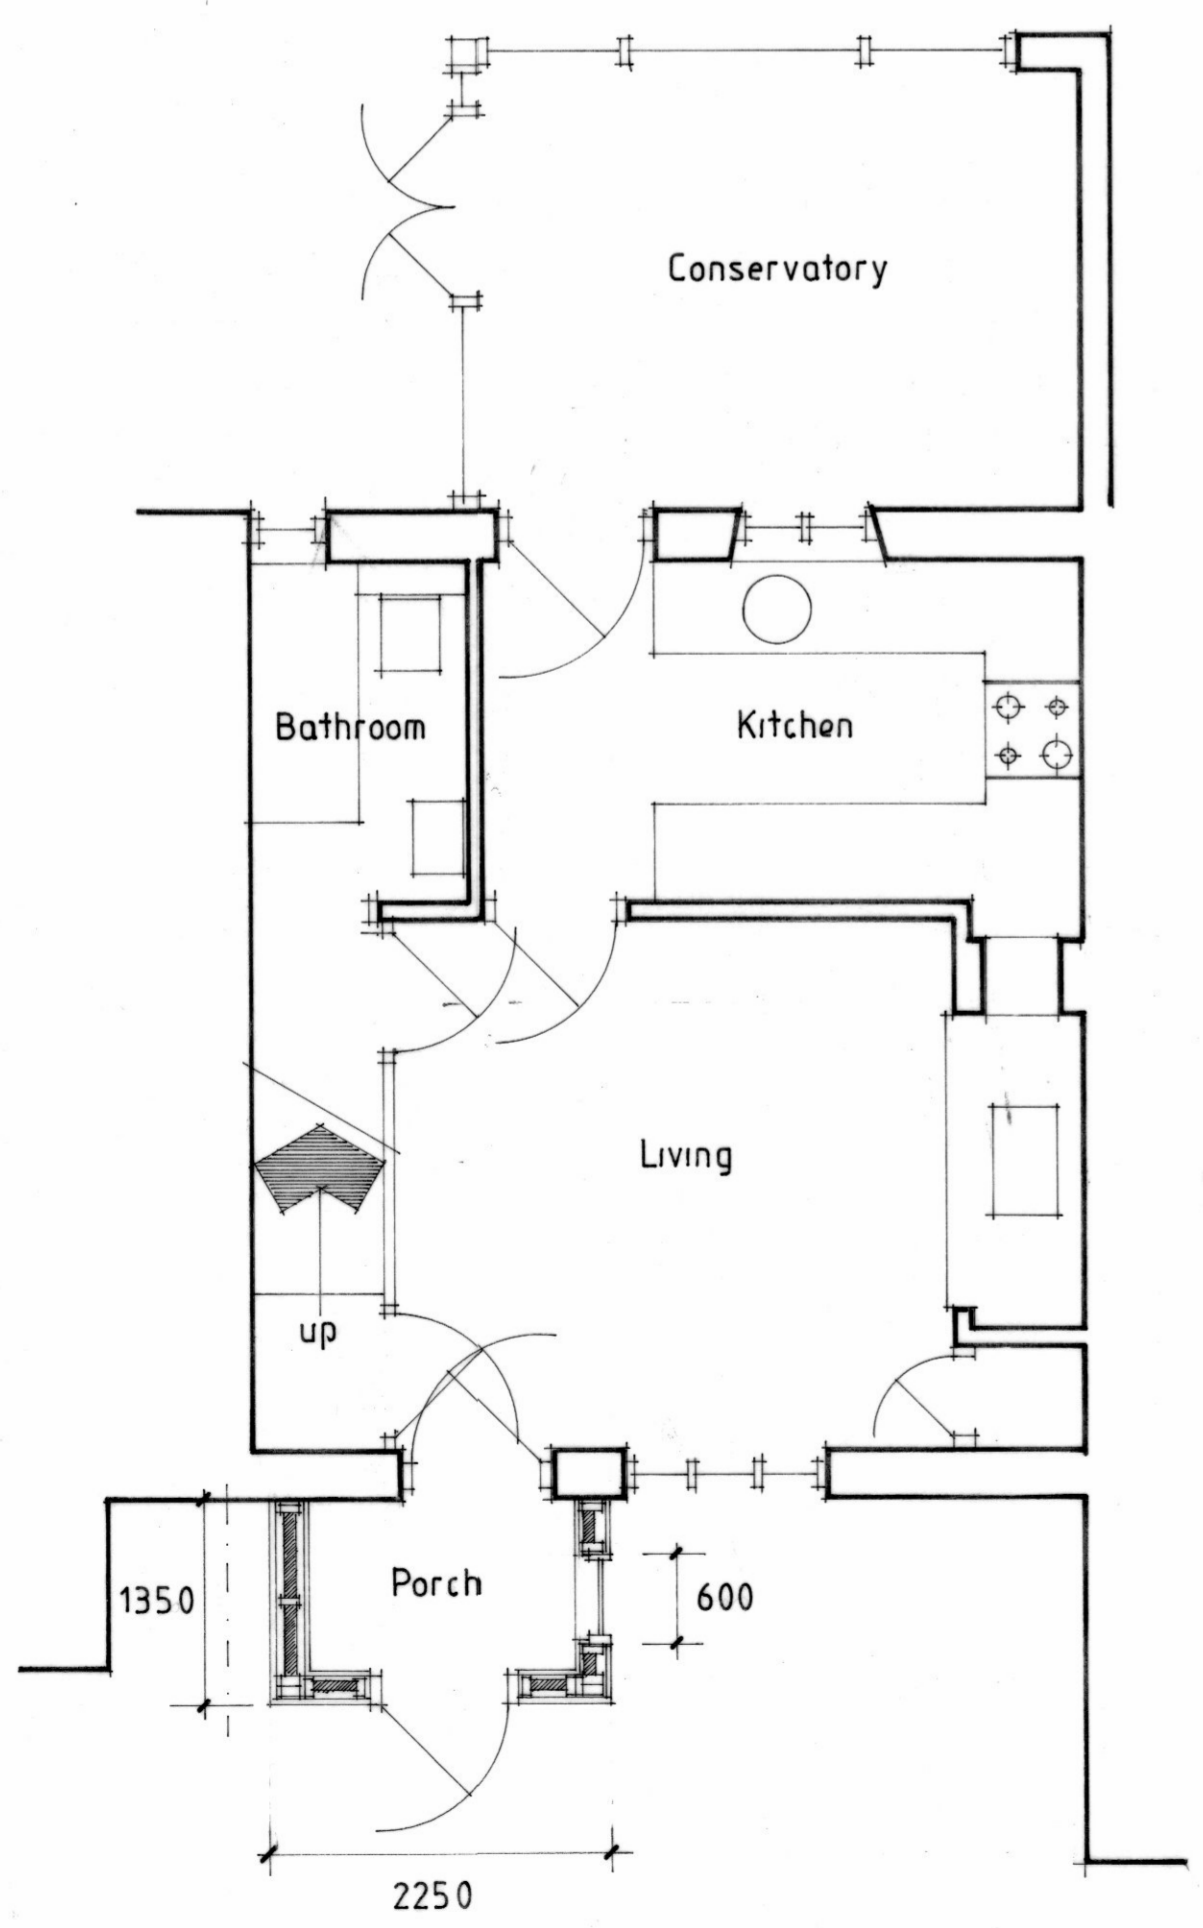


Ground floor plan

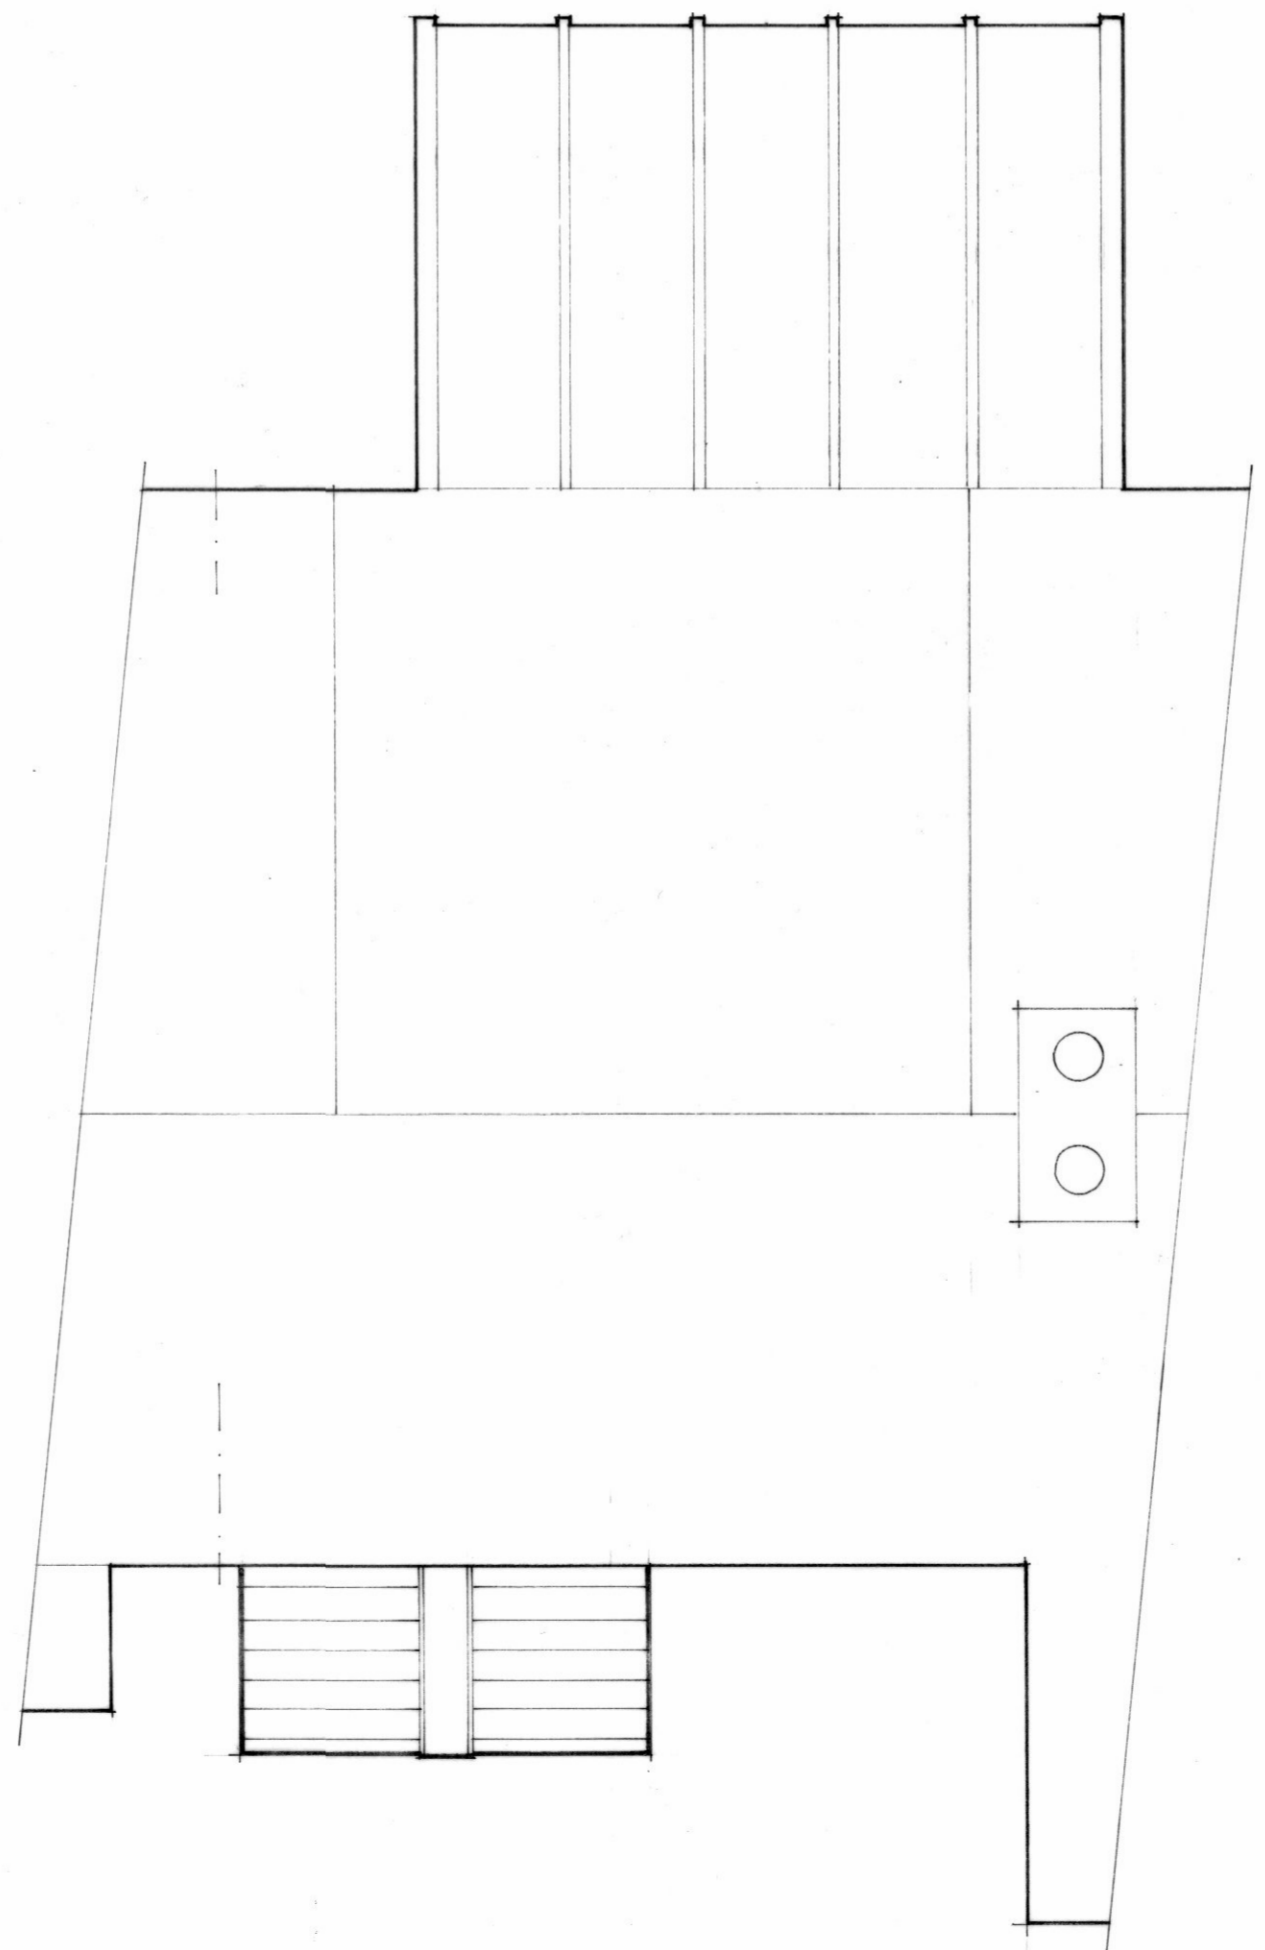

Roof plan

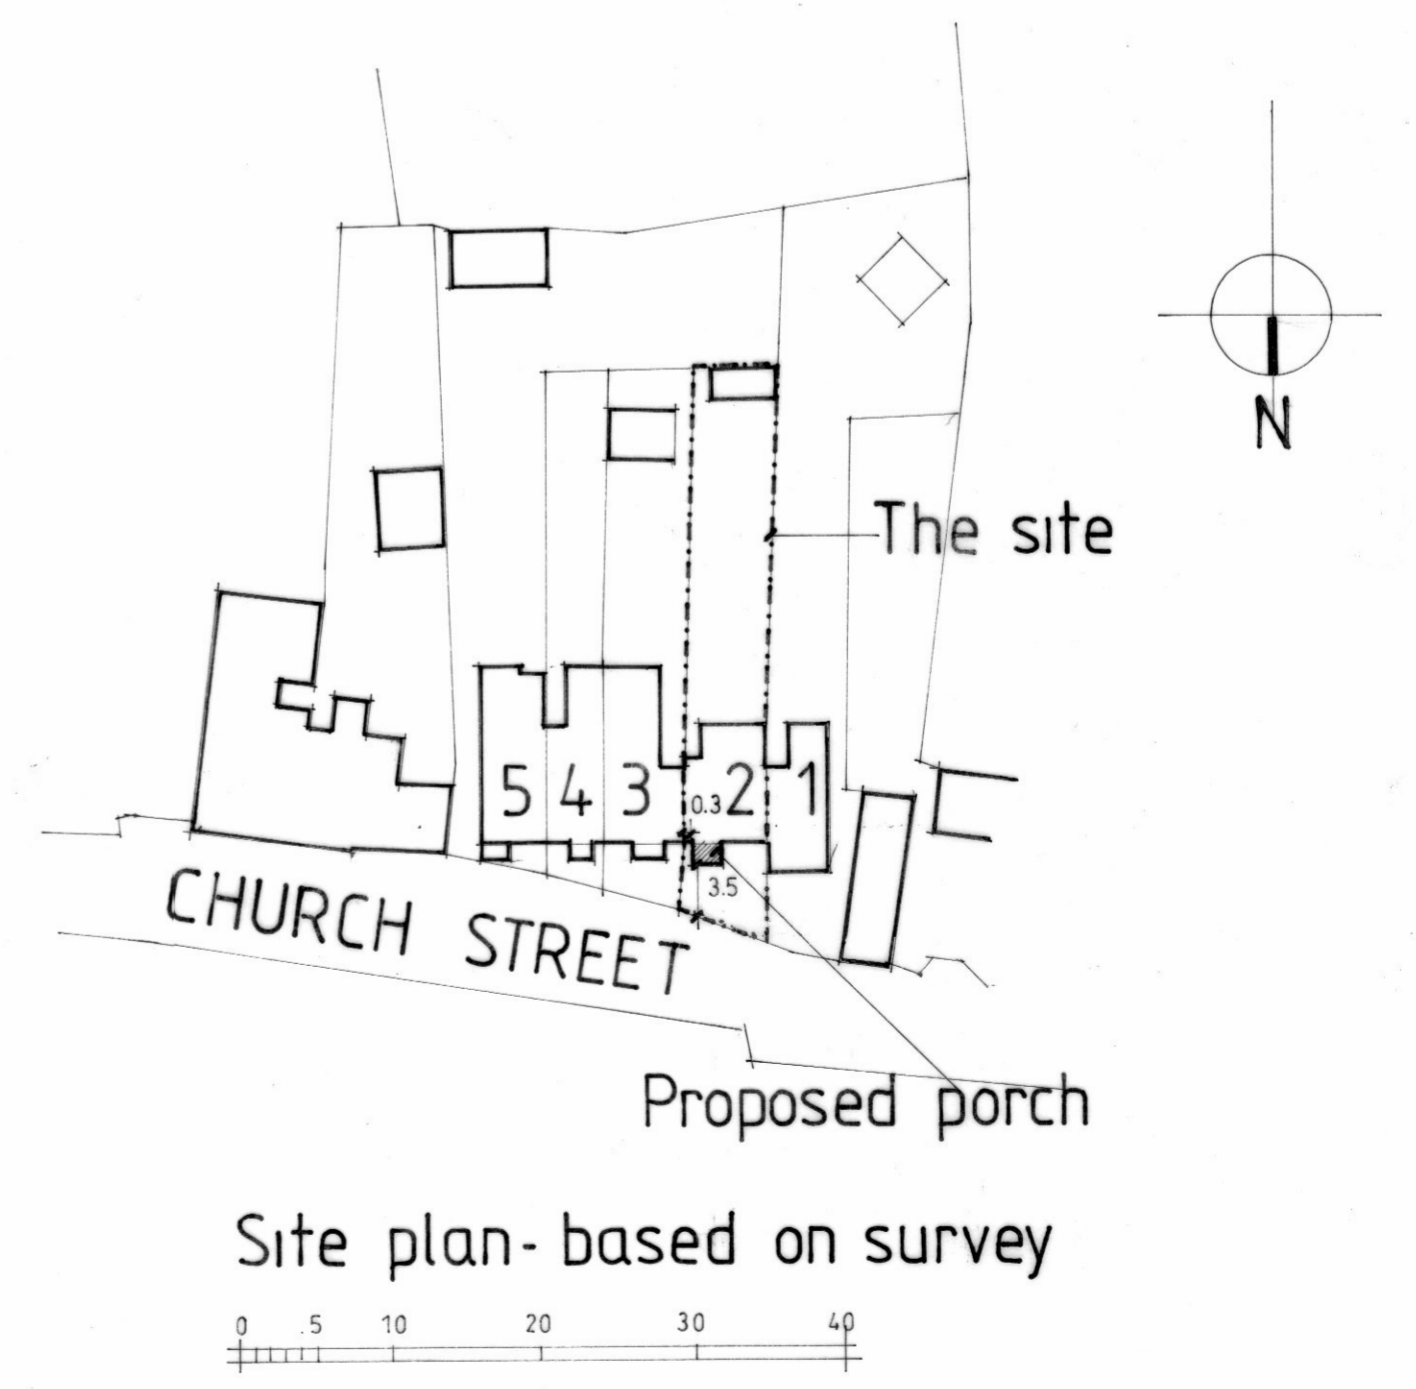

Site plan- based on survey

 

project Replacement porch
 location 2 Church Cottages, Ropley
 drawing Proposed
 drawing no. 1134 / 03
 scale 1 : 50 1 : 500
 date January 2024

T.Neal Ltd
 Architectural Design