




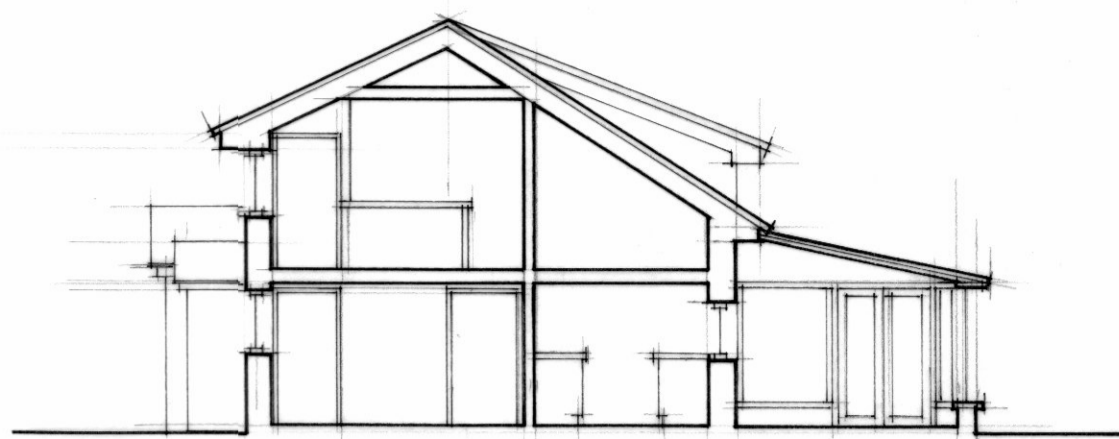


Front elevation

 


Side section/elevation

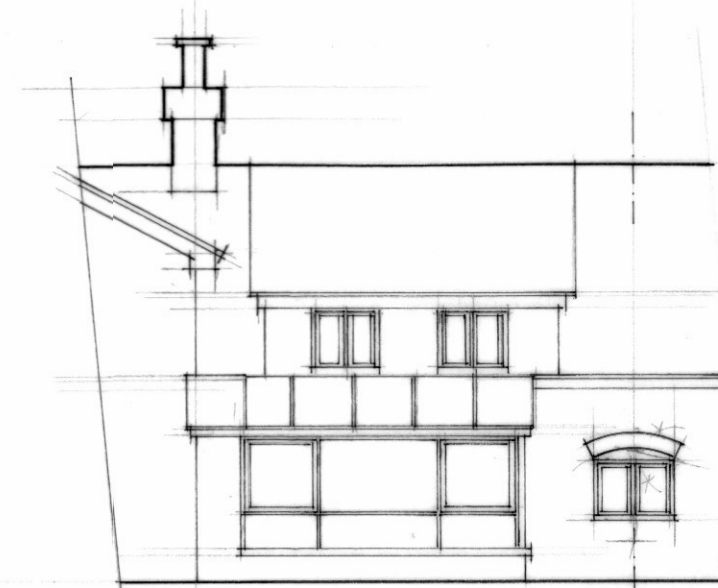



Rear elevation

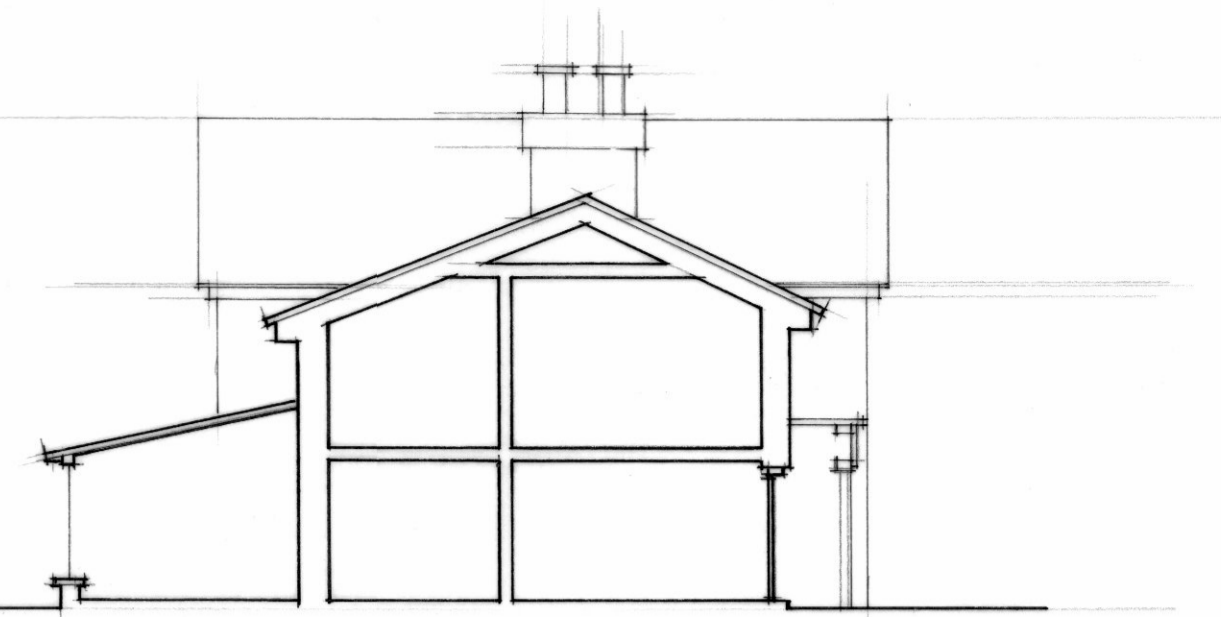

Side section/elevation

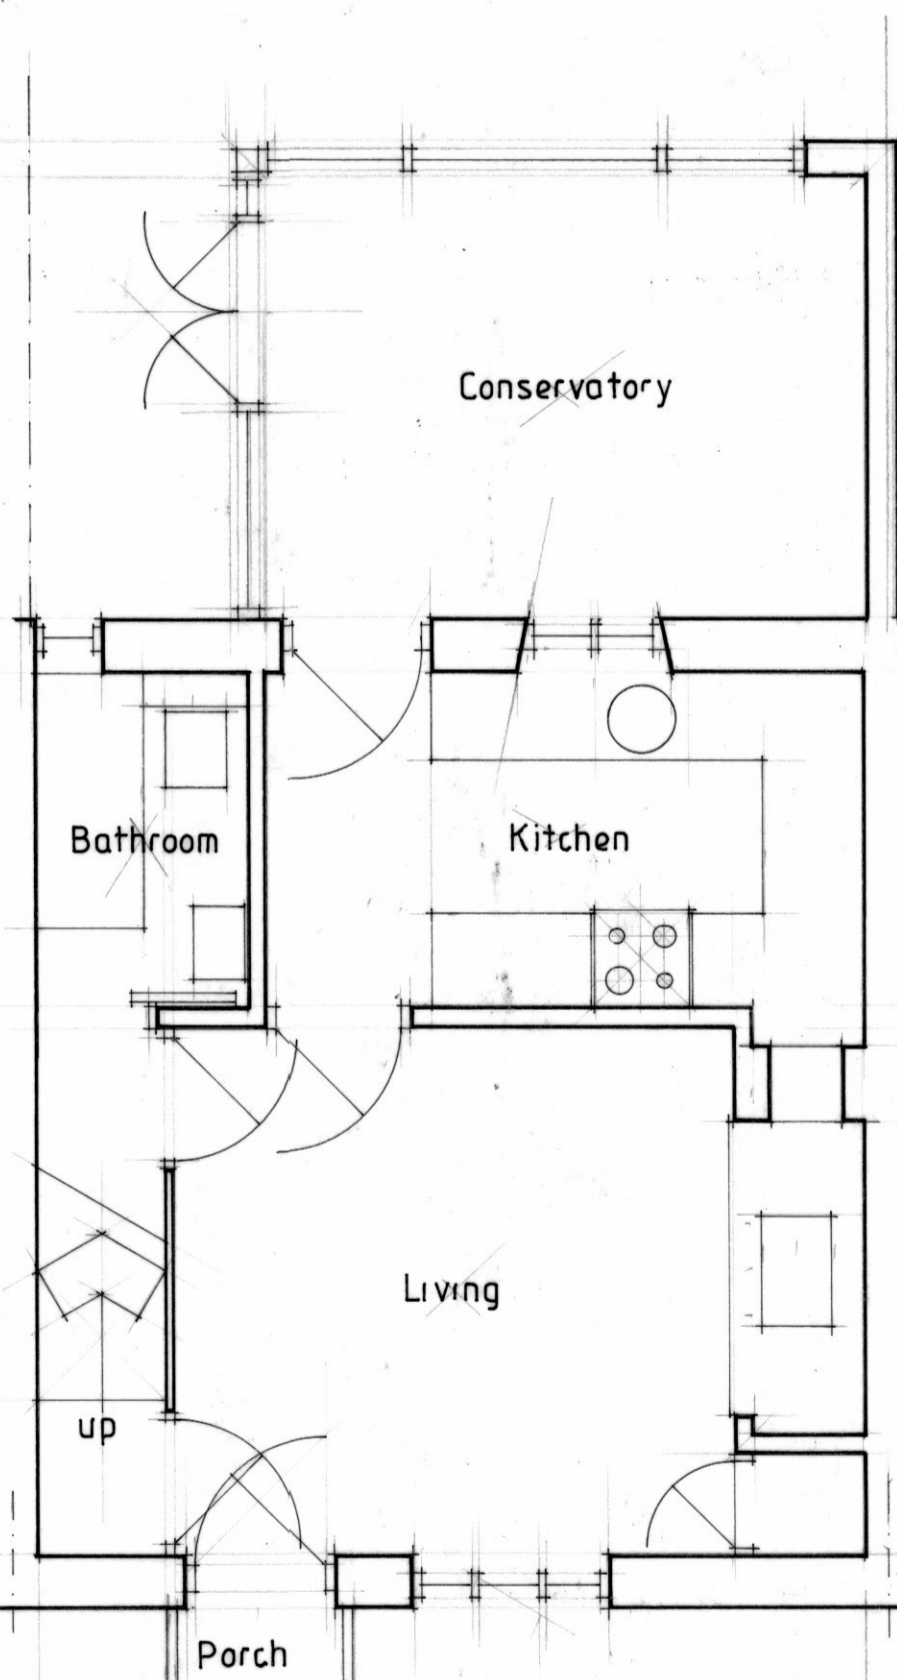

Ground floor plan

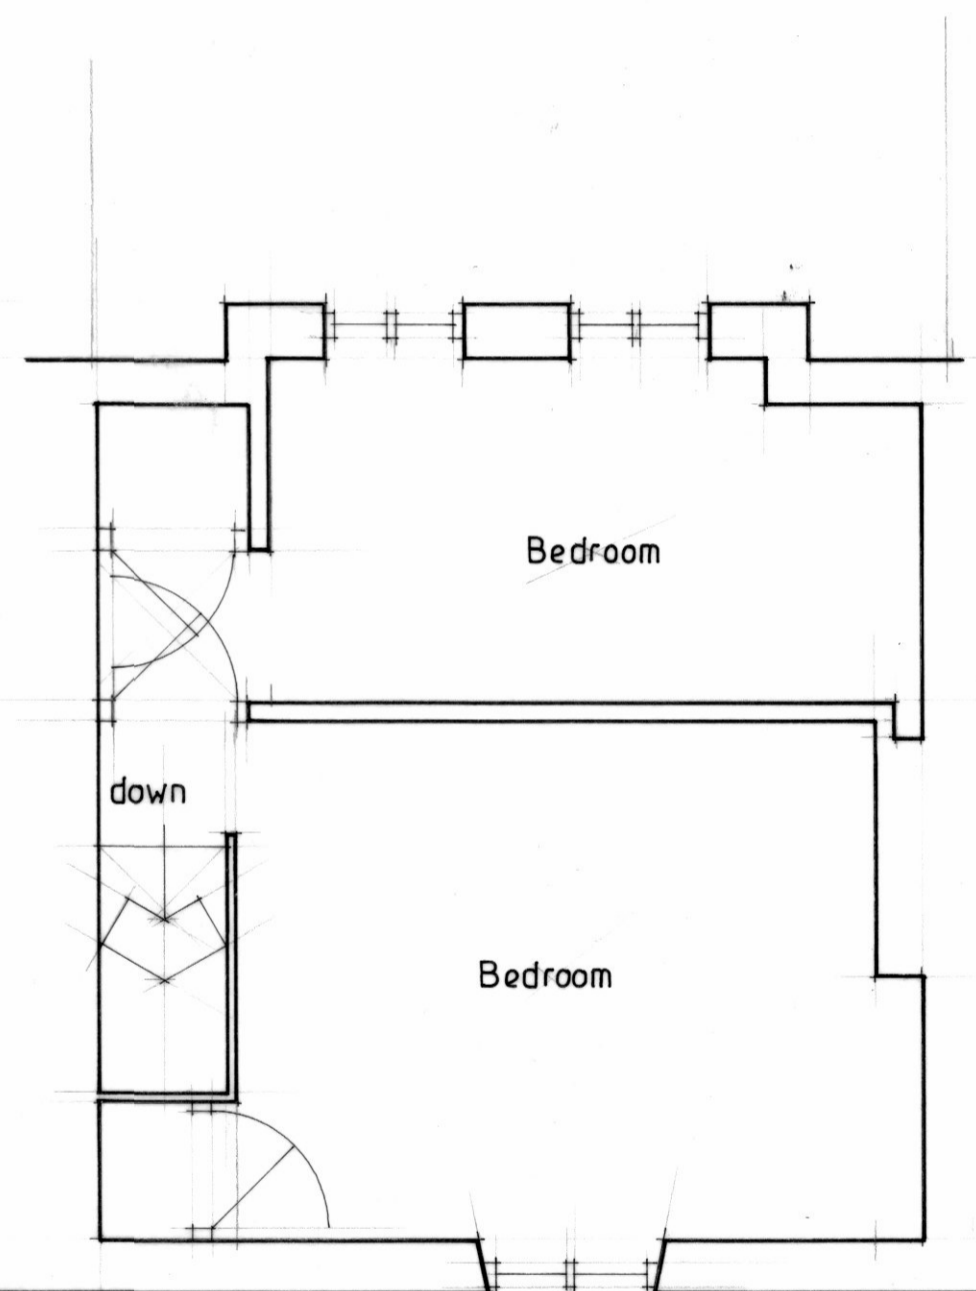 

First floor plan

project Replacement porch
 location 2 Church Cottages, Ropley
 drawing Existing
 drawing no. 1134 / 01
 scale 1 : 50 1 : 100
 date December 2023

T.Neal Ltd
 Architectural Design