





Works previously approved.
Ref: 10/00969/Ful
Dated: 40/10/2010

The Site
11 Cumberland Place
Southampton
SO15 2BH

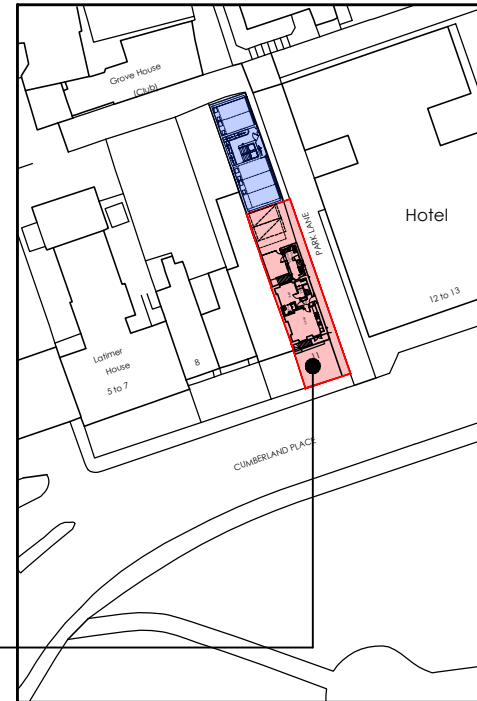

Site Location Plan Scale 1:1250
20 0 20 40 60 80 100
Metres

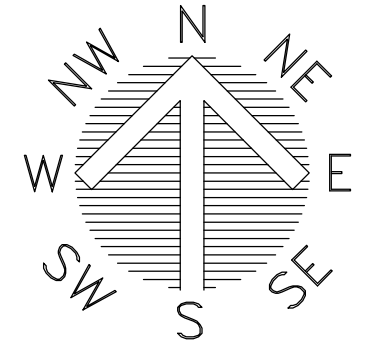

Site Plan Scale 1:500
20 10 5 0 10 20 30 40 50
Metres

Ordnance Survey, (c) Crown Copyright 2023.
All rights reserved. Licence number 100022432

DISCLAIMER: This drawing is copyright and the property of Trinity Rose Architecture Ltd and information is not to be disclosed or reproduced. All dimensions are millimetres, you should not scale from the drawing unless for planning purposes and use figured dimensions where shown. If you are in doubt or the contents of the drawing are not suitable please ask. Please use this drawing in conjunction with all consultants information and site specifications.

Rev	Date	Details

TRINITY ROSE
ARCHITECTURE

www.trinity-rose.co.uk architecture@trinity-rose.co.uk T: 01962 880426

Issue: Preliminary

Client: Brentor Property Group

Project: 11 Cumberland Place
Southampton
SO15 2BH

Drawing Title: Site Location & Block Plans

Scale 1:500 & 1:1250 @ A3	Date April 2023	Drawing Ref. B23-1249-E-001	Rev -
------------------------------	--------------------	--------------------------------	----------