


N d e i a c c e m a a  
 p A - E W N M

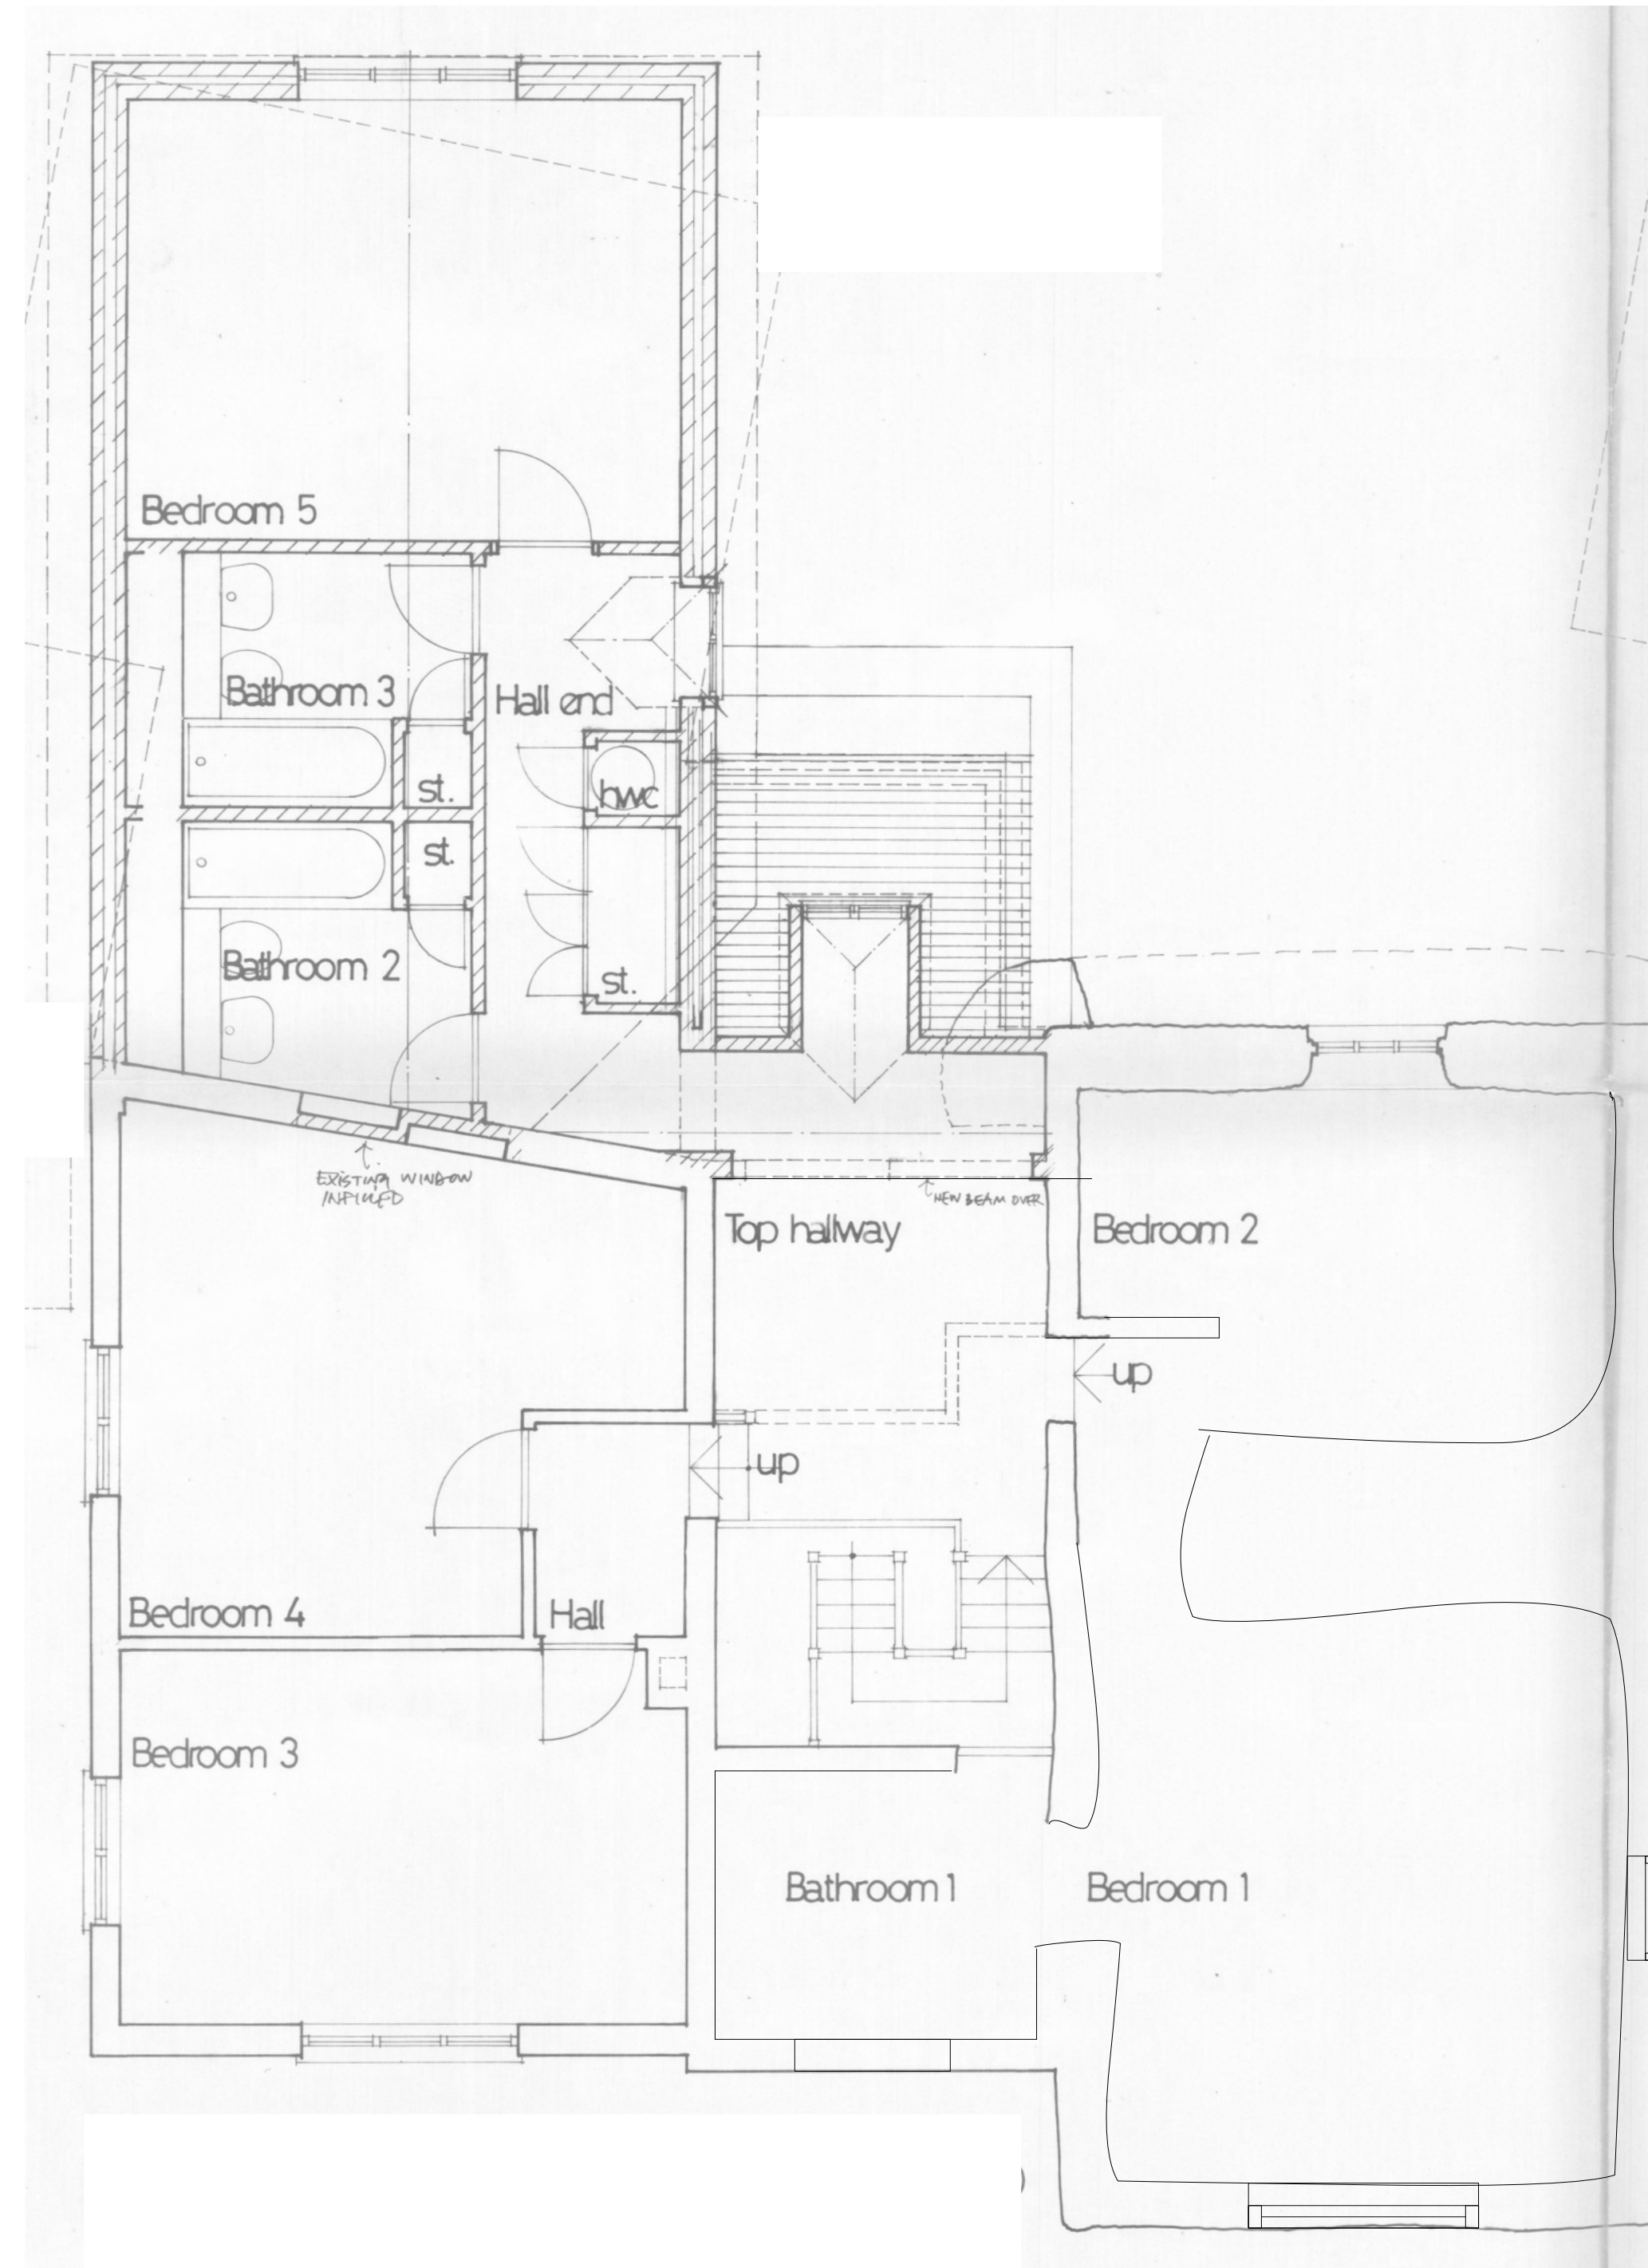

O d e i a c c e m a a  
 p A - E W N M

**Client:** Mr & Mrs Rimell  
**Job title:** Flat Roof recovering

**Site address:**  
 Willow Cottage, The Green  
 Dinton  
 Aylesbury  
 HP17 8UP

**Date:** March 2022  
**Scale (at A1):** As stated



**Job Number:** B1841

**Drawing Number:** B1841.100  
 Existing Floor Plans  
 Revision :







Handwritten annotations in Greek letters:  $\alpha\beta\gamma\delta\epsilon\zeta\eta\theta\iota\kappa\lambda\mu\nu\xi\omicron\pi\rho\sigma\tau\upsilon\phi\chi\psi\omega$

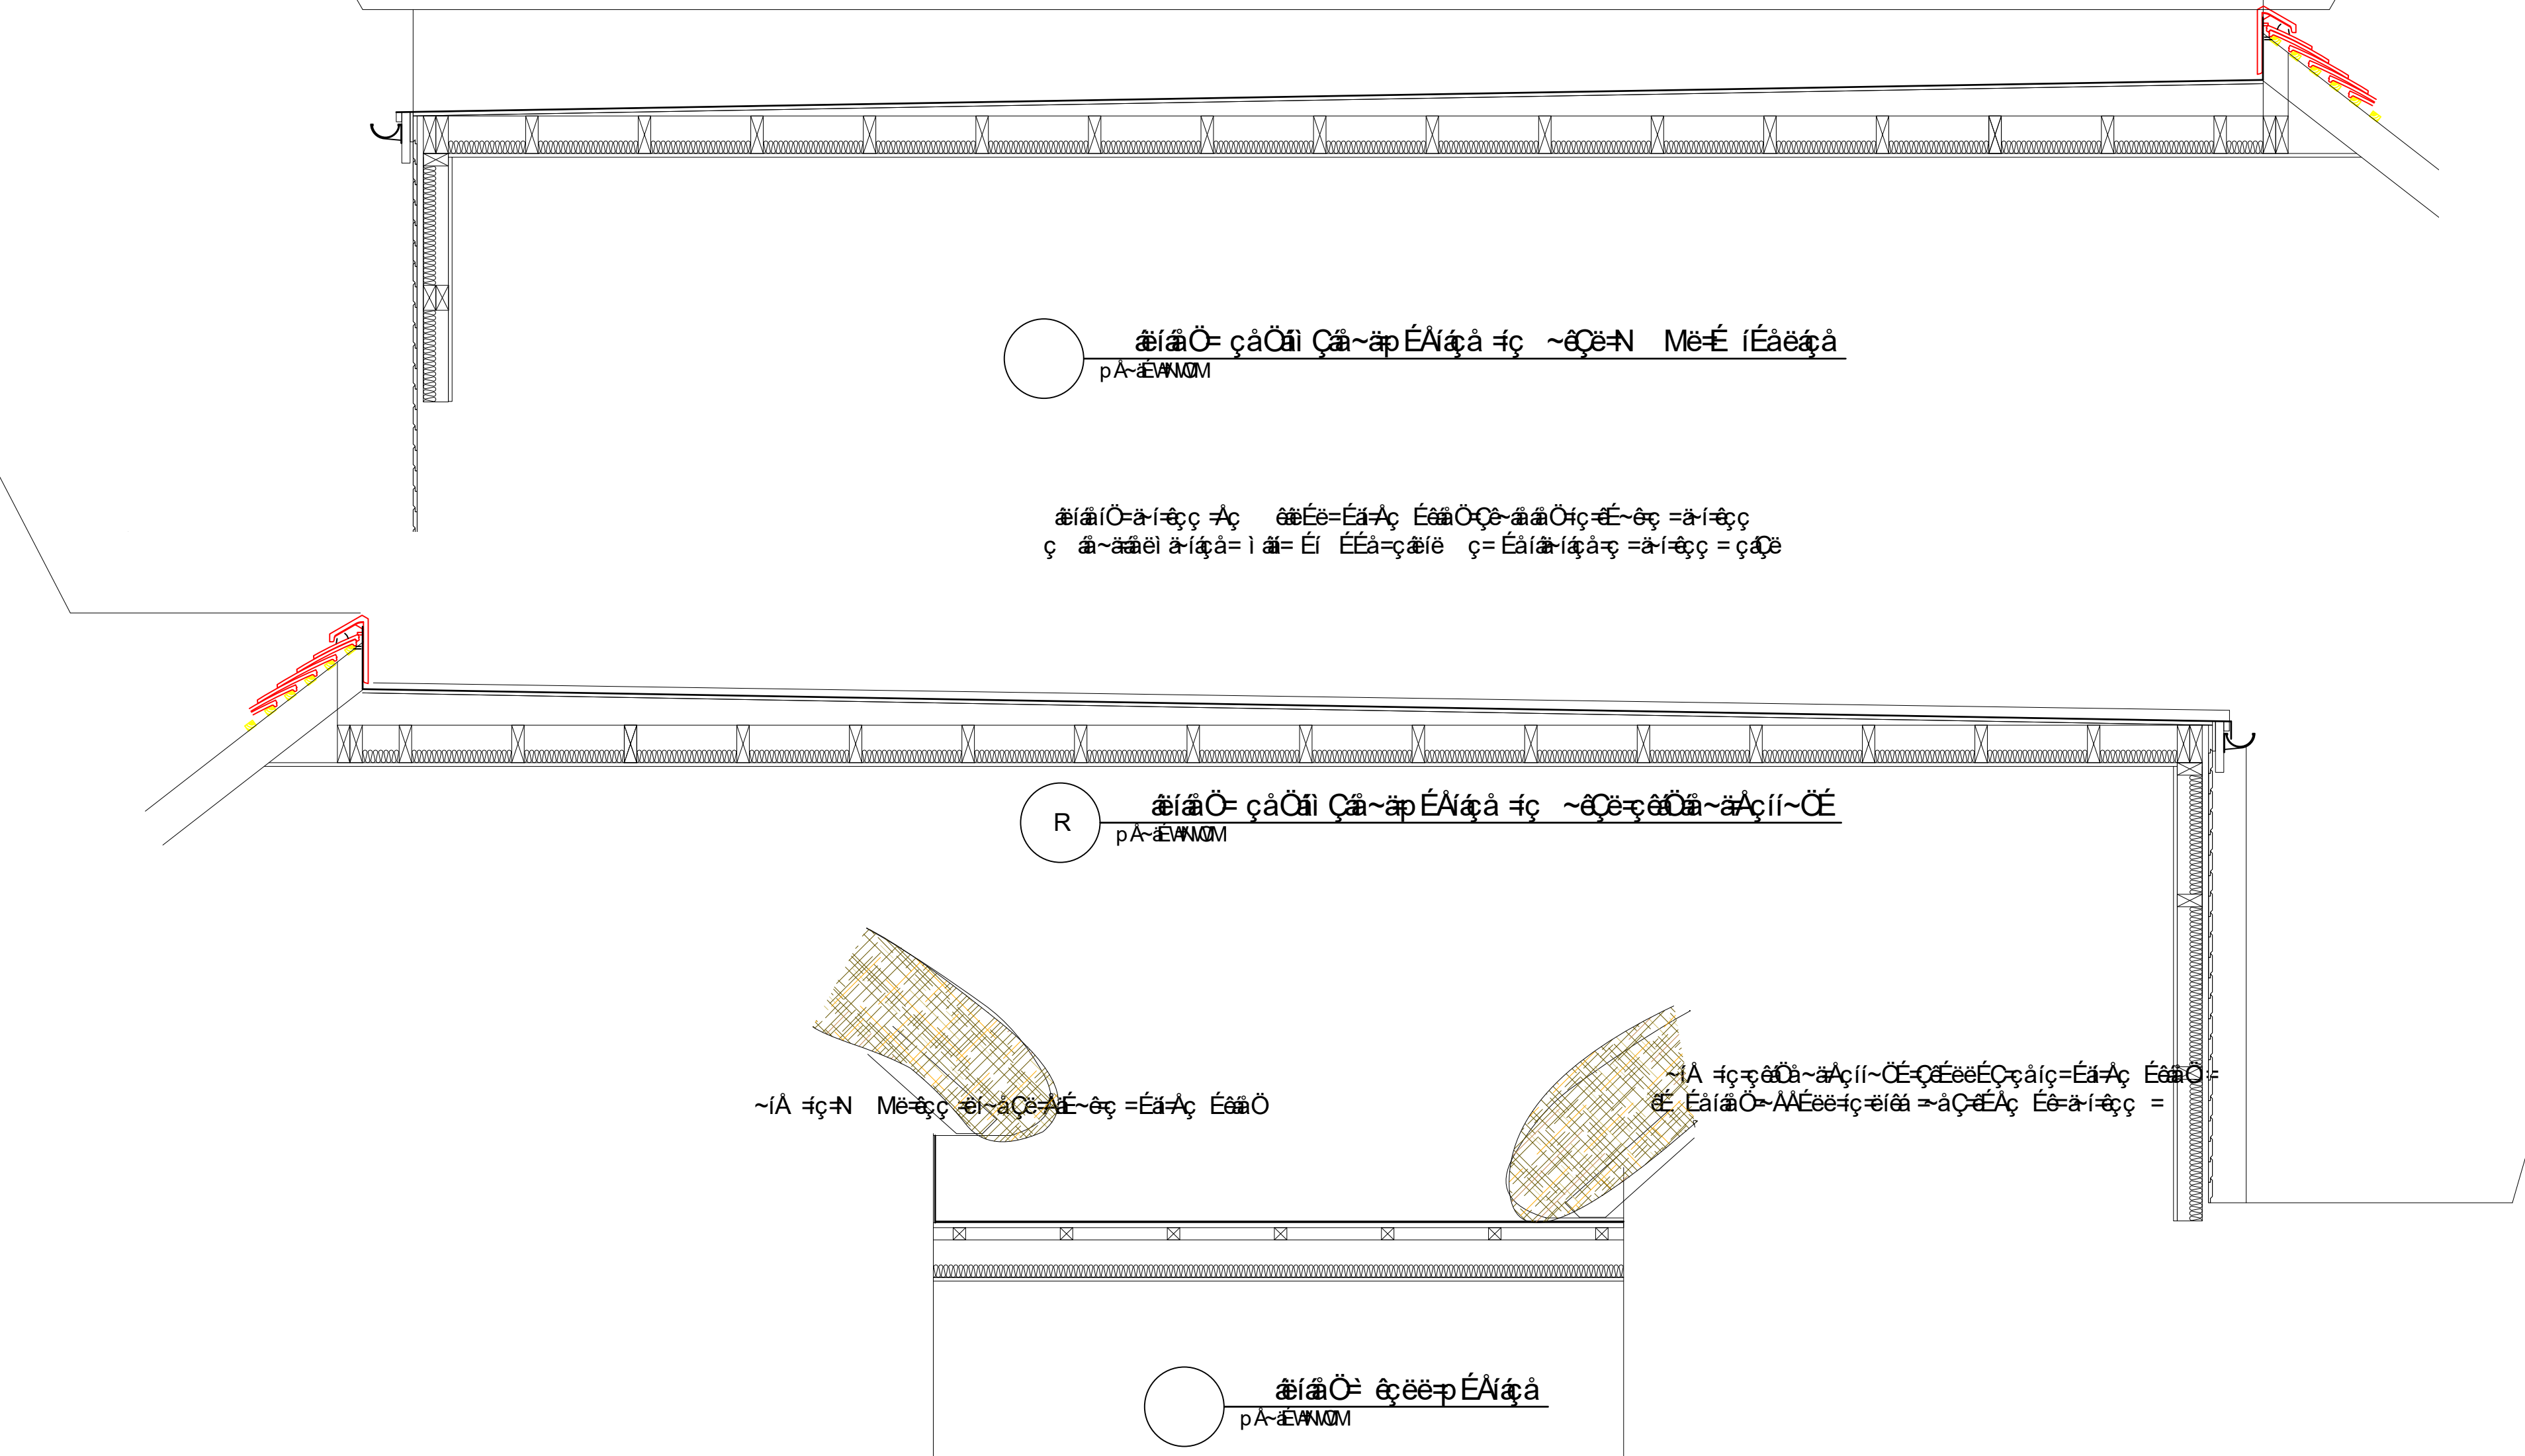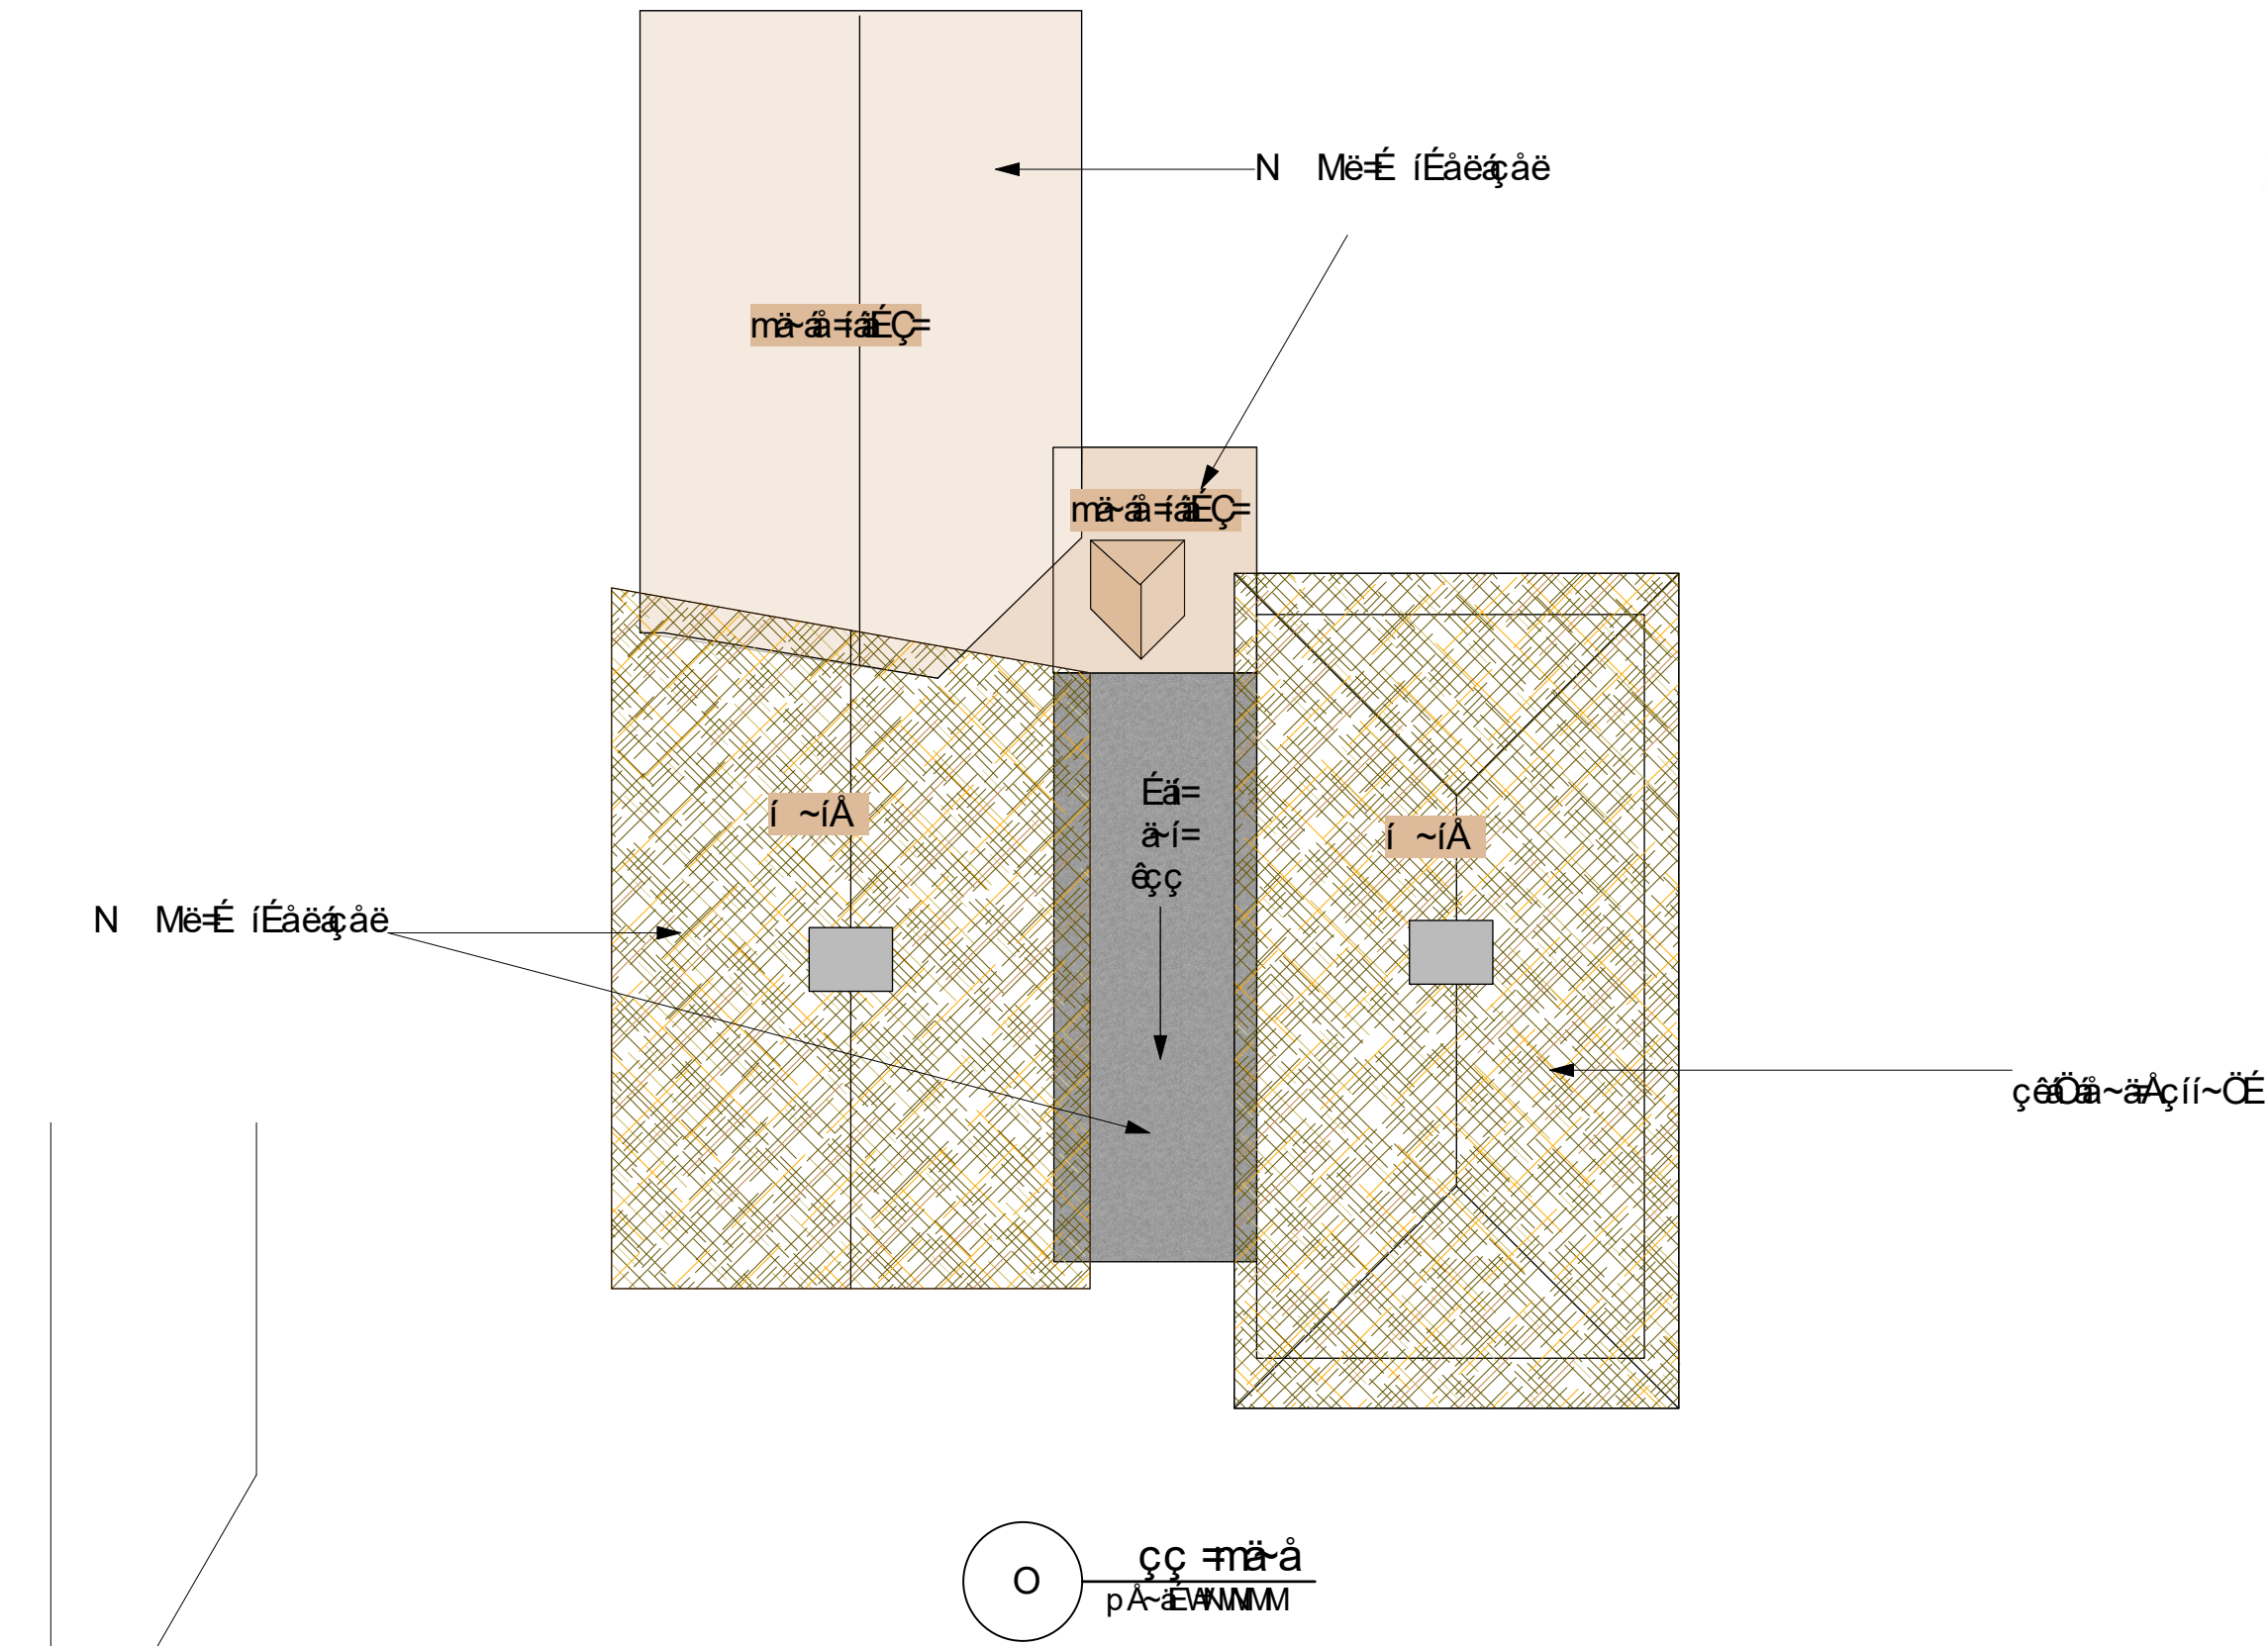










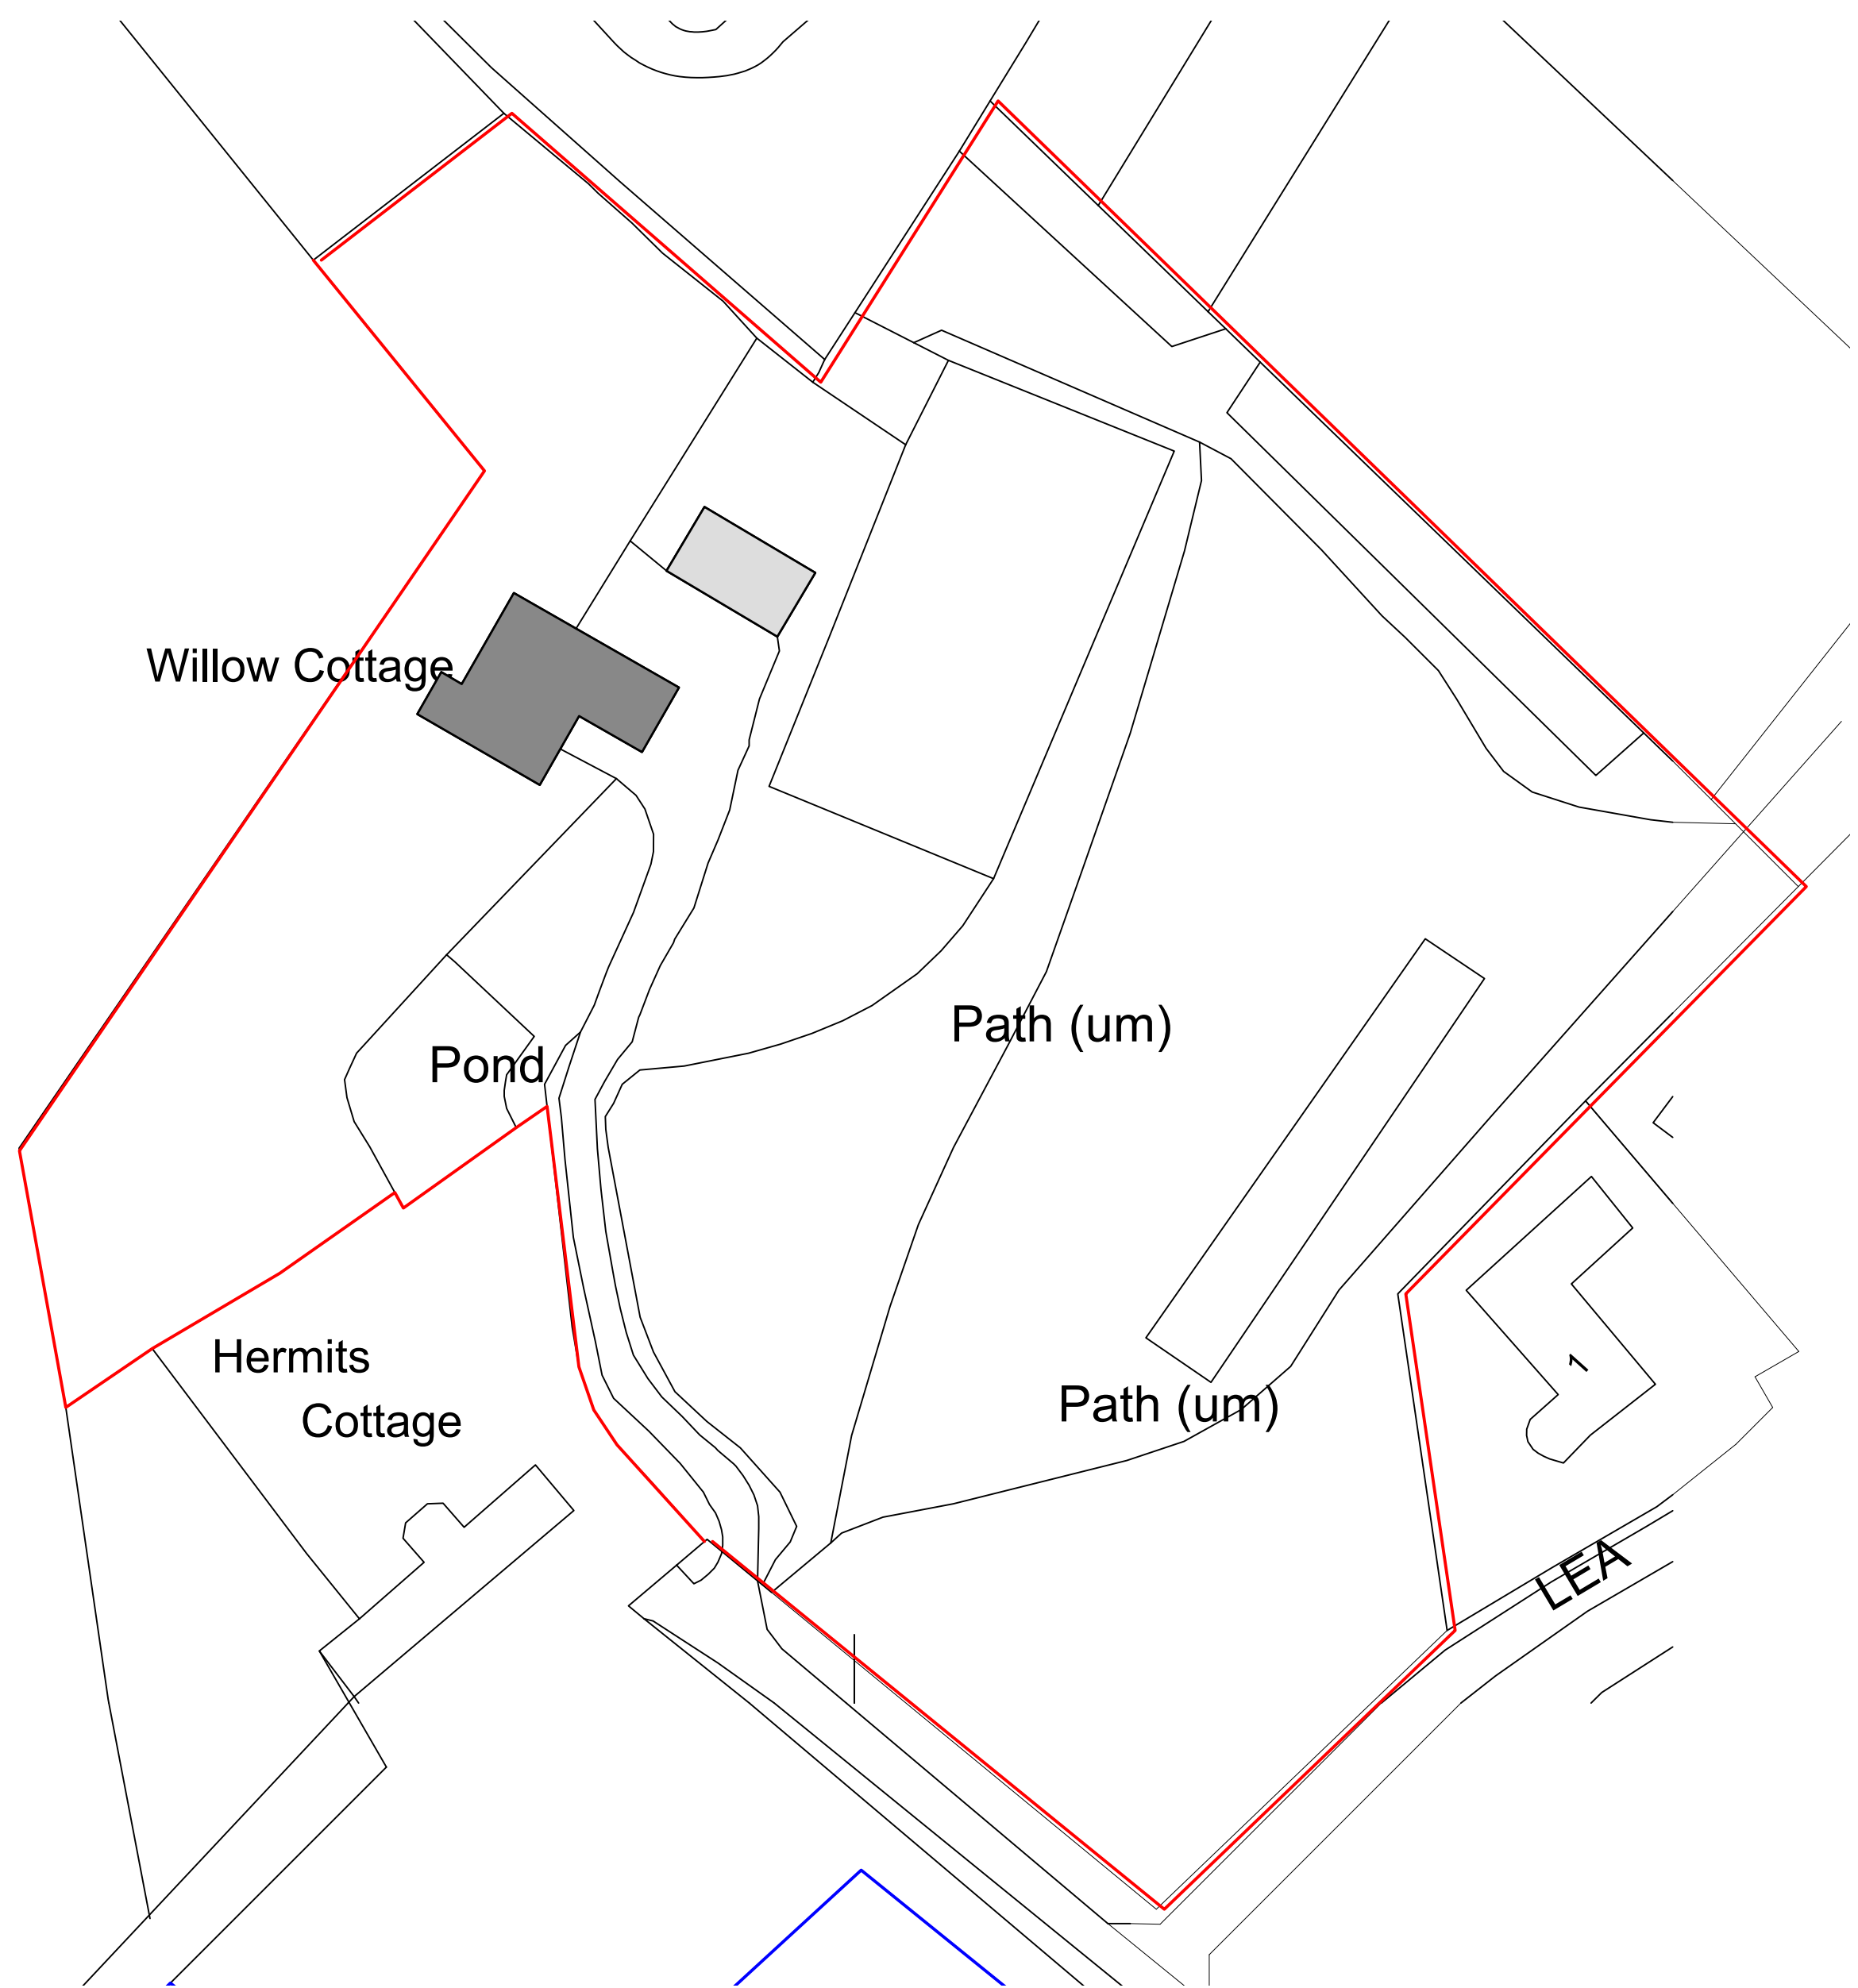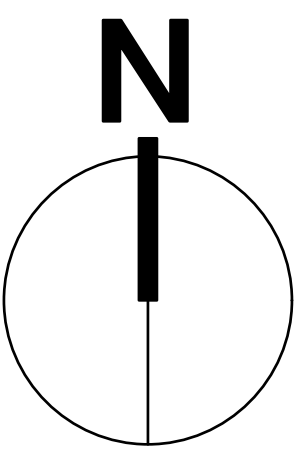

2 Site Plan  
 Scale: 1:500

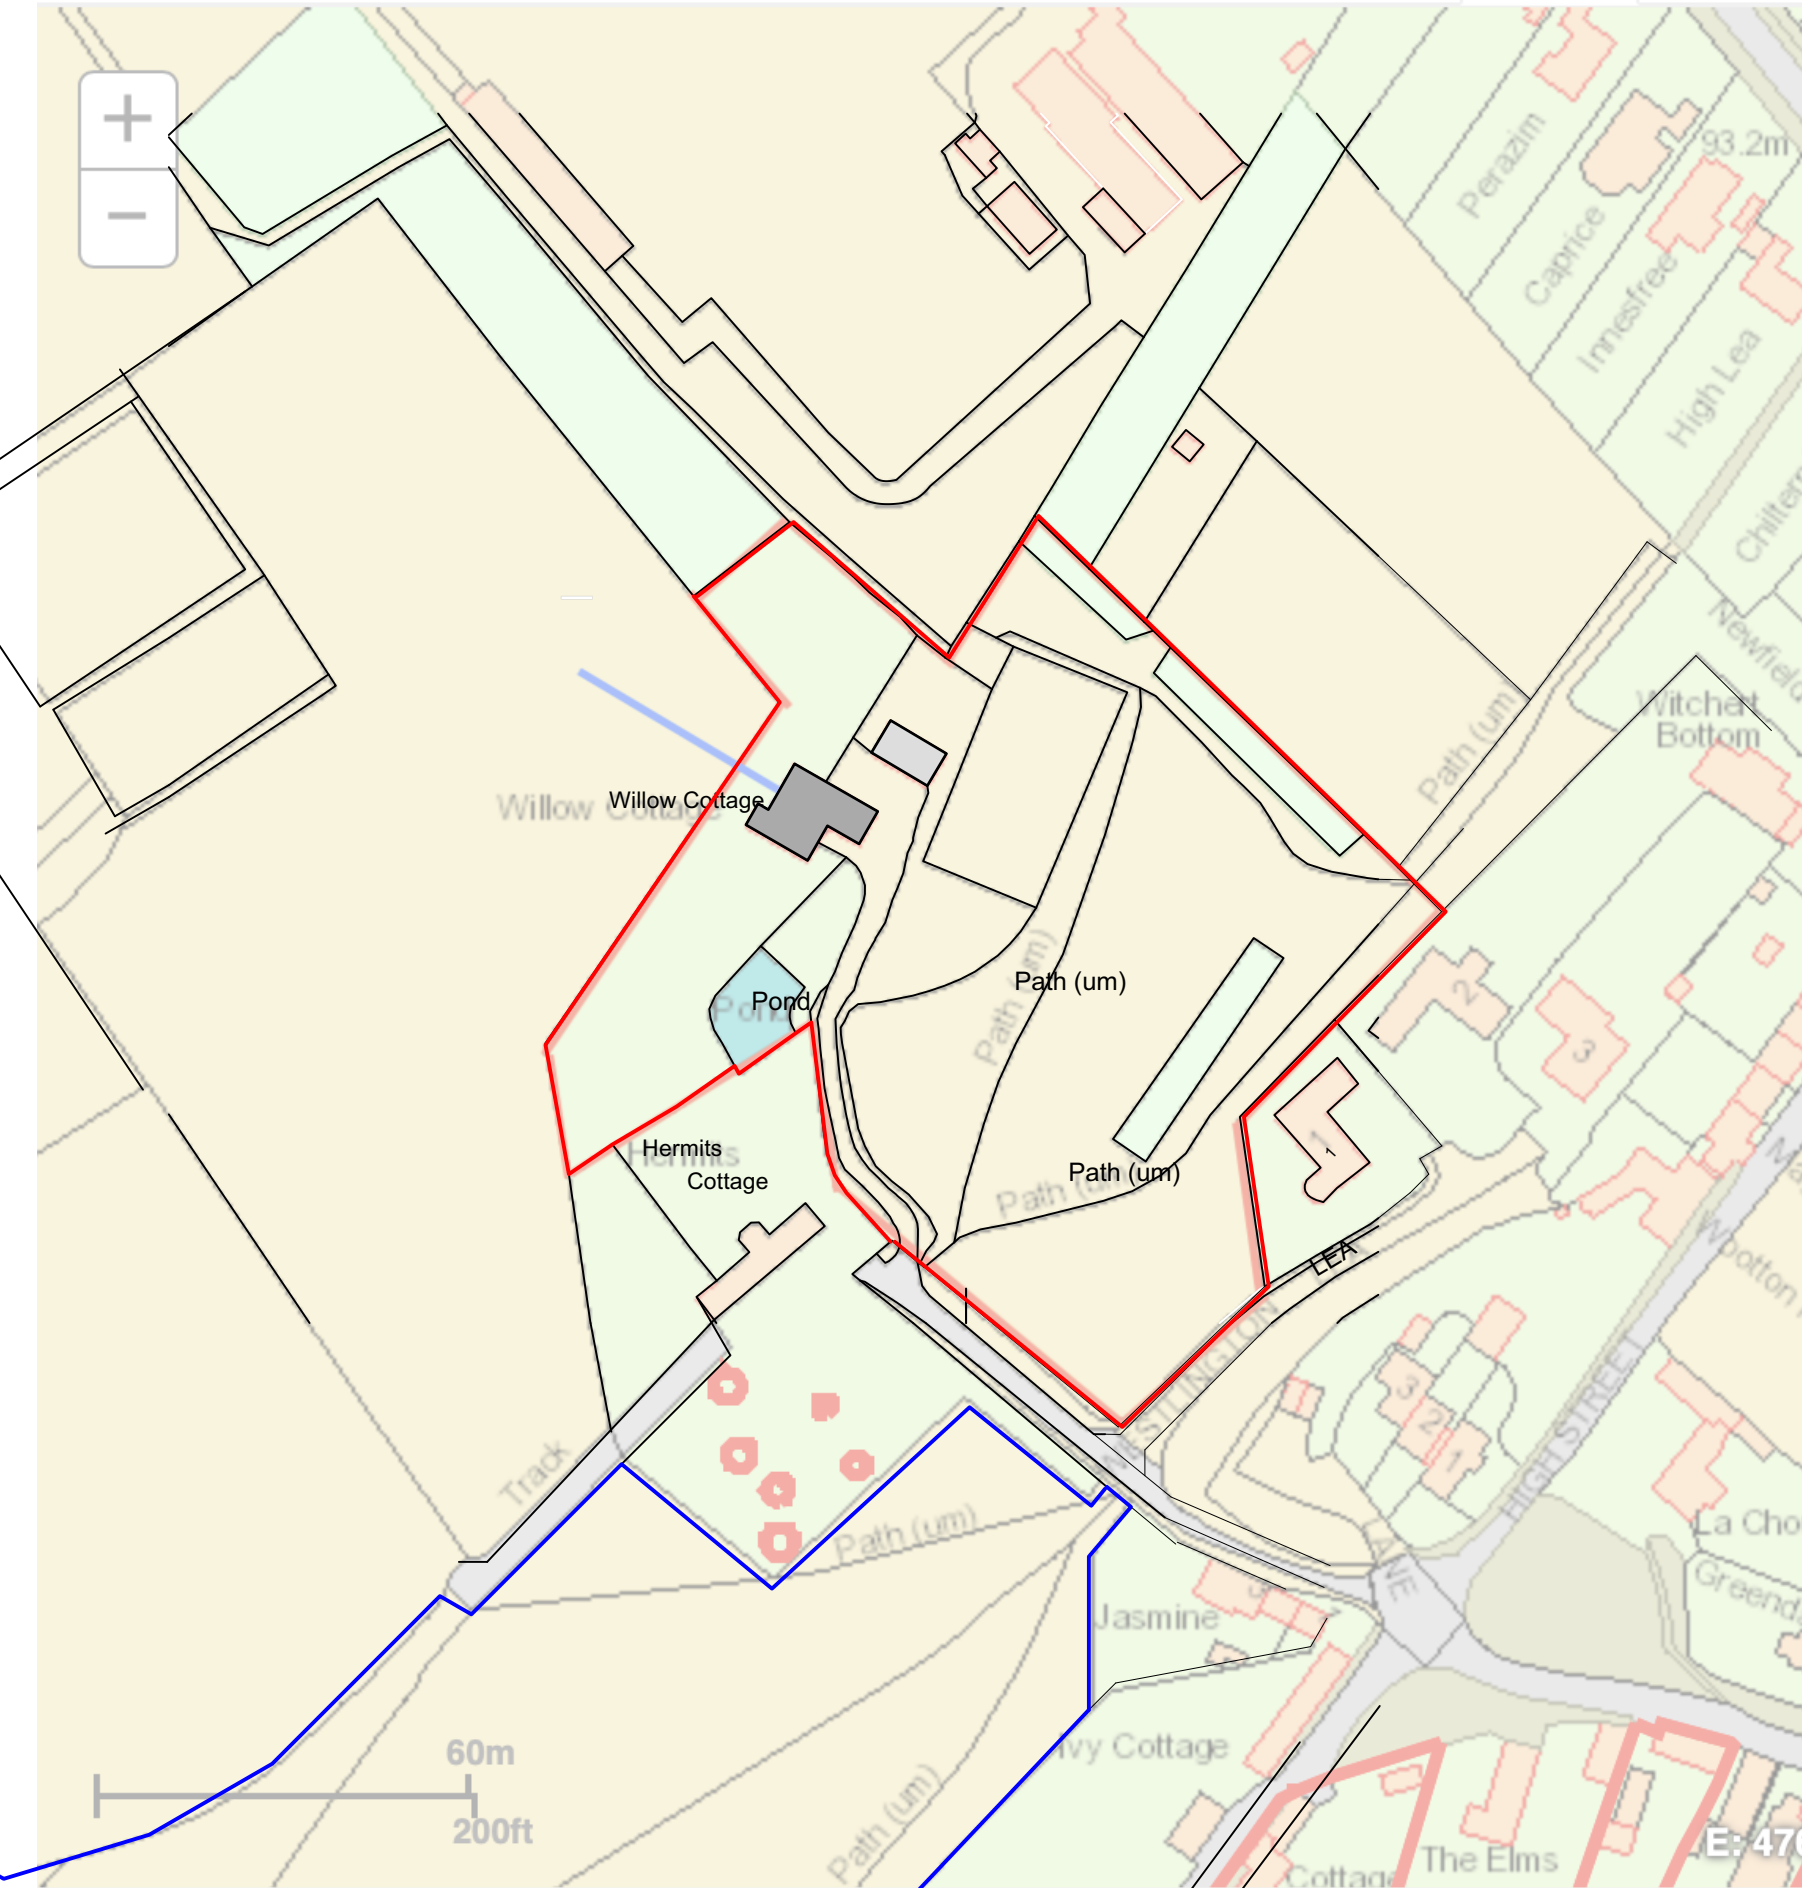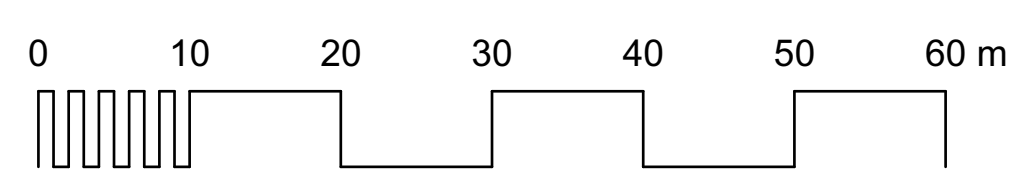

1 Location Plan  
 Scale: 1:1250

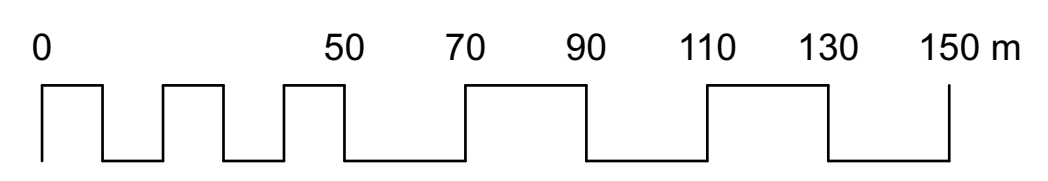

**Client: Mr & Mrs Rimell**  
**Job title: Flat Roof recovering**

**Site address:**  
**Willow Cottage, The Green**  
**Dinton**  
**Aylesbury**  
**HP17 8UP**

**Date: March 2022**  
**Scale (at A1): 1:500 & 1:1250**

**Job Number: B1841**

**Drawing Number: B1841.103**  
 Site and Location Plans  
 Revision :