


SECOND FLOOR PLAN as proposed  
Scale: 1:100@A3; 1:50@A1

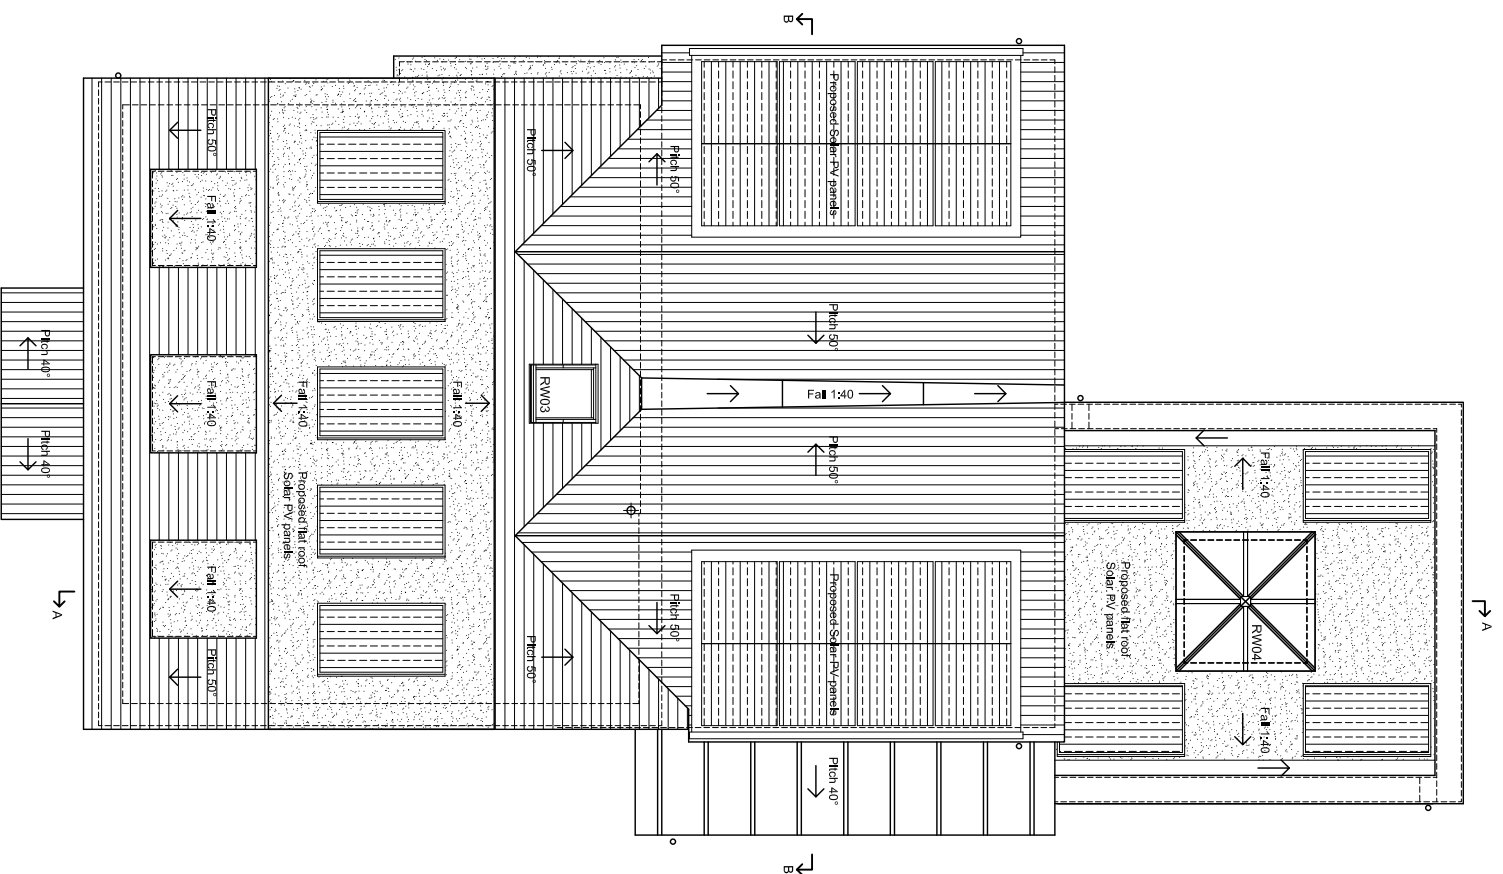

ROOF PLAN as proposed  
Scale: 1:100@A3; 1:50@A1

Revisions:  
1. 27/01/2024 Flat roof and pitch roof solar panels added  
2. 27/01/2024 Pergola wall continued on N.E. & S.W. elevations. Flat roof solar panels added to main roof



Karen Holle  
F29 Marlowe Innovation Centre  
Ramsgate  
Kent CT12 6FA  
T: 01843 260862  
E: info@lbbblue.co.uk  
www.lbbblue.co.uk

Client:  
Mr & Mrs Macrae

Project:  
Heather Villa  
Sandwich Road  
Woodnesborough  
CT13 0LZ

Drawing title:  
Second Floor & Roof Plan as proposed

**Non-material amendment**

Drawing no:	Revision:
PL-207-07	B
Scale: 1:50@A1 1:100@A3	Date: Feb 2019 Drawn by: KJR

