



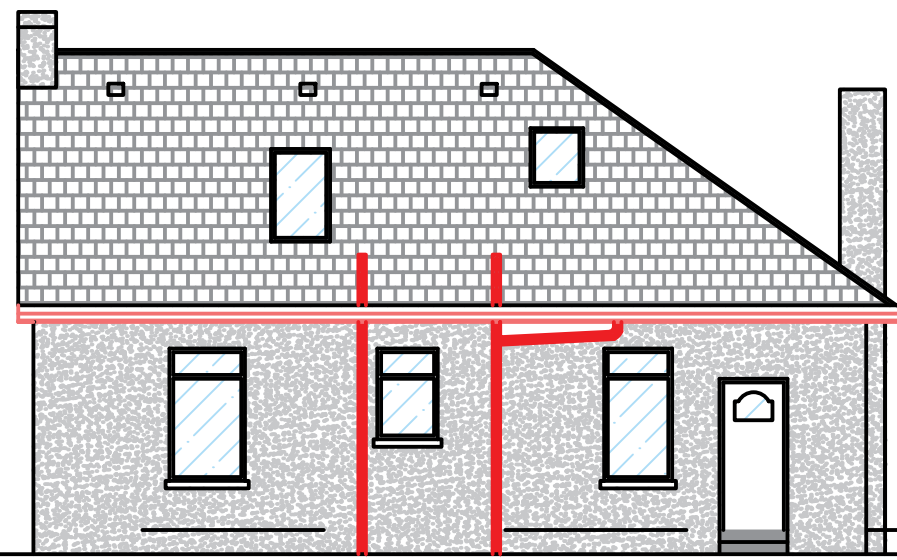


SOUTH ELEVATION AS EXISTING
SCALE 1:100




NORTH ELEVATION AS EXISTING
SCALE 1:100

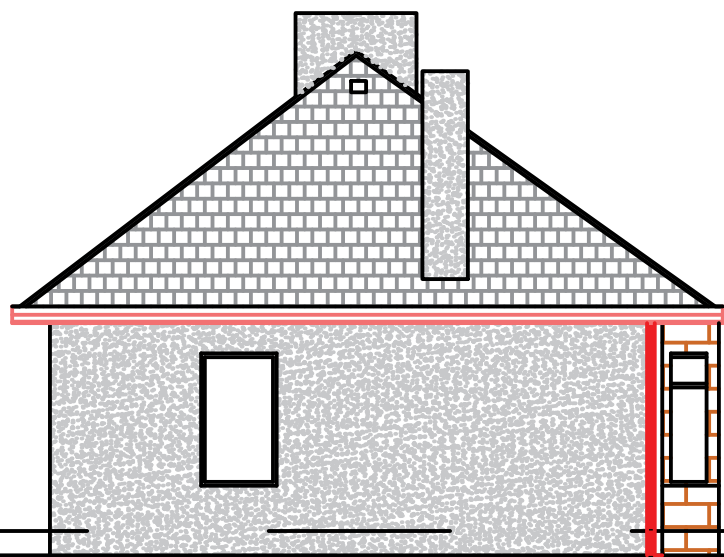

WEST ELEVATION AS EXISTING
SCALE 1:100

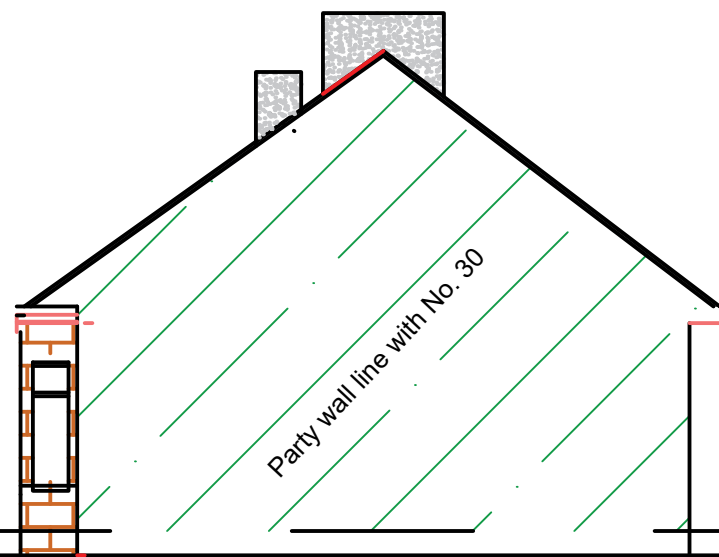

EAST ELEVATION AS EXISTING
SCALE 1:100

 

NOTES:

1. The contractor/subcontractors and suppliers are to verify all dimensions and levels on site prior to making fabrication drawings or commencing manufacture.
2. Do not scale from this drawing, only use figured dimensions.
3. All works to conform to relevant British Standards.
4. When required this drawing is to be read in conjunction with all relevant design drawings and specifications.

Client	
Mr R. McKelvie	
Address	
38 Birkhall Avenue Glasgow G52 2PN	
Title	
Elevations as existing.	
Issue status	
Planning application	
Drawn by	Date
CAMLEM	Nov. 2023
Drawing No.	Revision
202	-