



Existing North Elevation
Scale 1:100

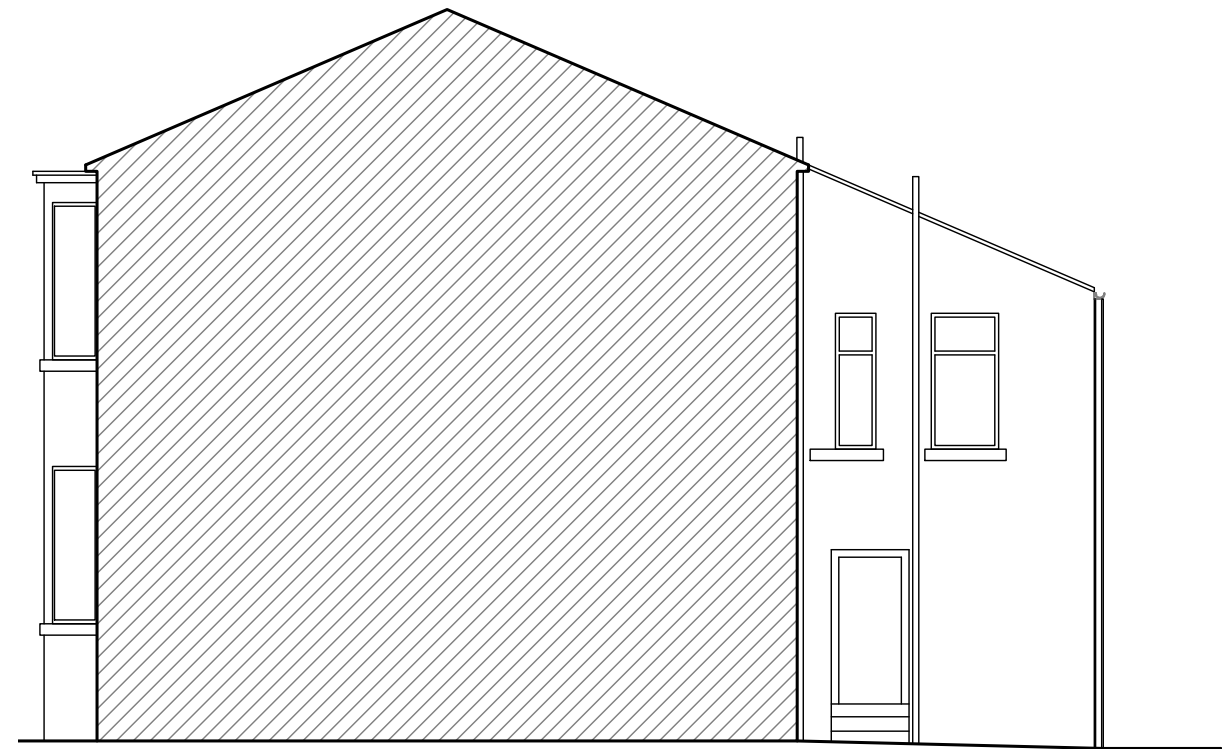


Existing South Elevation
Scale 1:100

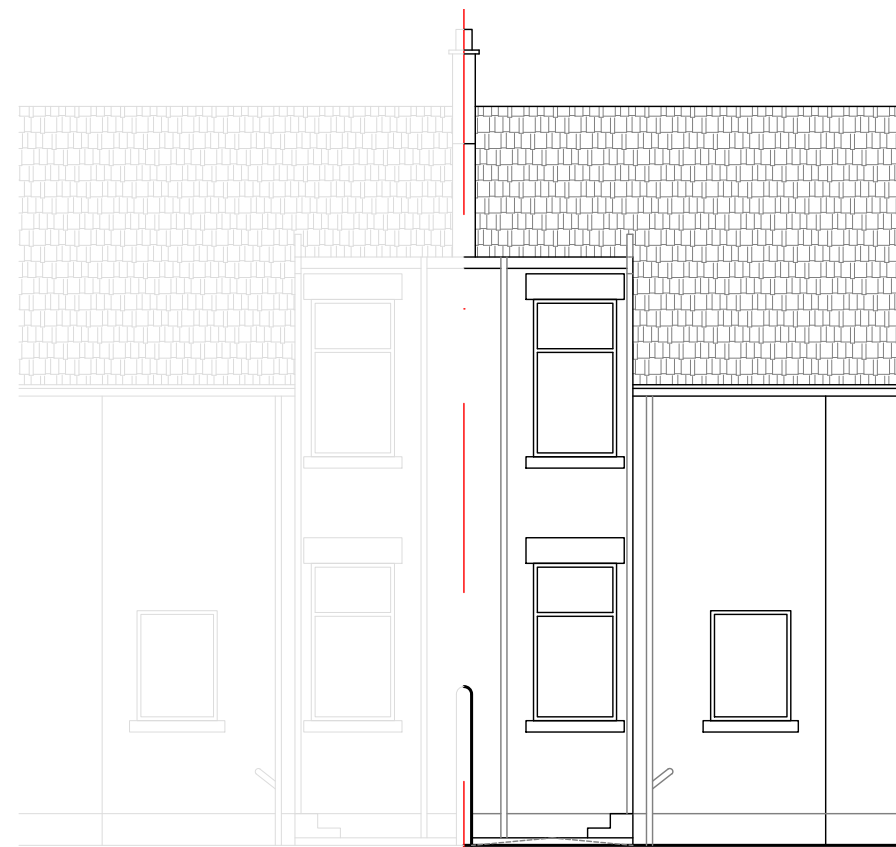

Existing Rear Elevation
Scale 1:100



House extension and Internal alterations,
28 King Edward Road,
Glasgow, G13 1QW

 

Rev: -
Date: December 2023
Scale: 1:100@A3
Title: Existing Elevations

Drawn by: DP
Checked by: DR

PLO3

