



Proposed North Elevation  
Scale 1:100

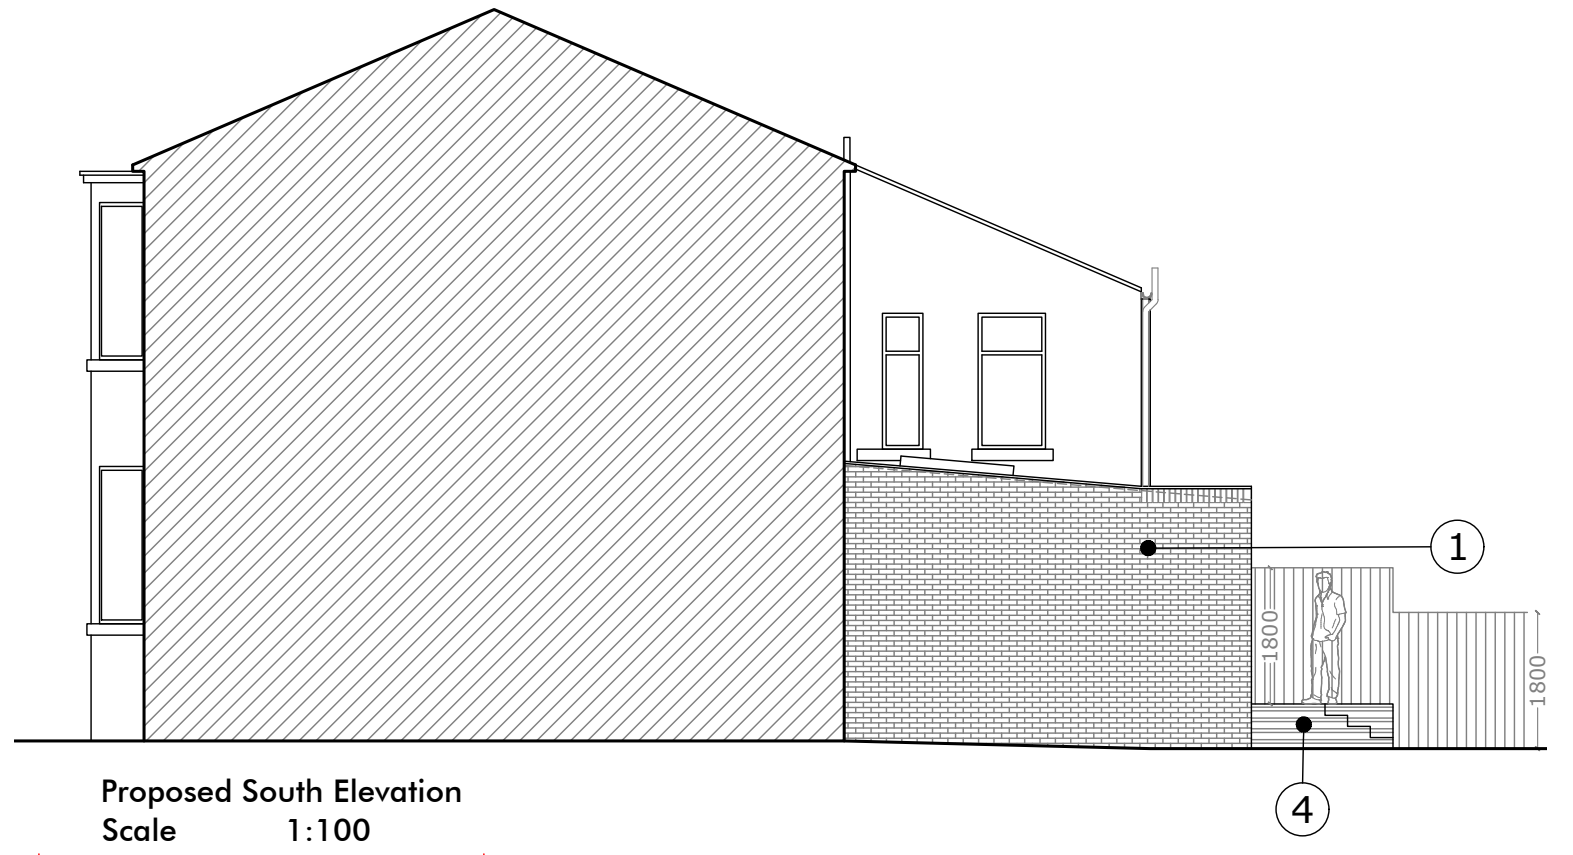


Proposed South Elevation  
Scale 1:100

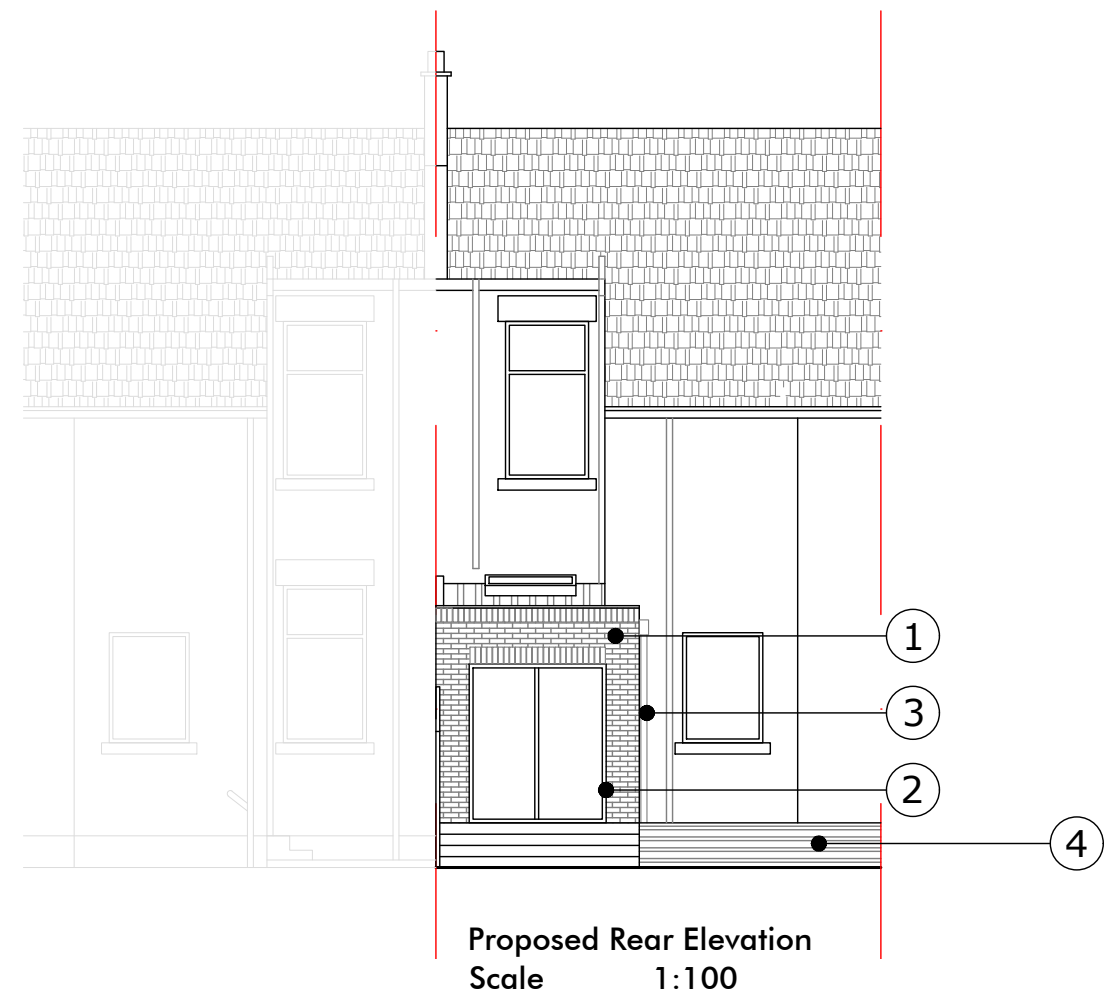

Proposed Rear Elevation  
Scale 1:100



House extension and Internal alterations,  
28 King Edward Road,  
Glasgow, G13 1QW

 

- Proposed Materials:
- ① Facing Brick Winerberger Marziale
  - ② Anthracite window frame
  - ③ Black aluminum pipe
  - ④ Composite Decking

Rev: -  
Date: December 2023  
Scale: 1:100@A3  
Title: Proposed Elevations

Drawn by:  
DP  
Checked by:  
DR

