





Architecture

Lewis & Hickey Ltd
1 St. Bernard's Row
Edinburgh, EH4 1HW
0131 343 6222
edinburgh@lewishickey.com


Edinburgh | Guildford | London | Manchester | Nottingham

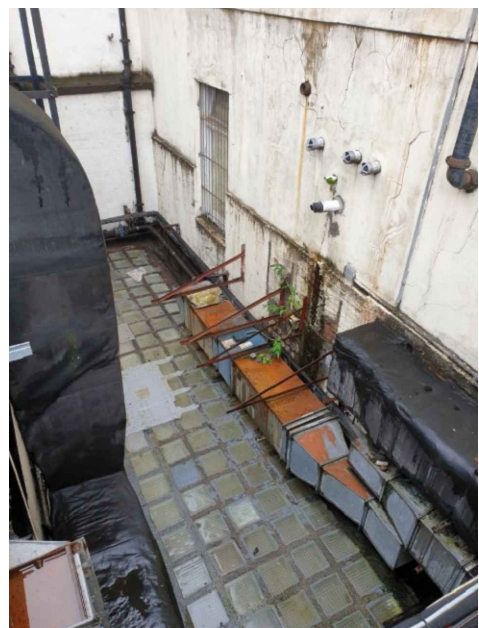

EXISTING GLASS BLOCK SKYLIGHT

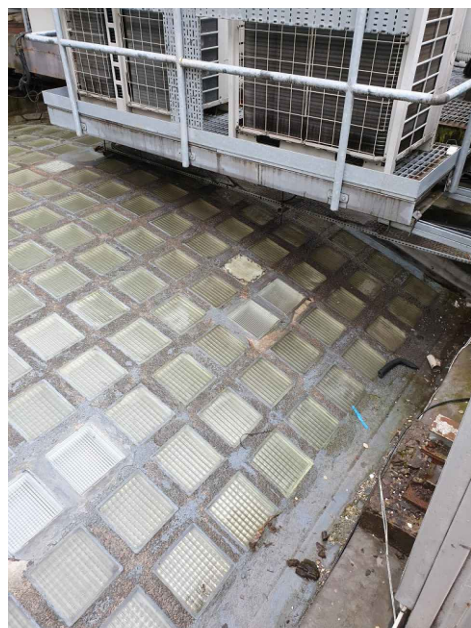


EXISTING GLASS BLOCK SKYLIGHT

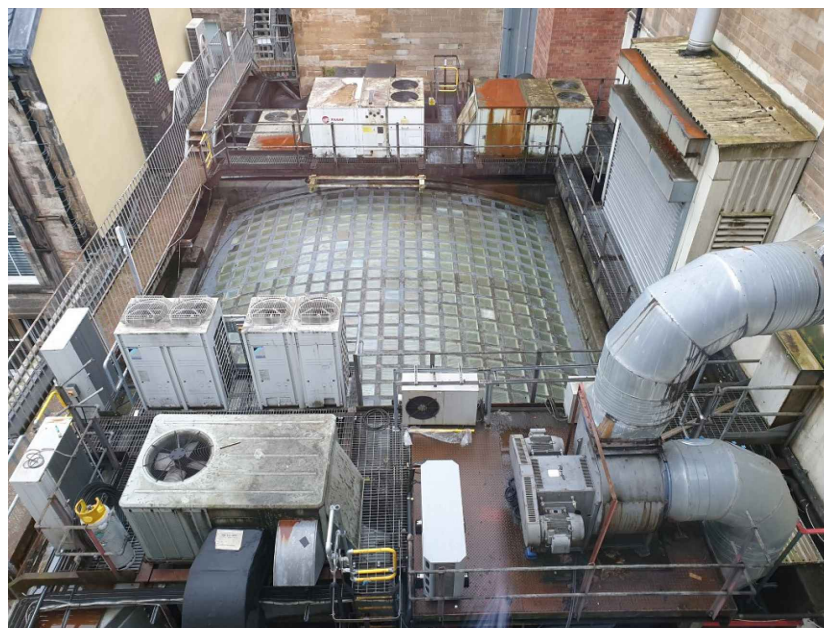

EXISTING PLANT PLATFORMS AND ACCESS WALKWAY



EXISTING GLASS BLOCK SKYLIGHT

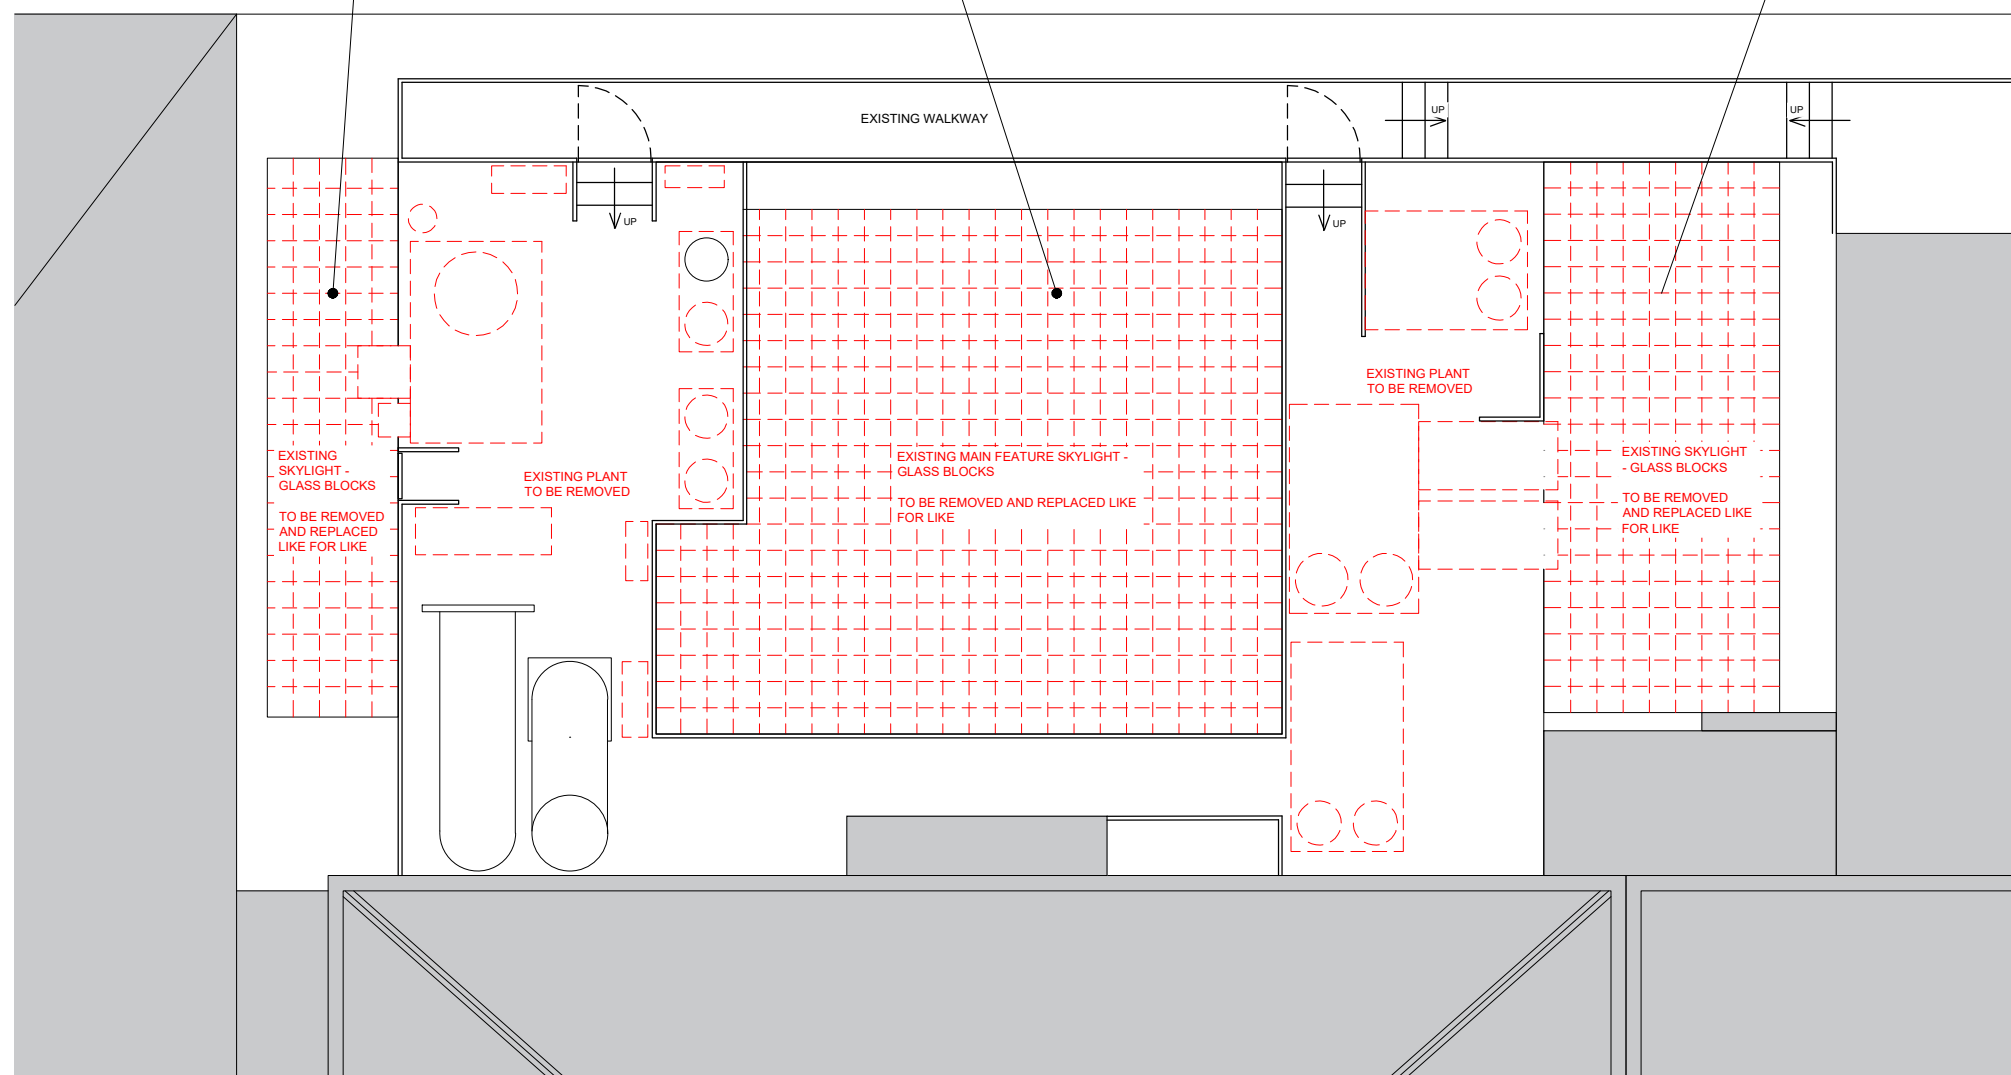

address
RBS GLASGOW CITY BRANCH
10 GORDON STREET
GLASGOW
G1 3PL

ref no. - sortcode -

description
ROOF PLAN
EXISTING WITH DOWNTAKINGS
AD HOC

status
CONTRACTOR'S PROPOSAL

IPMS1 - sqm -

IPMS2 - sqm -

IPMS3 - sqm -

scale 1:100 paper size A3 brand

dm date 20/12/23 chk date --/--/--

nw drawing number E7530-EX-RF rev. ----

