




**Architecture**


Lewis & Hickey Ltd  
1 St. Bernard's Row  
Edinburgh, EH4 1HW  
0131 343 6222  
edinburgh@lewishickey.com

Edinburgh | Guildford | London | Manchester | Nottingham


REFER TO DWG. EX-E2 FOR SECTIONS

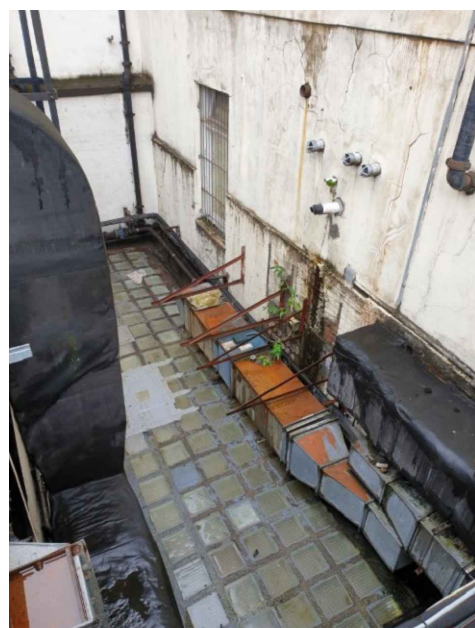

EXISTING GLASS BLOCK SKYLIGHT

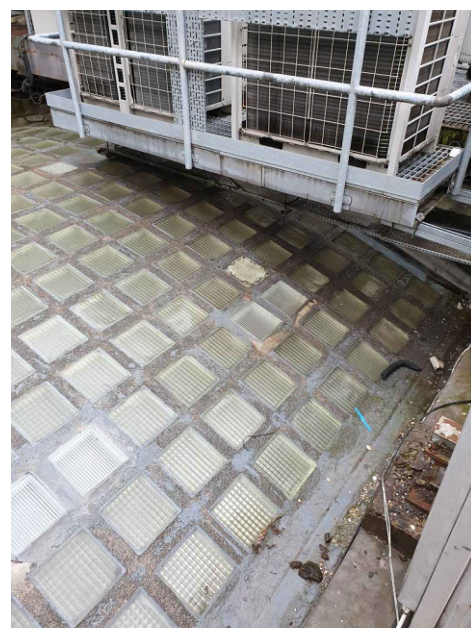


EXISTING GLASS BLOCK SKYLIGHT

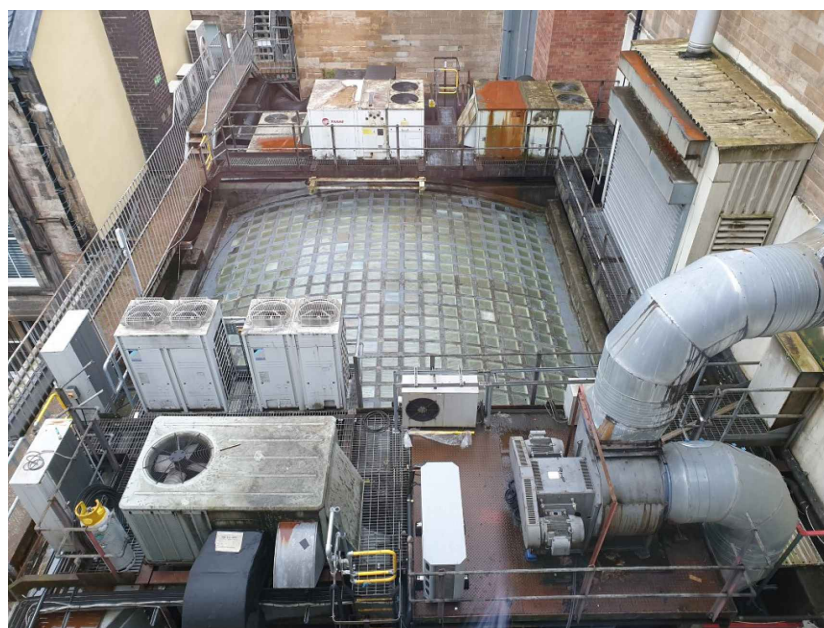

EXISTING PLANT PLATFORMS AND ACCESS WALKWAY



EXISTING GLASS BLOCK SKYLIGHT

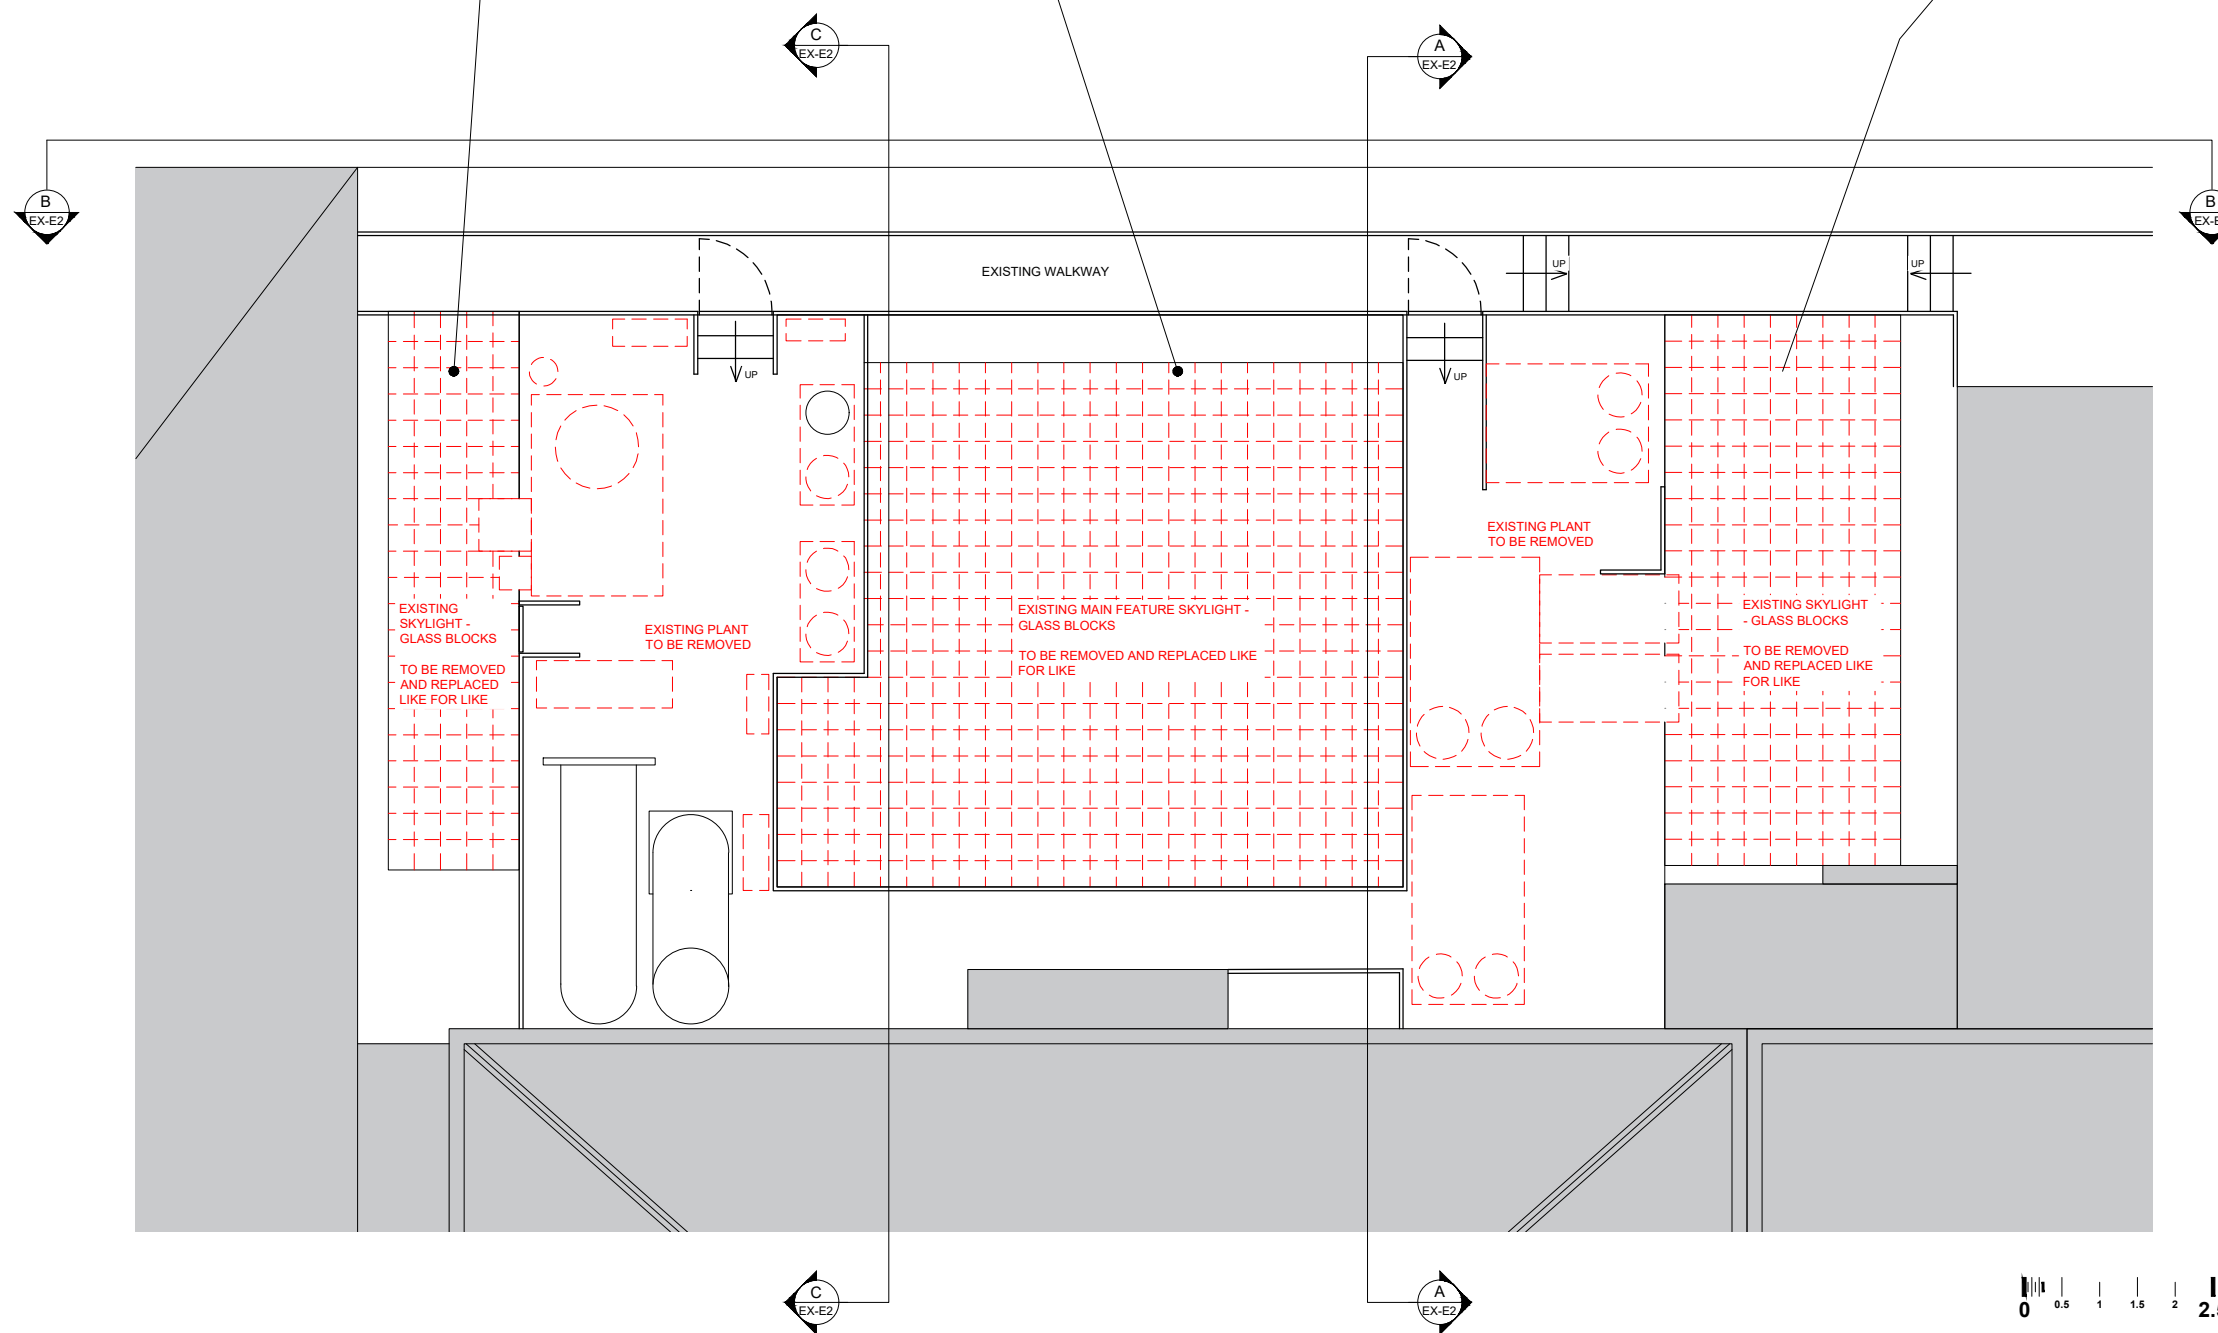

REV	DATE	DESCRIPTION	DRAWN	CHECKED
A	23/01/24	SECTION LINES ADDED		CL



address  
RBS GLASGOW CITY BRANCH  
10 GORDON STREET  
GLASGOW  
G1 3PL

ref no. - sortcode -

description  
ROOF PLAN  
EXISTING WITH DOWNTAKINGS  
AD HOC

status  
CONTRACTOR'S PROPOSAL

IPMS1	-	sqm	-
IPMS2	-	sqm	-
IPMS3	-	sqm	-

scale 1:100 paper size A3 brand

dm date 20/12/23 chk date --/--

nw drawing number E7530-EX-RF rev. A

