




EXISTING SHOPFRONT



PROPOSED SHOPFRONT


SHOPFRONT ELEVATION

SECTION AA

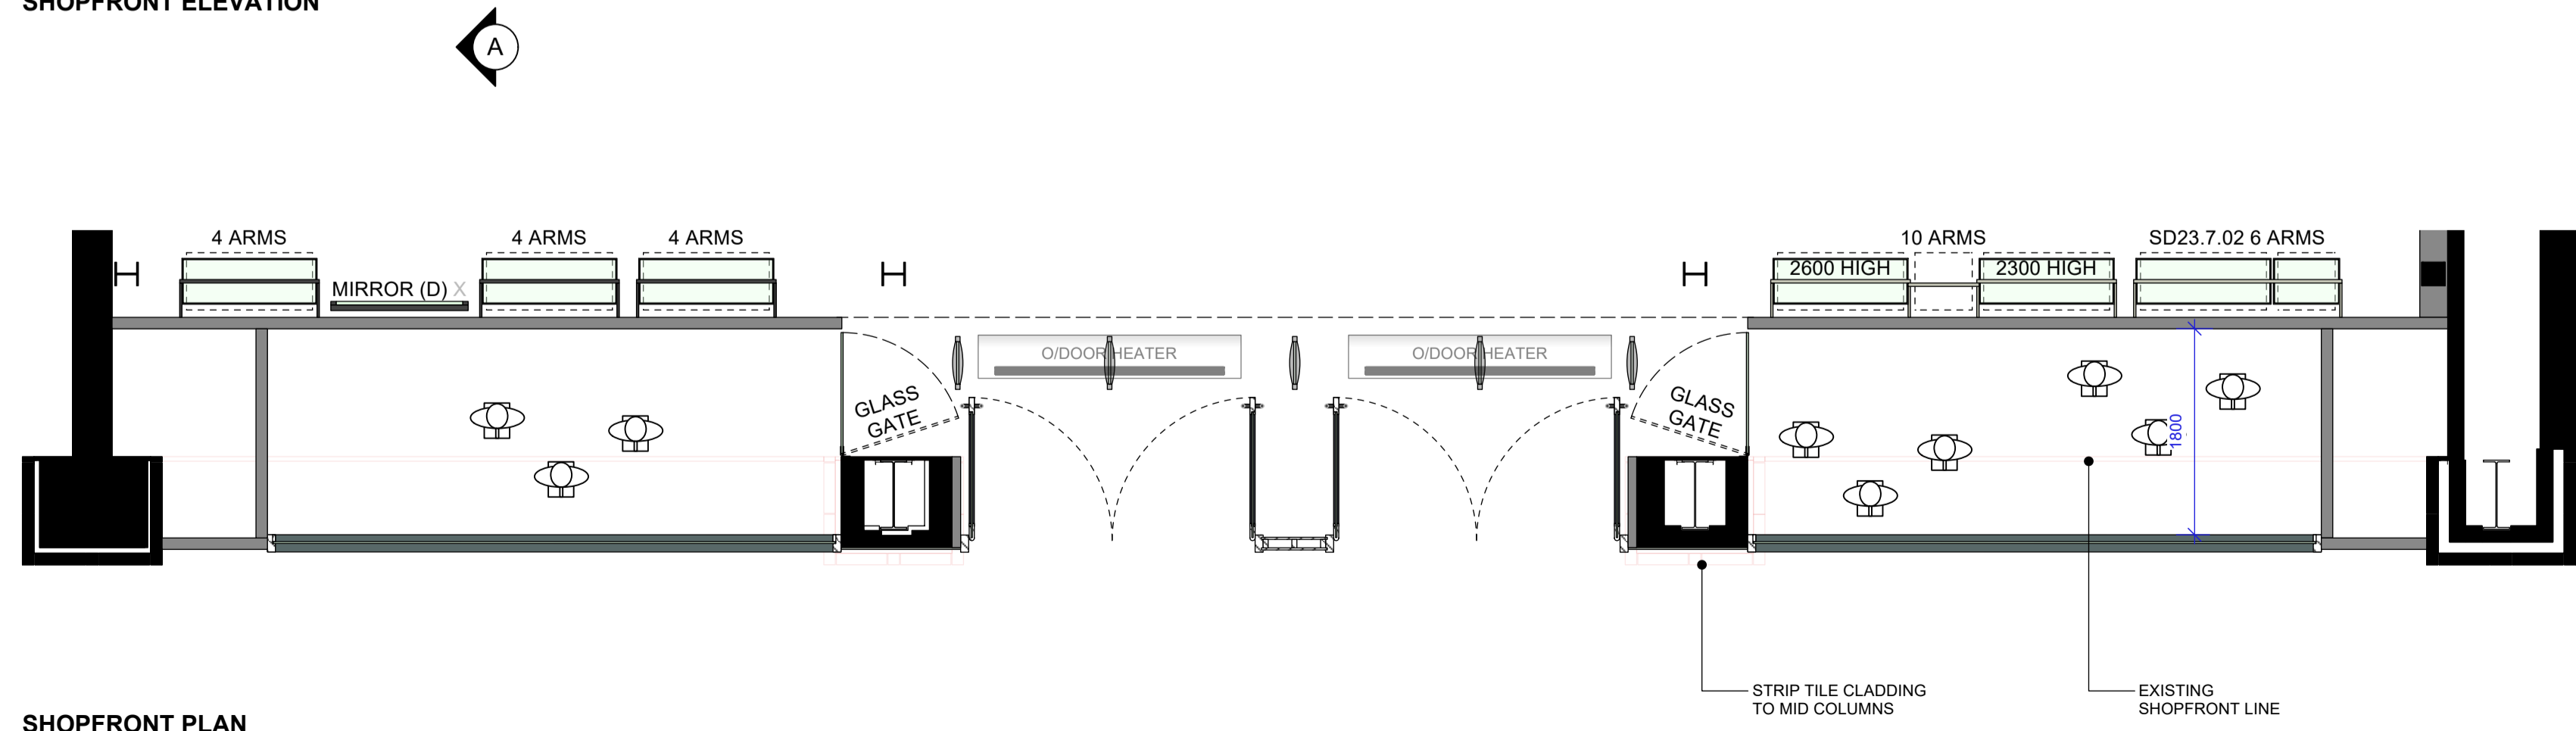

EXISTING SHOPFRONT
SCALE 1:200

SHOPFRONT PLAN

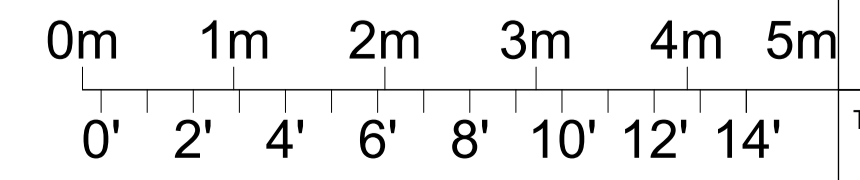

REVISIONS	DESCRIPTION	DATE	INITIAL
D	EXISTING ELEVATION ADDED	30.01.24	PG
C	HIGH LEVEL SIGNAGE REPOSITIONED HIGHER TO GIVE GREATER VISIBILITY	17.01.24	HB
B	SIGN THICKNESS ADDED	08.01.24	PG
A	POCKET SPRINGS NOTED TO DOORS. DOOR HEIGHT TO 2500mm	20.12.23	PG

<h1>RiverIsland</h1>				
FINISHES	GLAZING FRAME AND DOORS	TILES	RENDER	SHOPFRONT SIGN
	TIMBER PAINTED N998	ABK SALVIA 8.5mm	RENDIT RX561 1mm TO MATCH DULUX SILVER LICHEN 20GY 46/067	REAR ILLUMINATED MATT BLACK ACRYLIC LETTERS.
PROJECT UNIT 17 GLASGOW FORT SHOPPING PARK GLASGOW G34 9DL				CHEK'D DATE 31.10.23 SCALE 1:50 @ A1 DRAWN BY PG DRAWING NO. 1695.23.01 D
TITLE SHOPFRONT				