

Schedule of Accommodation (Original)



FLOOR	G.I.A. (m2)	G.E.A. (m2)	Volume (m3)
Ground	89.95	103.39	291.3
First	81.34	91.61	329.8
	171.29	195.00	621.1

Schedule of Accommodation (Existing)


FLOOR	G.I.A. (m2)	G.E.A. (m2)	% Inc.	Volume (m3)	% Inc.
Ground	140.39	155.36	50.2	447.2	53.5
First	126.09	141.01	53.9	469.2	42.2
	266.48	296.37	51.9	916.4	47.5

Schedule of Accommodation (Proposed)

FLOOR	G.I.A. (m2)	G.E.A. (m2)	% Inc.	Volume (m3)	% Inc.
Ground	190.95	218.86	111.6	671.1	130.3
First	126.09	141.01	53.9	469.2	42.2
	317.04	359.87	84.5	1140.3	83.5

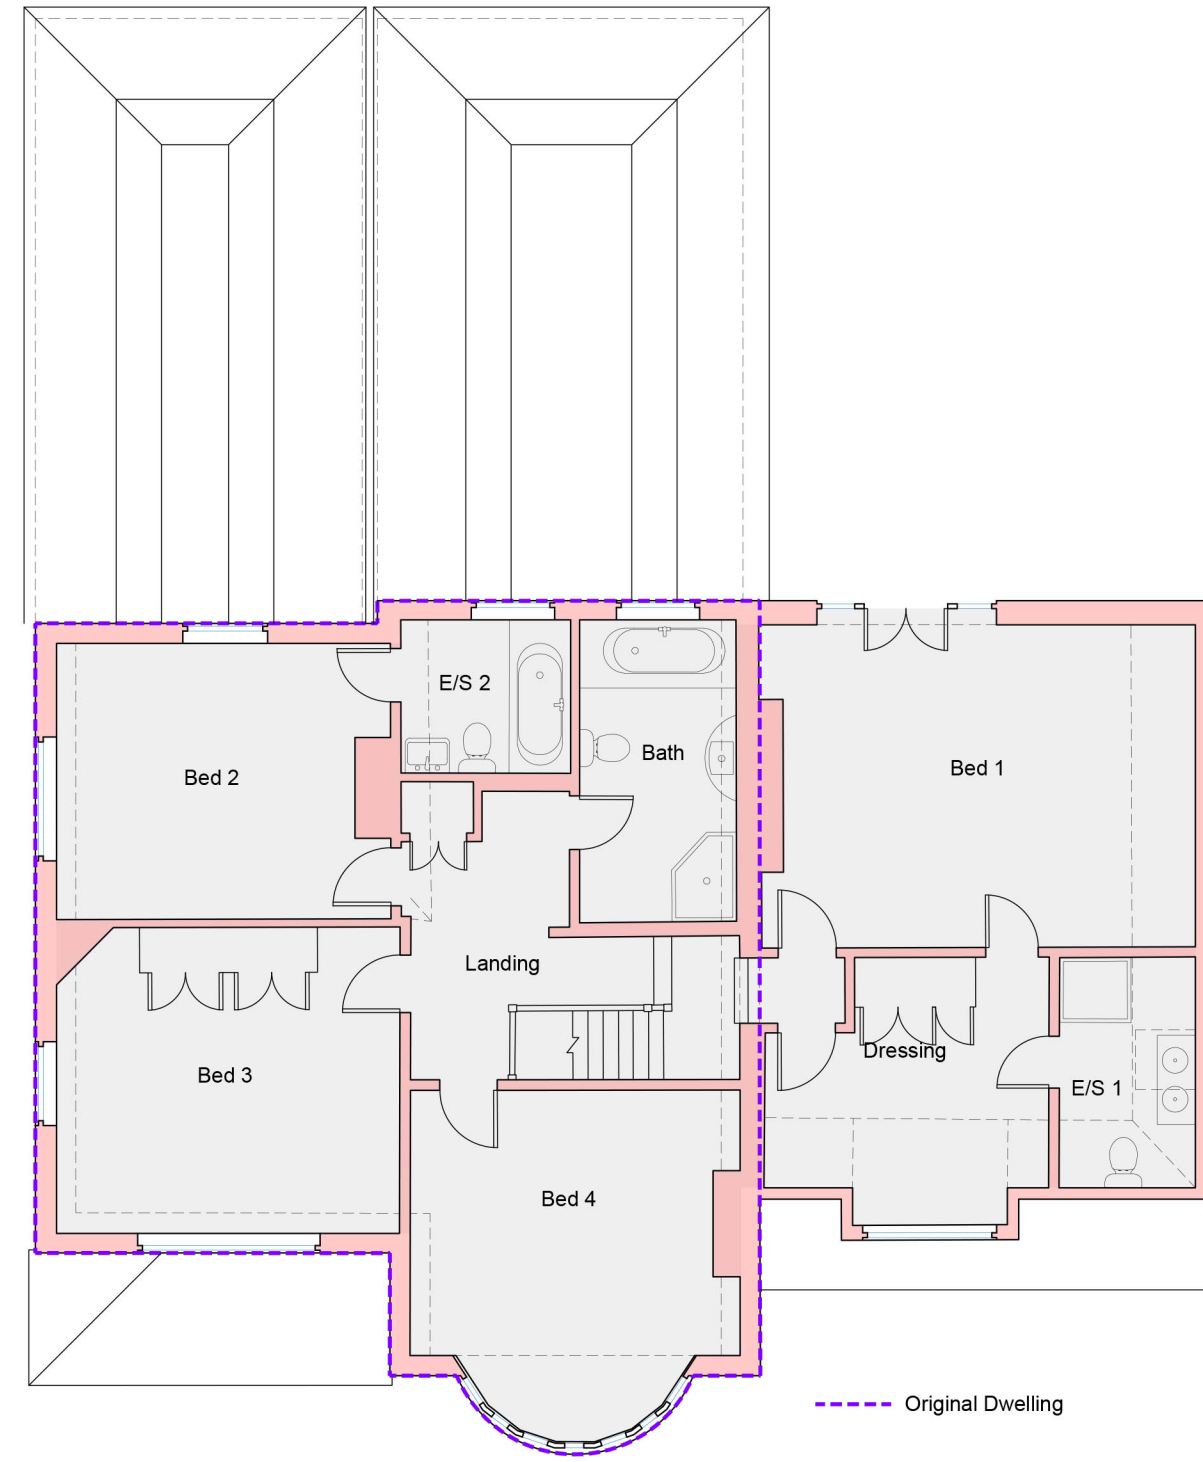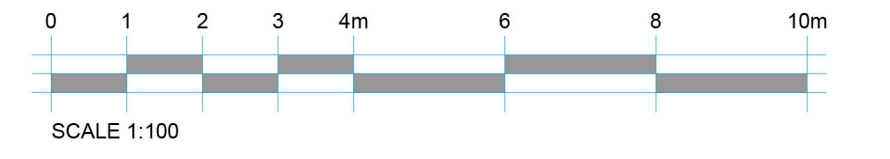


FIRST FLOOR PLAN

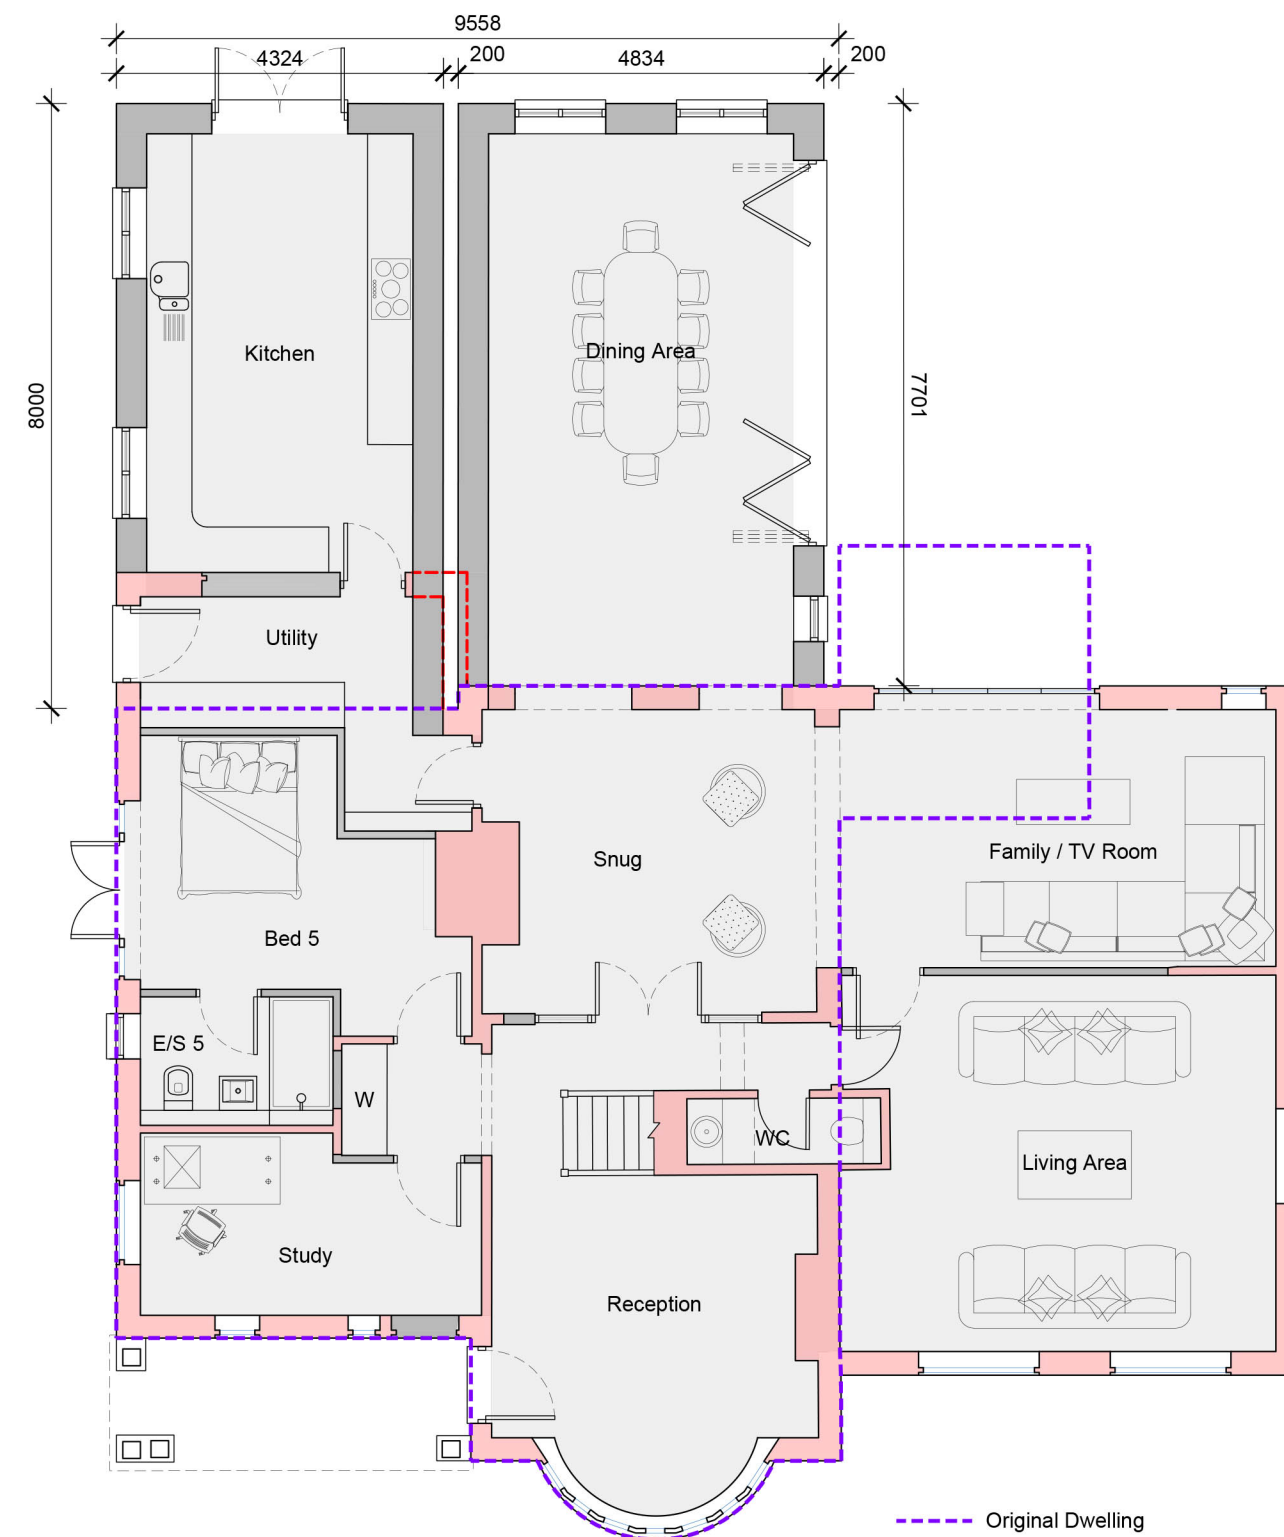

GROUND FLOOR PLAN




SOUTH ELEVATION

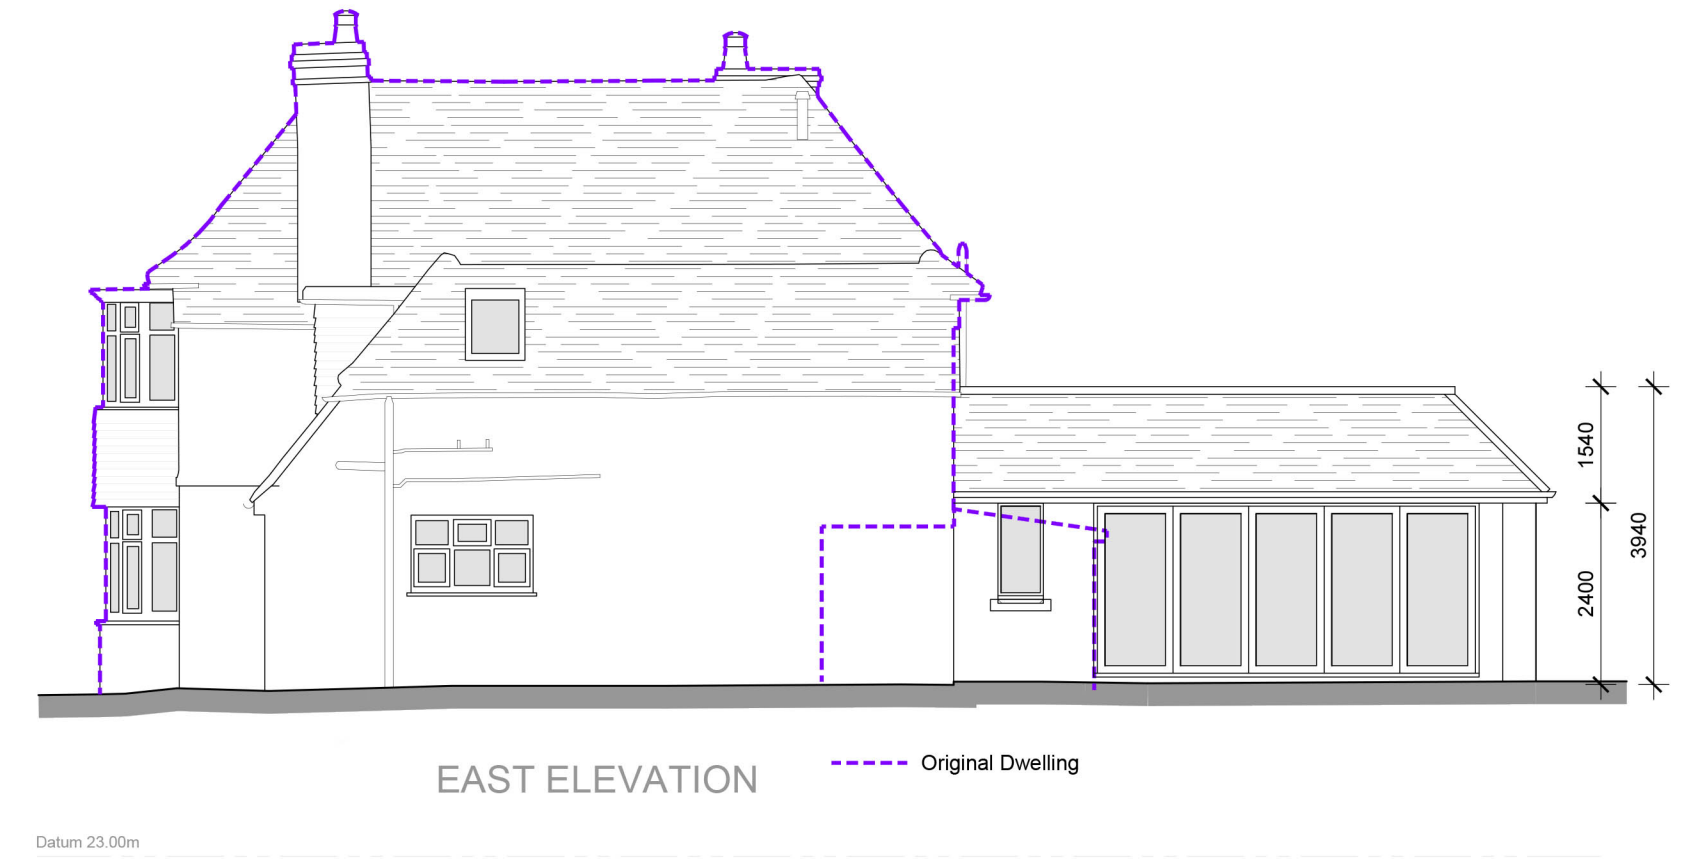

EAST ELEVATION



NORTH ELEVATION

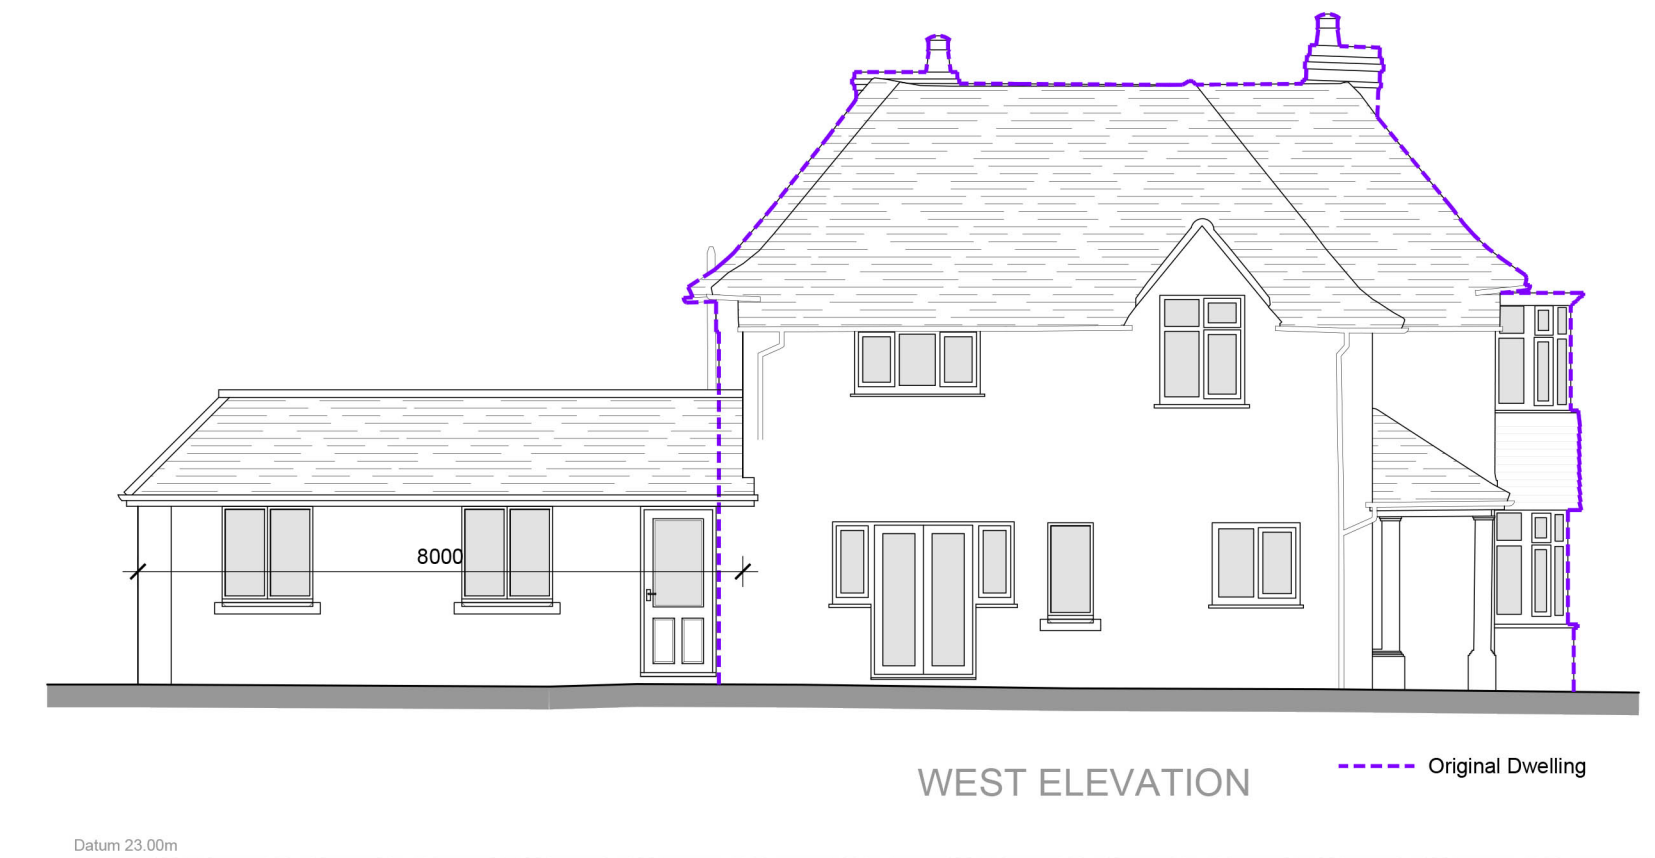

WEST ELEVATION

REV.	DATE	REVISIONS	REV.	DATE	REVISIONS

CLIENT:	MR. & MRS. J. O. BARRETT	PROJECT:	ENGLEFIELD FARM, SANDPIT HALL ROAD, CHOBHAM, SURREY, GU24 5AN
SCALE:	1:100 (A1 ORIGINAL)	DRAWING:	PROPOSED FLOOR PLANS & ELEVATIONS
DRAWN:	CdeO	JOB NO.:	23 - P0237
DATE:	AUG 23	DRAWING NO.:	210
		REVISION:	D

© COPYRIGHT EXISTS ON THE DESIGNS AND INFORMATION SHOWN ON THIS DRAWING.

This drawing may be scaled or cross referenced to the scale bar for planning application purposes only. Do not scale for any other purpose. Use figured dimensions only. Subject to site survey and all necessary consents. All dimensions to be checked by user and any discrepancies, errors or omissions to be reported to Twenty20 Architecture Ltd before work commences. This drawing is to be used in conjunction with all other relevant materials.

TWENTY-20
Architecture
TECHNICAL
VISION

144 (0) 1344 433514
 admin@2020architecture.co.uk
 www.2020architecture.co.uk
 016 Boundary House, London Road, Sunningdale, Berkshire, SL5 0DU