



**15 Proposed Roof Plan** 1:50  
All dimensions and measurements contained on this drawing are approximate and it is the responsibility of the Contractor to ascertain all accurate dimensions and measurements on site.

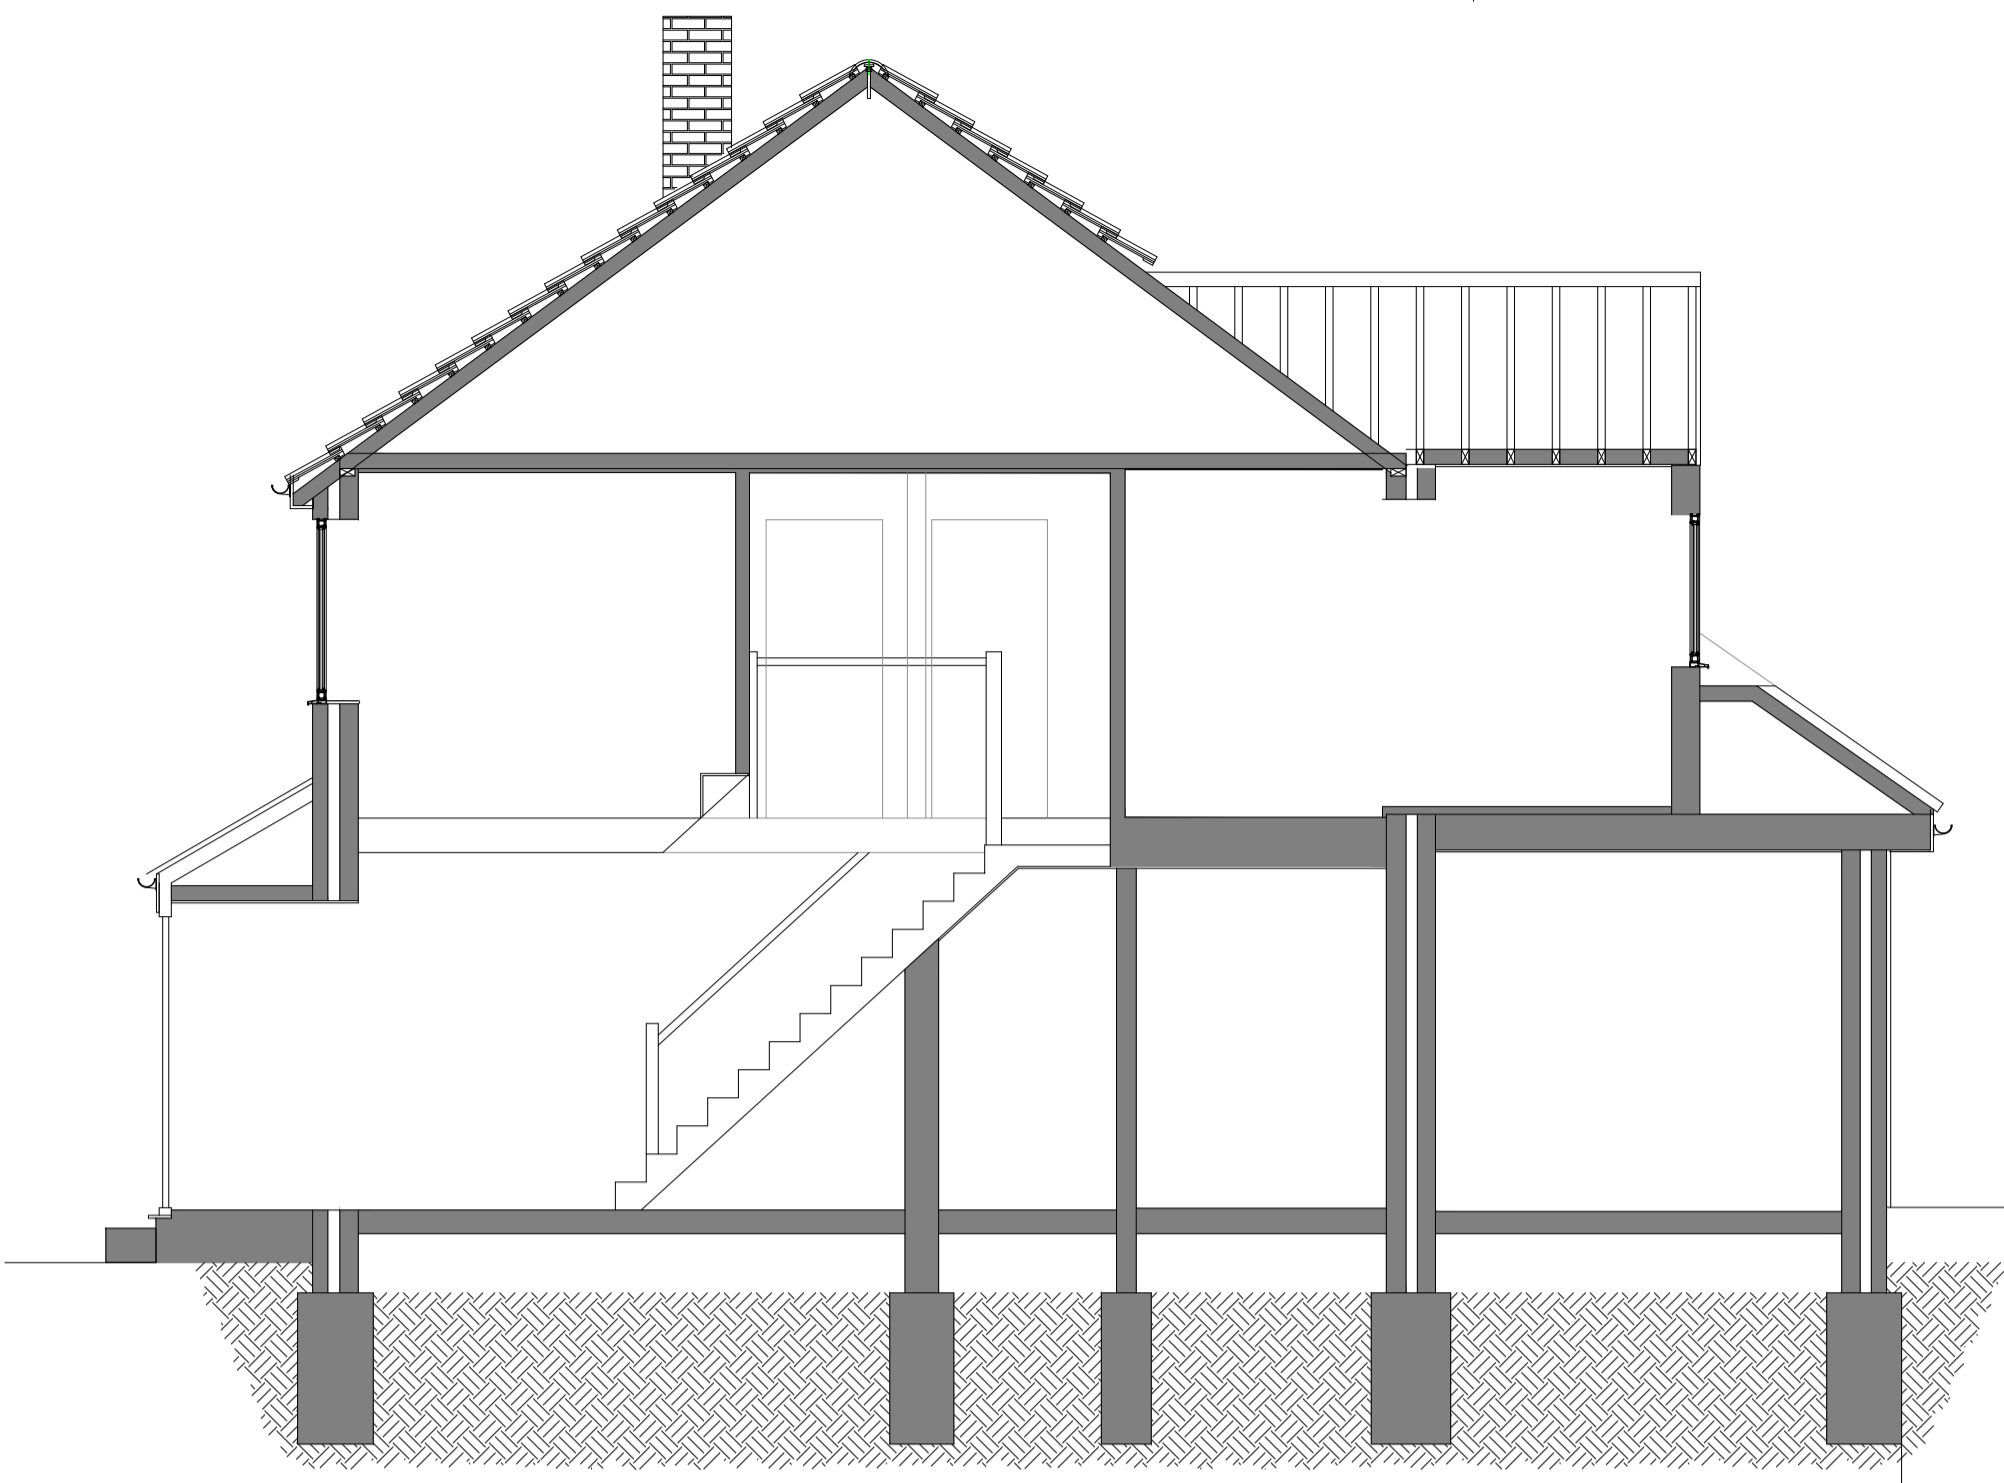

**16 Existing Section A-A** 1:50  
All dimensions and measurements contained on this drawing are approximate and it is the responsibility of the Contractor to ascertain all accurate dimensions and measurements on site.

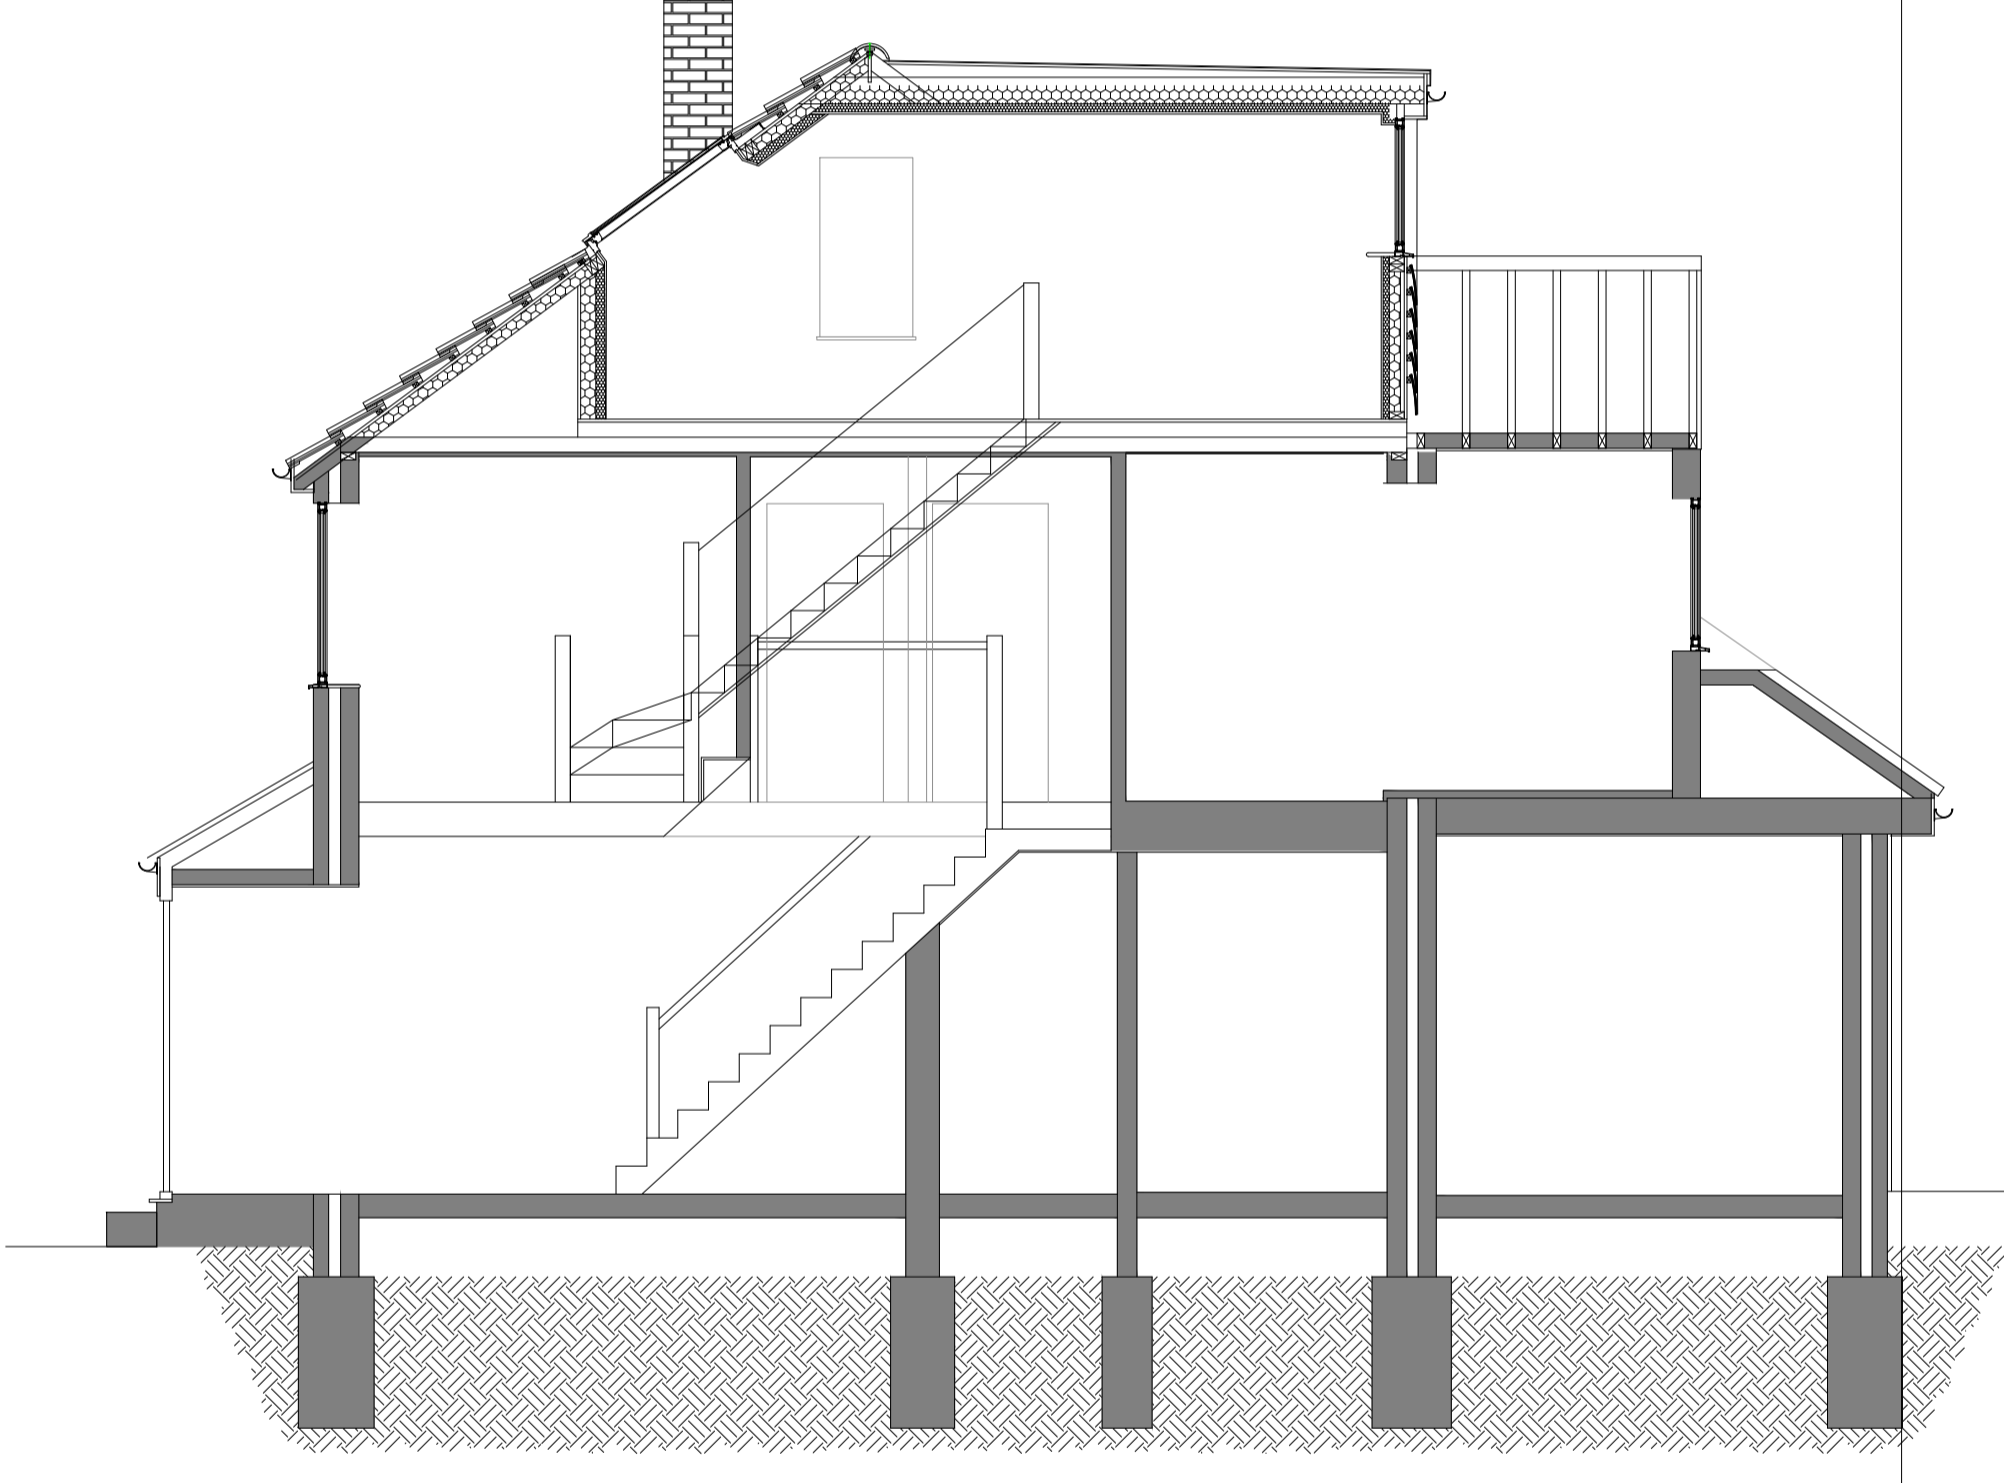


**18 Proposed Section A-A** 1:50  
All dimensions and measurements contained on this drawing are approximate and it is the responsibility of the Contractor to ascertain all accurate dimensions and measurements on site.



**19 Existing Block Plan** 1:200  
All dimensions and measurements contained on this drawing are approximate and it is the responsibility of the Contractor to ascertain all accurate dimensions and measurements on site.





**20 Proposed Block Plan** 1:200  
All dimensions and measurements contained on this drawing are approximate and it is the responsibility of the Contractor to ascertain all accurate dimensions and measurements on site.

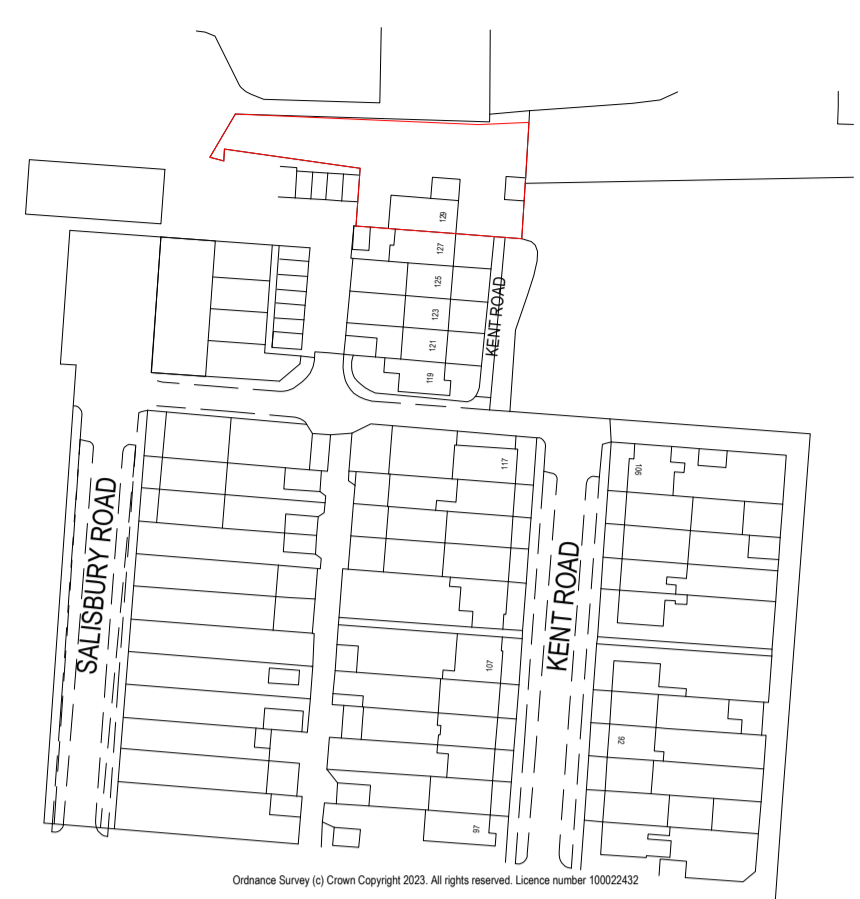

**17 Location Plan** 1:1250  
All dimensions and measurements contained on this drawing are approximate and it is the responsibility of the Contractor to ascertain all accurate dimensions and measurements on site.

**Health and Safety Legislation.**  
Construction (Design & Management) Regulations 2015  
The client should make themselves aware of their duties and responsibilities under the Construction (Design & Management) Regulations 2015 including making suitable arrangements to ensure that, throughout the planning, design and construction of a project, adequate consideration is given to the health, safety and welfare of all those affected and involved in the construction work. The client should ensure that all relevant pre-construction information is provided as soon as practicable to the designer and contractor (including the principal contractor) who is bidding for work on the project or has already been appointed. DSB Property Designs Ltd will be appointed 'designer' for the pre-construction phase of the project to prepare drawings, design details and specifications for the submission of town planning and/or building regulation applications only. Domestic client duties will automatically pass to the contractor or principal contractor during the construction phase of the works, and these are general duties to manage health and safety of the site and works which a contractor already has a duty to discharge. These drawings form our part of the health and safety file under CDM 2015, we are not involved with the construction phase of the project therefore. Our involvement as Principle designer has now ended and the client must pass these documents to the Principal Contractor and appoint them in writing to carry out their duties under CDM 2015. Note that a project is notifiable to the HSE if the construction work on a construction site is scheduled to last longer than 30 working days and have more than 20 workers working simultaneously at any point in the project or it exceeds 500 person days. These drawings are compiled on the sole basis that the works will be undertaken by a competent Contractor experienced in the nature of the works shown hereon. ALL required temporary works to undertake the proposals shown hereon are the responsibility of the Contractor.  
These drawings are not a step by step instruction guide and in some cases changes may be required. Any deviations from the drawings must first be agreed with Building Control. Where our involvement is required this must be instructed in writing and will be charged at our standard rate. We suggest an Asbestos survey is carried out and where any Asbestos is found seek the appropriate advice. Any asbestos must be dealt with by an approved licensed contractor only.

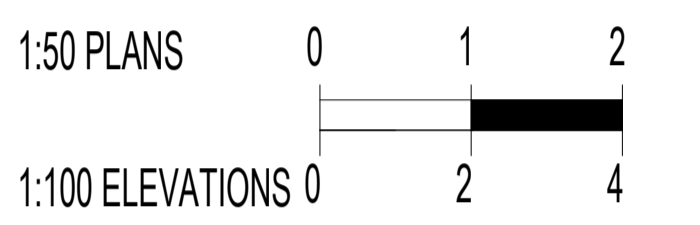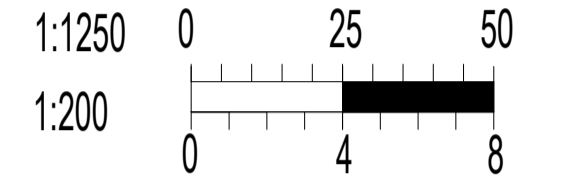

**PLANNING DRAWING ONLY  
NOT FOR CONSTRUCTION**

**Copyright**  
This drawing is the copyright of DSB Property Designs LTD and must not be traced or copied in anyway or form in part or whole by any means whatsoever without prior written consent and may only be used by the present owner in relation to the property as referred to on the drawing. This drawing may be copied for by an authorised officer of the Local Authority with the sole purpose to assist in the determination of a Planning or Building Regulations application and may not be used for any other purpose.

REV/REVISION NOTE	REVISION DATE	BY
DWG REF 2024/01/129KR-PD	SHEET 03 of 03	
SCALE 1:50/1:100/1:1250	DRAWN DATE JAN 24	
PAPER A1	DRAWN BY NE	CHECKED DB

**DSB Property Designs LTD**  
Architectural & Chartered Building Consultancy

**CIOB** Chartered Building Consultancy  
THE CHARTERED INSTITUTE OF BUILDING

**Professionalism and Integrity in Construction**  
PROJECT:-  
PD LOFT CONVERSION

SITE ADDRESS:-  
129 KENTS ROAD  
GRAYS  
Essex  
RM17 6DE

CLIENT:-  
Mr Paul Kemp & Ms Raquel Sanchez Joslar

**SMARTER PLANNING CHAMPION**

**partner LABC**

WALL KEY:-  
Existing stud/ block  
Existing solid walls  
Block walls  
Stud walls  
Existing cavity walls  
Proposed walls

Engineer  
Planning  
Bldg Regs  
Construction

MATERIALS:-  
1) Matching Render/Brick  
2) Matching Interlocking Tile  
3) PVC Windows and Doors  
4) PVC Rainwater Goods  
5)  
6)  
7)

Tel: 01702 302 399 Email: Info@dsbdesigns.co.uk  
Web: www.dsbdesigns.co.uk

**03 Proposed Plans Location Plan Block Plan**  
All dimensions and measurements contained on this drawing are approximate and it is the responsibility of the Contractor to ascertain all accurate dimensions and measurements on site.