

No.	Description	Date
1	First Issue	12.01.24



**Notes**

A datum level of 0.000 has been established as the ground floor finished floor level of the dwelling.


Whilst every effort has been made to accurately measure the property; all dimensions should be checked on-site prior to construction.

**Key**

- MJ movement joint
- RWP rainwater pipe
- SVP soil vent pipe
- CPD cupboard
- WR wardrobe
- RL roof light
- MH manhole
- TD tumble drier
- WM washing machine
- FF fridge / freezer
- OV oven
- HB hob
- SD smoke detector
- HD heat detector
- EM electric meter
- GM gas meter
- ECU electric consumer unit

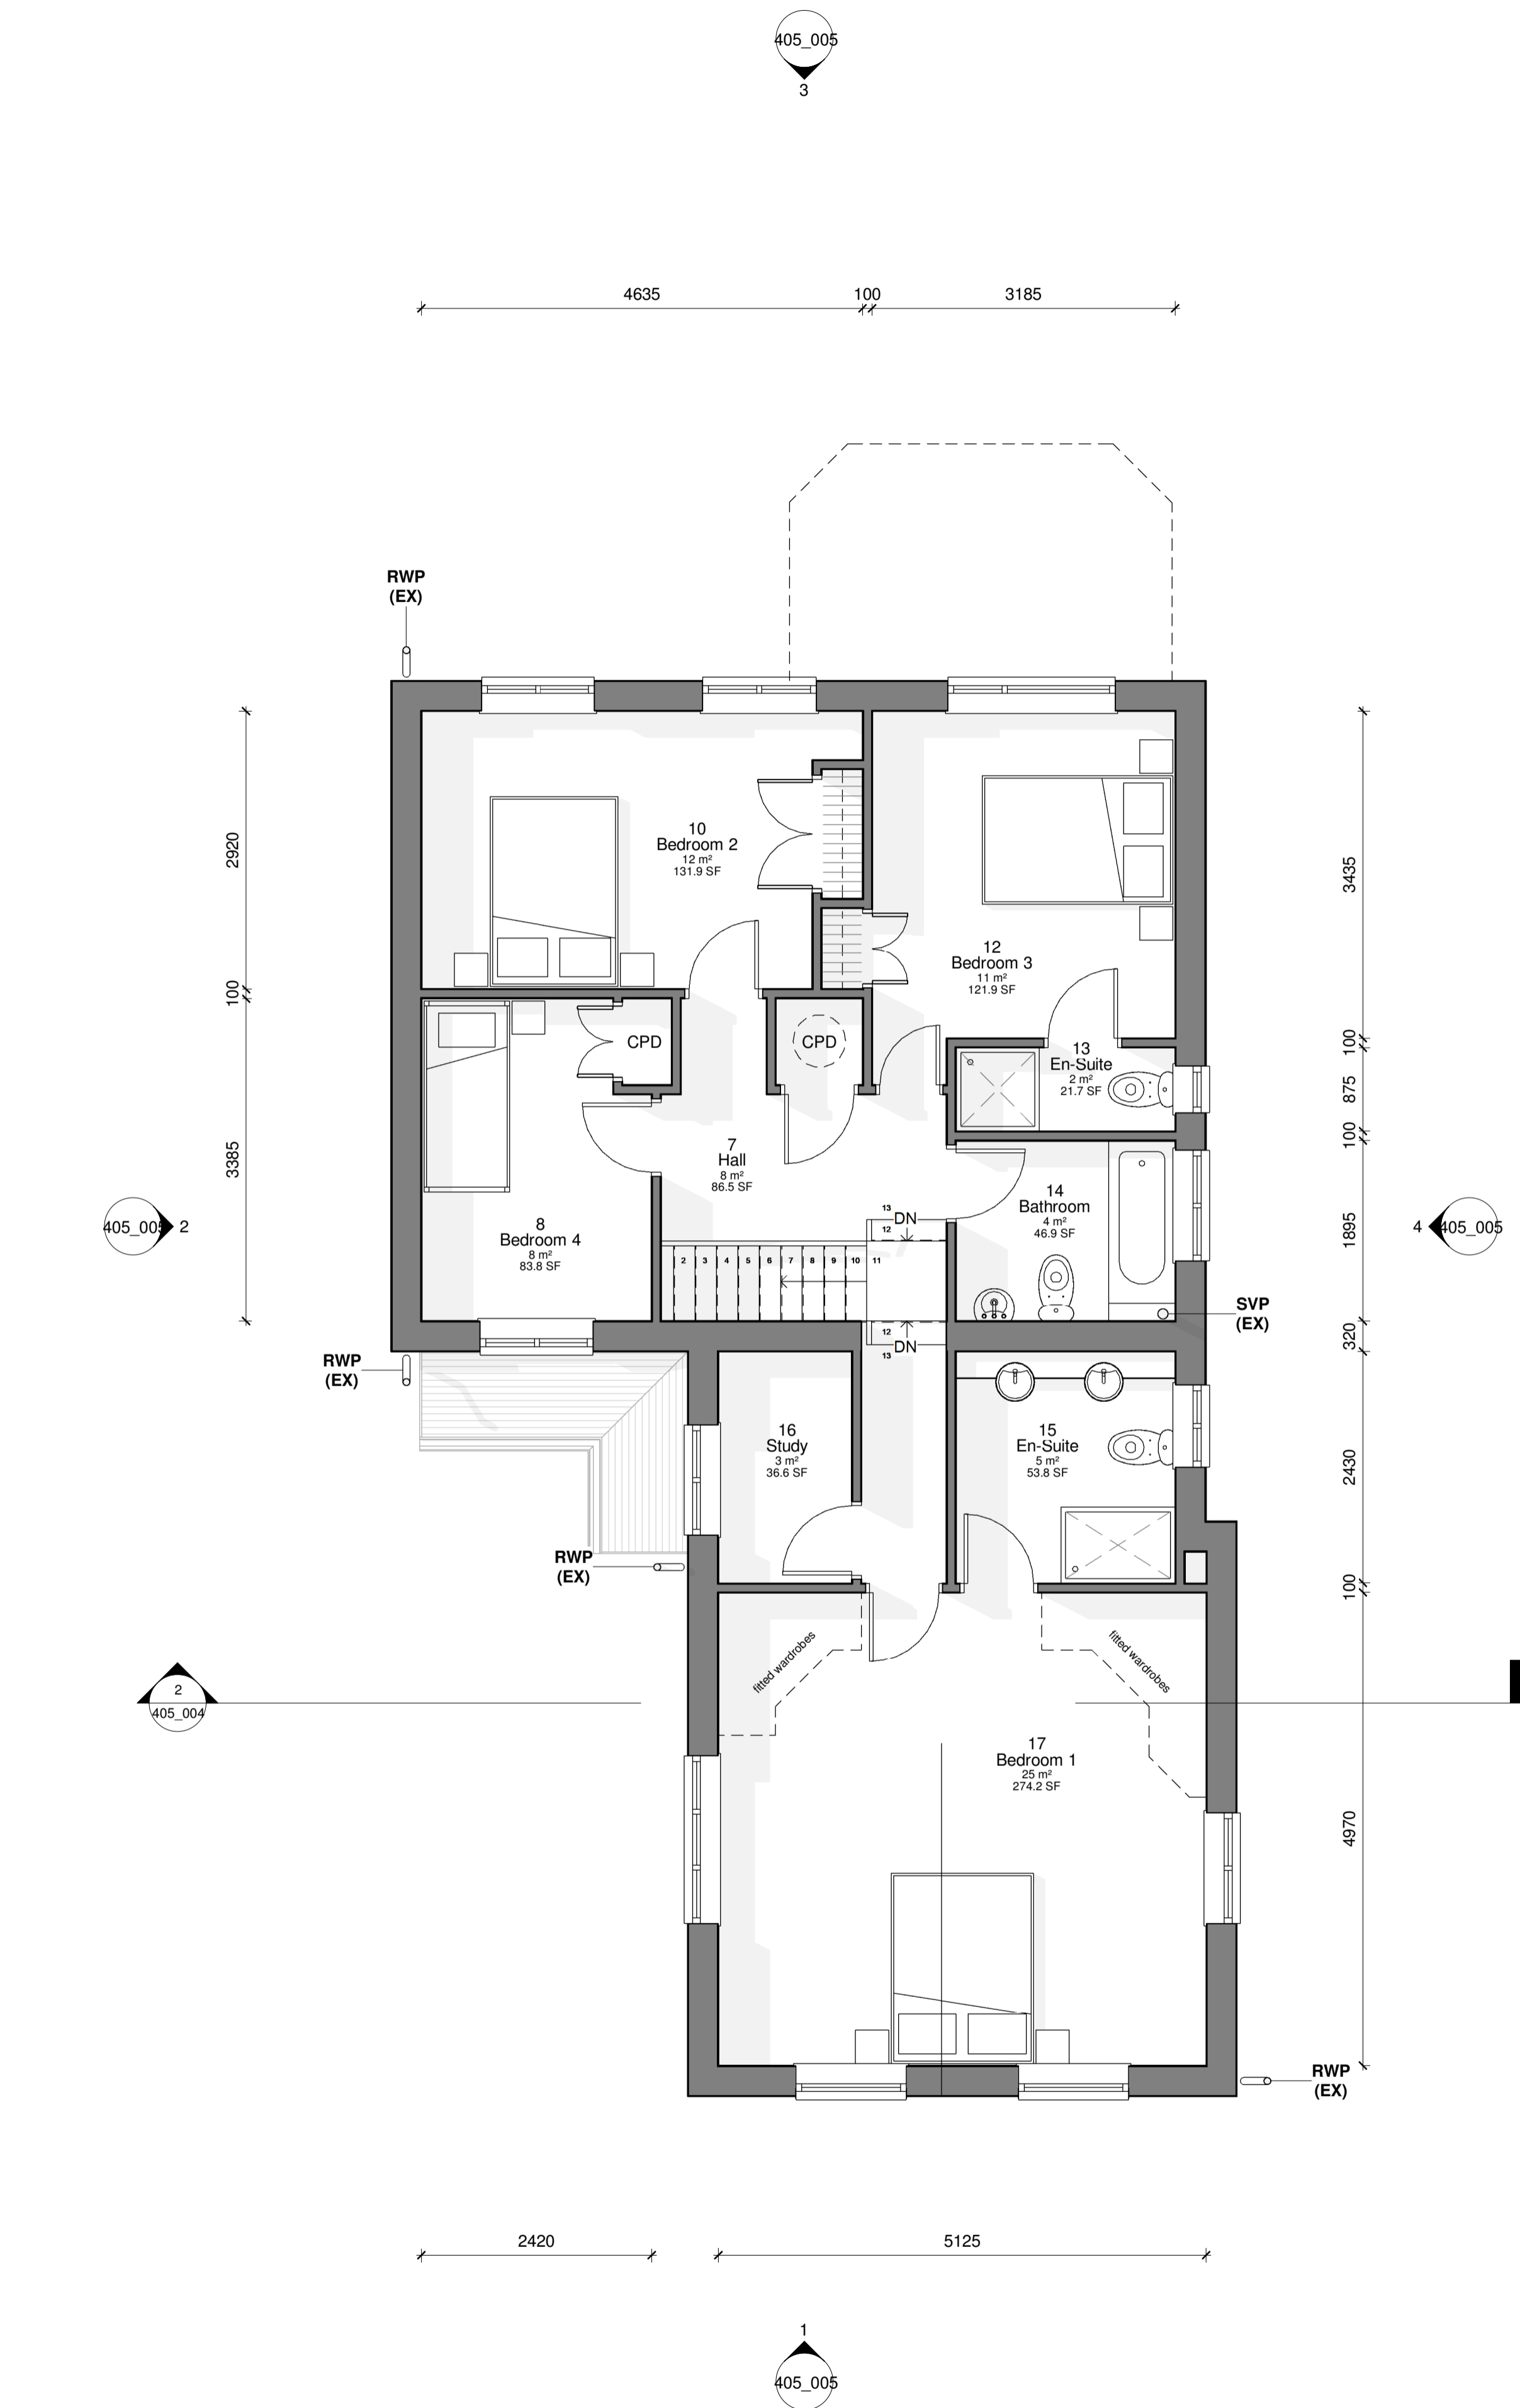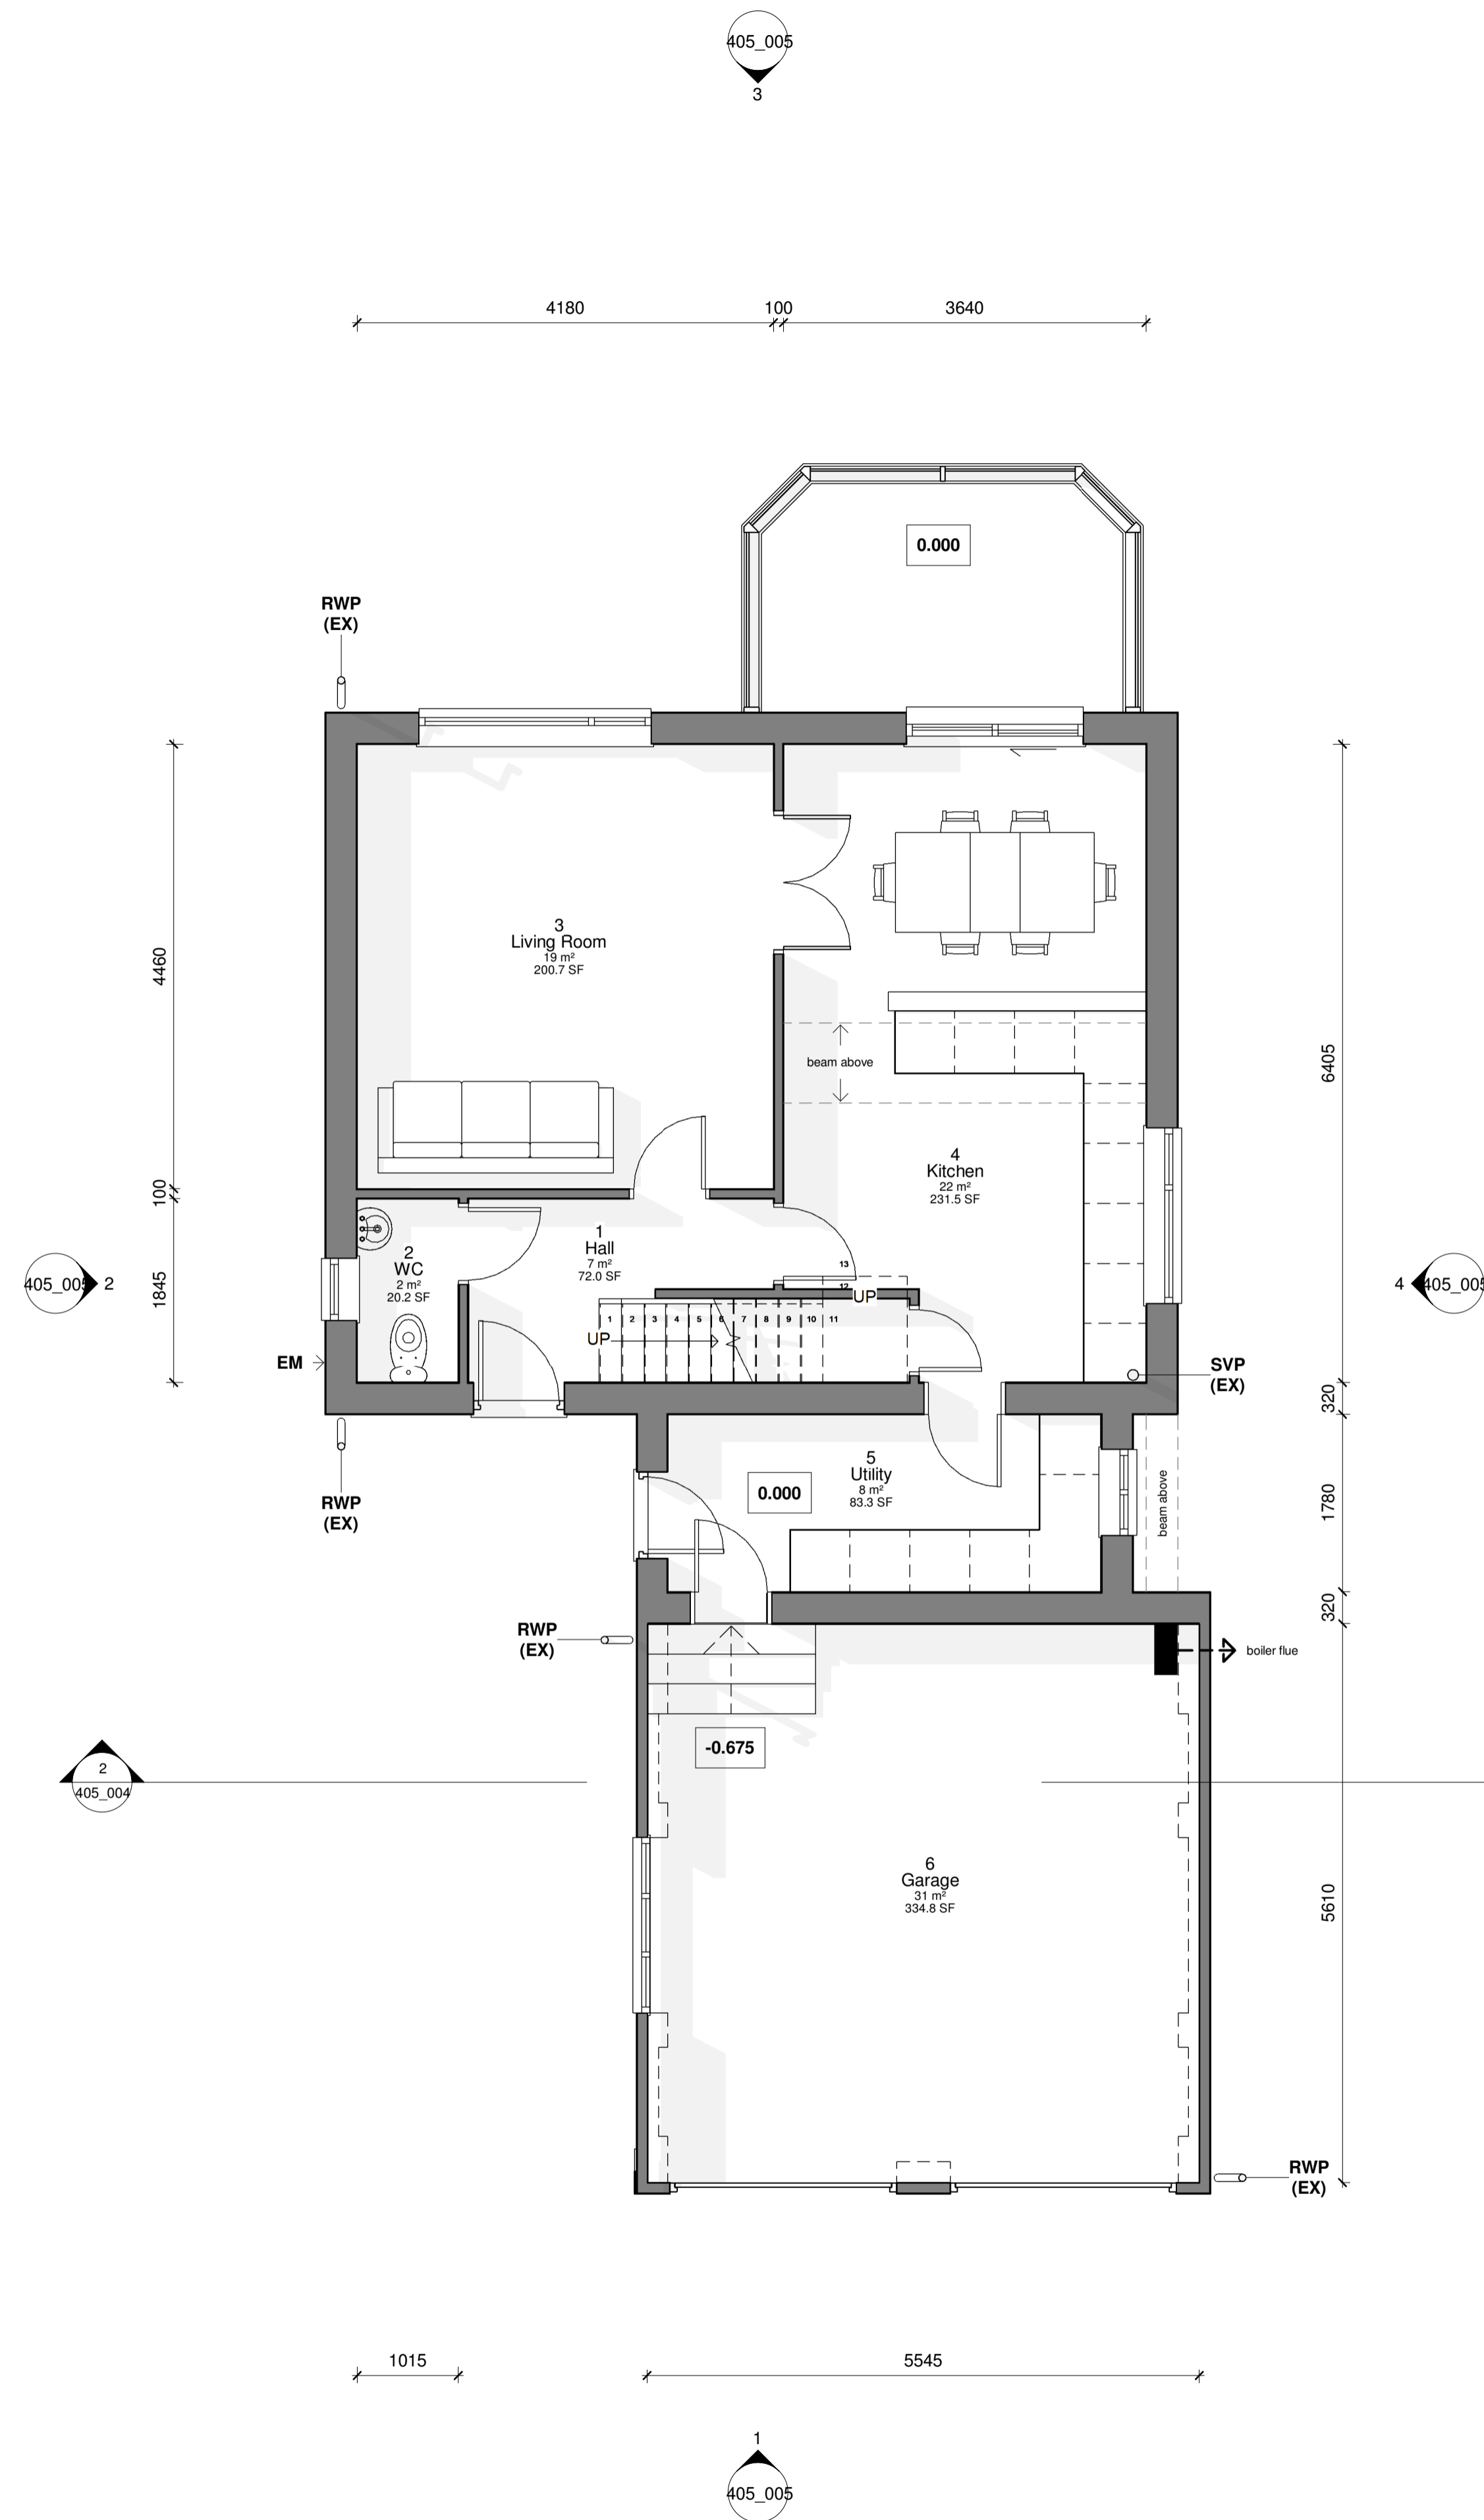

Ordnance Survey 0100031673

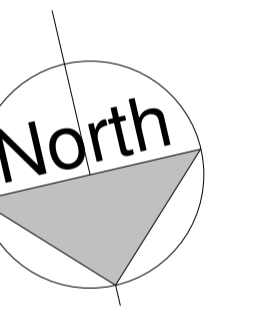

**THE HIVE DESIGN**  
STUDIO

CODE	STATUS	SUITABILITY DESCRIPTION
XX	S2	FOR INFORMATION

PURPOSE OF ISSUE  
**PLANNING PERMISSION**

PROJECT  
**74 Great Woodford Drive, PL7 4RL**

SHEET  
**GA Floor Plans (EXISTING)**

CLIENT  
**Mr & Mrs Millard**

Date	DWG NUMBER	Scale (@ A1)	REV
12th Jan 2024	405_003	1 : 50	1

11/01/2024 12:55:01