


21 St George's Square

Appendix A

Proposed Drawings of Mansard Roof Extension

geraldve.com

Notes:
 Do not scale from this drawing.
 All linear dimensions are in millimetres.
 All levels are in metres
 All dimensions to be checked on site, any discrepancies to be notified to the Architect immediately.

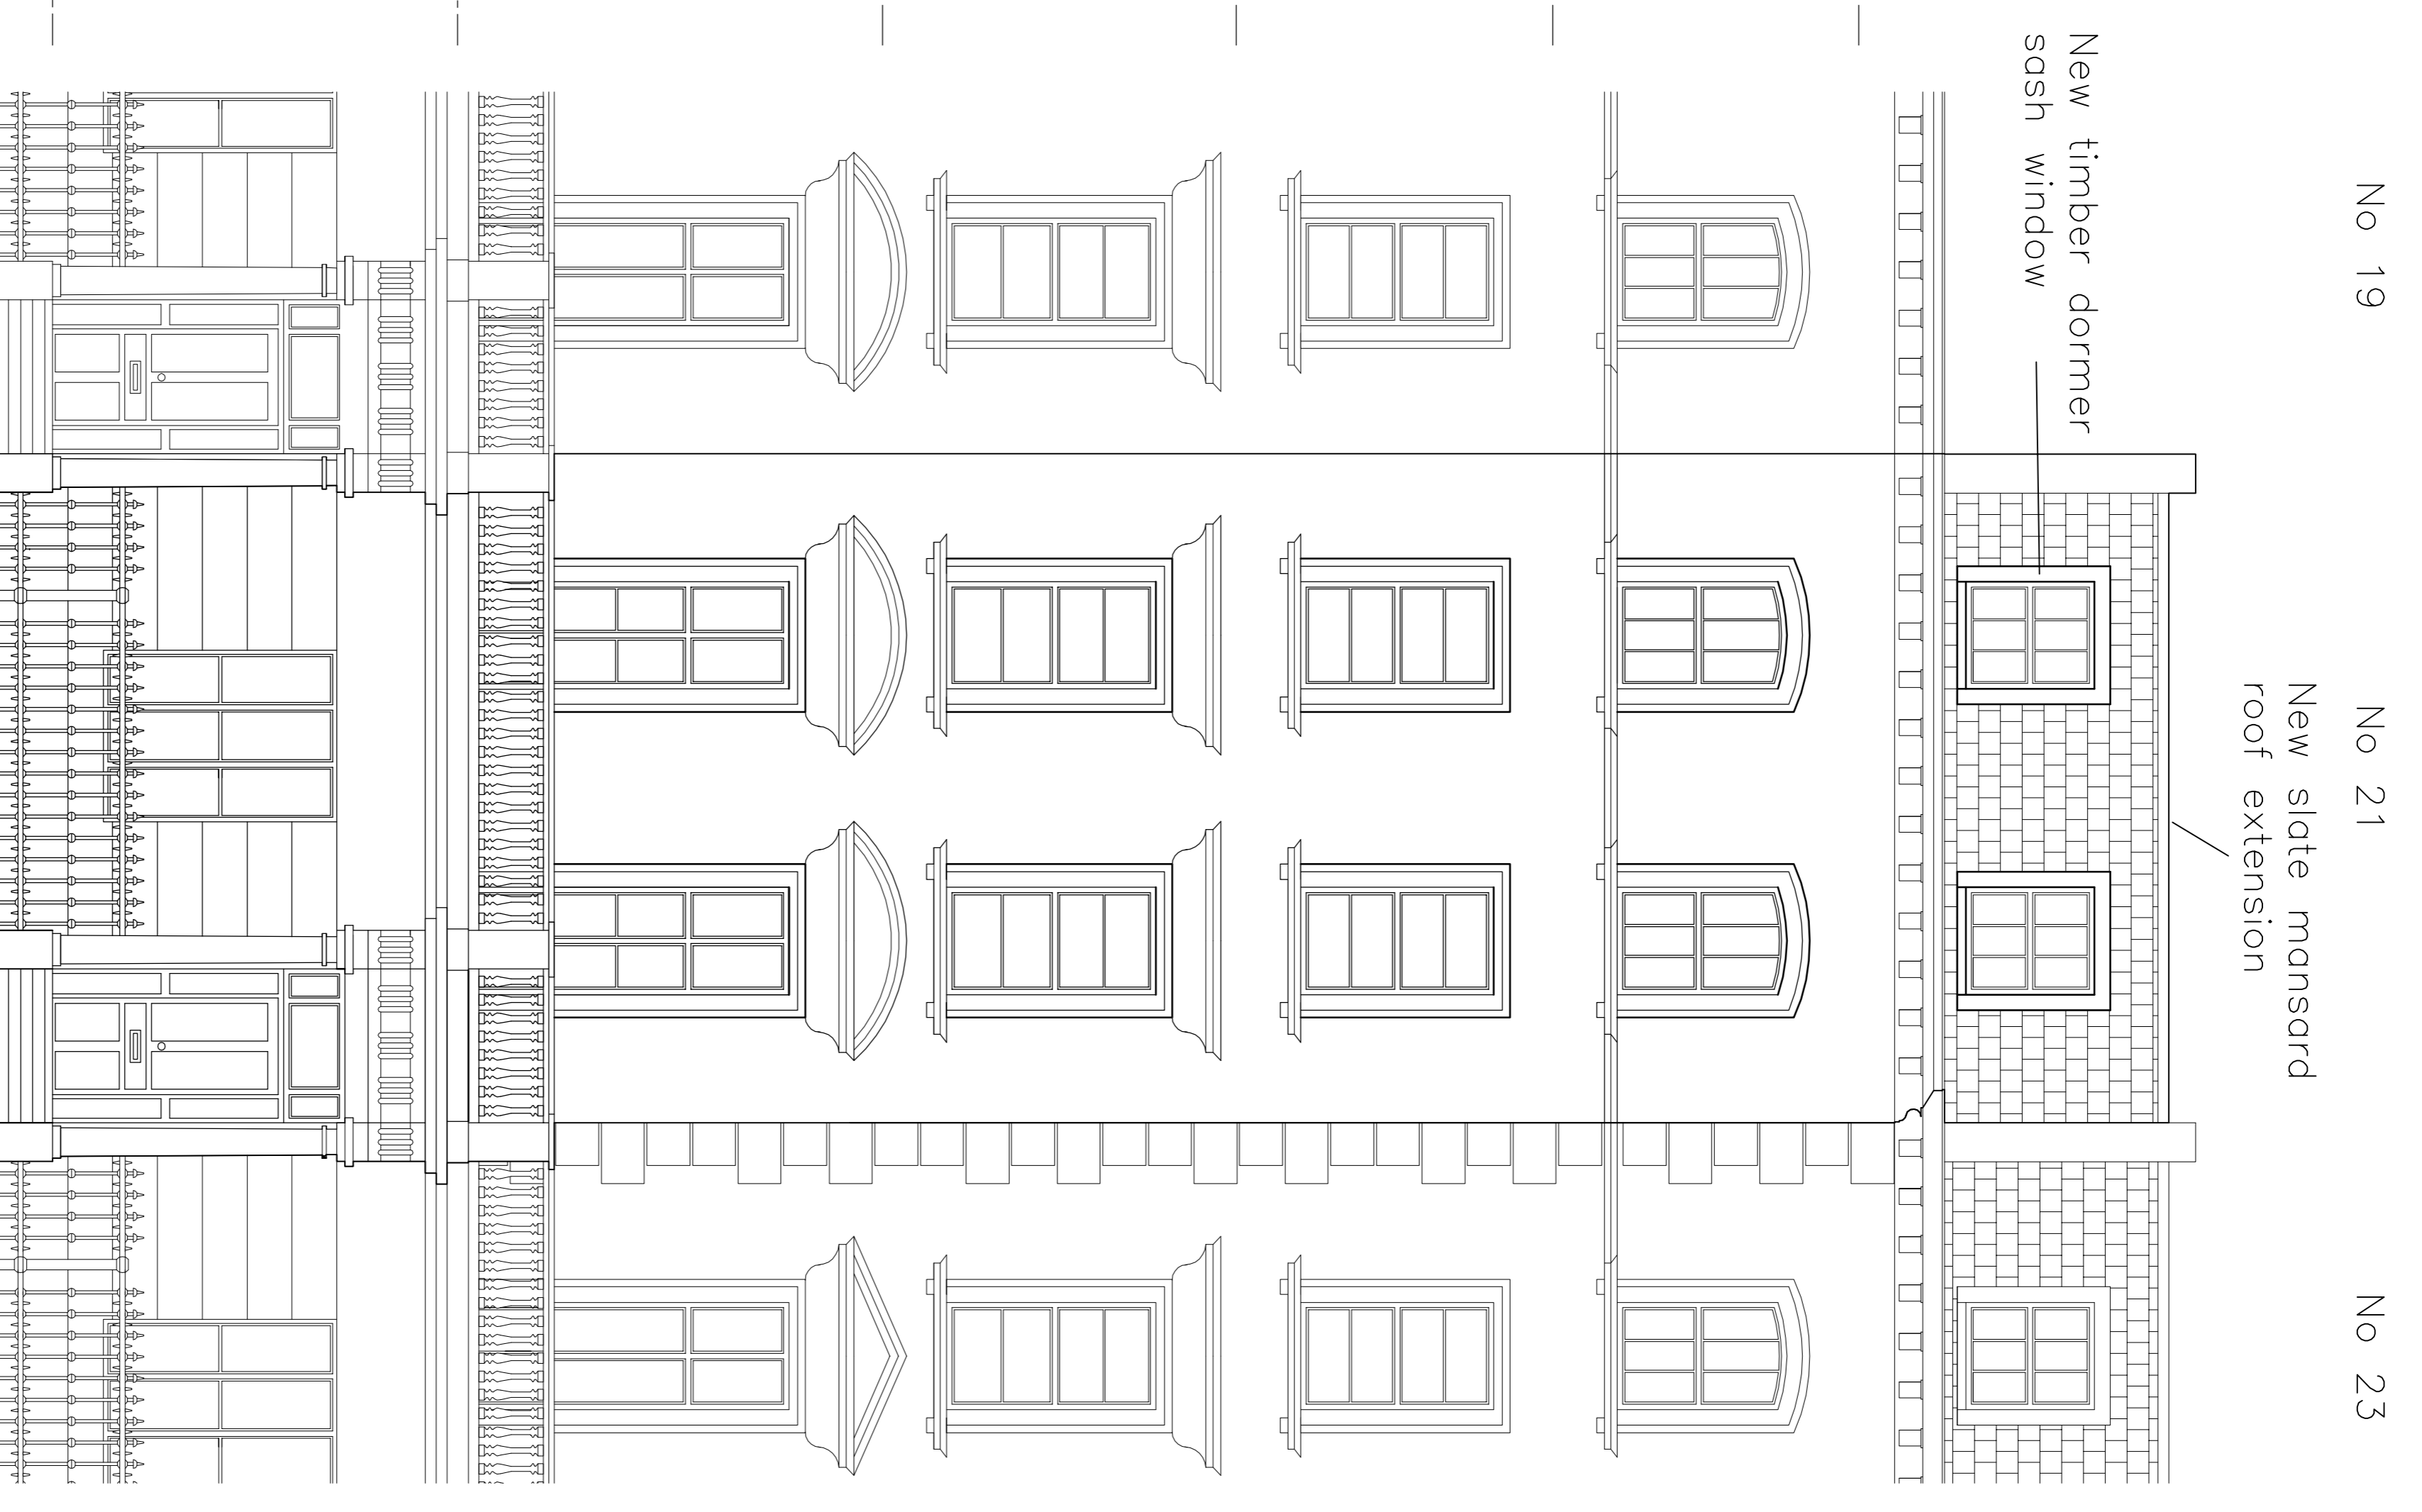

FRONT ELEVATION



REAR ELEVATION

Project: **21 St. Georges Square
 LondonSW1V 2HX**


Project: **A EA 09.04.08 Roof Extension**

A J Browne & Company
 2A Theobalds Road
 London WC1X 8PN
 tonybrowne2006@googlemail.com
 Tel: 020 7430 9040
 Fax: 05600 755 266

Title: **Front and Rear Elevations
 with Lift
 as Proposed**

Drawn/Checked	EA
Date	06/12/2006
Scale	1/50 @ A1, 1/100 @ A3
Project Number	690
Drawing No./Revision	00g0210 A

SECTION A-A

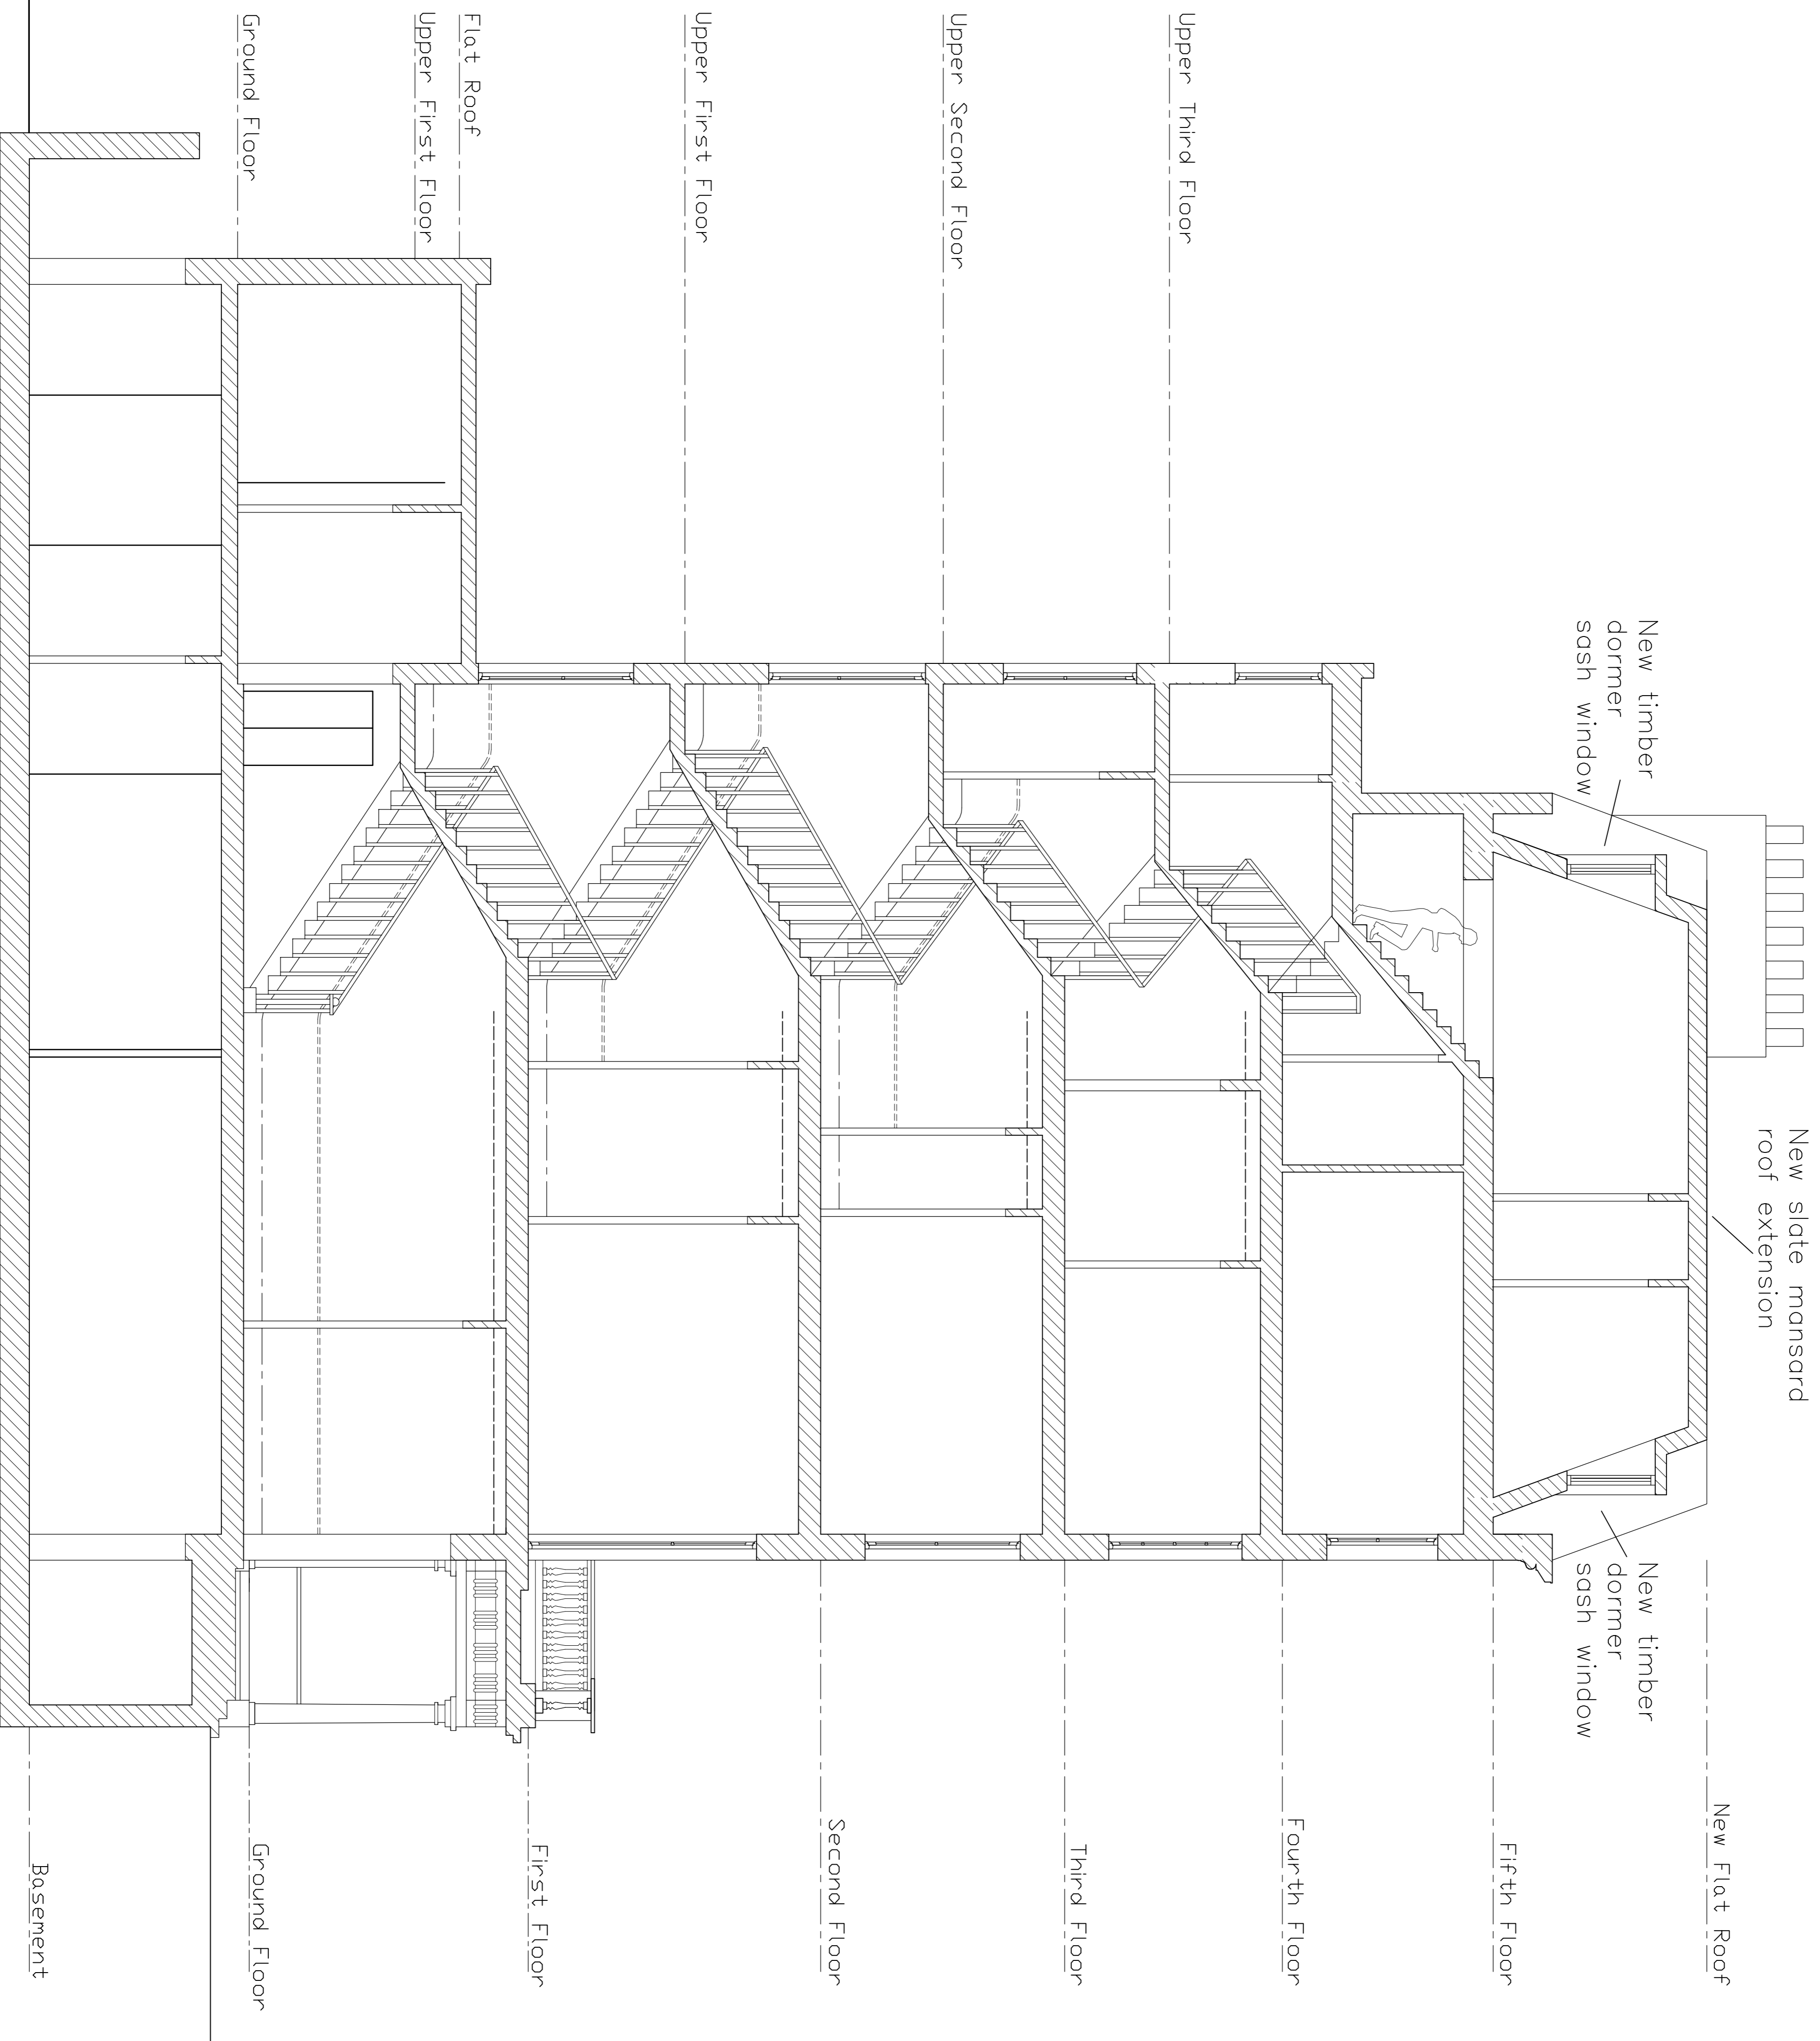

Notes:
 Do not scale from this drawing.
 All linear dimensions are in millimetres.
 All levels are in metres
 All dimensions to be checked on site, any discrepancies to be notified to the Architect immediately.


A EA 09.04.08 Roof Extension

A J Browne & Company
 2A Theobalds Road
 London WC1X 8BN
 tonybrowne2006@googlemail.com
 Tel: 020 7430 9040
 Fax: 05600 755 266


Project
 21 St. Georges Square
 London SW1V 2HX

Title
 Section A-A
 as Proposed

Drawn/Checked	EA	AJB
Date	14/12/2006	
Scale	1/50 @ A1, 1/100 @ A3	
Project Number	690	
Drawing No./Revision	0000300	A

 

SECTION A-A

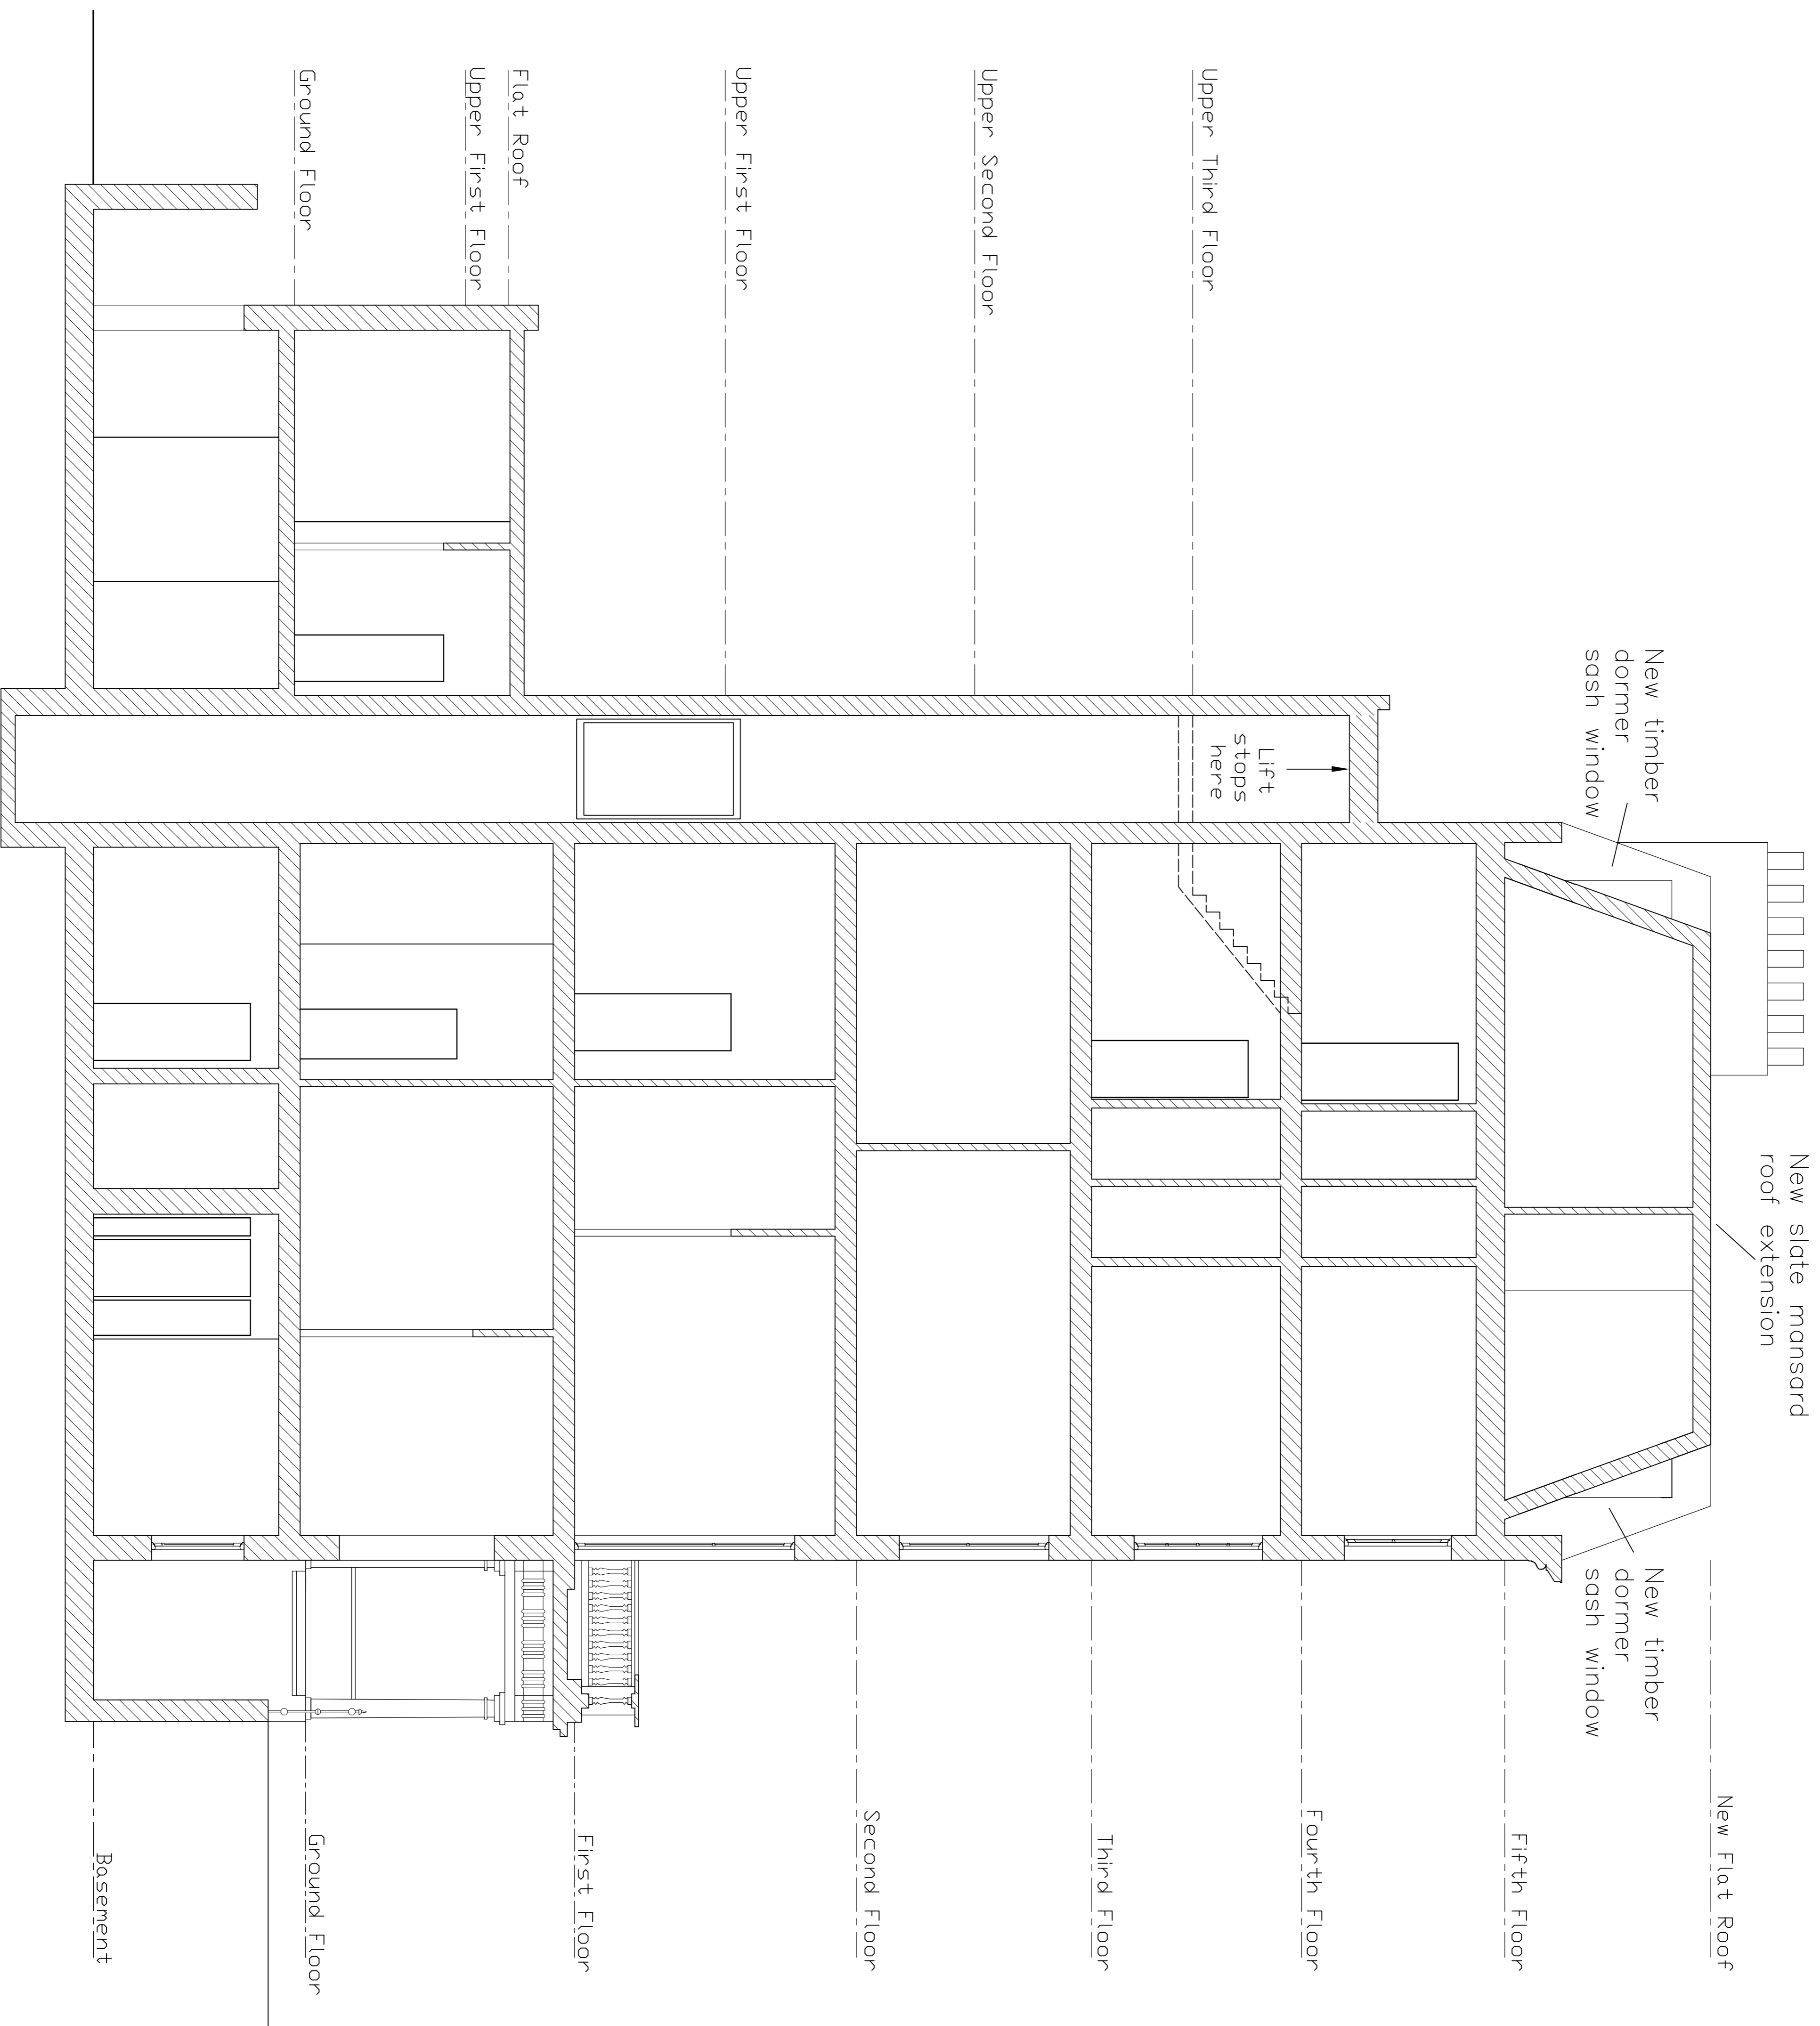

Notes:
 Do not scale from this drawing.
 All linear dimensions are in millimetres.
 All levels are in metres.
 All dimensions to be checked on site, any discrepancies to be notified to the Architect immediately.

A EA 09.04.08 Roof Extension

A J Browne & Company
 2A Theobalds Road
 London WC1X 8PN
 tonybrowne2006@googlemail.com
 Tel: 020 7430 9040
 Fax: 05600 755 266

Project:
 21 St. Georges Square
 London SW1V 2HX

Title:
 Section B-B
 as Proposed

Drawn/Checked	EA	AJB
Date	14/12/2006	
Scale	1/50 @ A1, 1/100 @ A3	
Project Number	690	
Drawing No./Revision	0000310	A

