


- Hard Landscaping**  
 Indicates Tarmac drive areas
- Boundary Treatments**  
 Indicates 1.2m timber post and rail fence  
 Indicates line of new privet hedging  
 Indicates Existing tree  
 Indicates land ownership
- Tree Removal**  
 (Symbol: circle with a dot)
- Route of surface drainage**  
 (Symbol: blue line)

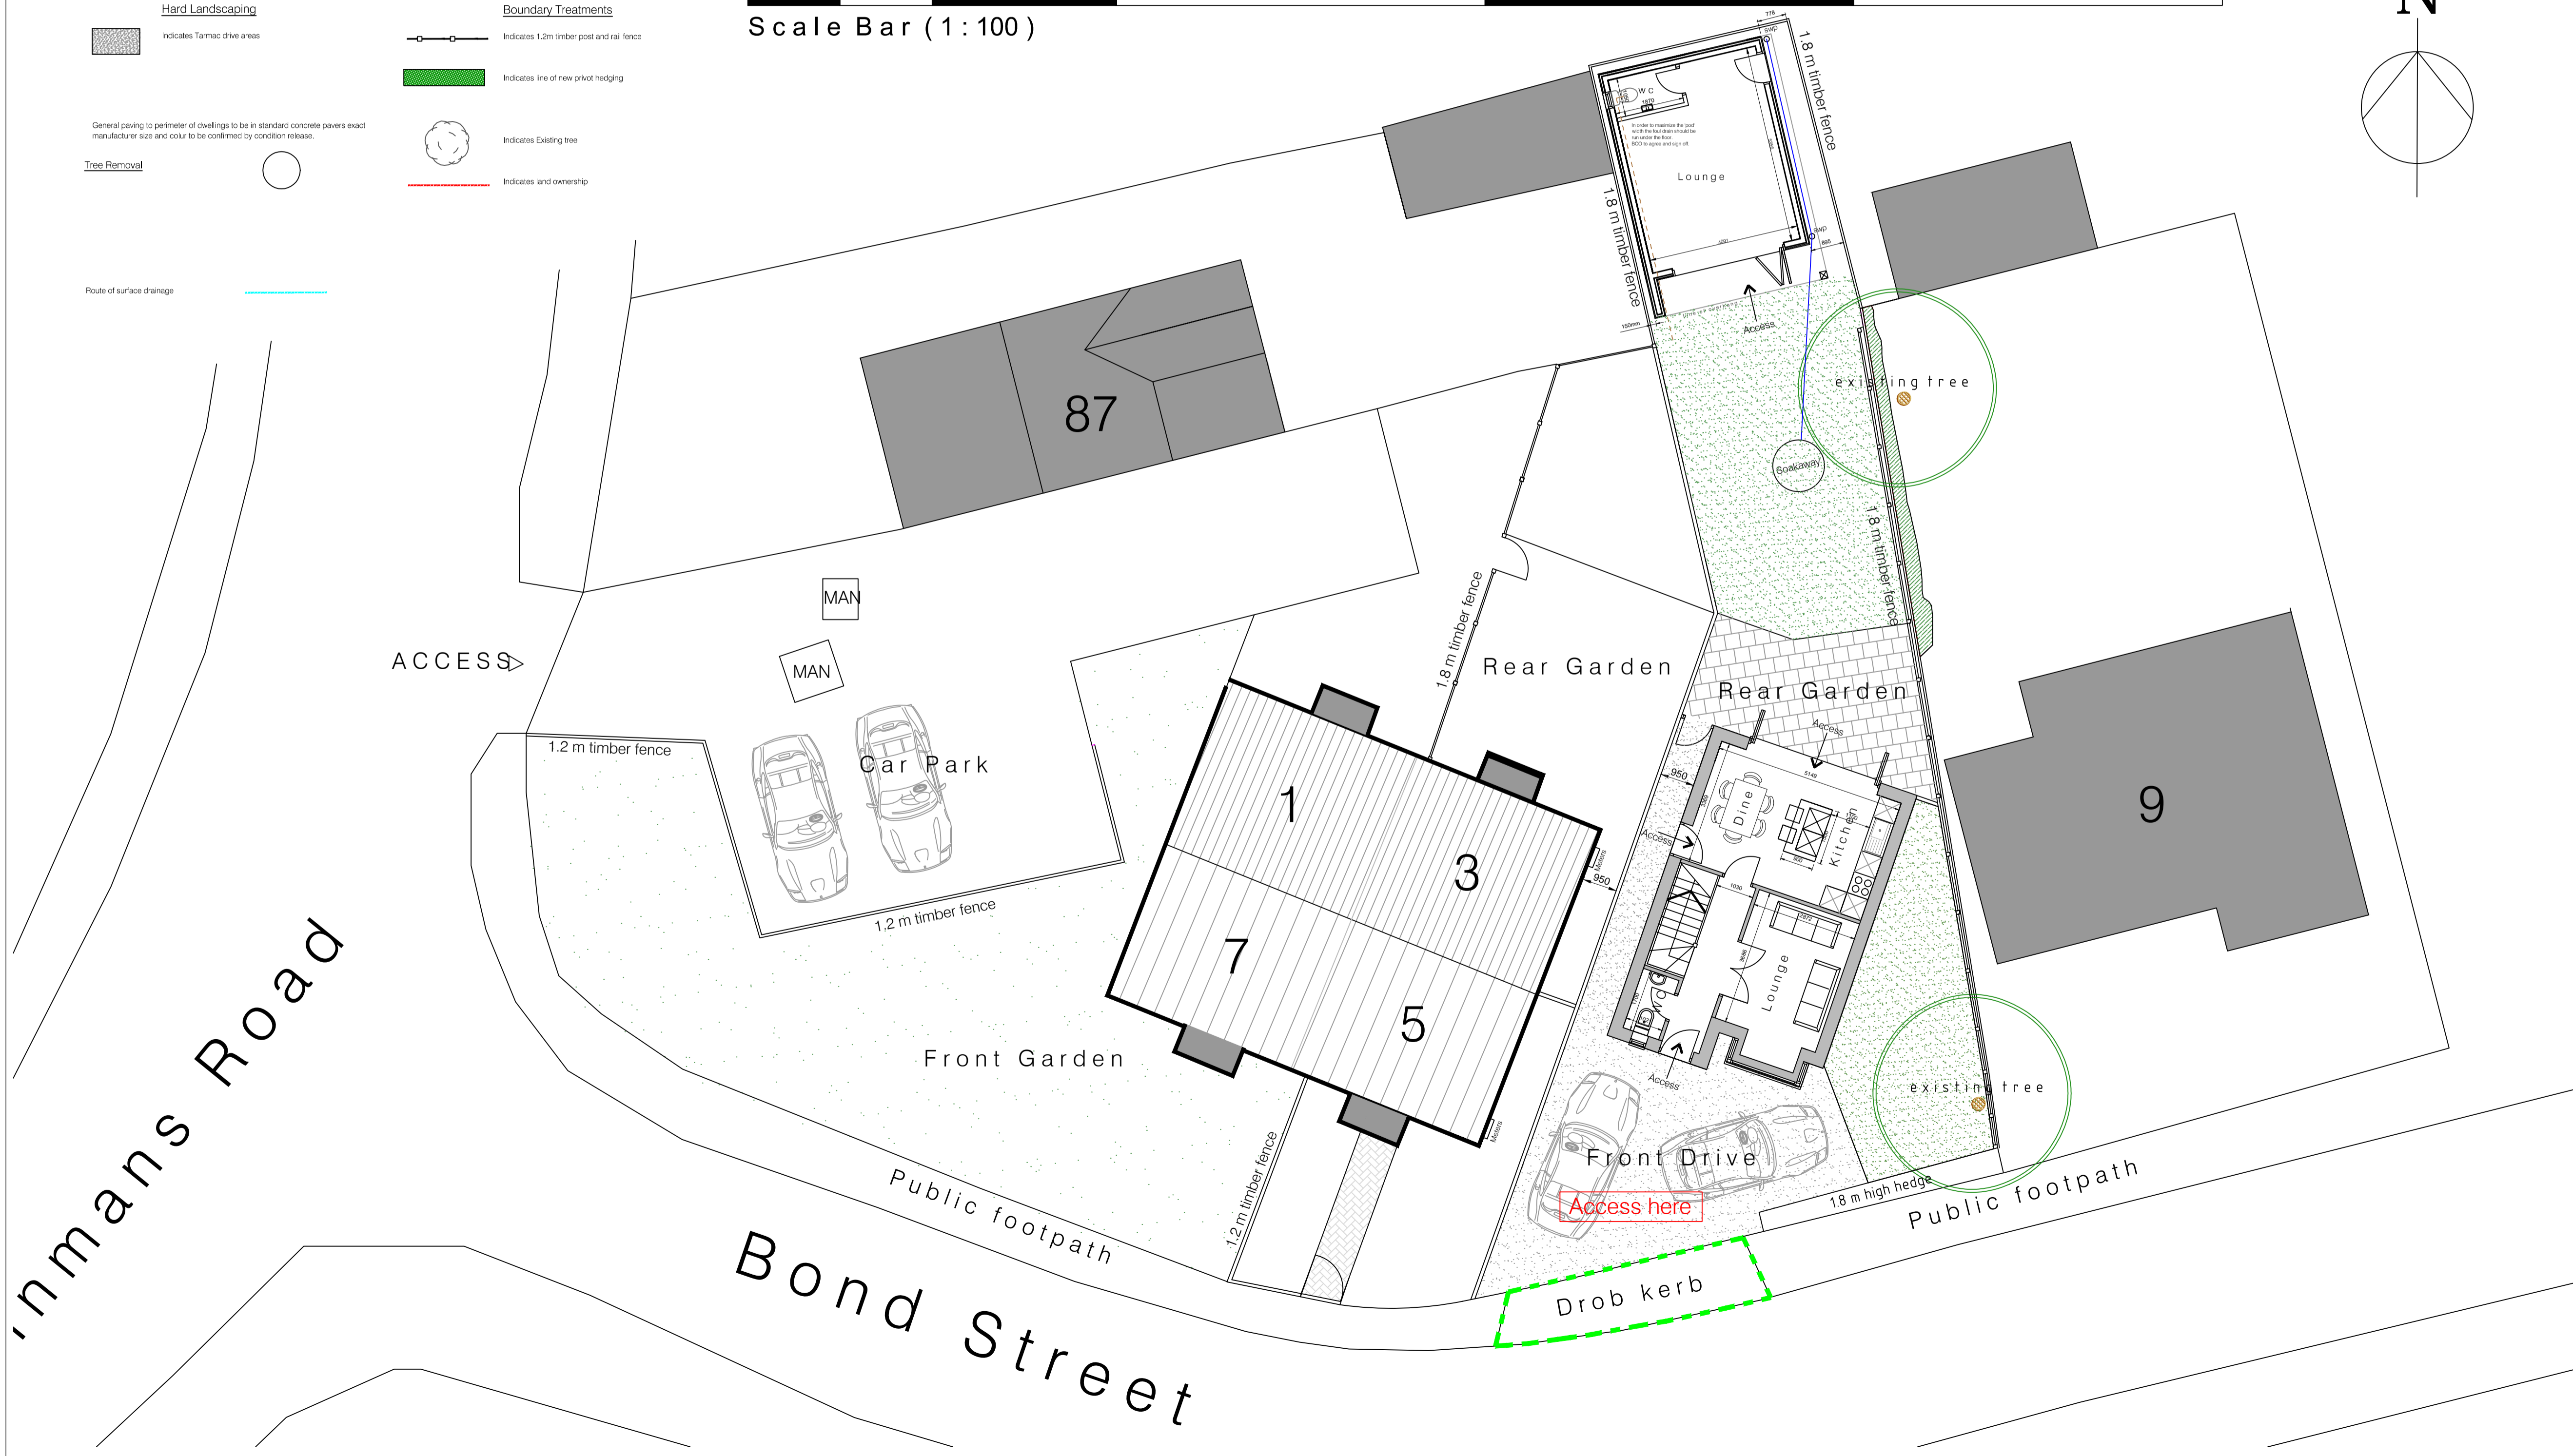

Drawing Title

**PROPOSED SCHEME  
SITE PLAN  
OPTION 1**

Drawing Revisions

Revisions	Date	Description	DR	CH

Client: **PARKIN**

Job address:  
**LAND NORTH OF 5 BOND STREET  
 HEDON  
 HU12 8NY  
 EAST RIDING OF YORKSHIRE**

All dimensions must be checked on site and not scaled from this drawing, any discrepancies to be reported to the architect.  
 The Contractor shall make a survey of the site and shall be responsible for obtaining all dimensions and levels necessary for the proper construction of works as indicated.

Drawing Status: **PLANNING**

Date: <b>28/09/2023</b>	Checked
Drawing Scale: <b>A1- 1:100</b>	Approved
Drawing No.: <b>1537.02</b>	Rev