





Floor Plan

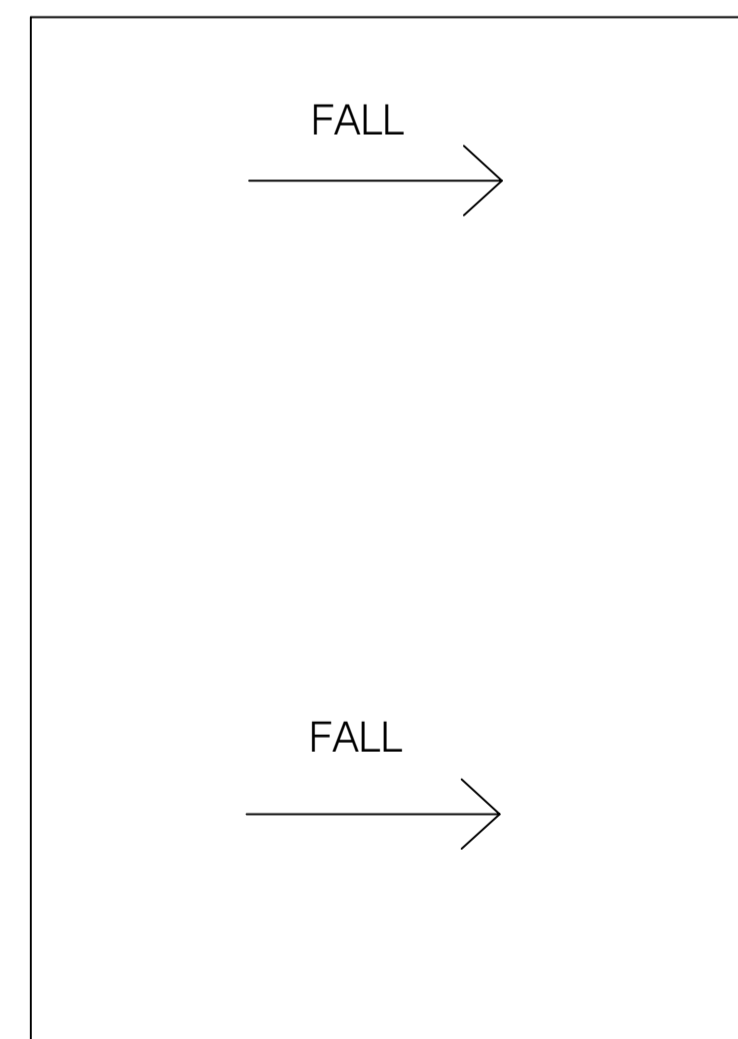

Roof Plan

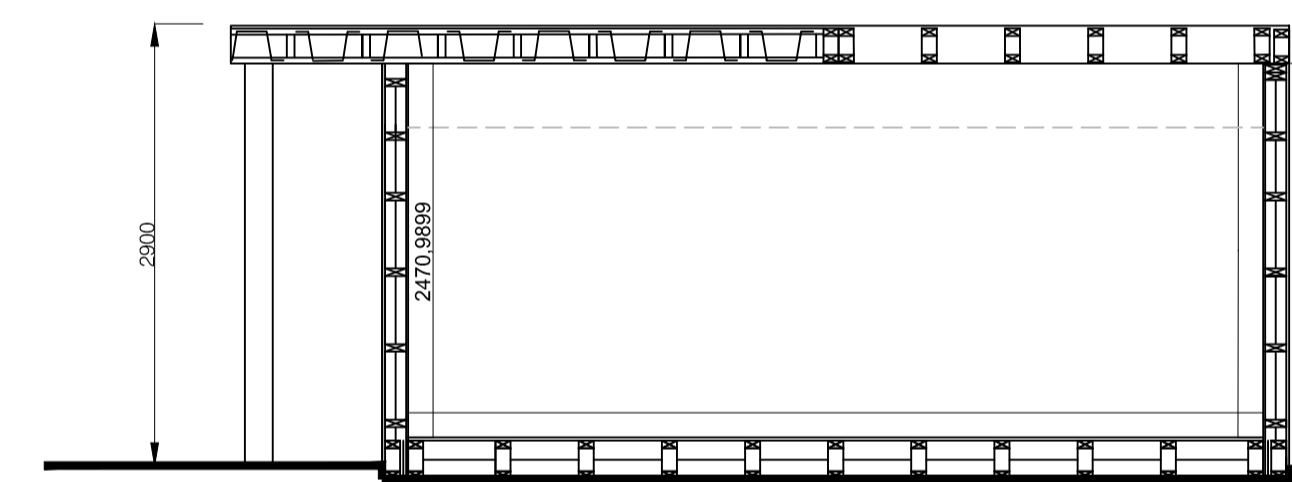

Section

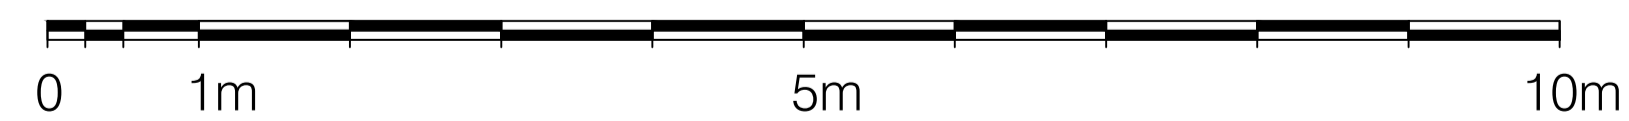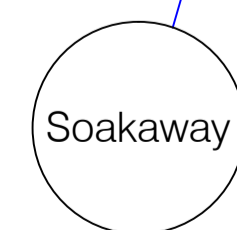

Drawing Title

PROPOSED SCHEME
 GARDEN POD - Illustrative Only

Drawing Revisions

Revisions	Date	Description	DR	CH

Client

PARKIN

Job address

LAND NORTH OF 5 BOND STREET
 HEDON
 HU12 8NY
 EAST RIDING OF YORKSHIRE

All dimensions must be checked on site and not scaled from this drawing, any discrepancies to be reported to the architect.

The Contractor shall make a survey of the site and shall be responsible for obtaining all dimensions and levels necessary for the proper construction of works as indicated.

Drawing Status

PLANNING

Date **28/09/2023** Checked

Drawing Scale **A1 - 1:50** Approved

Drawing No. **1537.02** Rev